




Rev	Description	Date	By

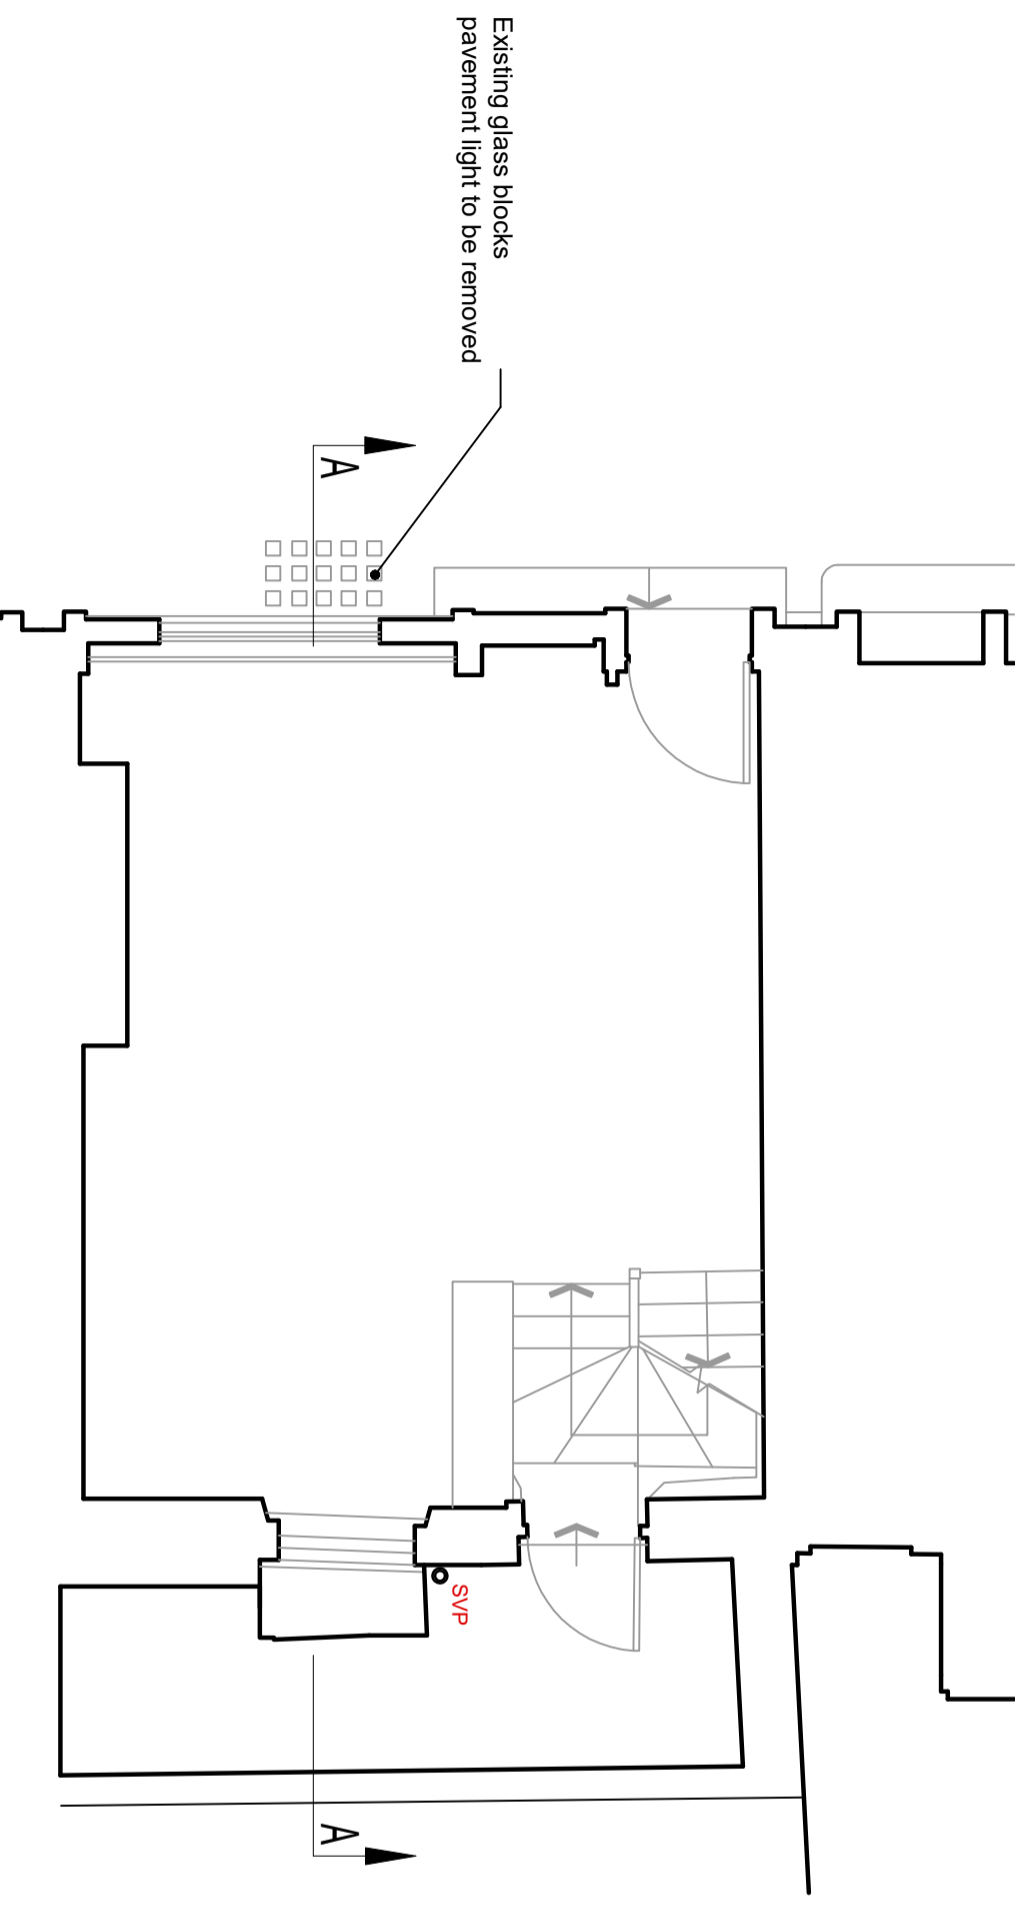

GROUND FLOOR PLAN

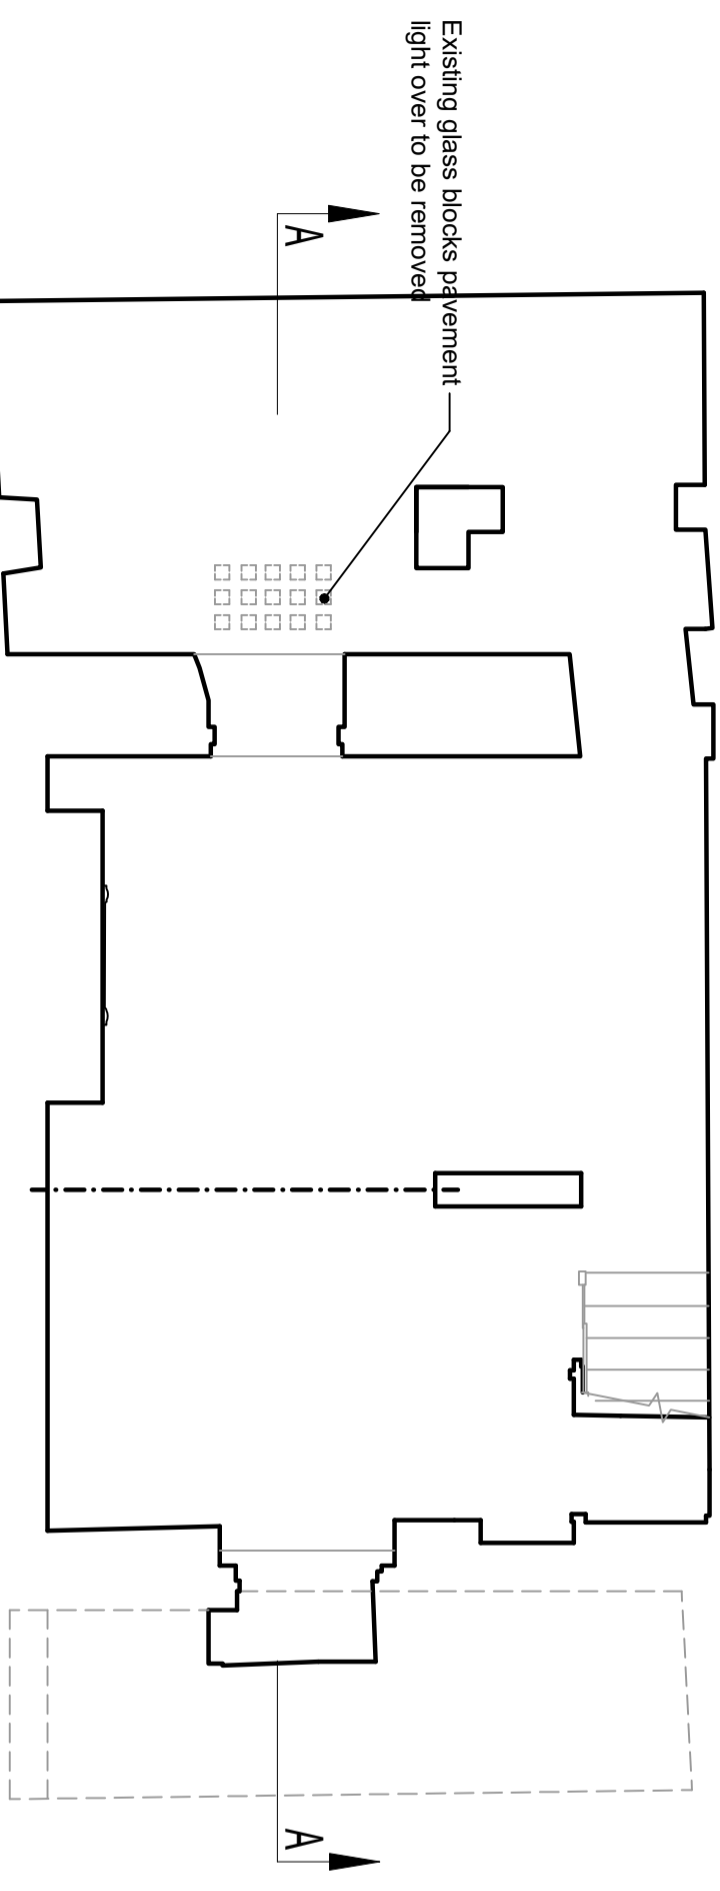

BASEMENT FLOOR PLAN

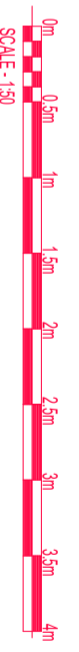

15 COLVILLE PLACE, LONDON			
Proposed Alterations to Ground Floor Window and Pavement Light			
Ground & Basement Floor Plans - As Existing			
DATE	SCALE	DRAWN	REV
22 June 2023	1:500 & 1:1250	K. Durcan	76735-SF-02
		A3	Planning