


Rev	Description	Date	By

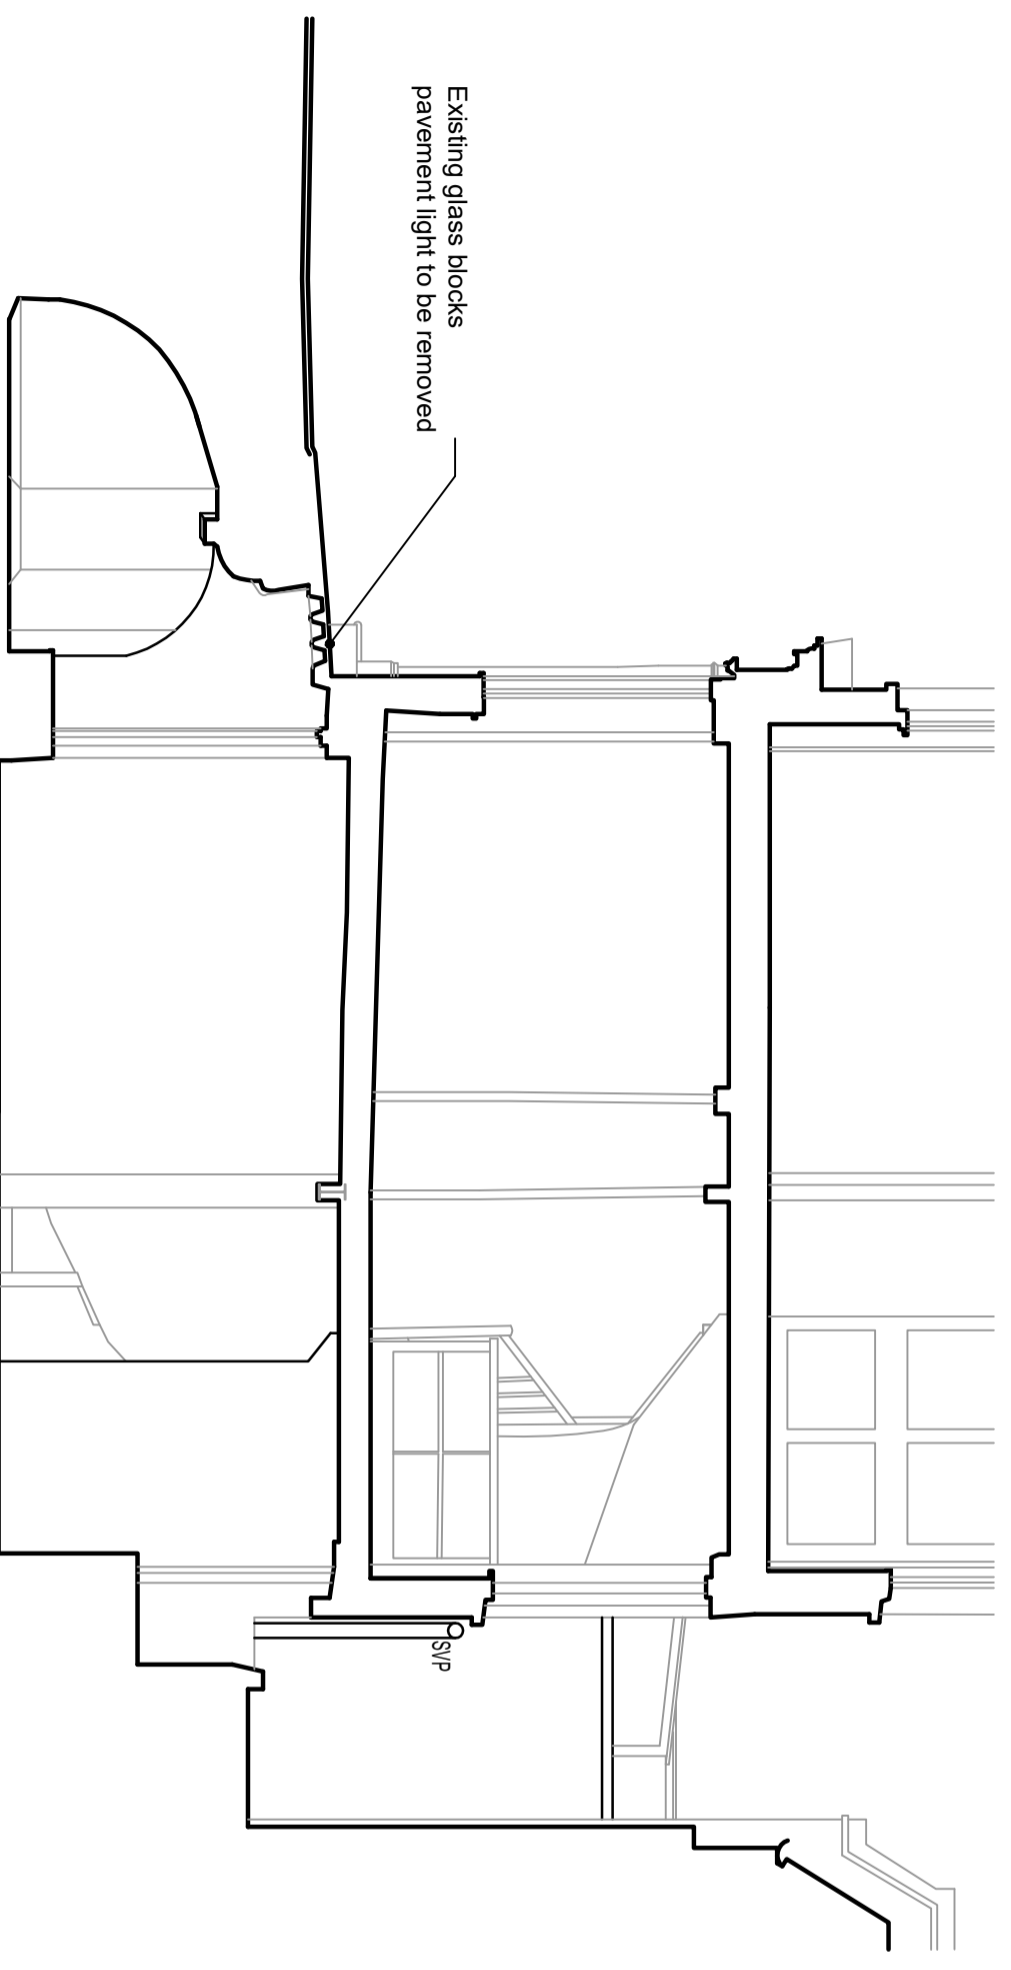

15 COLVILLE PLACE, LONDON

Proposed Alterations to Ground Floor Window and Pavement Light

Section A-A

DATE	22 June 2023	SCALE	1:50	DRAWN	K. Durcan	SHEET	A3	STATUS	Planning	REV	76735-SF-03
<p>Mr Eric Balkhi</p>											

KEN DUNCAN MCIAT
 BUILDING DESIGN ARCHITECTURAL TECHNOLOGY INTERIOR DESIGN

2 Glen Royal, Glenburn Road, Rathesay, ISLE OF BUTE, PA20 9JP
 Mobile: 07311 268105 e-mail: kerduncanhd@gmail.com

FRONT ELEVATION

