




Rev	Description	Date	By

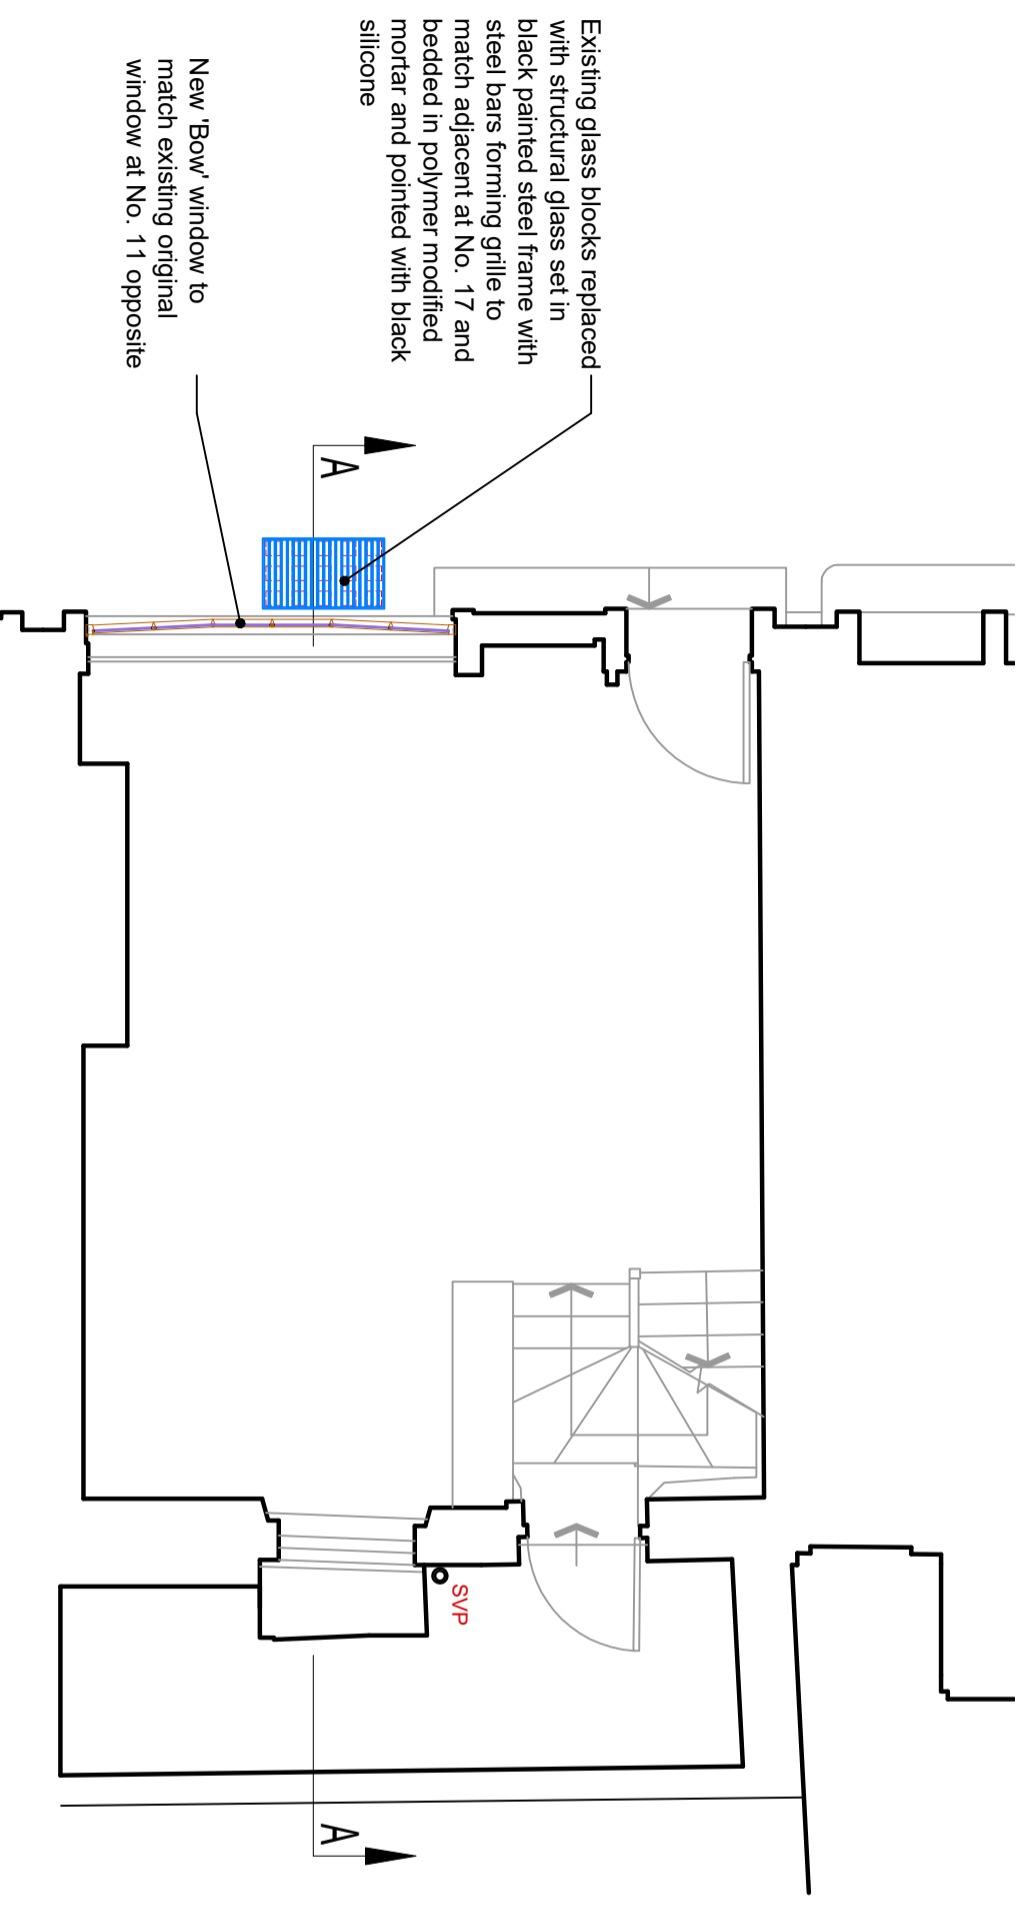

**GROUND FLOOR PLAN**

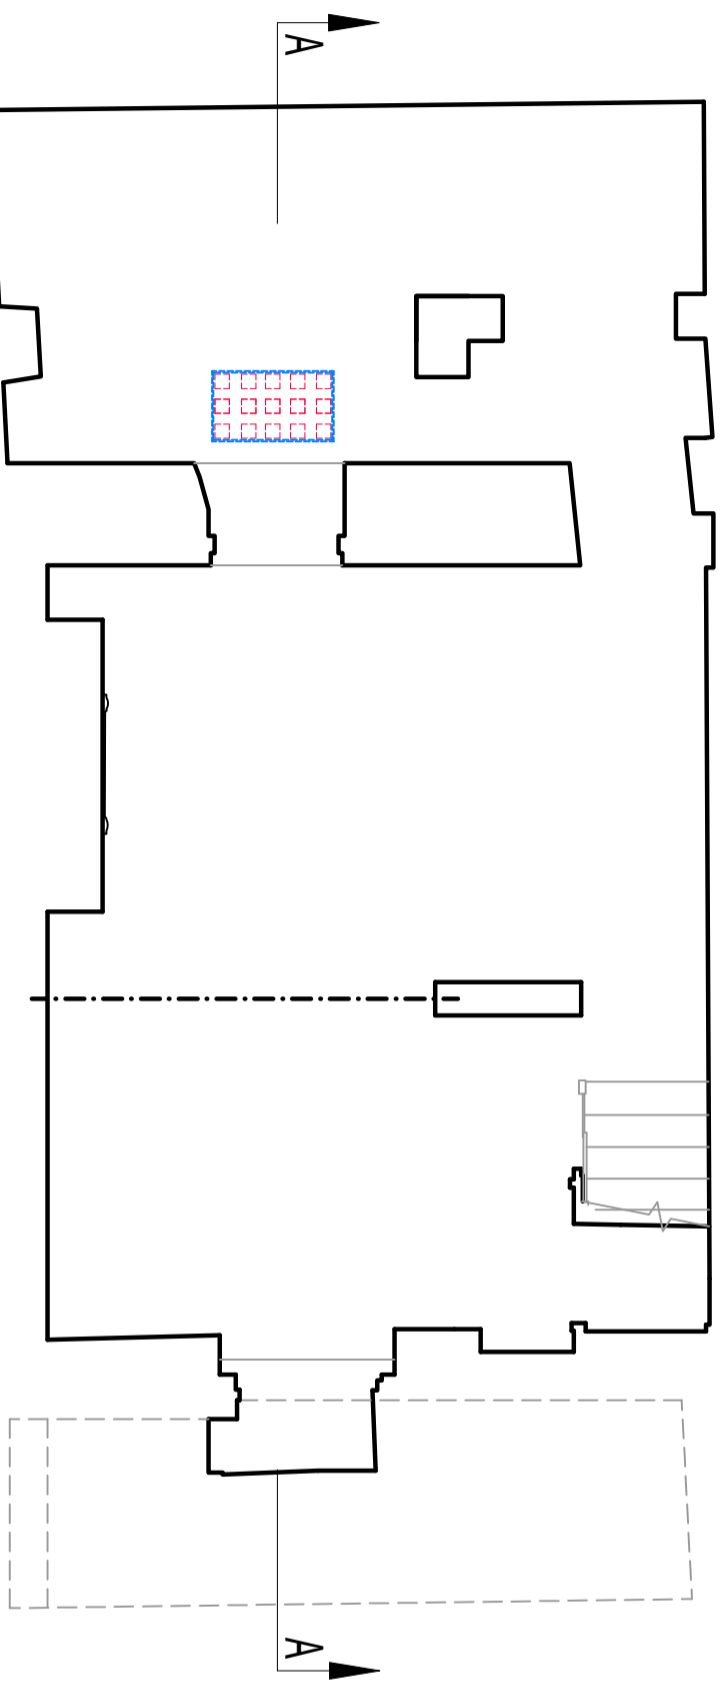

**BASEMENT FLOOR PLAN**

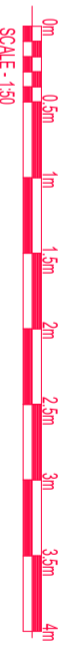

**15 COLVILLE PLACE, LONDON**

Proposed Alterations to Ground Floor Window and Pavement Light

Ground & Basement Floor Plans - As Proposed

DATE	22 June 2023	SCALE	1:50	DRAWN	K. Durcan	SHEET	A3	STATUS	Planning	REV	76735-SF-10
------	--------------	-------	------	-------	-----------	-------	----	--------	----------	-----	-------------

**Mr. Eric Balkhi**