




Rev	Description	Date	By

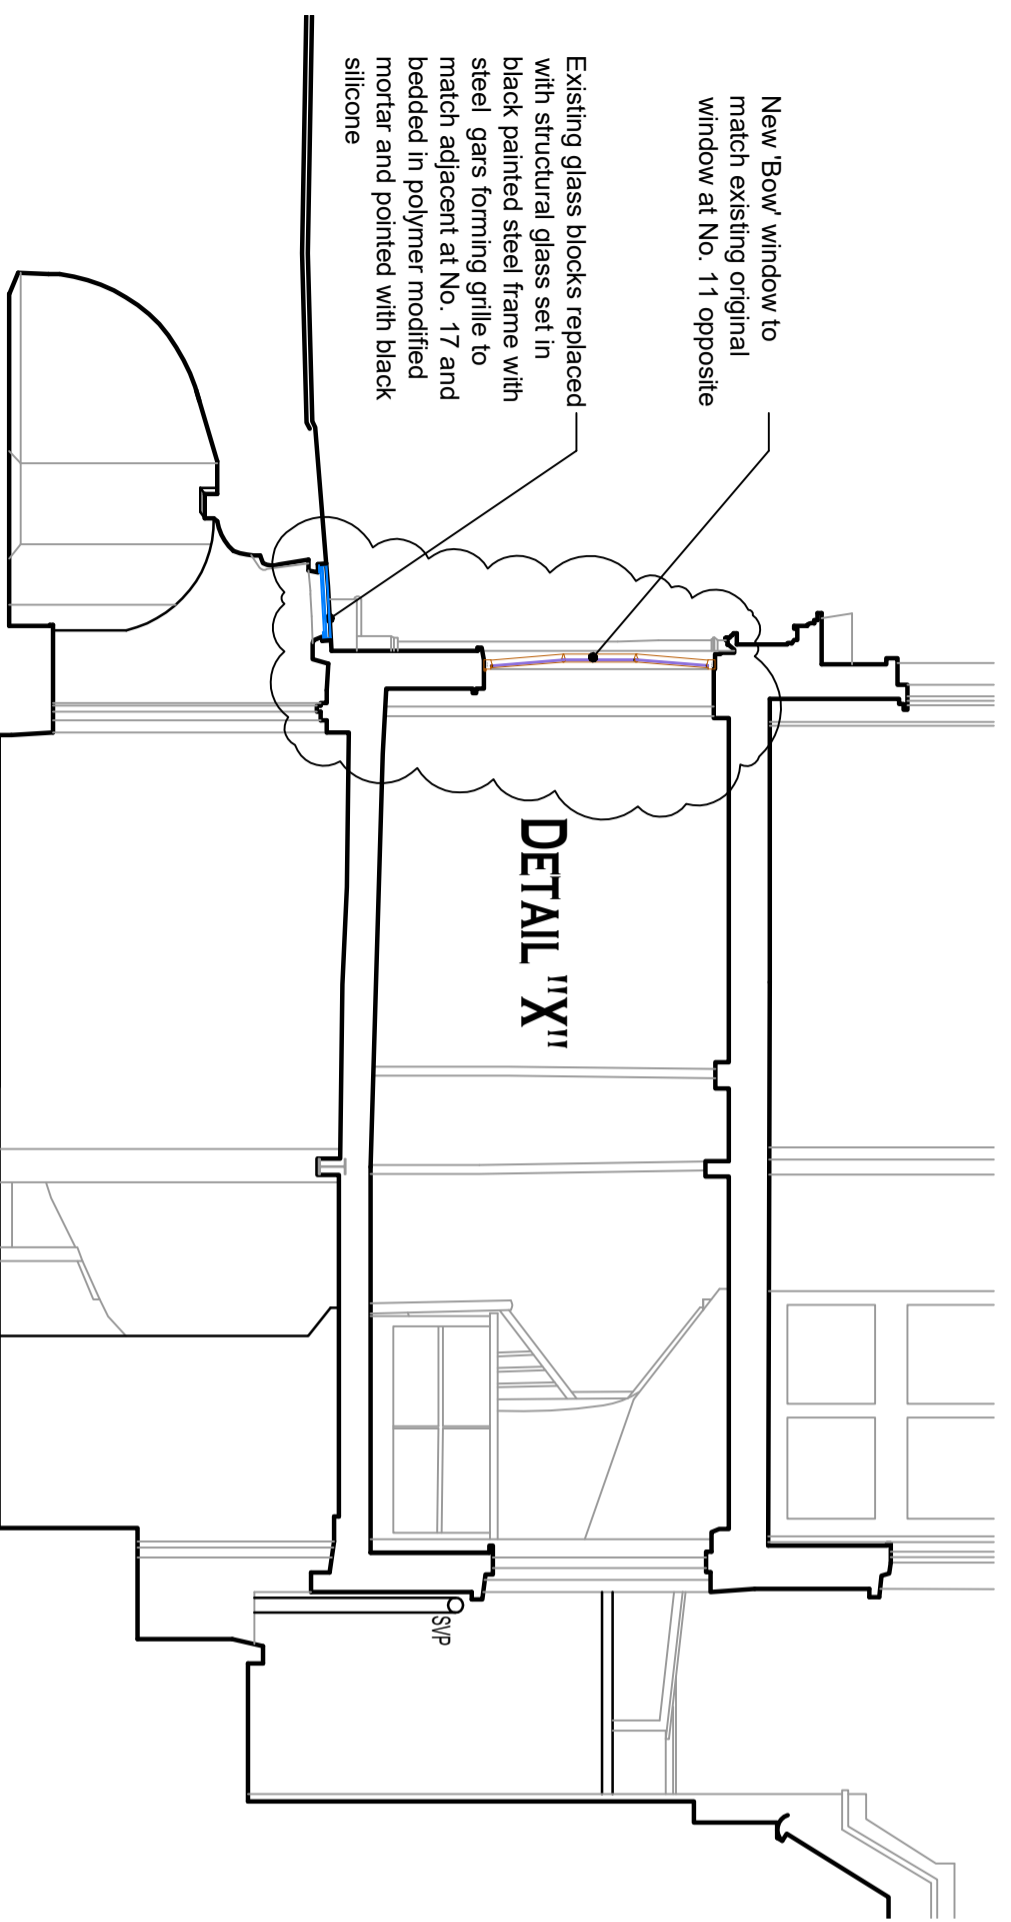

SECTION A-A - AS PROPOSED

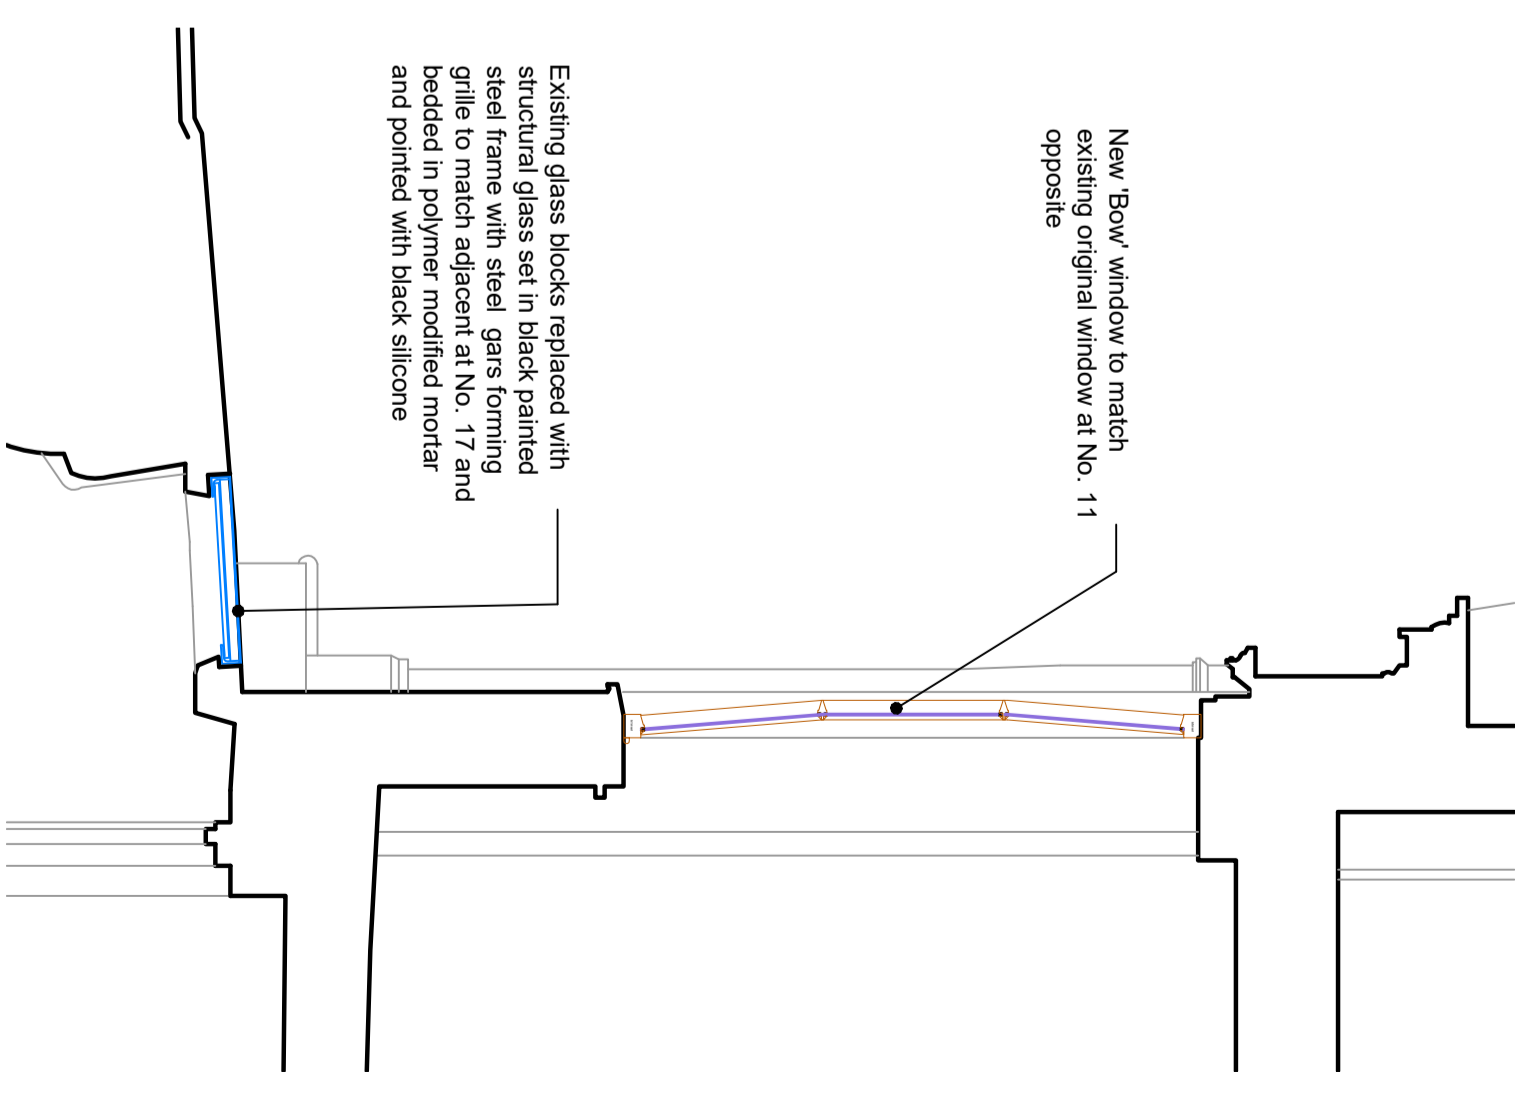

DETAIL "X" (1:20)

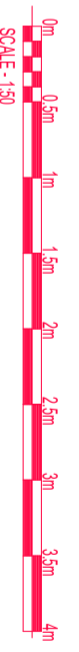

15 COLVILLE PLACE, LONDON

Proposed Alterations to Ground Floor Window and Pavement Light

Section A-A - As Proposed

DATE	SCALE	DRAWN	SHEET	STATUS	REV
22 June 2023	1:50 & 1:20	K. Durcan	A3	Planning	

Mr. Eric Balkhi 76735-SF-11