


1 ALTERATION - SECTION 04
SCALE: 1:50 @ A1 / 1:100 @ A3

ALTERATION - KEY

- DEMOLITION
- NEW PARTITIONS AND WALL INFILLS
- LOWERING OF EXISTING SLAB
- CREATION OF NEW SLAB
- NEW ADDITIONS
- LOWERING SILL LEVEL

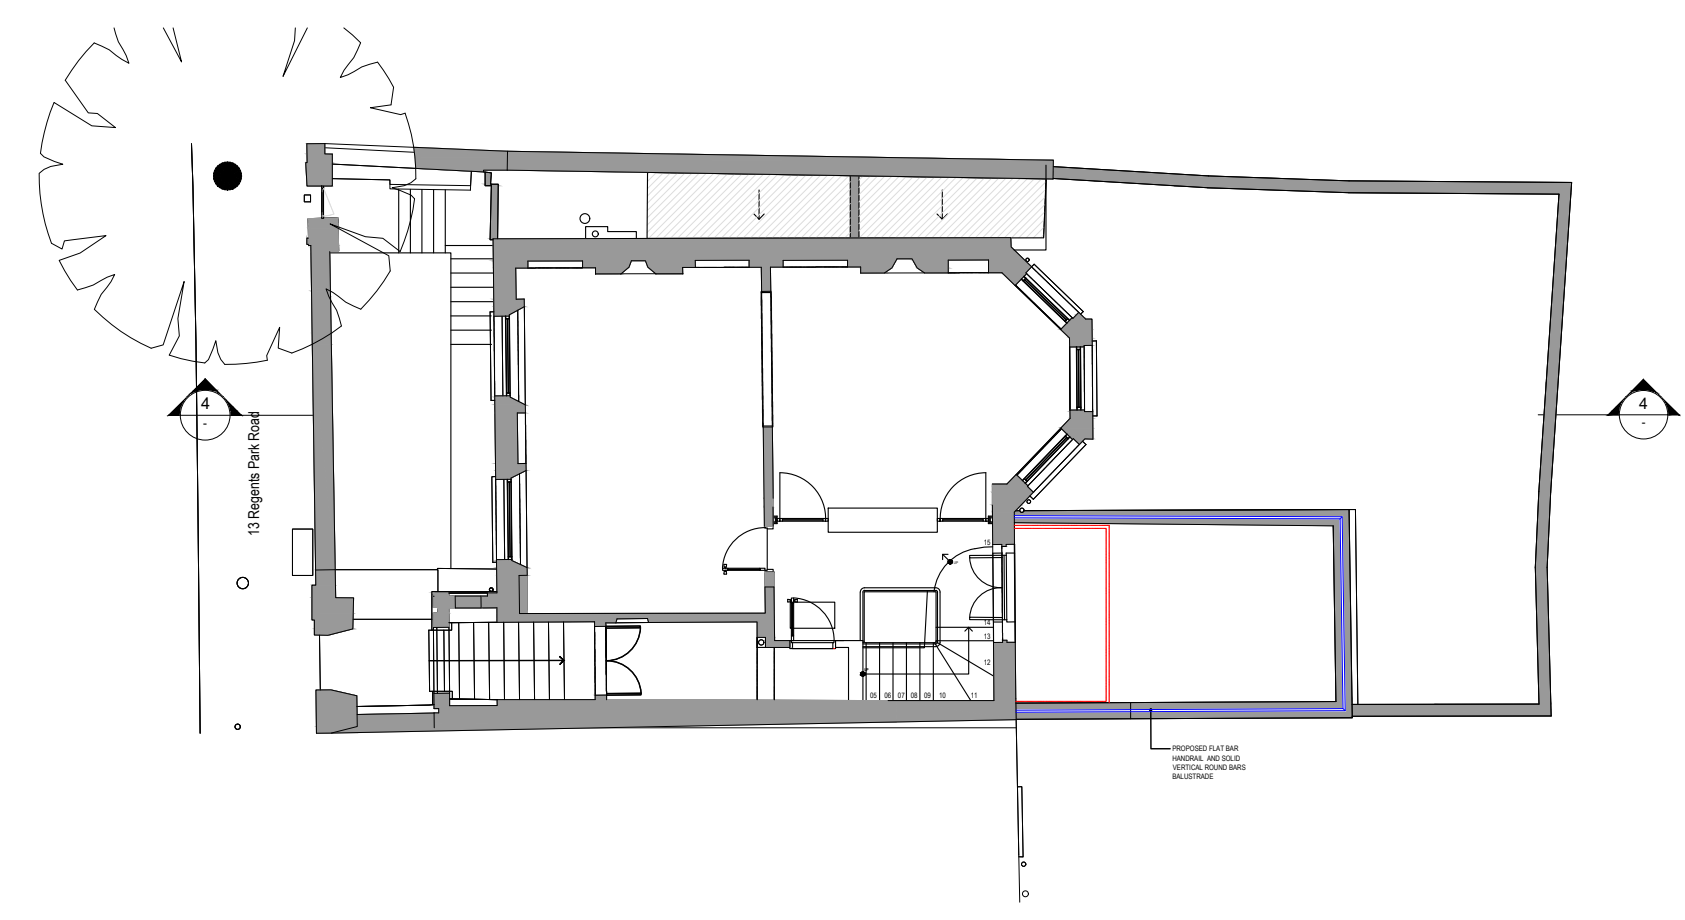


0 PROPOSED - KEY PLAN
SCALE: NTS

REVISIONS	DATE
- REV. A	25 NOV. 2020
- REV. B	19 FEB. 2021
- REV. C	01 MAR. 2021
- REV. D	10 FEB. 2022
- REV. E	18 SEP. 2023

Notes:
Do not scale from drawings.
Errors to be reported immediately to the Architect.
To be read in conjunction with all relevant Architects',
Services and Structural Engineers' drawings.
All existing site, tree and building information has been compiled from
different sources. All dimensions to be checked on site.

PETER MIKIC INTERIORS

61 Charlotte Road, London, EC2A 3QT
Telephone:
+44 (0) 207 729 7810
www.petermikic.com

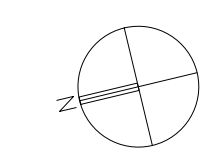

Project: 13 REGENTS PARK ROAD Project No. 1062
Drawing No. 1062.252

Client: PRIVATE Drawn: IM
Date: 18/09/2023 Checked: IM
Scale / Format: 1:100 @ A3 / 1:50 @ A1

Drawing Name: ALTERATION SECTION AS EXISTING Issue: E