


RF Roof Plan  
1:200



03 Third Floor Plan  
1:200

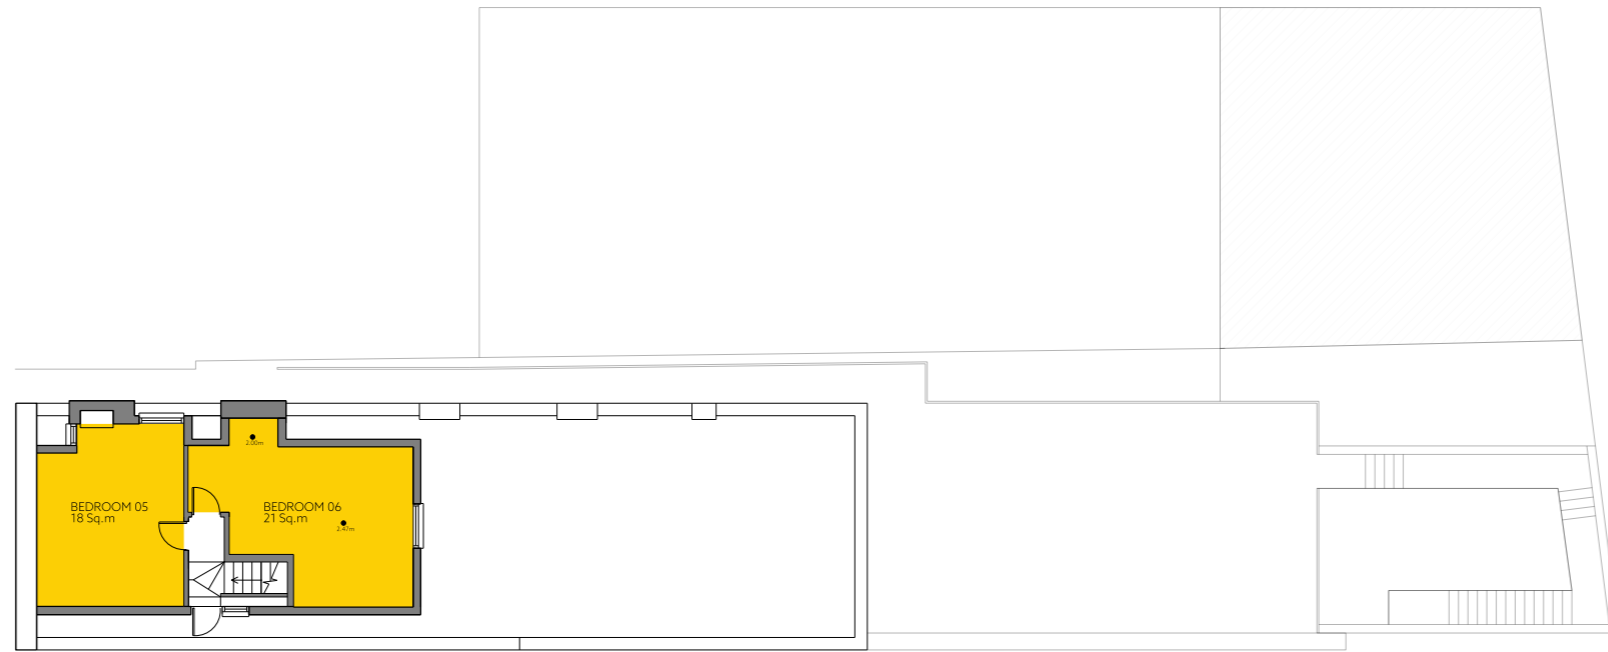