



ELEVATION SHOWING THE SCREENING BETWEEN ROOF TOP AMENITY SPACES

1:20

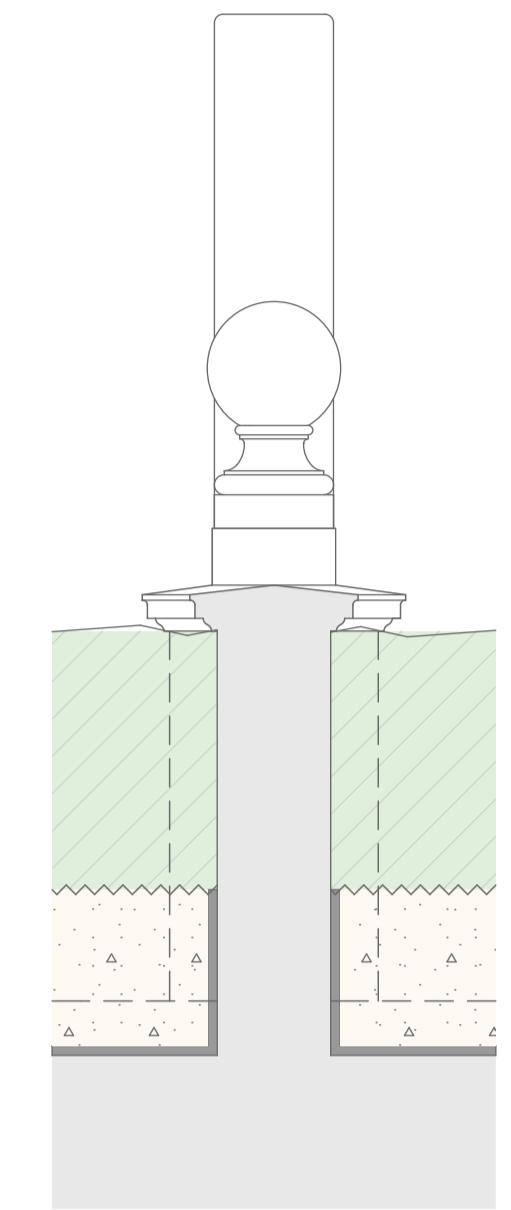

SIDE ELEVATION AT A

1:20

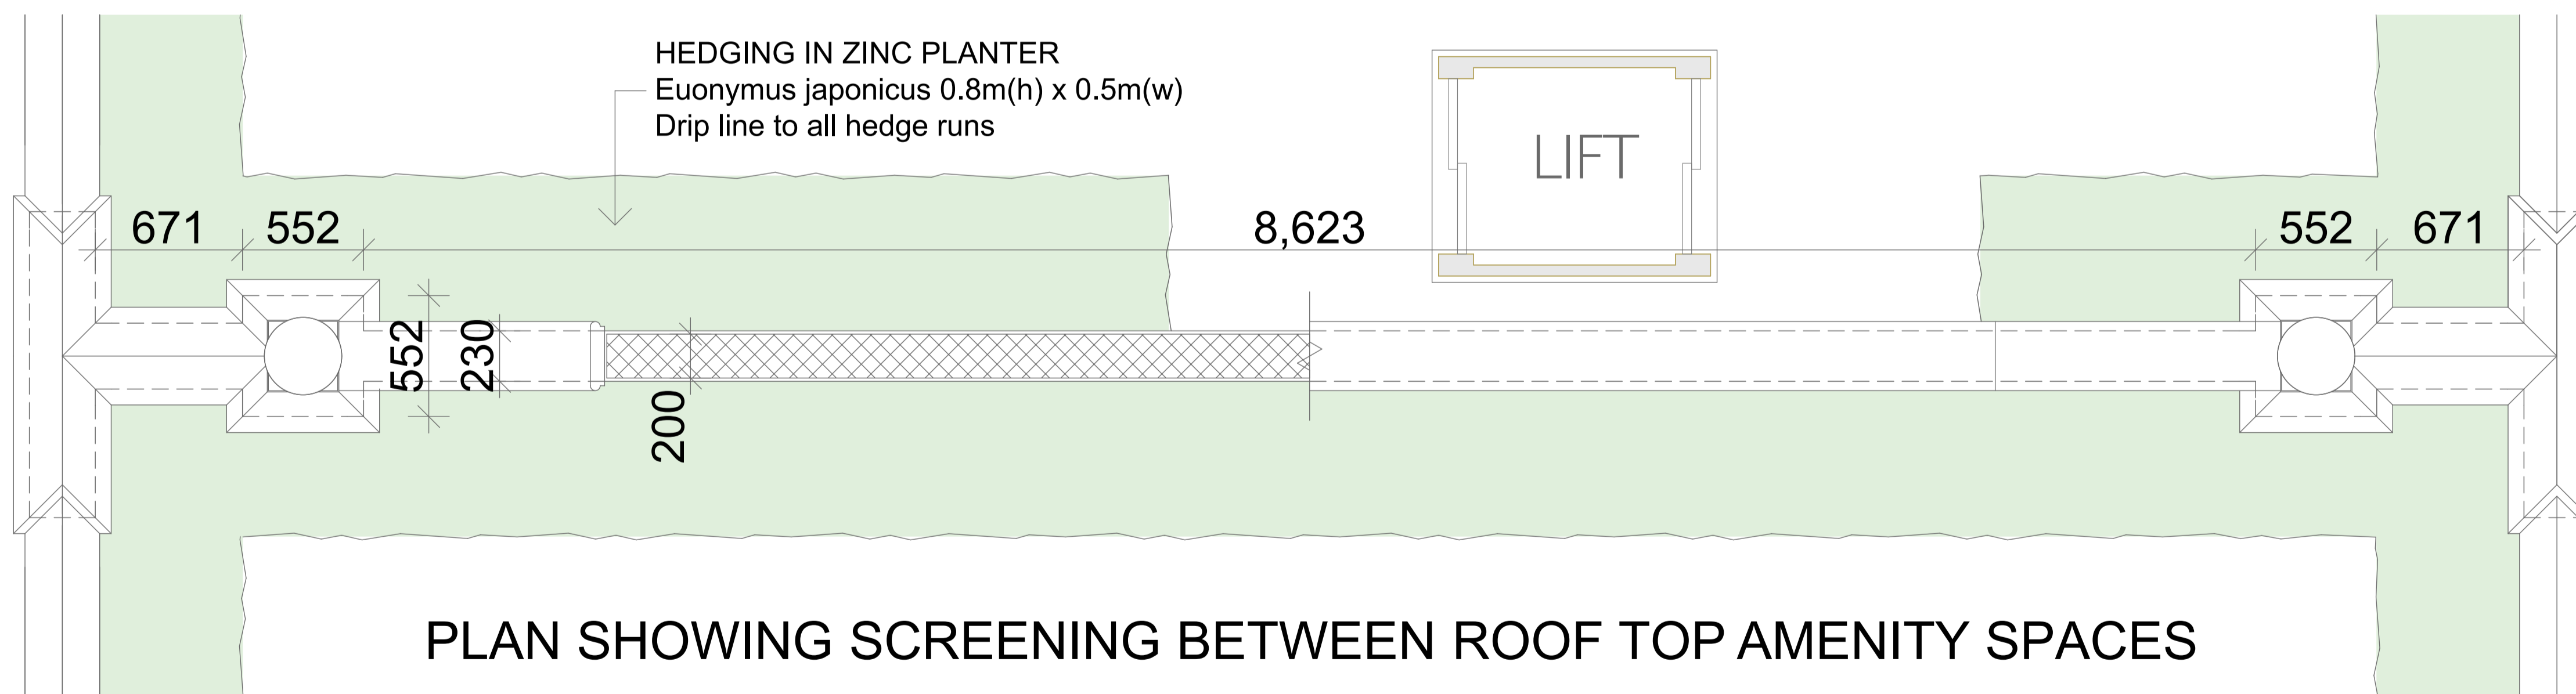

PLAN SHOWING SCREENING BETWEEN ROOF TOP AMENITY SPACES

1:20

SCREENING BETWEEN ROOF TOP AMENITY SPACES

DOMVS
LONDON

WWW.DOMVSLONDON.COM

PROJECT:
52 AVENUE ROAD

TITLE:
SCREENING BETWEEN ROOF
TOP AMENITY SPACES

Date: JUNE 2023

Scale: 1:20 @ A1 Drawn: SDK

DRAWING NUMBER: 208-1600P2

REV P2 06/12/2023 SCREEN WALL REDUCED IN HEIGHT FROM 2.85M TO 2.625M.