






SCALE: 1:100

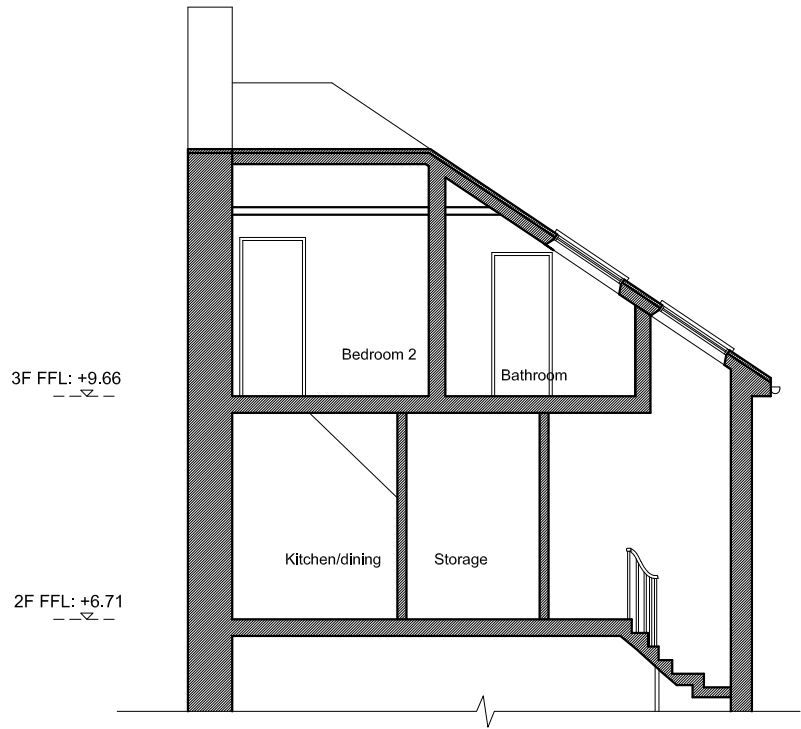


Section A-A as Existing

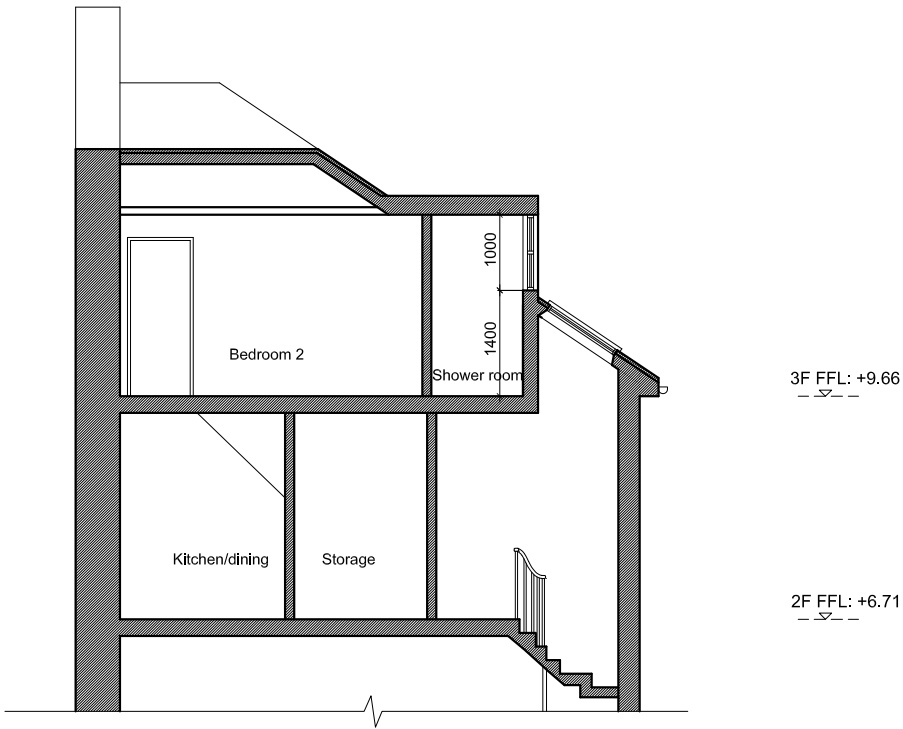

Section A-A as Proposed

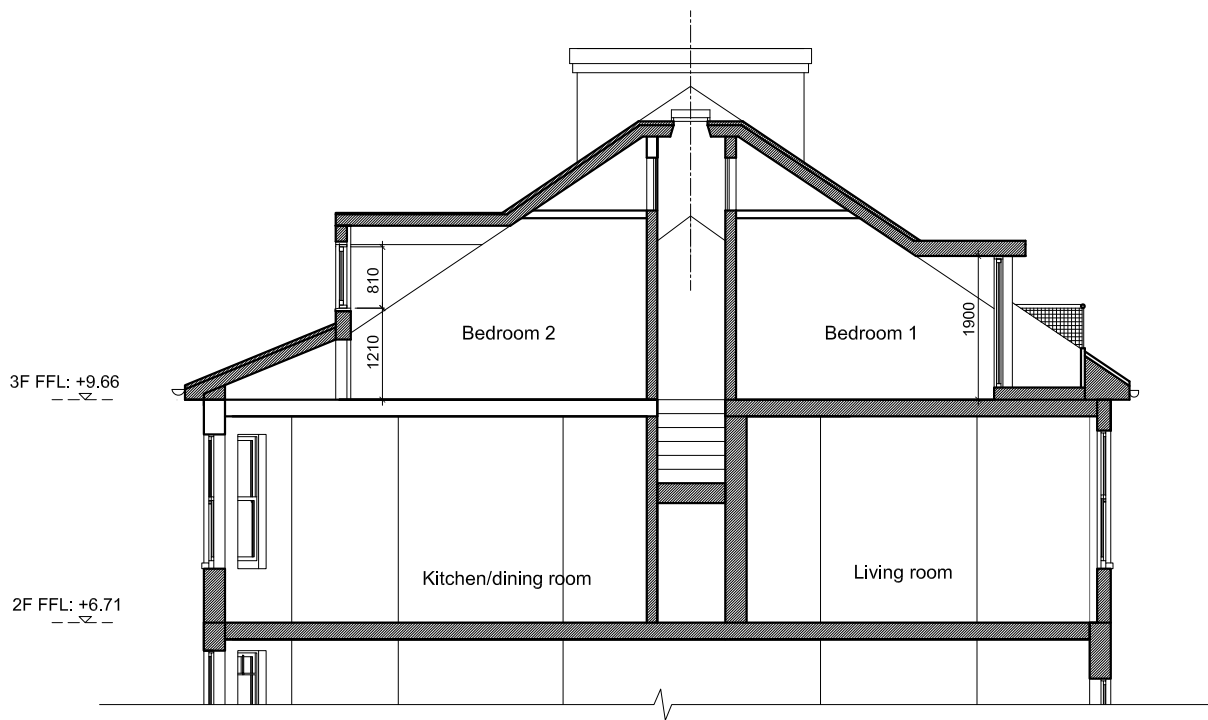

Section B-B as Existing

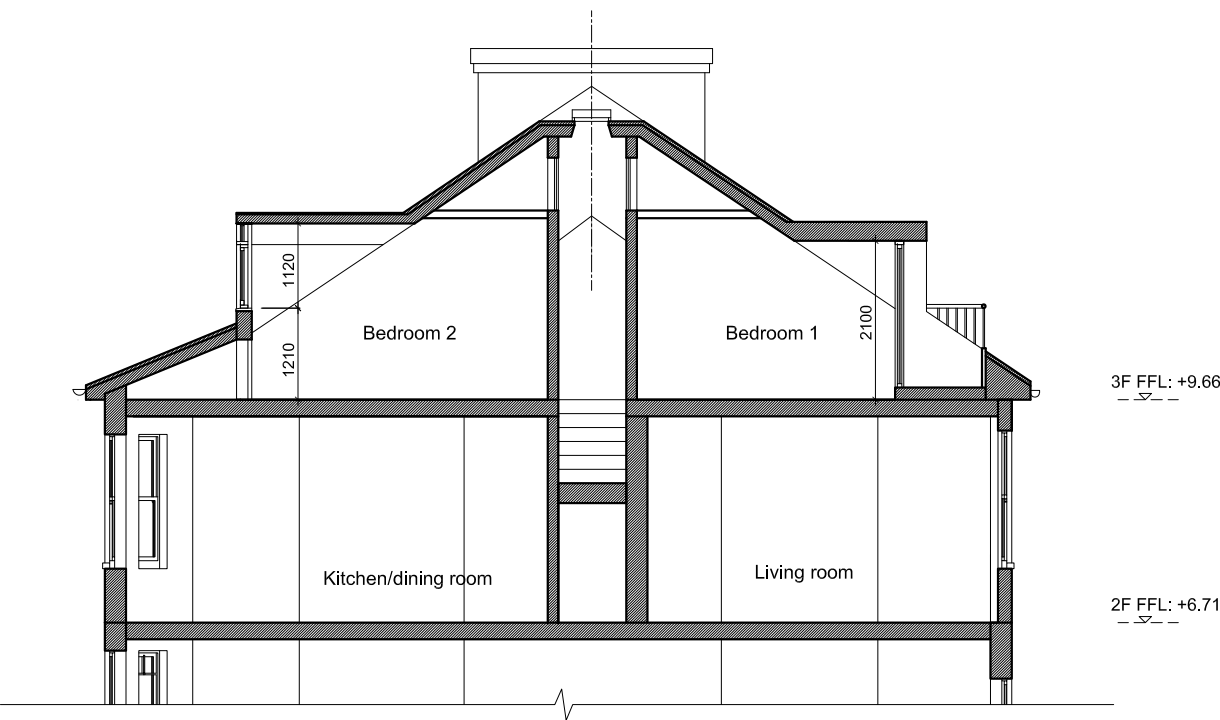

Section B-B as Proposed

COPYRIGHT: This drawing is copyright and may not be altered reproduced or used without the written permission of HbD

DRAWING SHEET Nos:
1.01 - Externals
2.01 - Plans
3.01 - Sections
4.01 - Elevations
5.01 - Specifications and Details
6.01 - Schedules and Notes

Project Description:

Loft alterations

REV A	Updated barrel door window on Section B-B	YT	07.07.2023
REV	DESCRIPTION	DRAWN	DATE

HEAL by
Design

Heal by Design
384 City Road London EC1V 2QA
E: design@healbydesign.co.uk

PROJECT TITLE
Top Flat, 23 Adamson Road, London NW3 3HU

DRAWING DETAIL
Sections as Existing and Proposed

CLIENT Miss Zhuang				Scale 1:100
Page Size A3	Drawn YT	Checked	Approved JQ	Status Planning
Drawing Number 3.01	Rev A		Date 07.07.2023	