
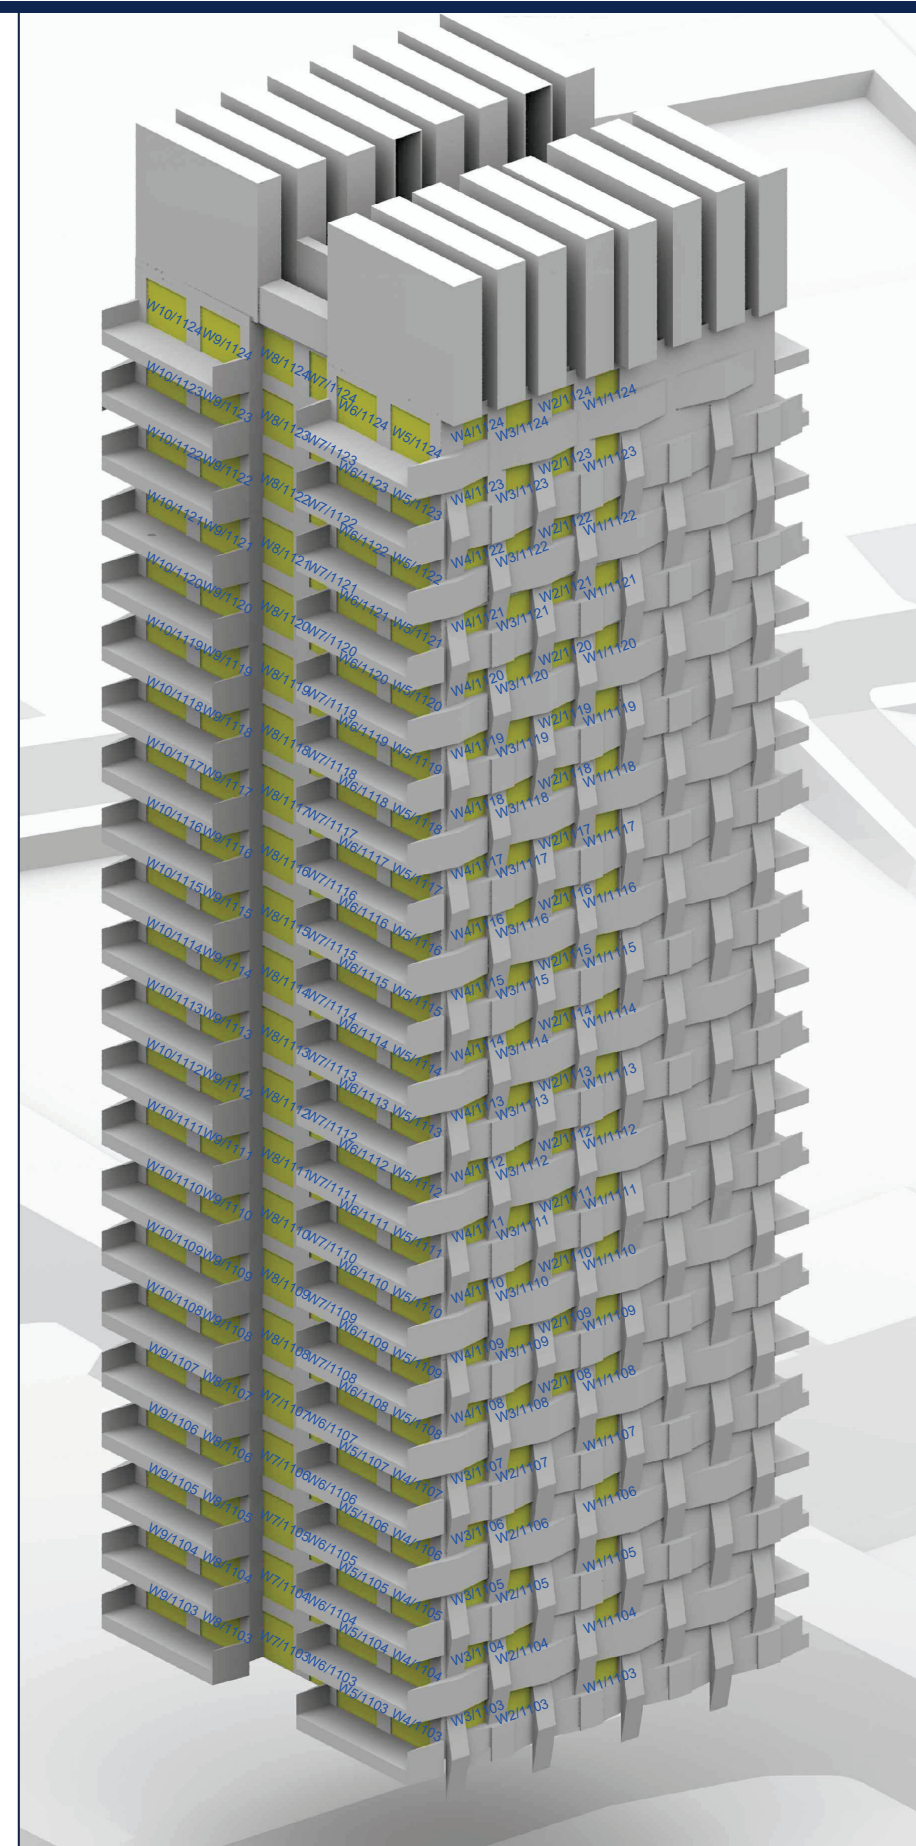


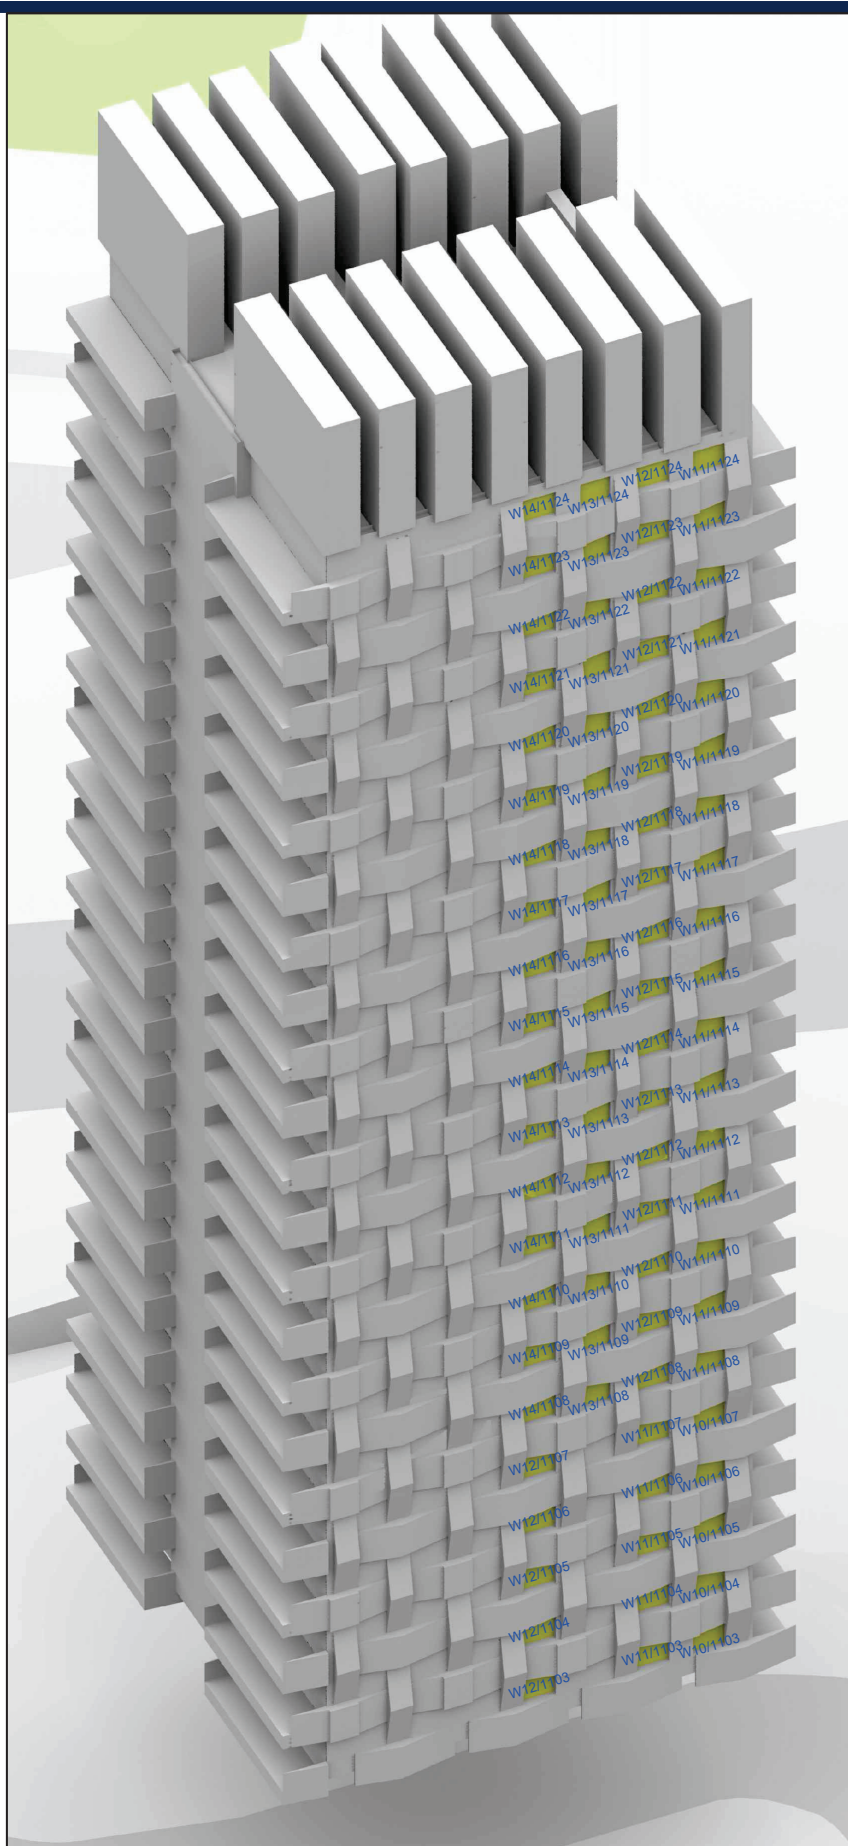

Sources: Plowman Craven
Point Cloud Data
Point 2
Site Photos

Local Planning Authority

3XN.dk
Proposed Info (received 26/09/2023)
EST-3XN-IN-XX-M3-A-SKETCH.rvt

Key:

Project: Euston Tower,
London

Title: Window Locations for
175, Drummond Street

Scheme Confirmed:

Date:

Drawn By:
EVJ/CJ/JH/RM


Scale:
NTS

Date:
OCT 23

Dwg No:
P2193/WM 02

Rel:
12



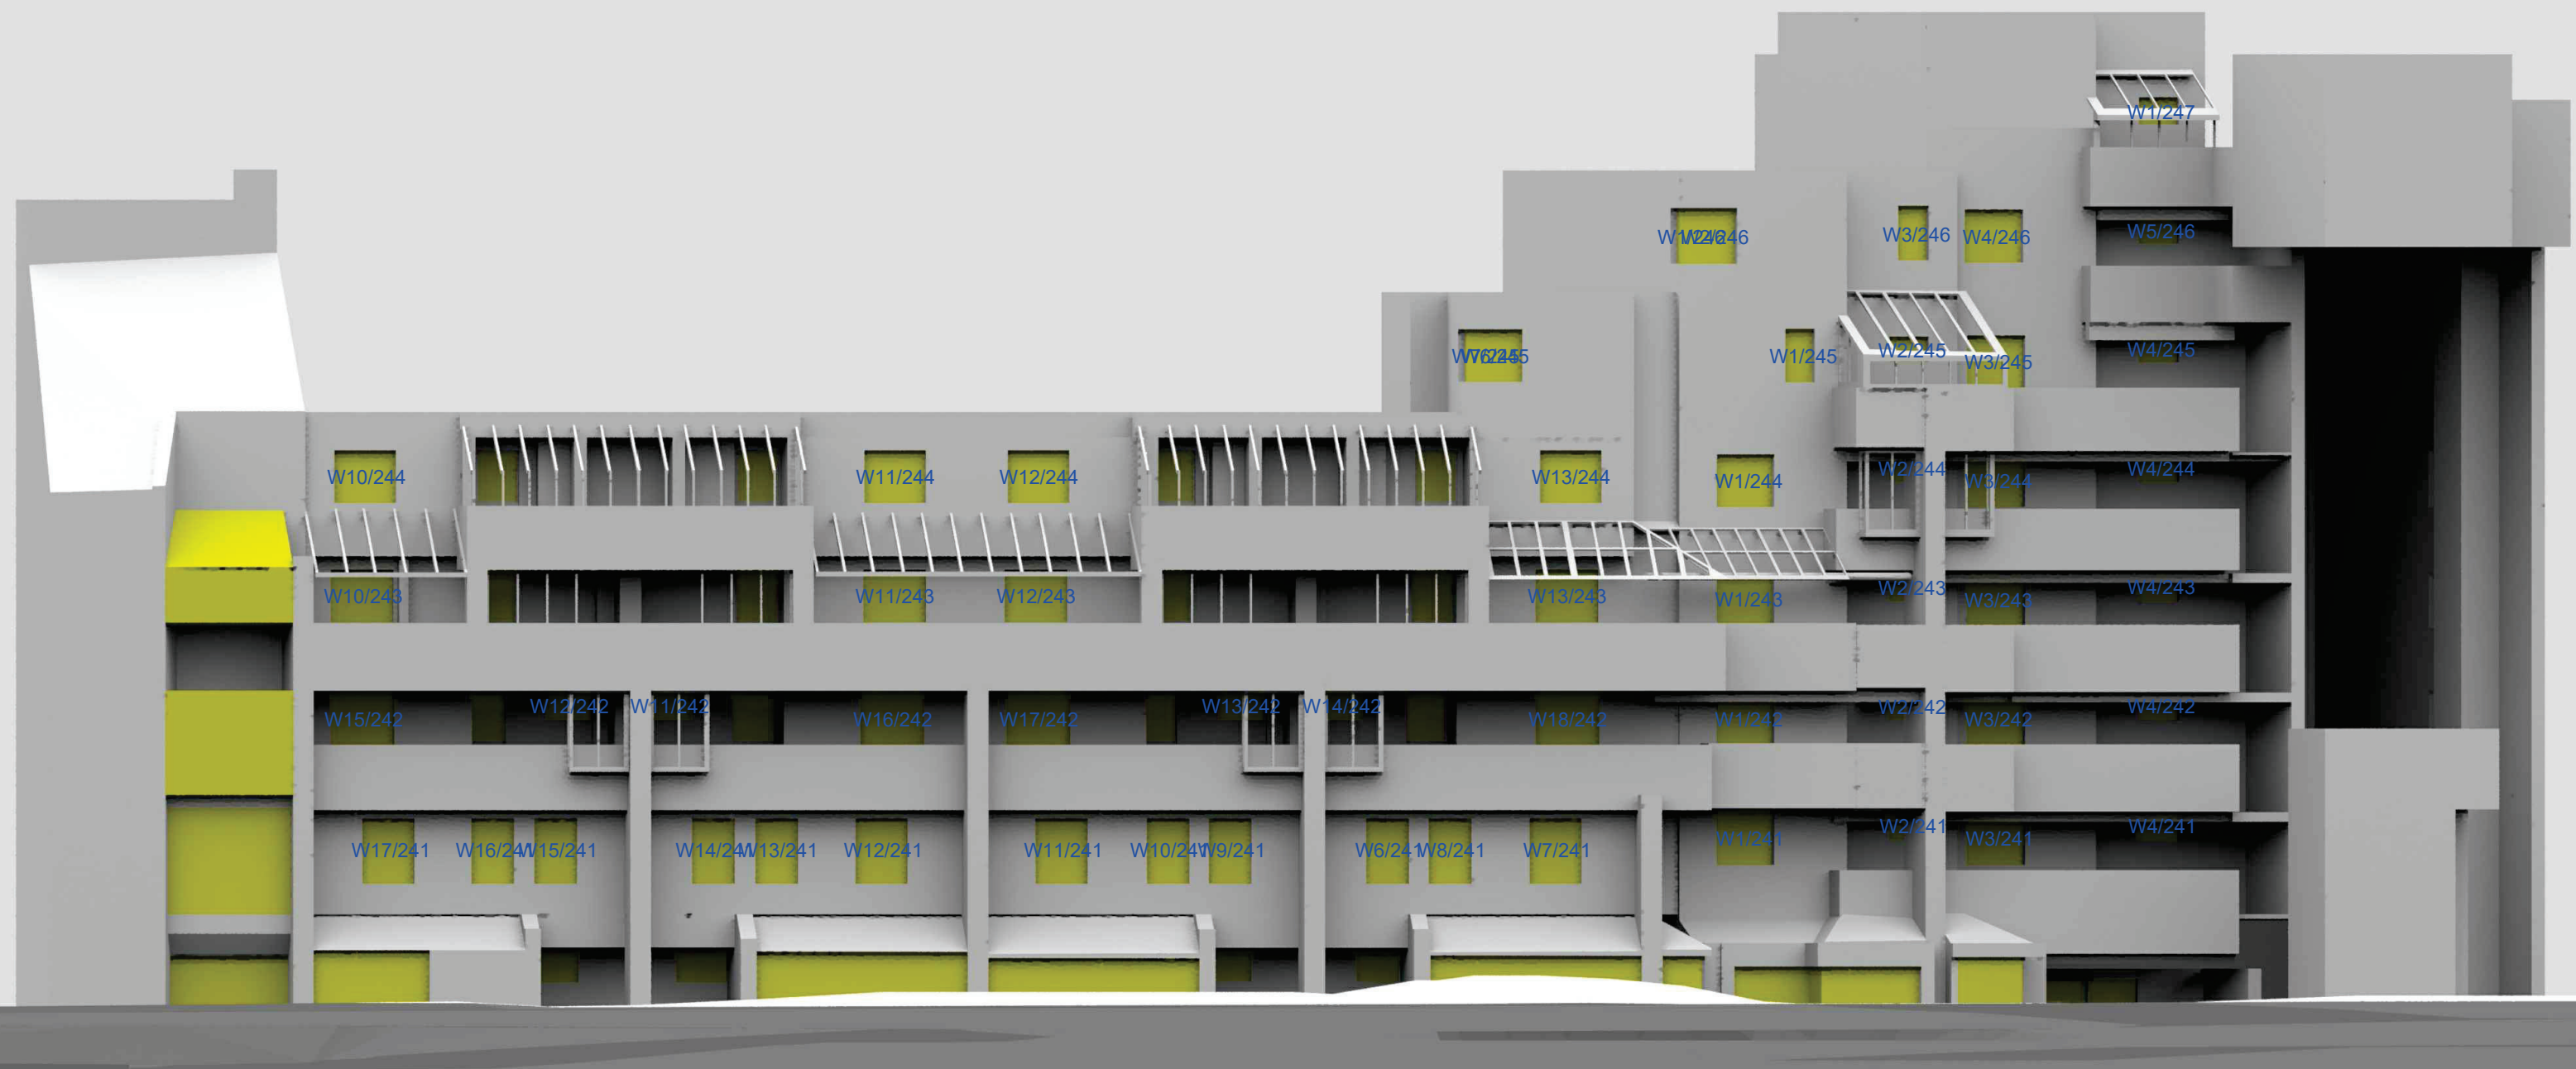

Sources: Plowman Craven
Point Cloud Data
Point 2
Site Photos

Local Planning Authority

3XN.dk
Proposed Info (received 26/09/2023)
EST-3XN-IN-XX-M3-A-SKETCH.rvt

Key:

Project: Euston Tower,
London

Title: Window Locations for
40-60 Hampstead Road

Scheme Confirmed:
-

Date:
-

Drawn By:
EVJ/CJ/JH/RM


Scale:
NTS

Date:
OCT 23

Dwg No:
P2193/WM 03

Rel:
12



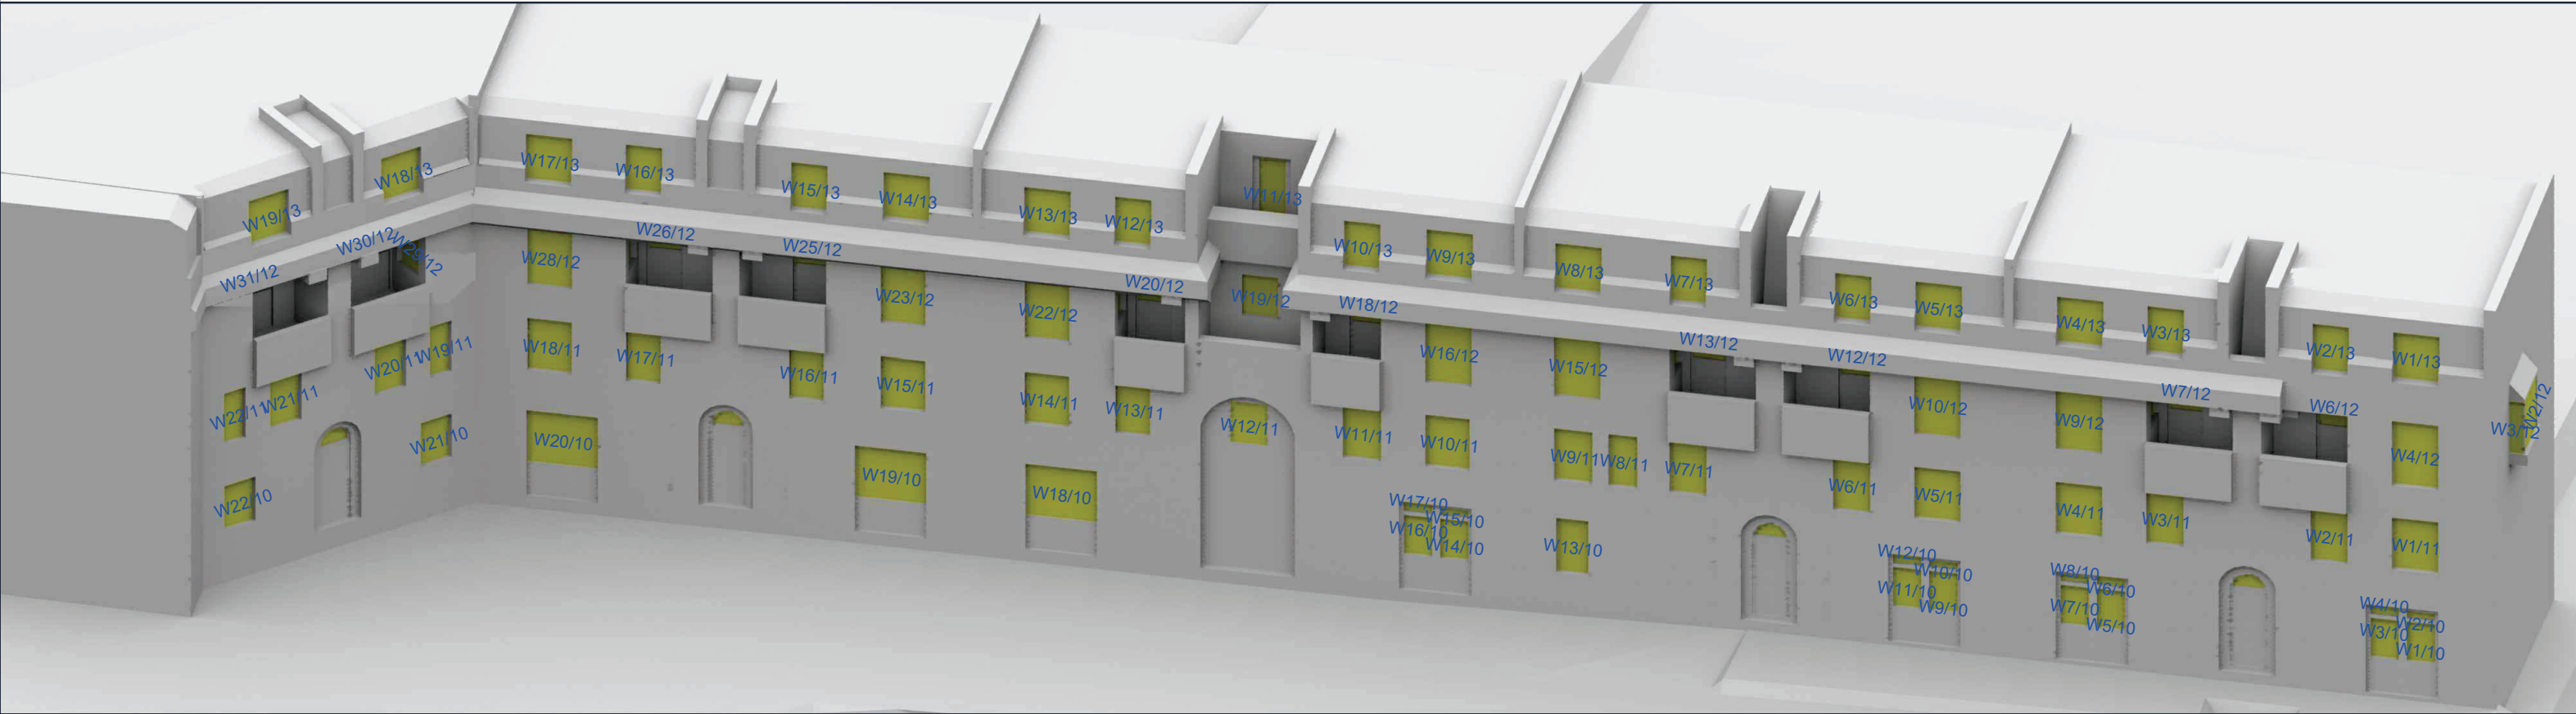

Sources: Plowman Craven Point Cloud Data Point 2 Site Photos Local Planning Authority 3XN.dk Proposed Info (received 26/09/2023) EST-3XN-IN-XX-M3-A-SKETCH.rvt	Key:		Project: Euston Tower, London			Title: Window Locations for 1-6 Tolmers Square	
	Scheme Confirmed: -	Date: -	Drawn By: EVJ/CJ/JH/RM	Scale: NTS	Date: OCT 23	Dwg No: P2193/WM 04	Rel: 12

