


PROPOSED SUPER PLANT - NORTH WEST ELEVATION AS PER NMA APPLICATION


--- PLANNING LINE AS APPROVED
APPLICATION REFERENCE: 2019/2766/P

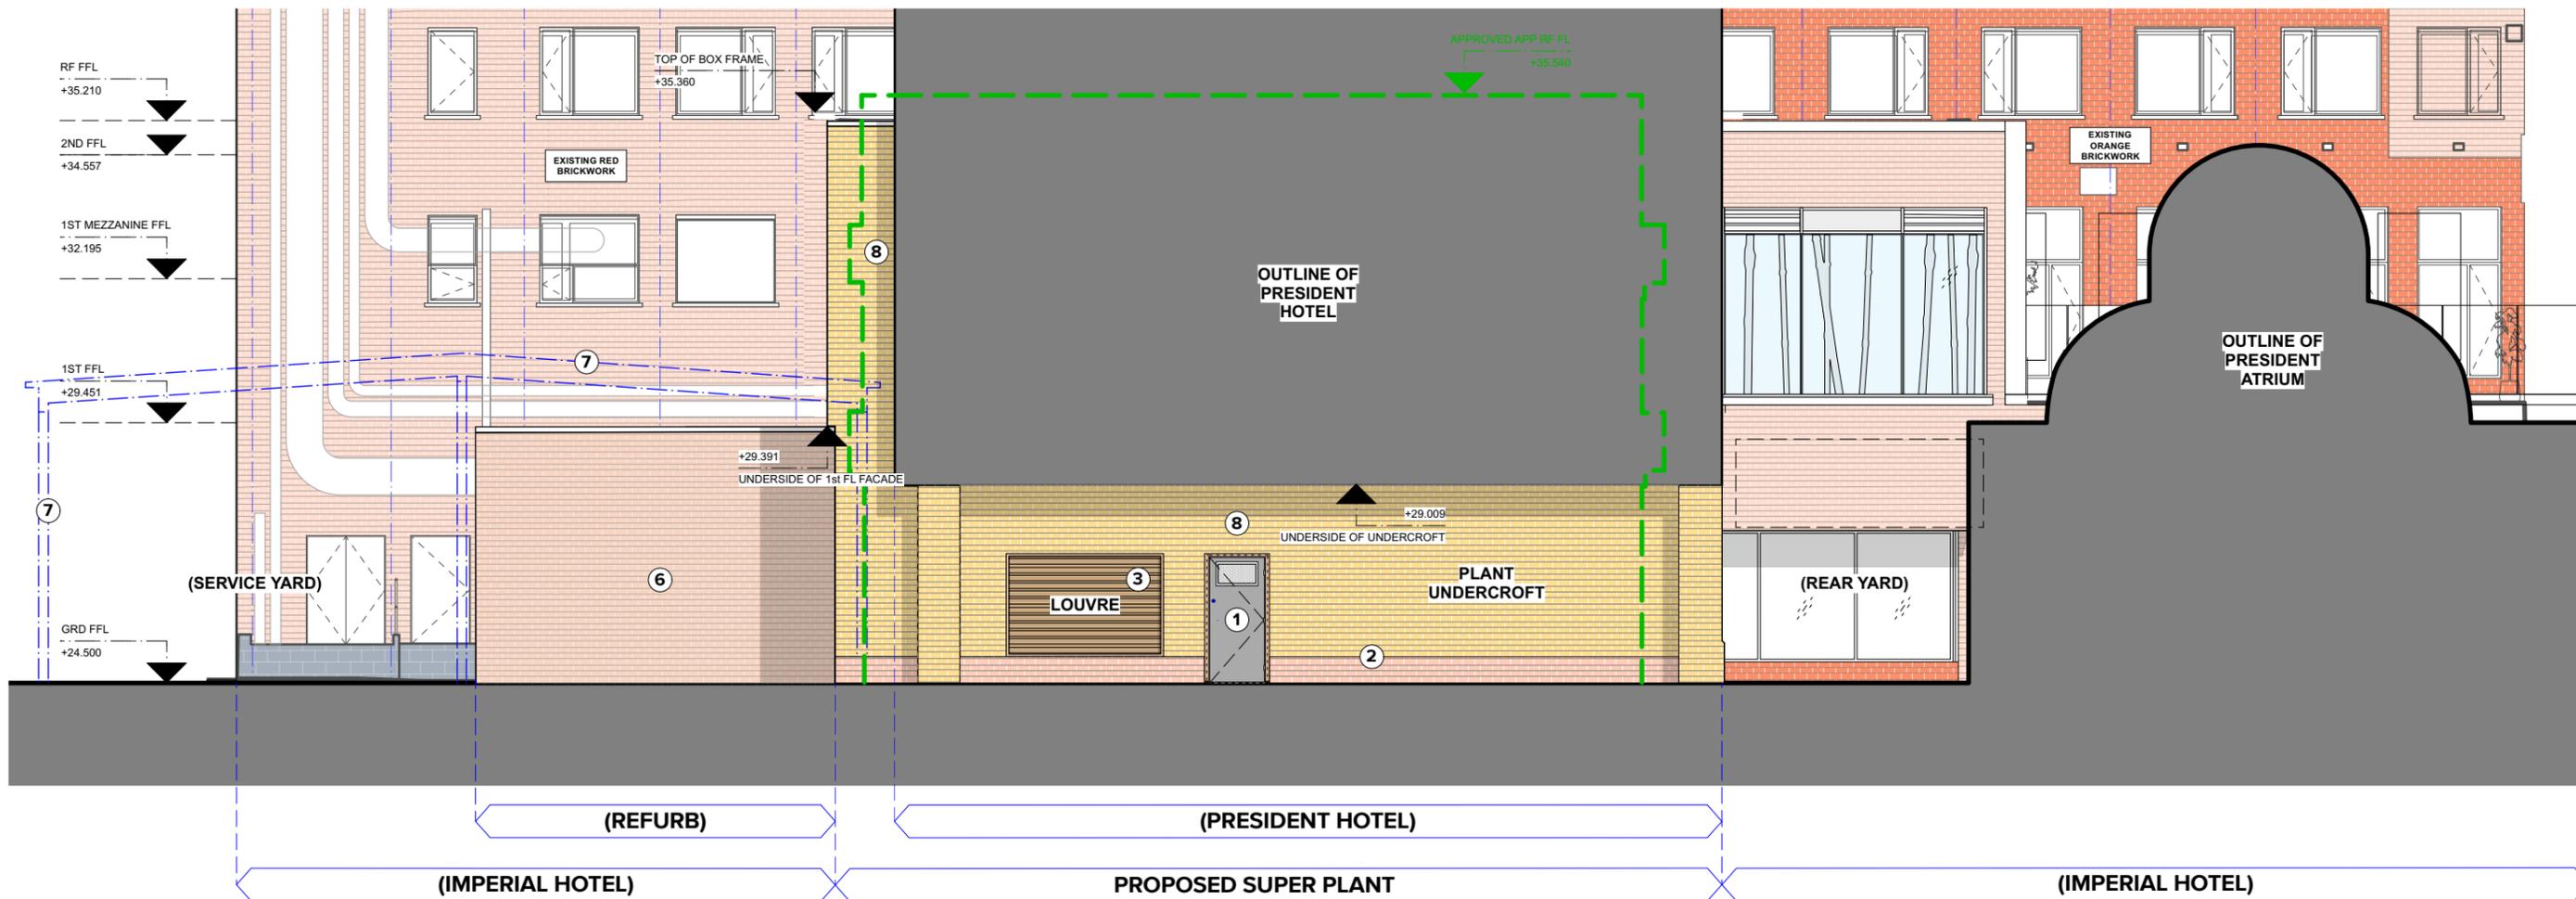

SUPER PLANT AREA MATERIALS KEY

<p>1 EXISTING WINDOWS & DOORS TO BE REPLACED WITH ALUMINIUM DOUBLE GLAZED UNITS WITH POLYESTER POWDER COATED.</p>	<p>6 EXISTING BRICKWORK STRETCHER BOND BLUE-BLACK BRICKWORK TO BE CLEANED & MADE GOOD.</p>
<p>2 PROPOSED BRICKWORK 01 STRETCHER BOND RUSTY-RED ENGINEERING BRICKWORK WITH GREY GROUTING.</p>	<p>7 REMOVAL OF EXISTING CANOPY TO BE ERECTED BACK AFTER PLANT WORKS. SEE PROPOSED CANOPY LAYOUT DRAWINGS.</p>
<p>3 LOUVRES ALUMINIUM PPC GRILLES TO MATCH WINDOW FRAMES. BRONZE FINISH.</p>	<p>8 PROPOSED BRICKWORK 02 STRETCHER BOND GREY-BLONDE ENGINEERING BRICKWORK WITH GREY GROUTING.</p>
<p>4 EXISTING LIFT DOOR TO BE REPLACED WITH POLYESTER POWDER COATED ALUMINIUM FRAME SHUTTER DOOR</p>	<p>9 STEEL DOOR WITH INTEGRATED LOUVRES FREE AIR OF THE LOUVRES TO BE IDENTIFY BY M&E CONSULTANT. BRONZE FINISH.</p>
<p>5 EXISTING FAÇADE WHOLE FAÇADE TO BE CLEANED AND WASHED. TO MAKE GOOD WHERE NECESSARY.</p>	<p>To be read in conjunction with 1417-P113 (A) Proposed Materials Board</p>

SOURCE INFORMATION:
Survey supplied by Maltby Surveys. Original data received on April 2018, with updates in October 2018 and March 2019. Dry Riser location, position to be confirmed by M&E specialist.

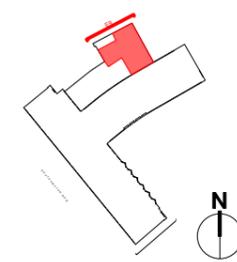

REF PLAN AS PER CURRENT APPLICATION. (1:500 @A3)

