


- 500mm MULCH. HOLD MULCH AWAY FROM PLANT BASE TYP.
- 300mm MIN. TOP SOIL
- FILTER FABRIC
- DRAINAGE BOARD
- WATERPROOFING MEMBRANE
- EXISTING STRUCTURAL SLAB

TYPICAL UNDERSTOREY PLANTING DETAIL
SCALE 1:10

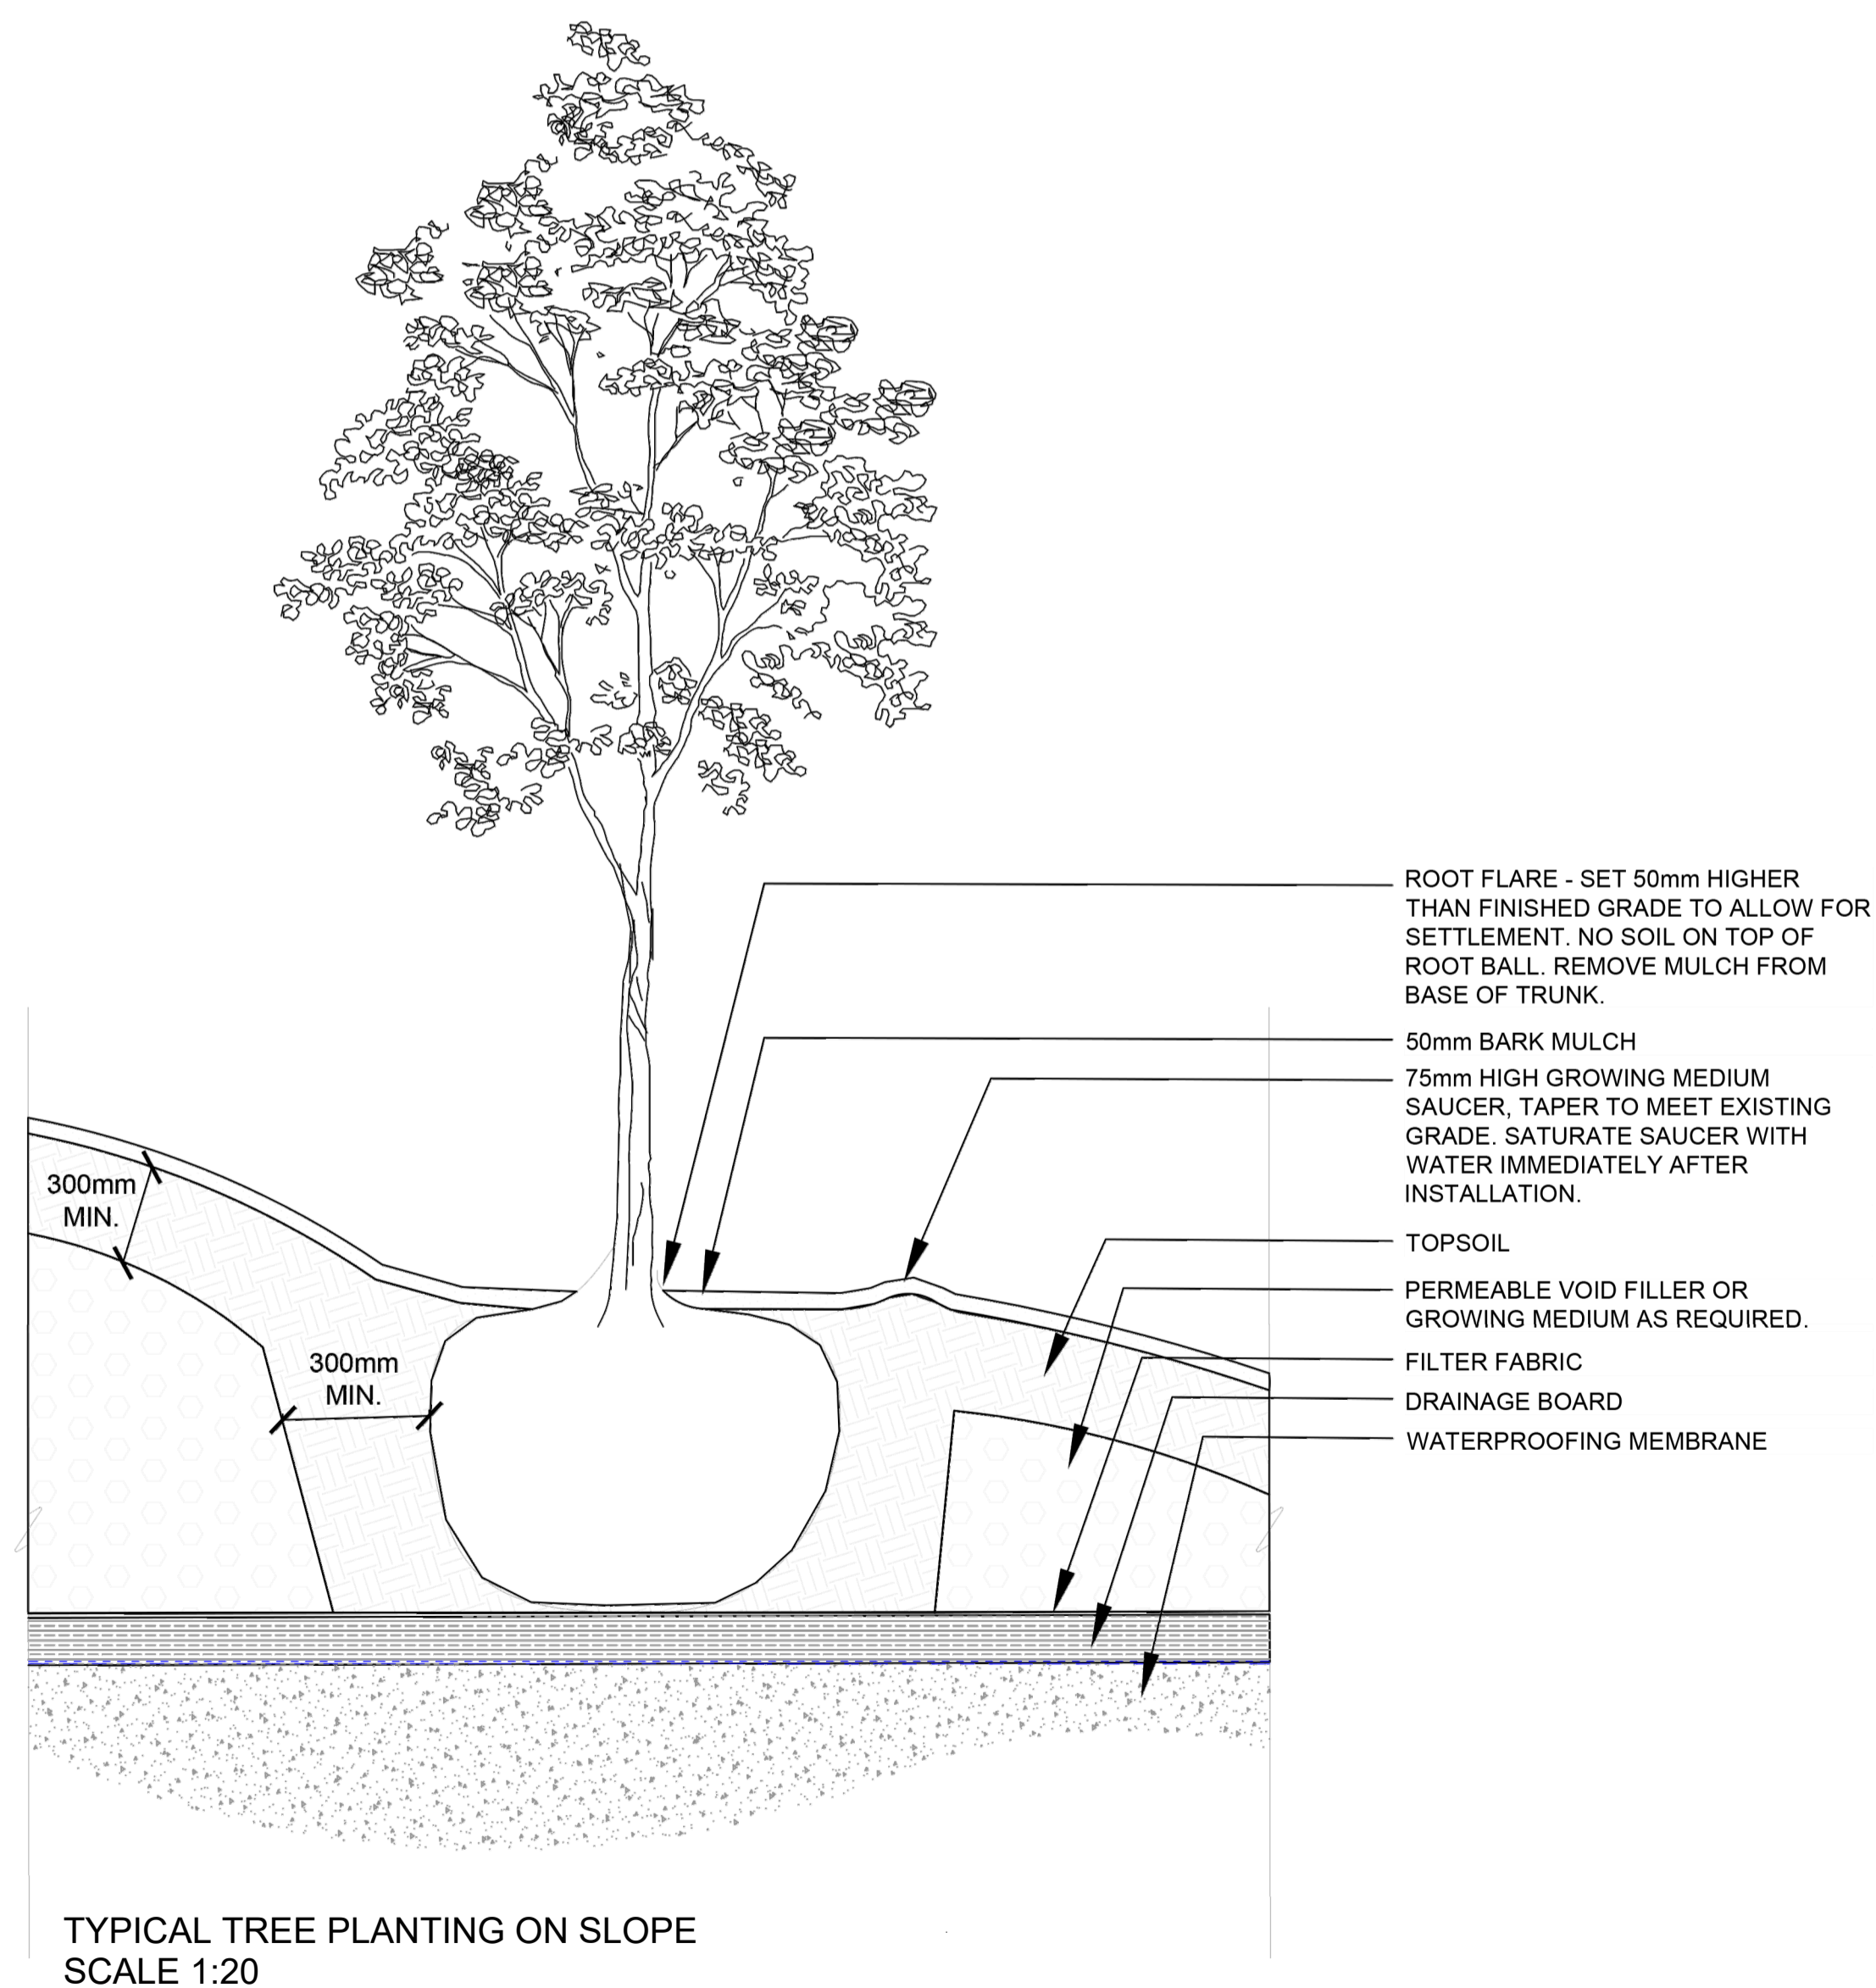

- ROOT FLARE - SET 50mm HIGHER THAN FINISHED GRADE TO ALLOW FOR SETTLEMENT. NO SOIL ON TOP OF ROOT BALL. REMOVE MULCH FROM BASE OF TRUNK.
- 50mm BARK MULCH
- 75mm HIGH GROWING MEDIUM SAUCER, TAPER TO MEET EXISTING GRADE. SATURATE SAUCER WITH WATER IMMEDIATELY AFTER INSTALLATION.
- TOPSOIL
- PERMEABLE VOID FILLER OR GROWING MEDIUM AS REQUIRED.
- FILTER FABRIC
- DRAINAGE BOARD
- WATERPROOFING MEMBRANE

TYPICAL TREE PLANTING ON SLOPE
SCALE 1:20

GENERAL NOTES:

- Detail drawings show layouts and design intent and should be read in accordance with the Landscape General Arrangement drawings, Specifications, and any Schedules
- All drawings to be read in conjunction with Consultants' reports.
- All details and interfaces to be developed with contractor and key subcontractors.
- Key references are typically to specification.
- Drawings may indicate elements to designed and specified by other consultants for coordination purposes. Please also refer to these drawings, schedules, and specifications. Please report any discrepancies Landscape Architect for confirmation.
- Full fabrication drawings to be provided for approval of all elements, details, and interfaces.
- All existing build-ups and dimensions must be verified on site. Where possible specific assumptions / discrepancies have been noted on drawings but all existing conditions require verification on site. All discrepancies to be notified to the Landscape Architect.
- All materials, surface build-ups, levels, and calculations may be subject to change and to be confirmed in later design stages.
- All interfaces with buildings to be surveyed prior to commencement of the works
- The layout of proposed new buildings is shown for reference only. Refer to the Architect's Planning drawings for details.

P1 01/12/23 Issued for Planning

PLANNING

DSDHA

357 Kennington Lane London SE11 5QY
 T 020 7703 3555
 F 020 7703 3890
 E info@dshda.co.uk
 W www.dshda.co.uk

project

Euston Tower Public Realm
 286 Euston Rd., London
 NW1 3DP

drawing title

TYPICAL LANDSCAPE DETAILS

drawn	size	date	scale
GB / NA	A1	01/12/23	AS NOTED
drawing number	revision		

364.50.003 P1

REPORT DISCREPANCIES DO NOT SCALE FROM THIS DRAWING COPYRIGHT DSDHA USE LATEST REVISION CHECK DIMENSIONS ON SITE