

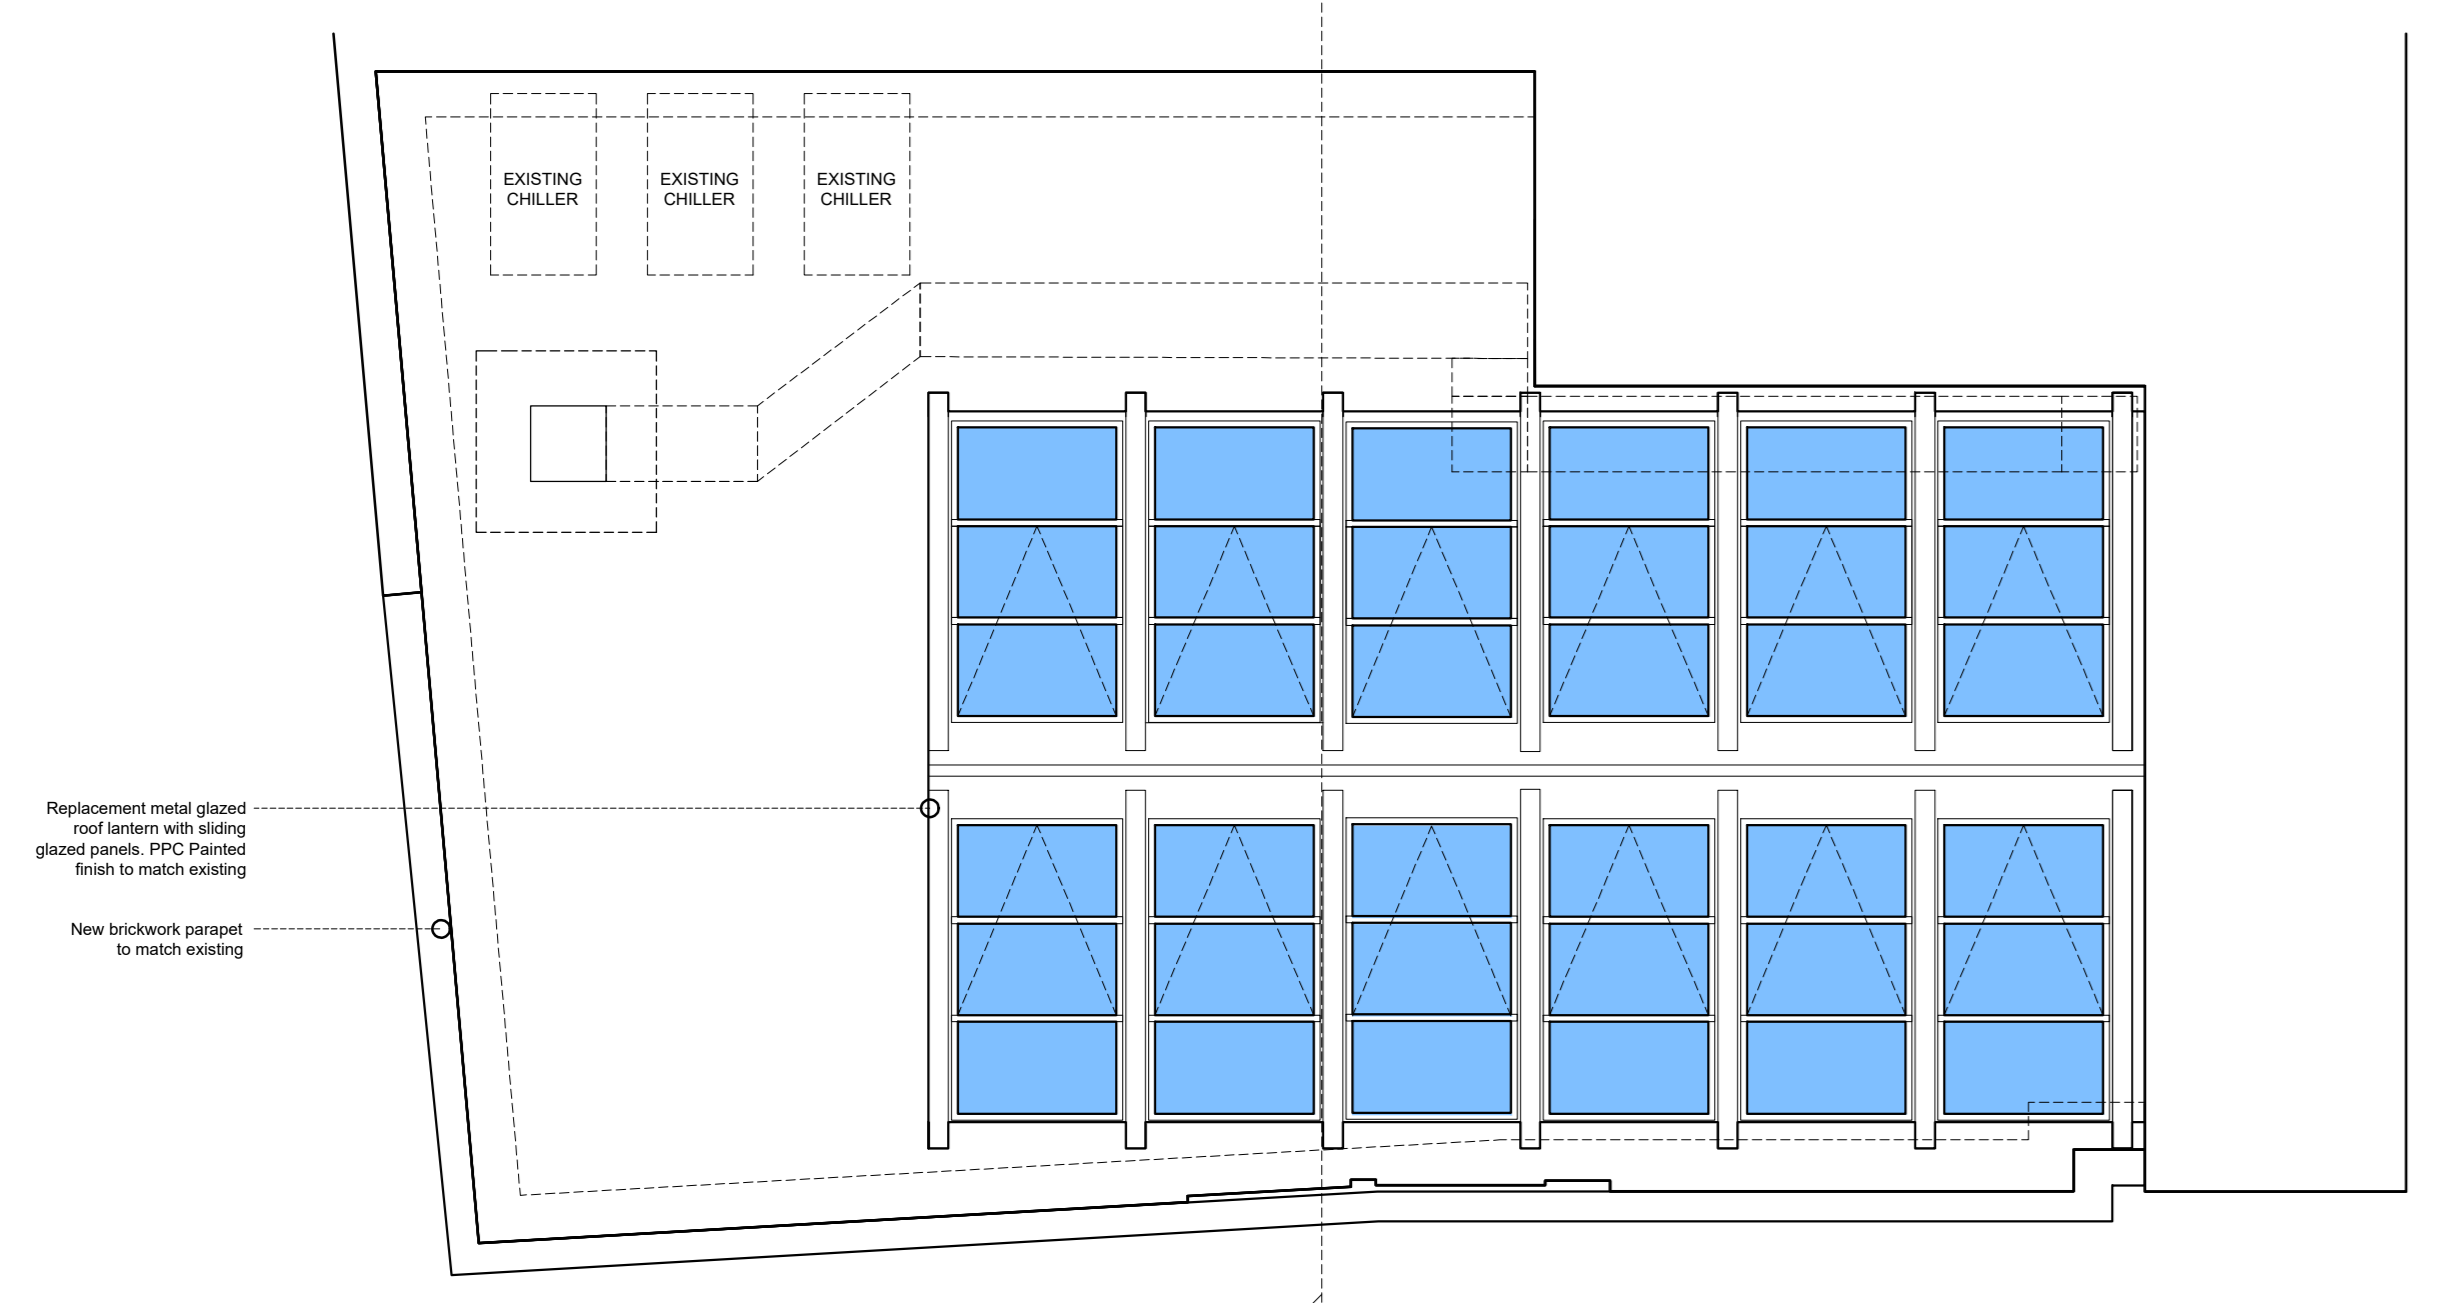
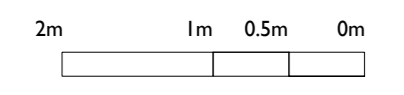




proposed elevation to churchyard

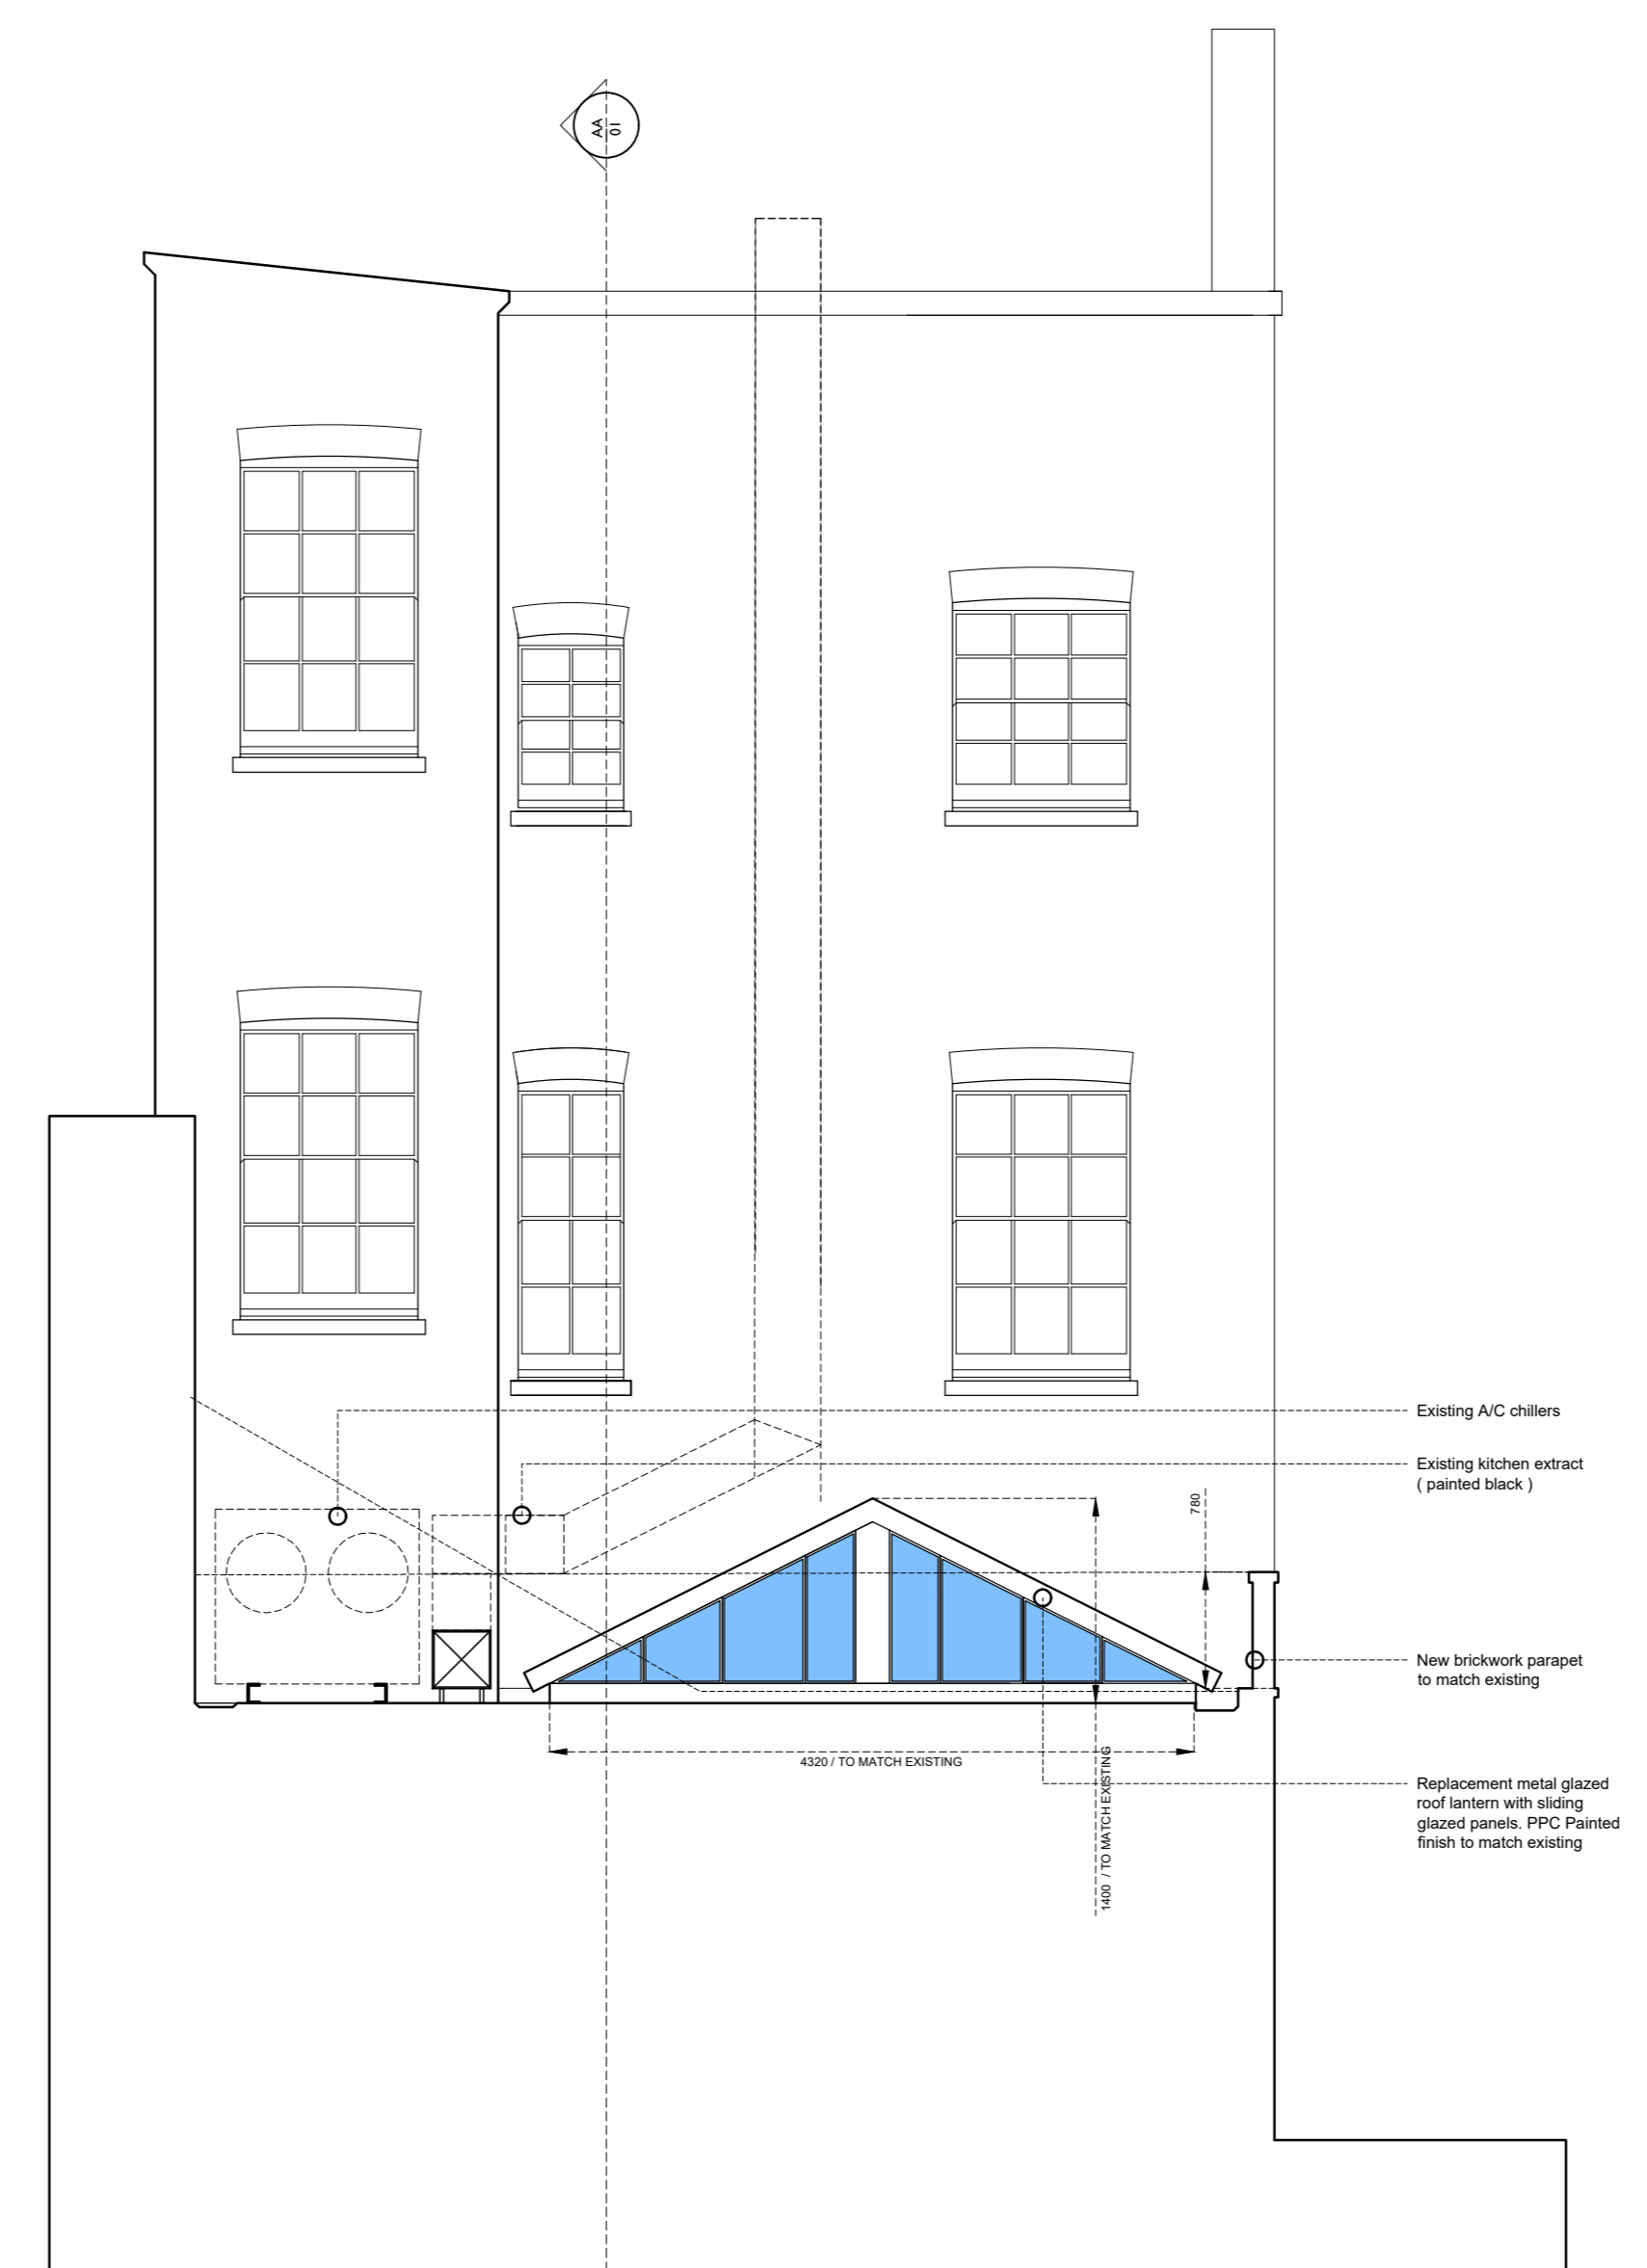

proposed rear roof plan

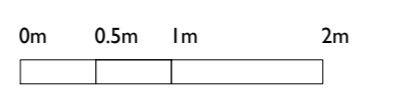

proposed rear elevation

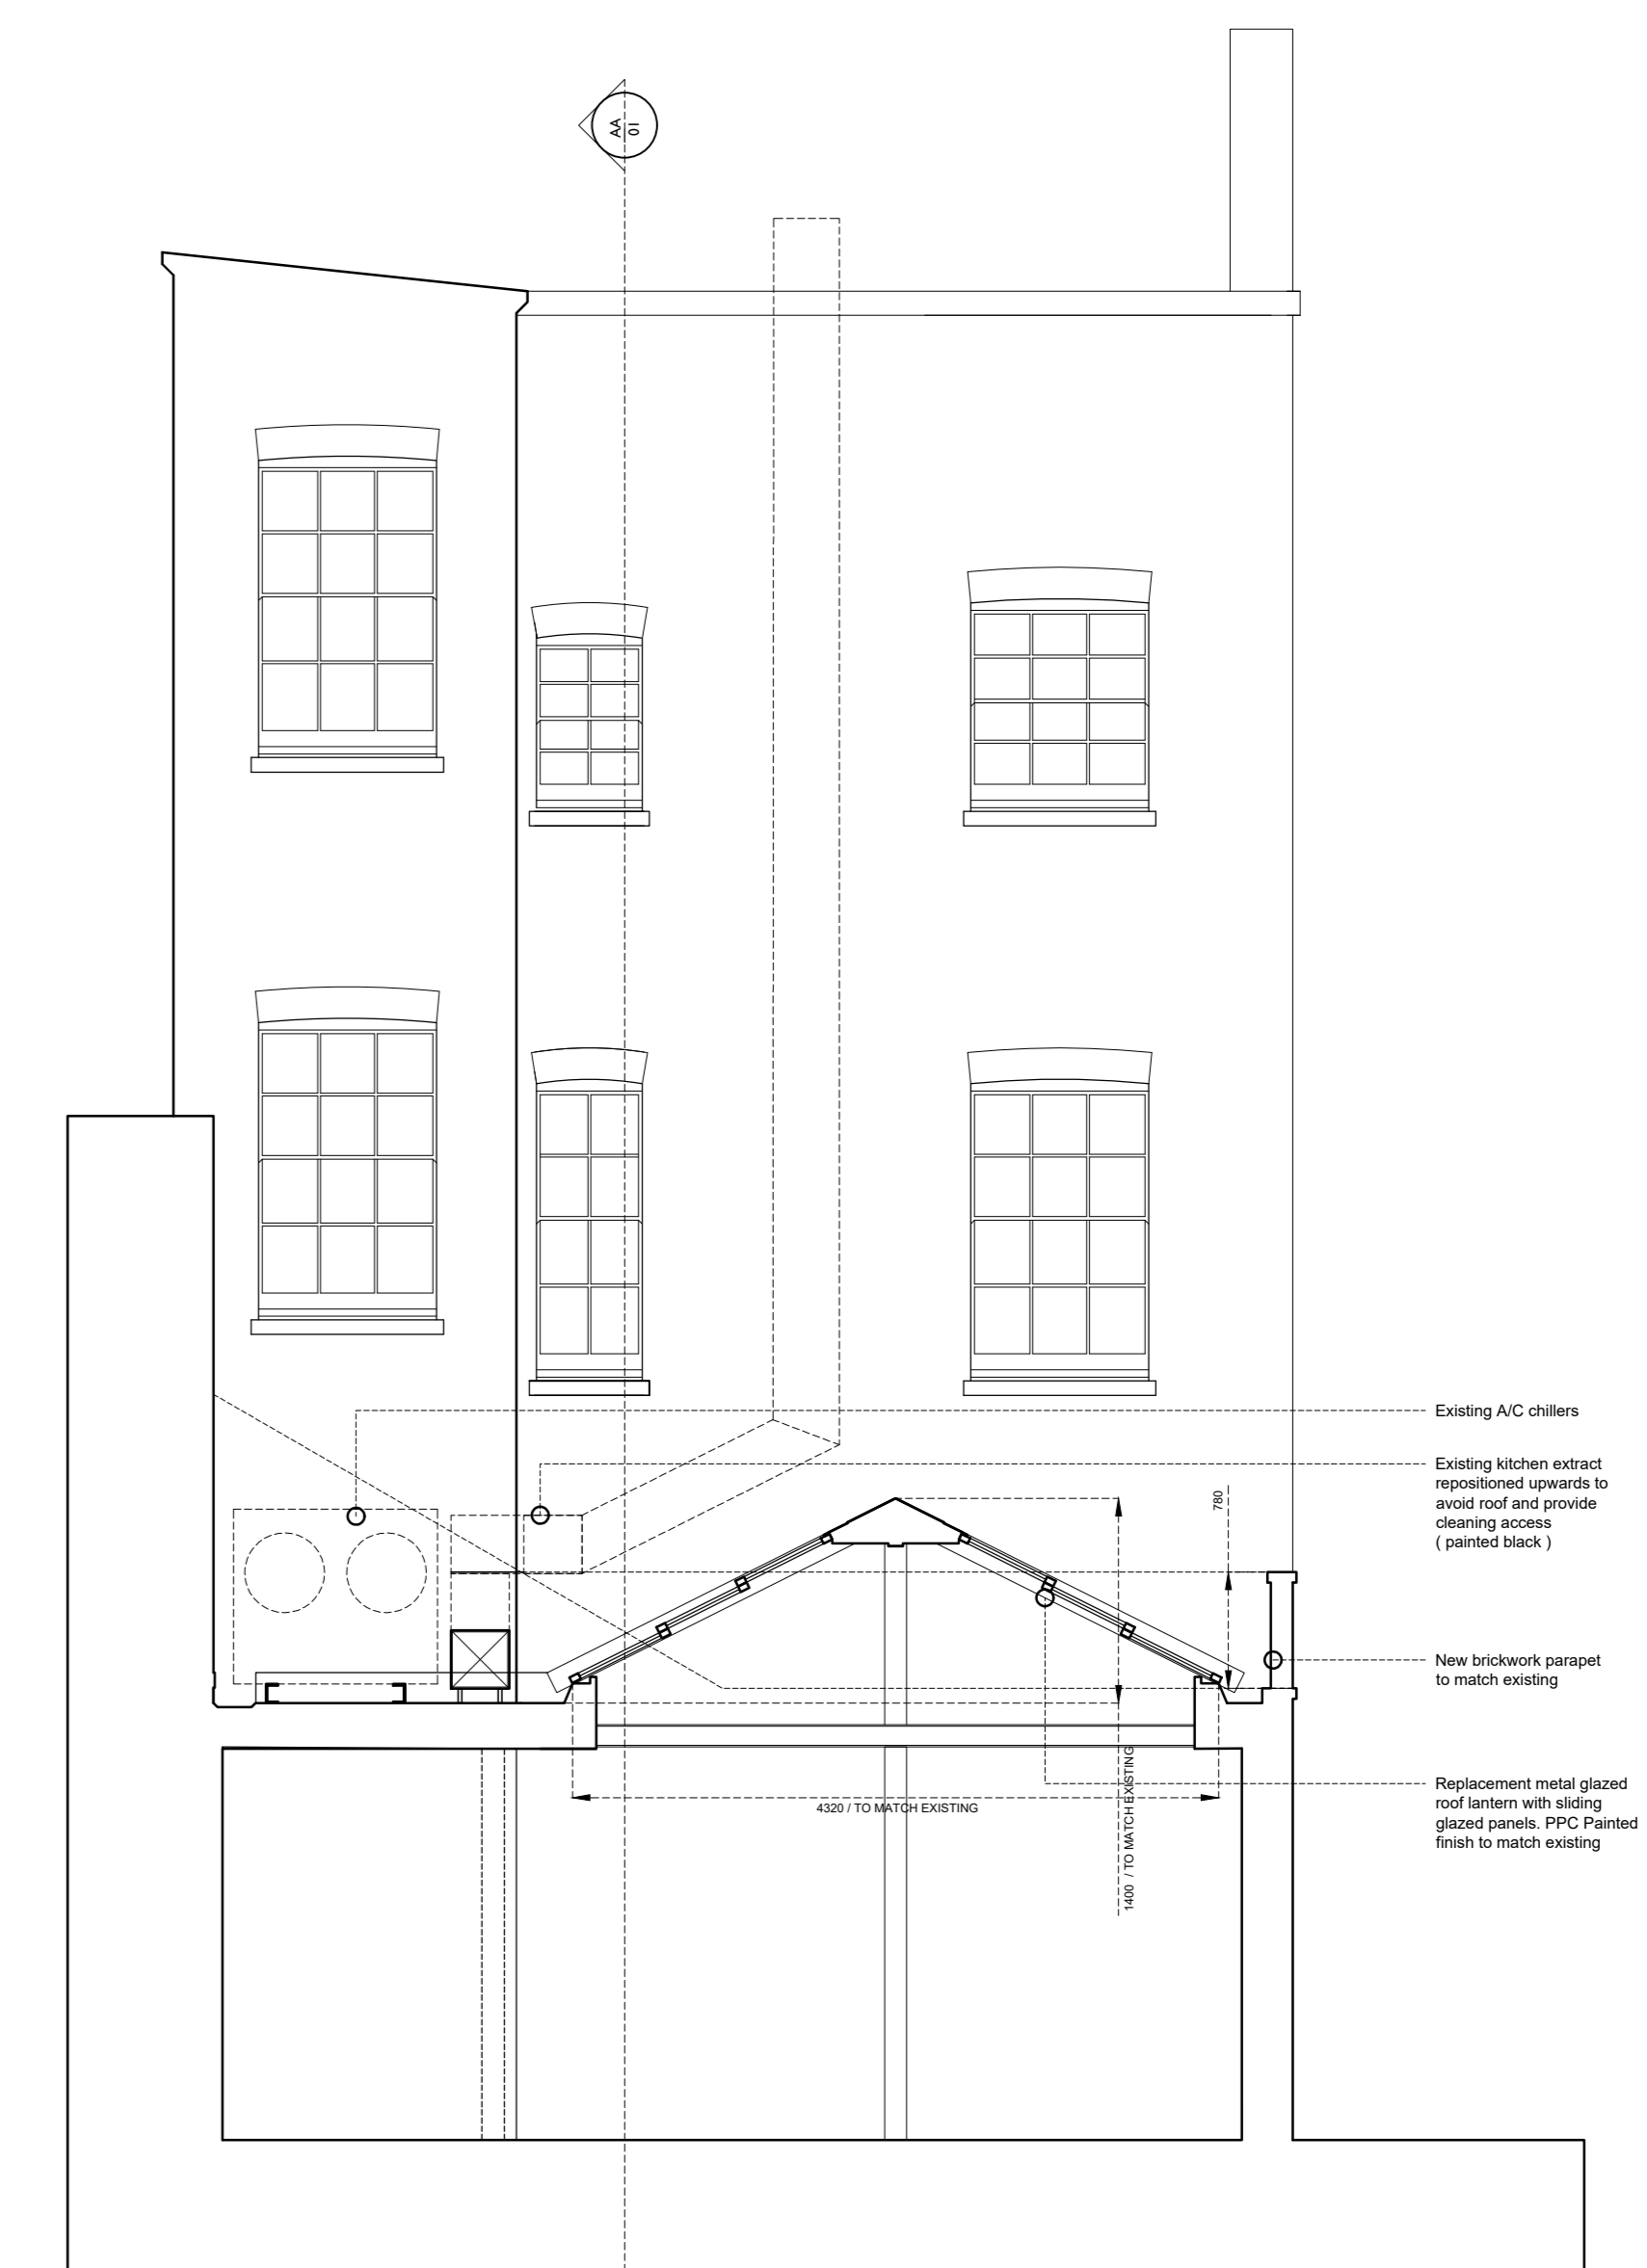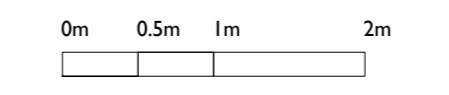

proposed section BB rear elevation

