

GENERAL NOTES:
PLANNING INFORMATION

This drawing has been produced for C Hoffmann for architectural services alone and is not intended for use by any other person or for any other purpose.

Drawings remain copyright of Well St Studio and may not be reproduced without written consent or licence.

All drawings to be read in conjunction with relevant details, specifications and schedule information.


WSS assume no responsibility for survey dimensional accuracy and corresponding site dimensions.

THIS DRAWING IS NOT FOR CONSTRUCTION


Contractor to check all dimensions on site, report any discrepancies immediately and prior to commencement of setting or any out execution of relevant works. Do not scale from drawings.

Provide Fabricators Drawings for Approval. Provide samples for approval. Solar Control Glazing / Toughened Glass - Provide all glazing specs for approval.


Opening Rooflights with electronic / automated opening actuators

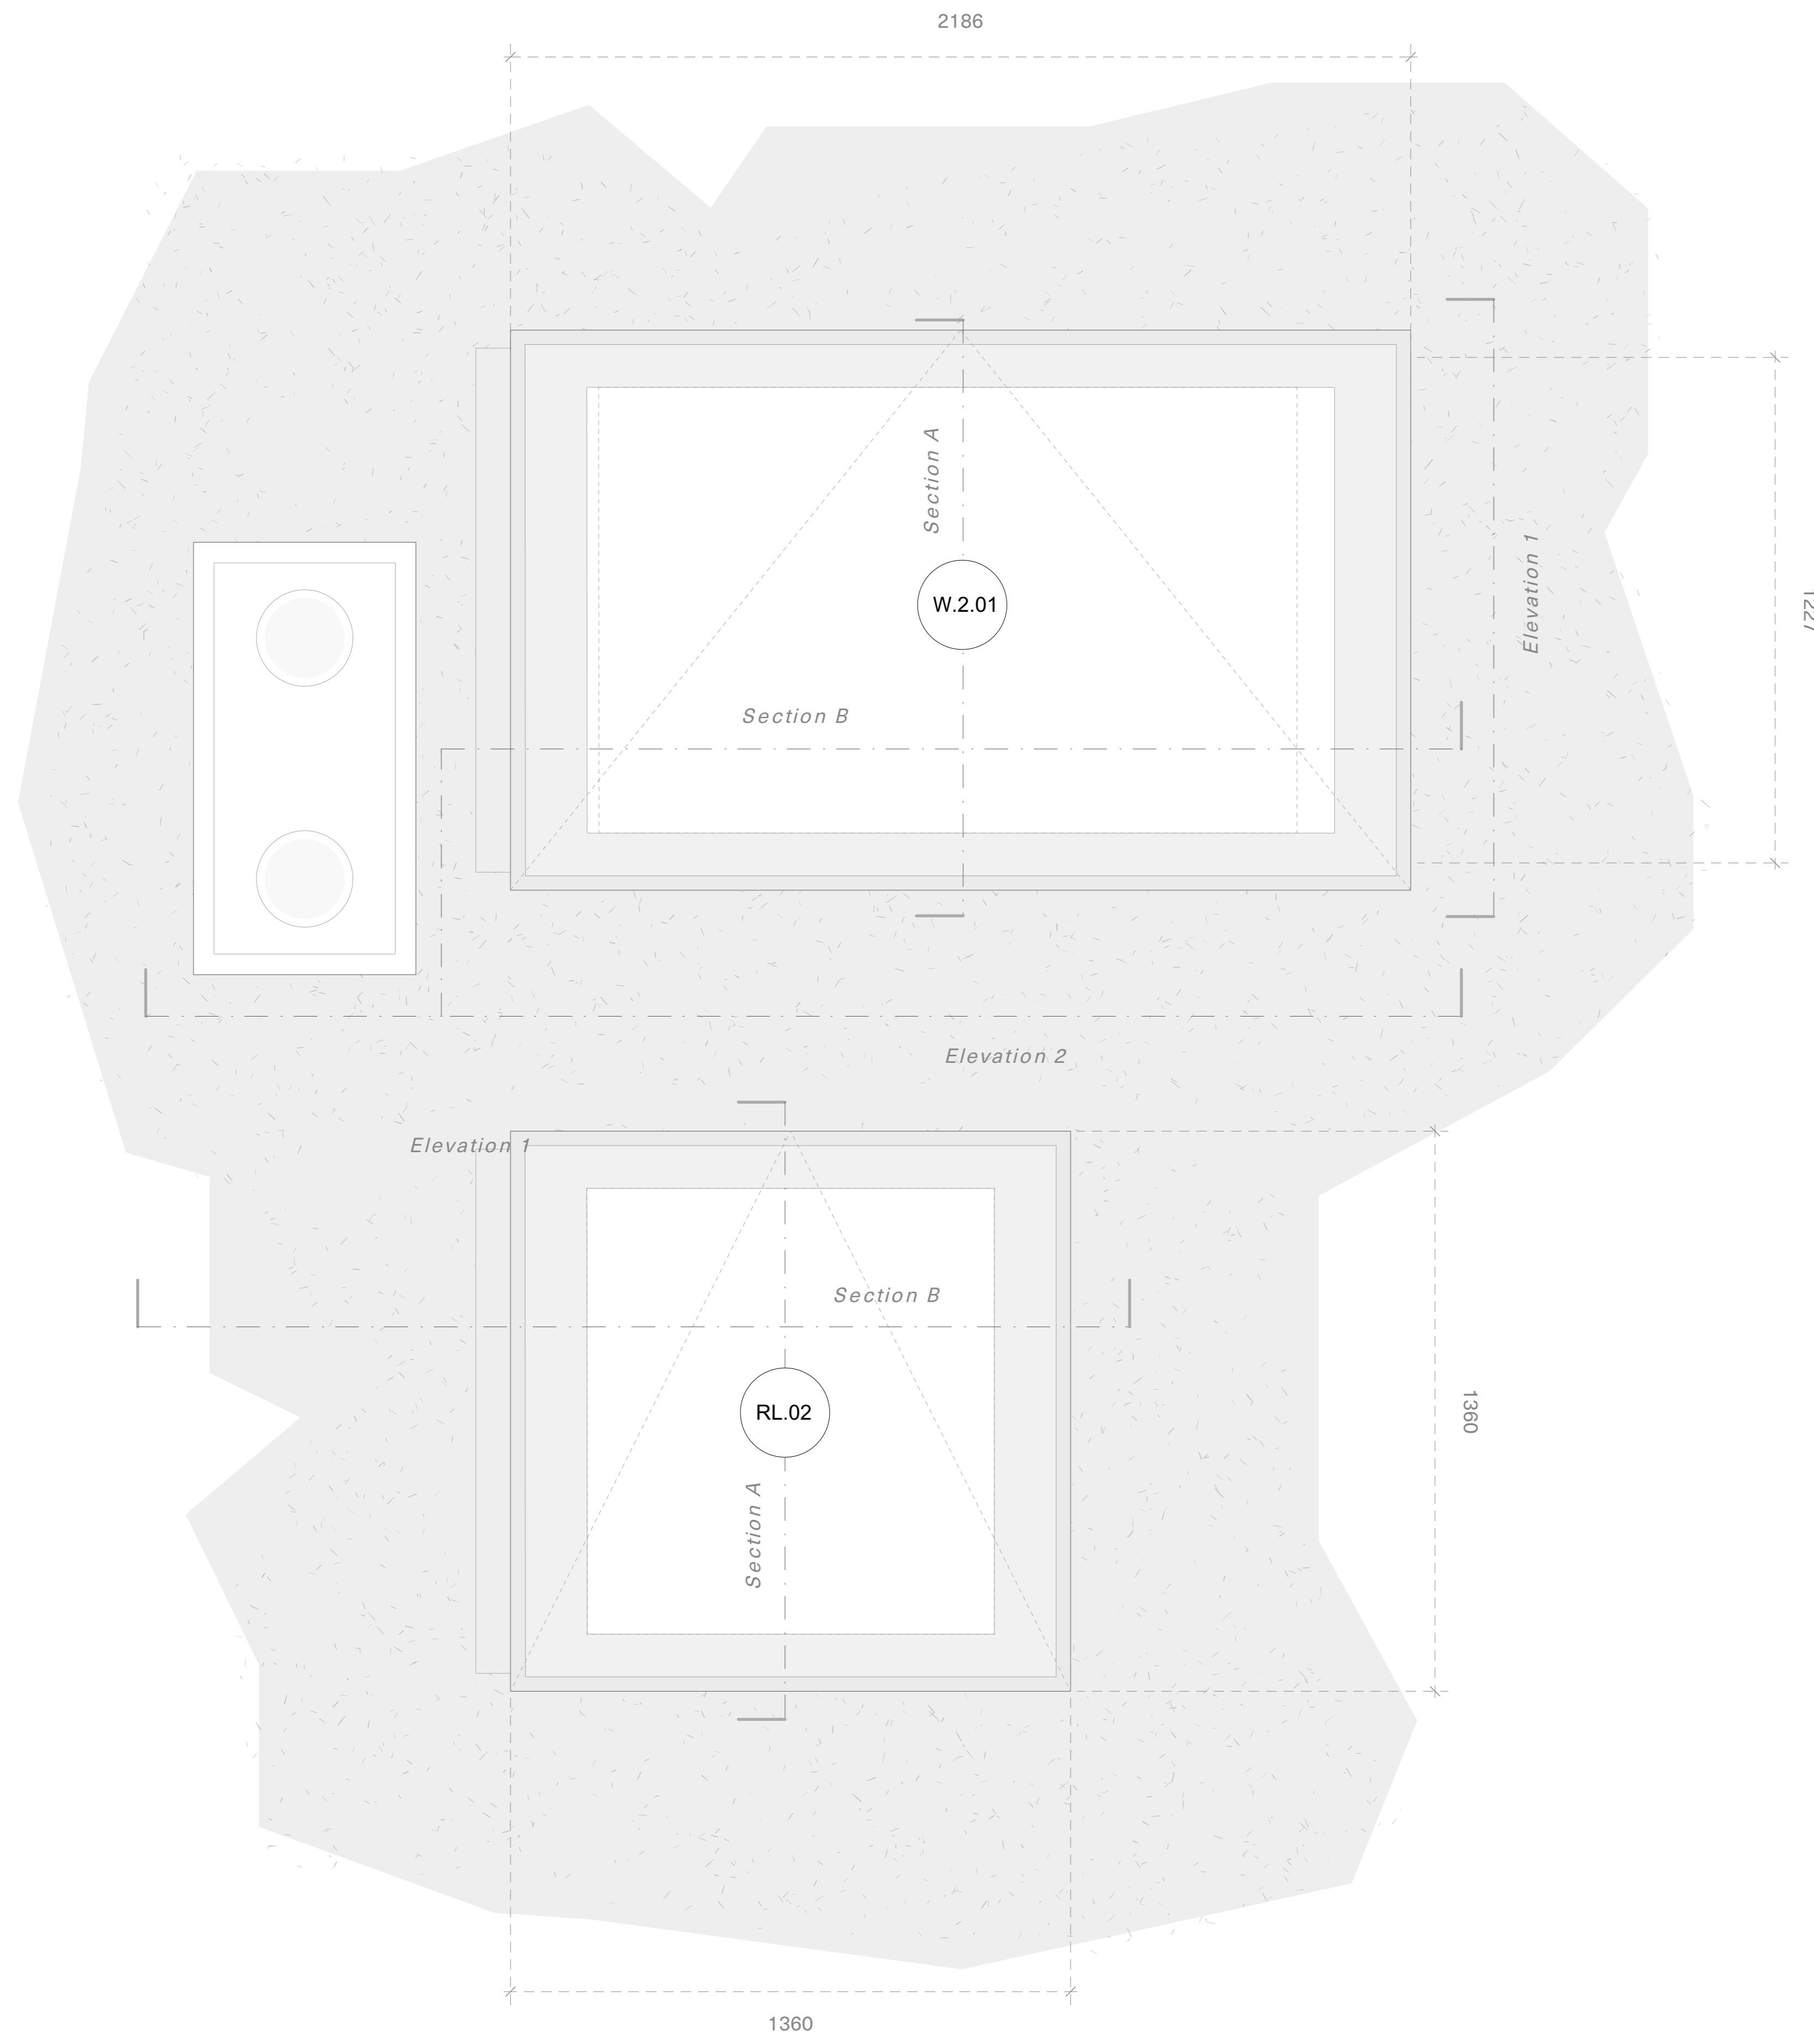


Rooflight Plan 1:10

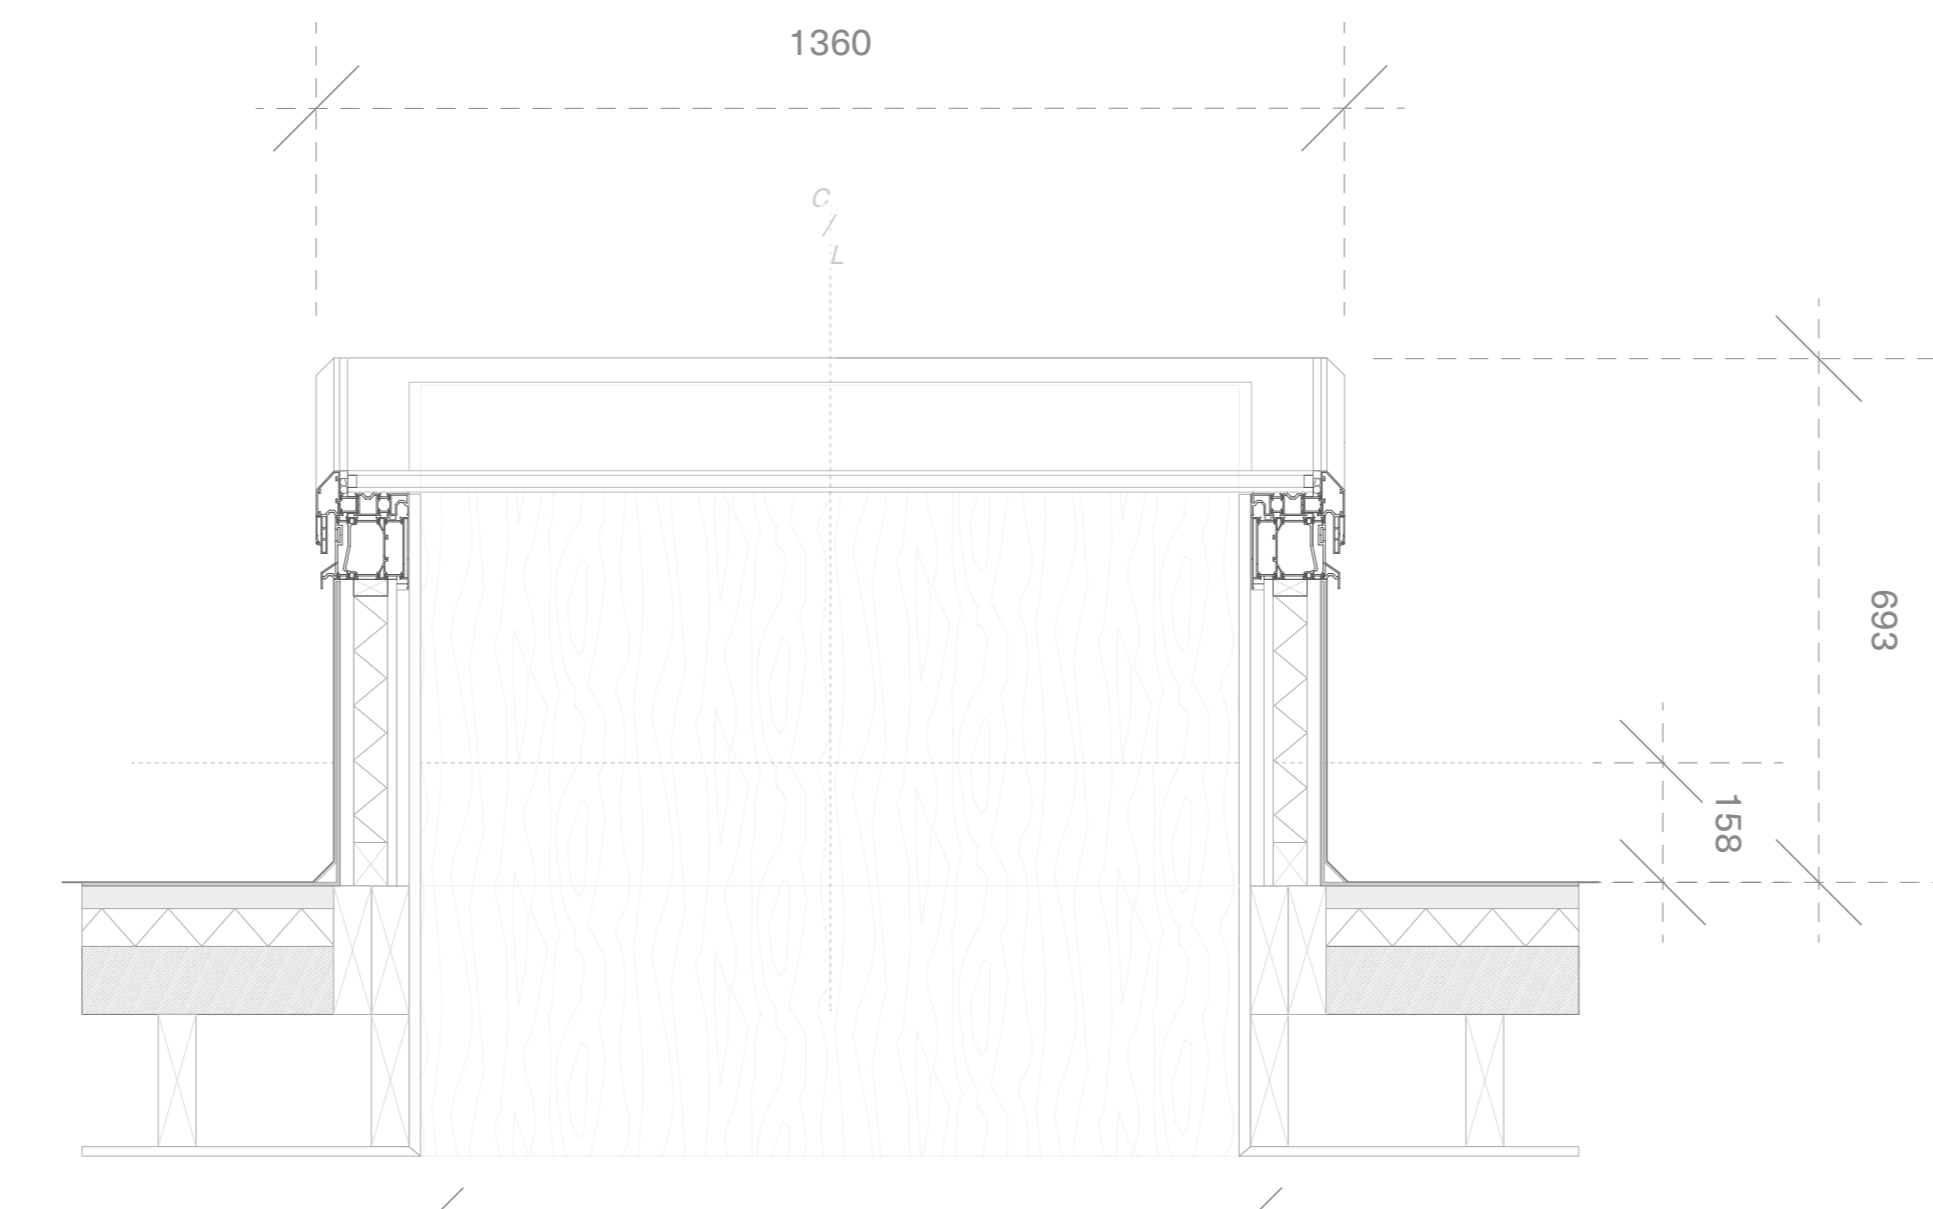


RL.01 Stair Rooflight Section A

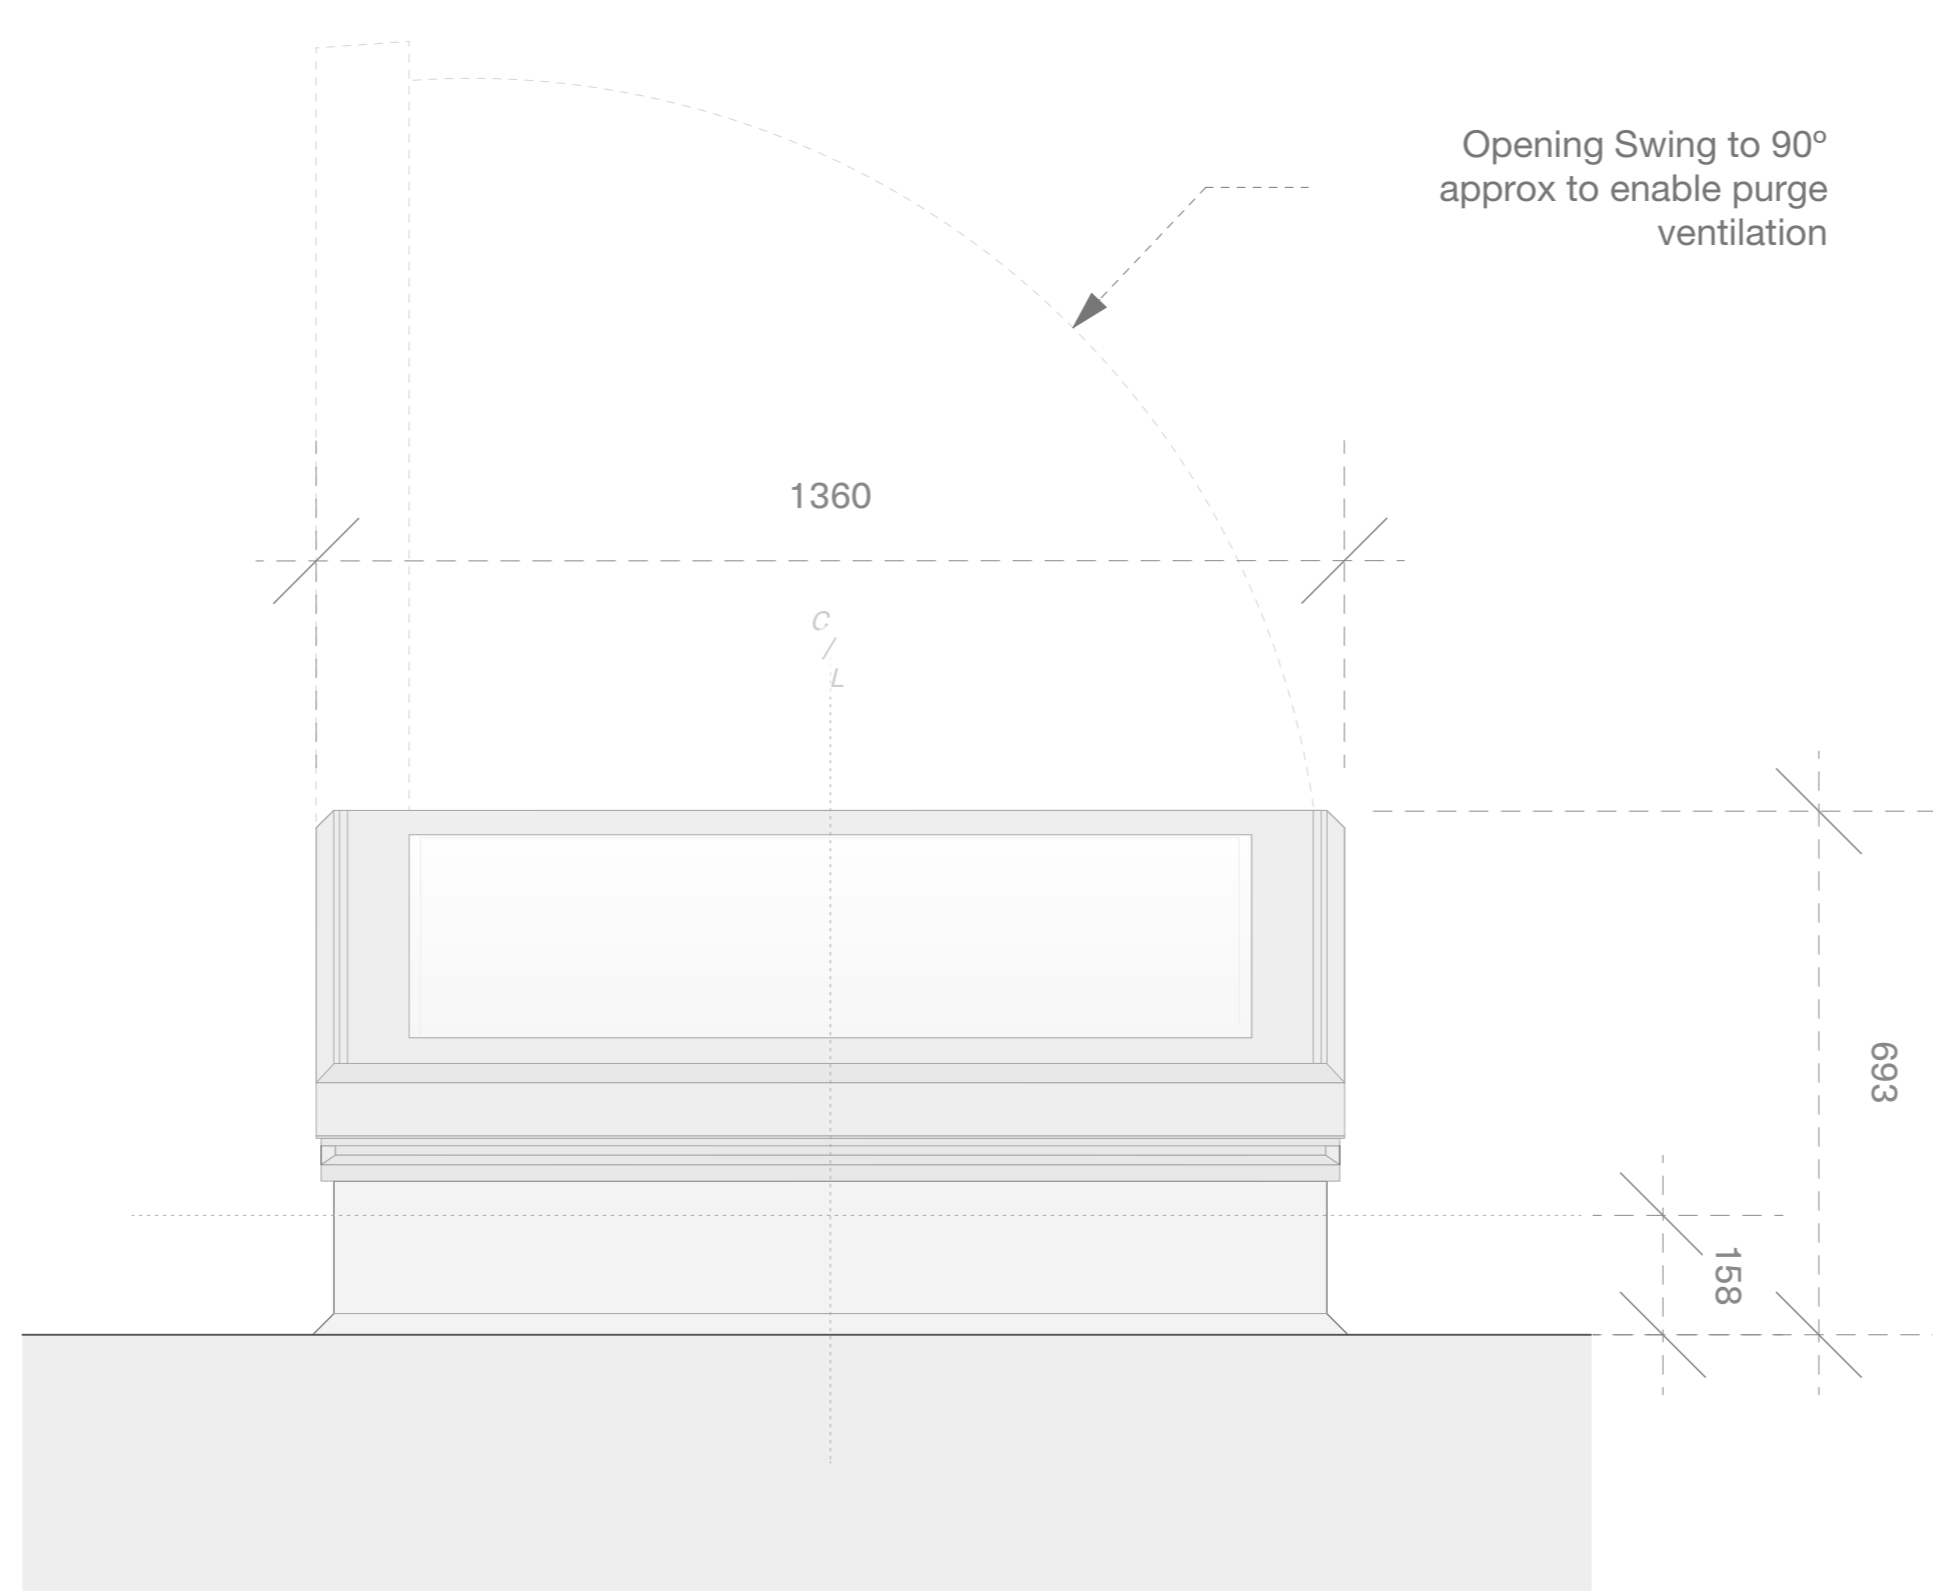


RL.01 / 2 Stair Rooflight Elevation 1

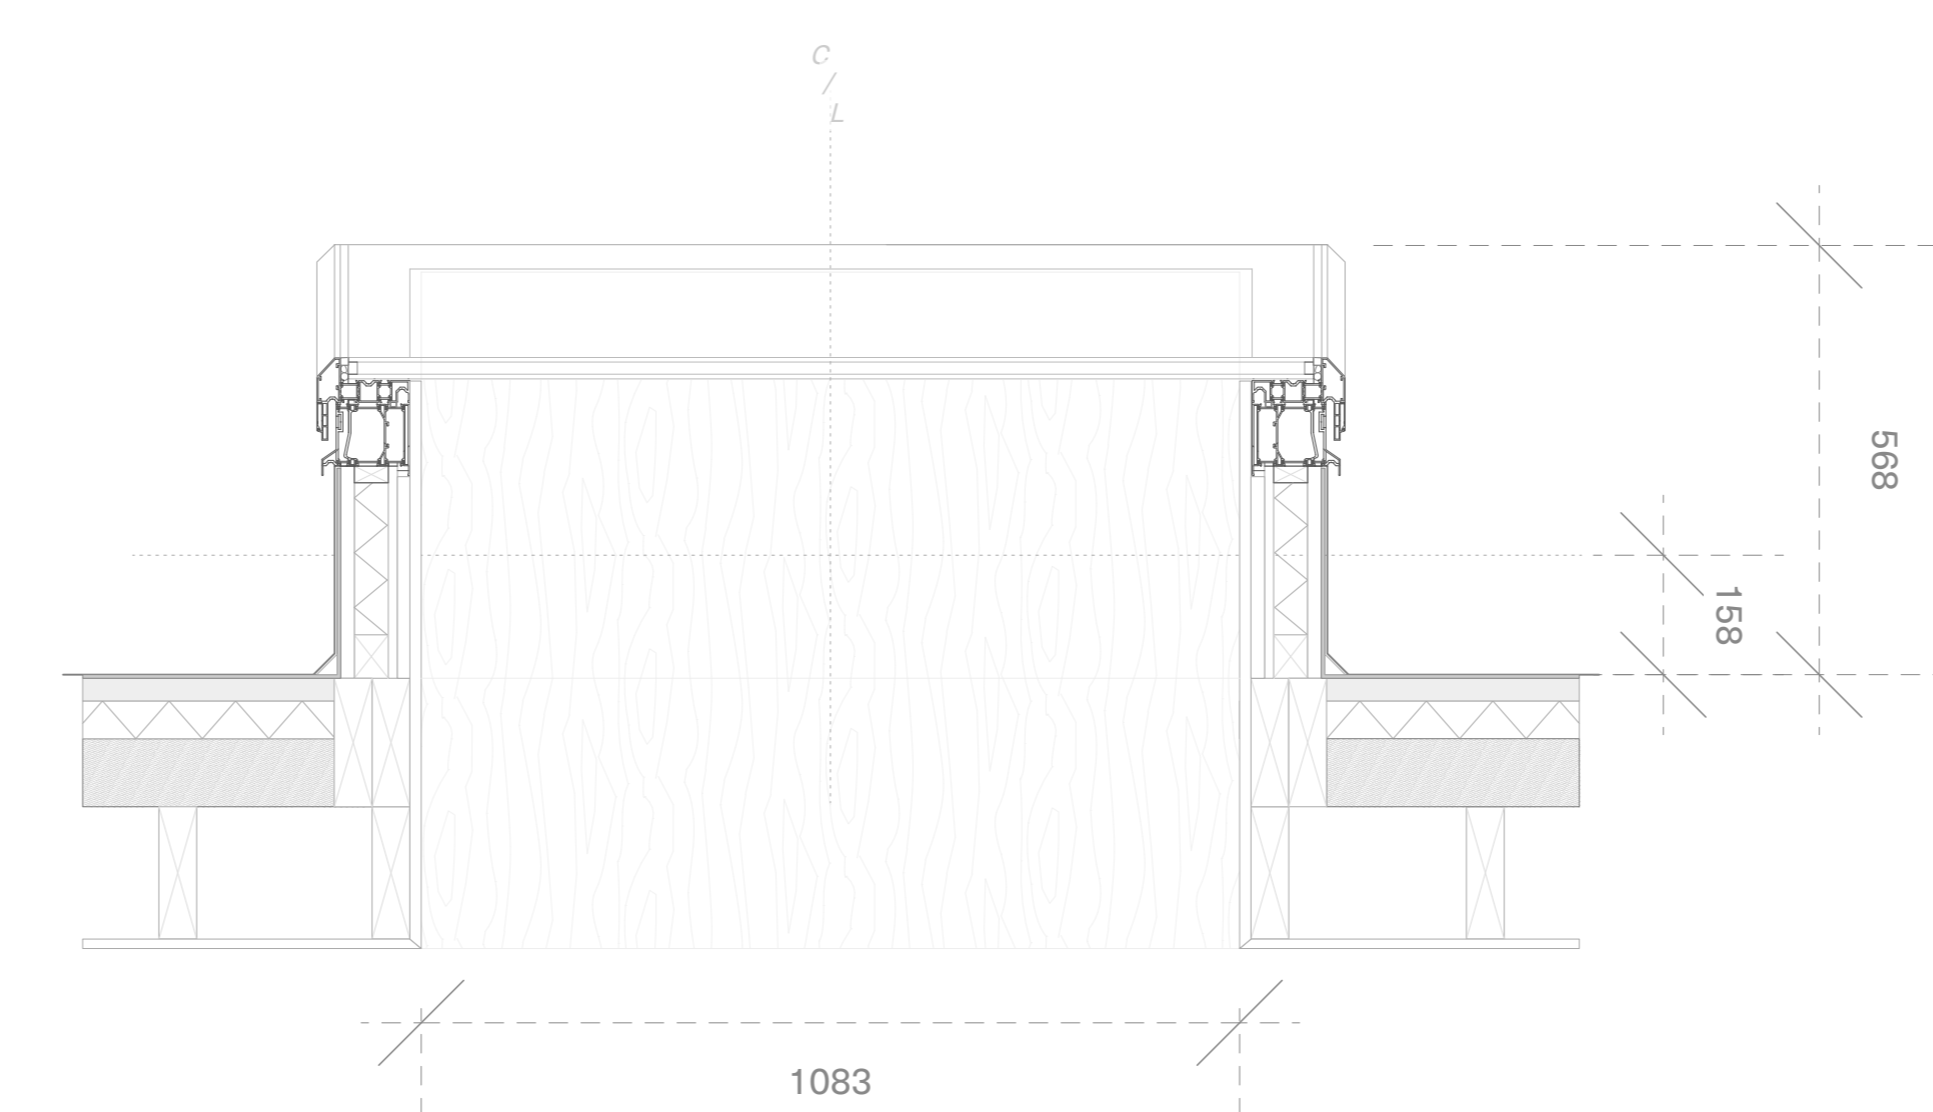


RL.02 Bathroom Rooflight Section A

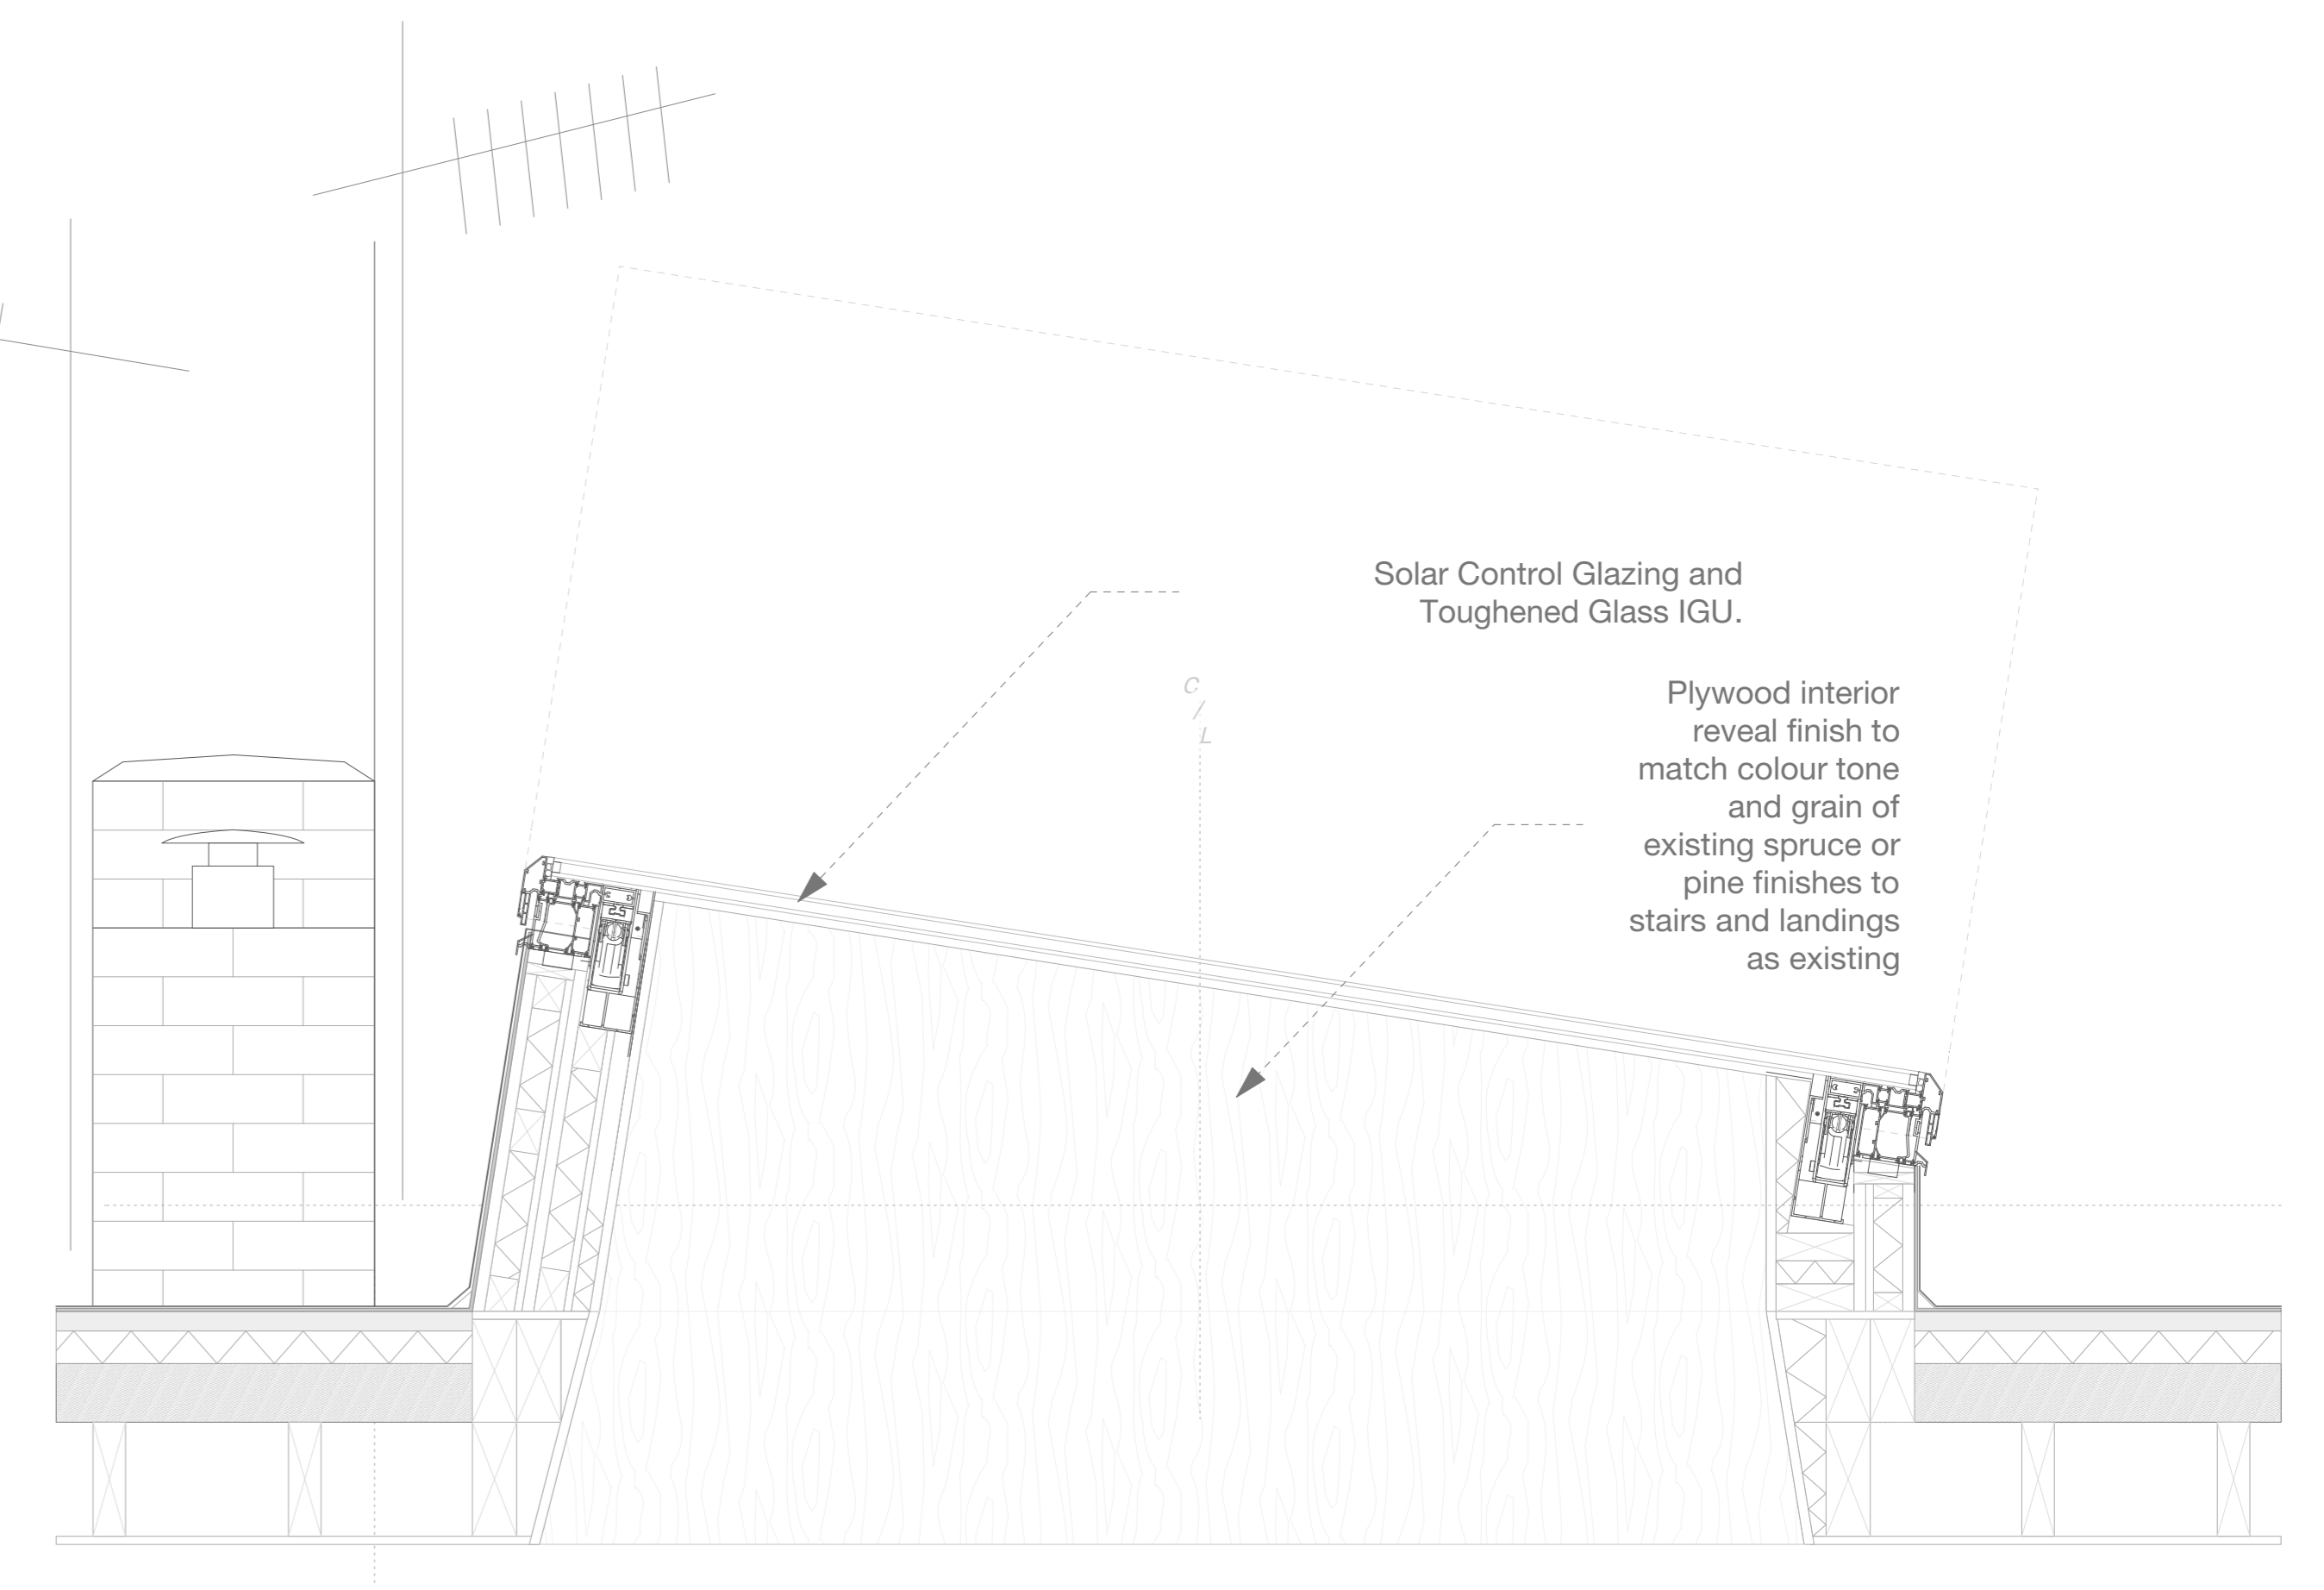

RL.01 Stair Rooflight Section B

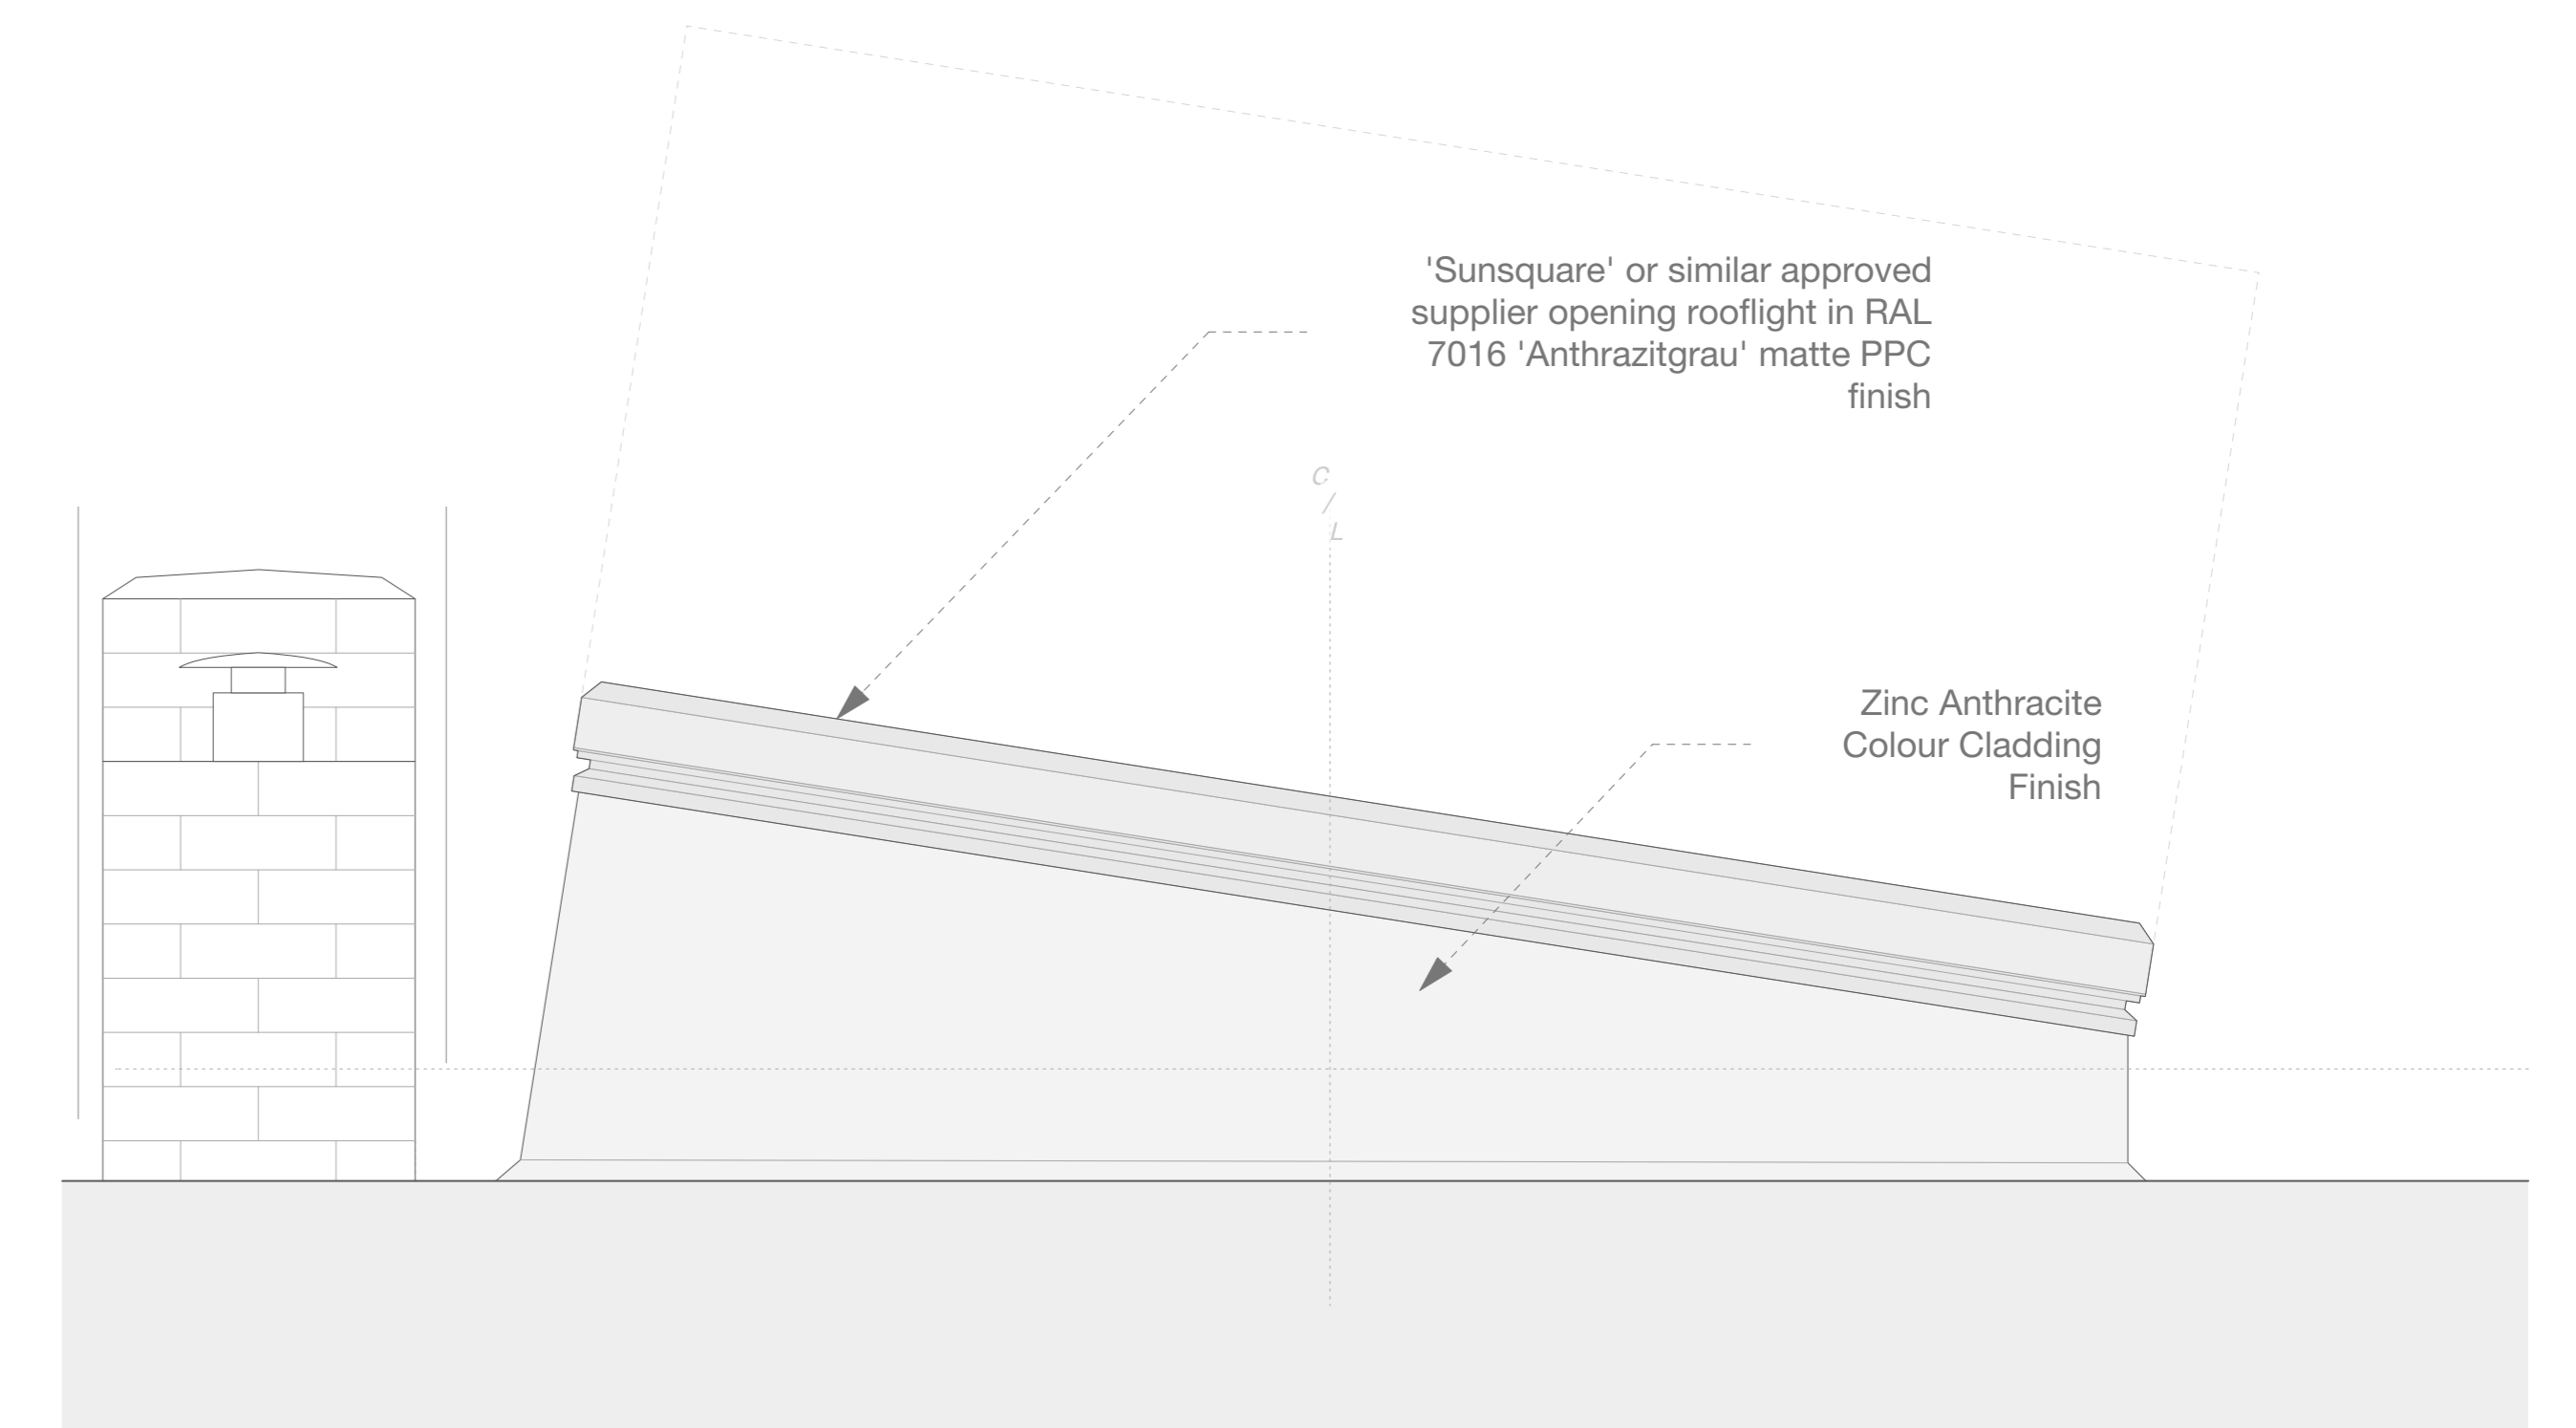

RL.01 Stair Rooflight Elevation 2 (Typical Elevation)

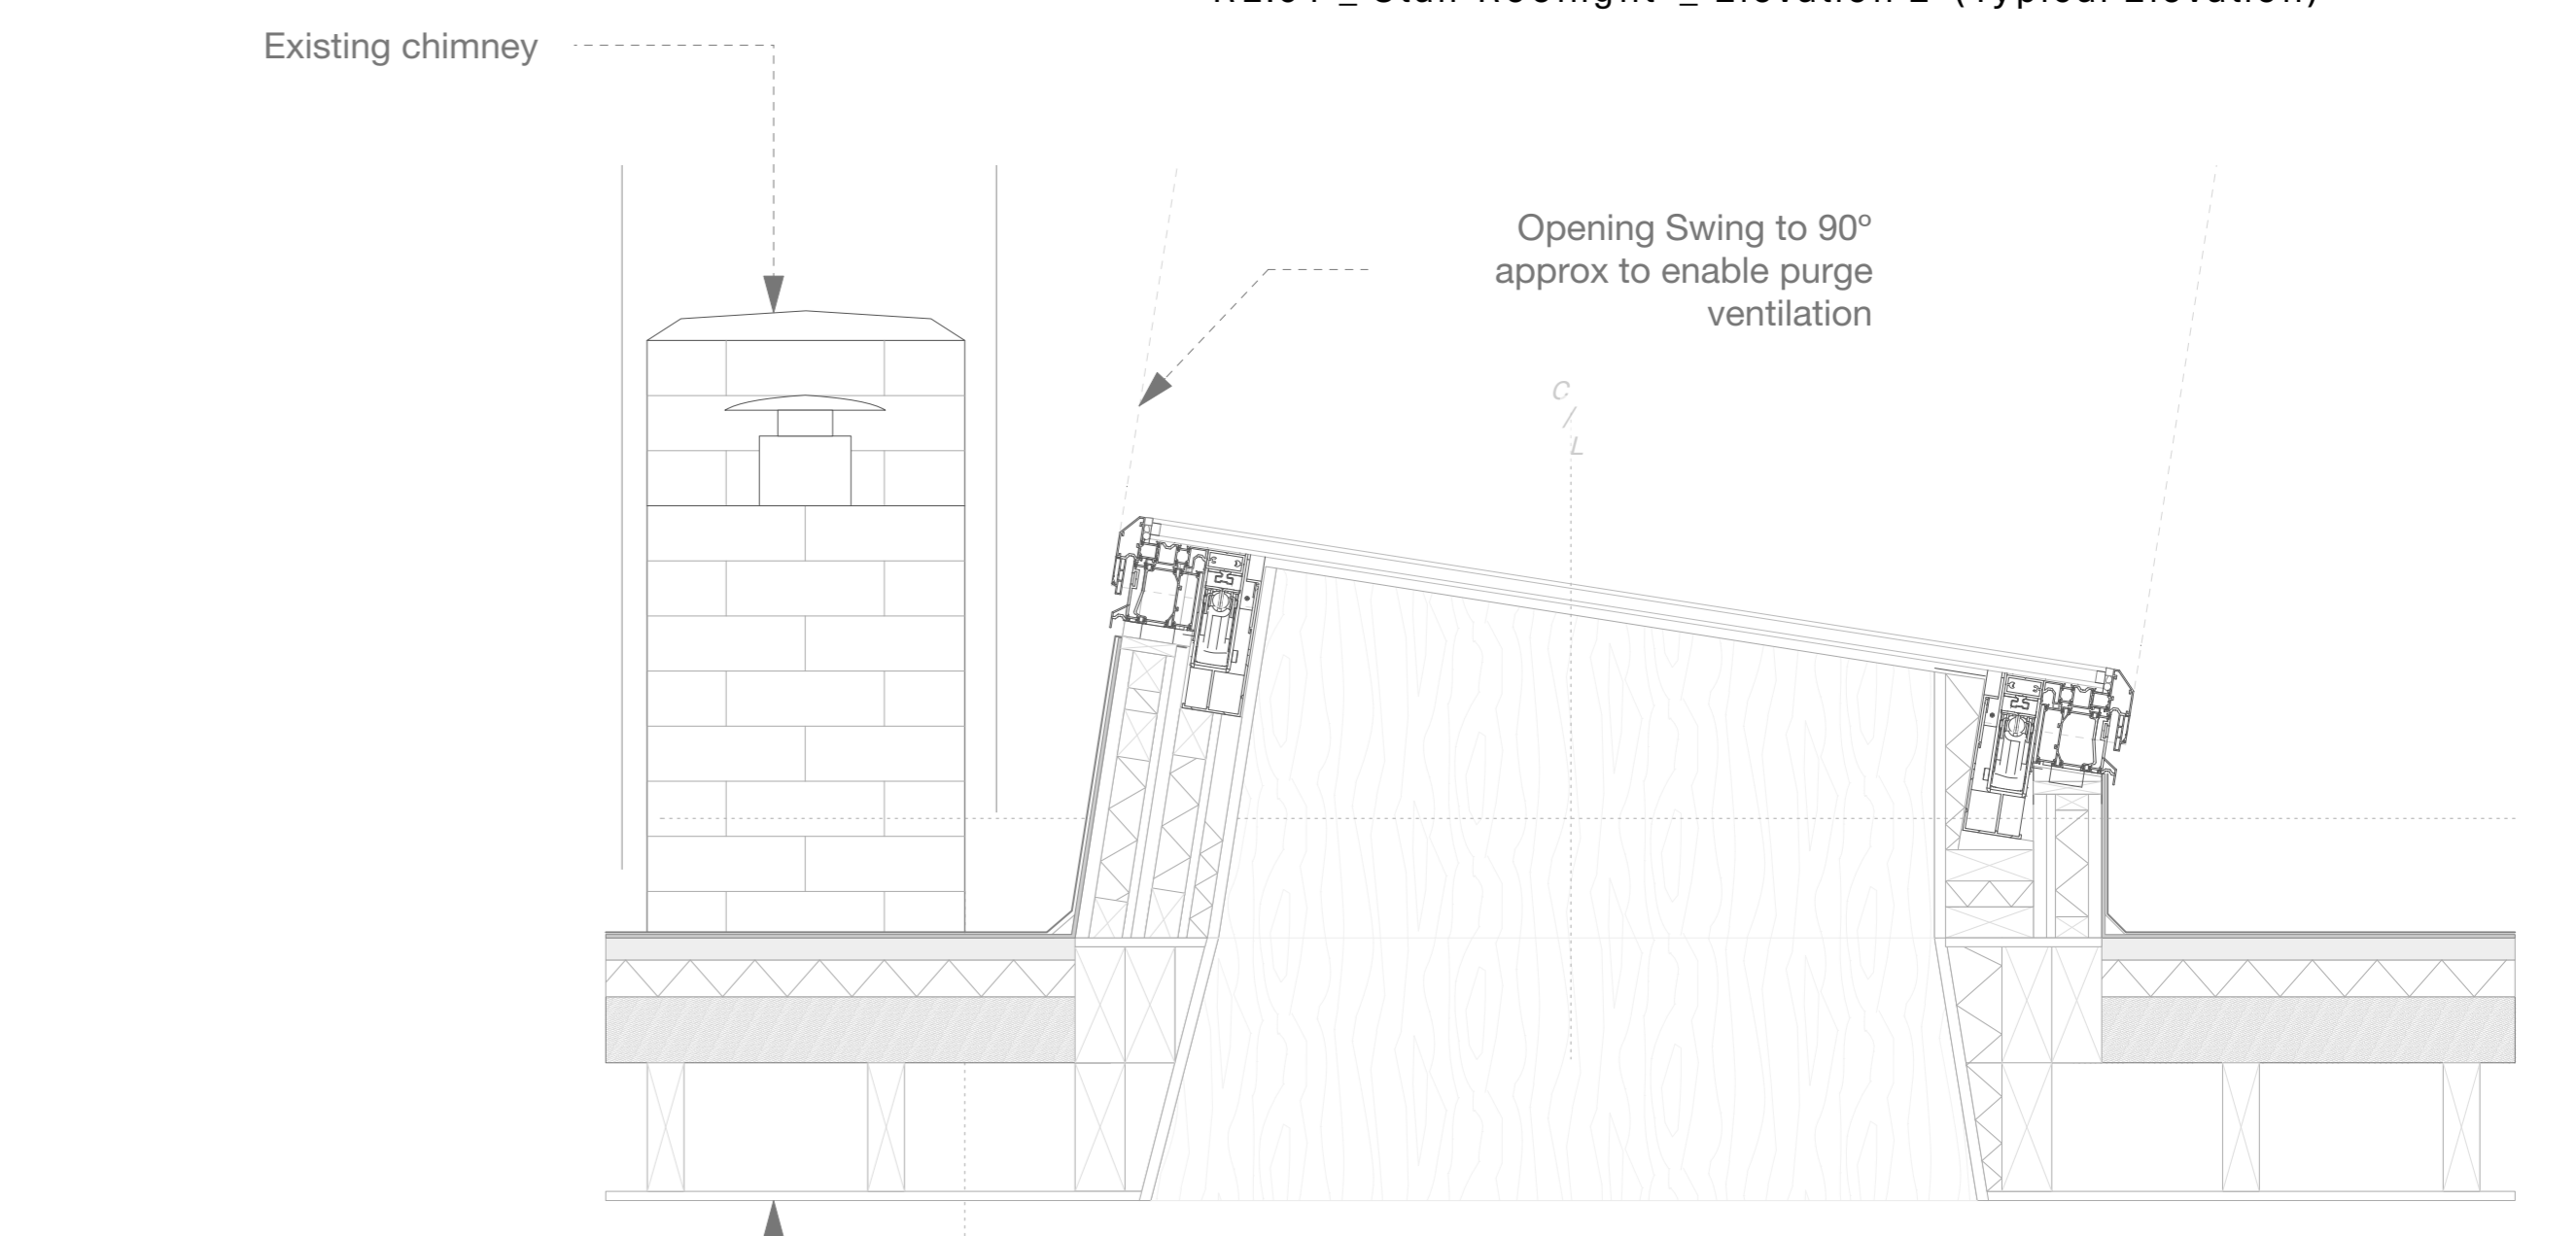

RL.02 Bathroom Rooflight Section B

Indicative existing roof build up based on available information from previous roof investigation photos