

**KEY**

SEDUM MATTING SHOWN IN GREEN

CLIMBER PLANTERS SHOWN IN PINK

PITTOSPORUM PLANTERS SHOWN IN YELLOW

- ⊗ PITTOSPORUM TOBIRA
- LONICERA PERICLYMENUM 'GRAHAM THOMAS'
- ◉ TRACHELOSPERMUM JASMINOIDES
- CLEMATIS 'RUBY'

GENERAL NOTES

WORK FROM INDICATED DIMENSIONS ONLY

ALL SITE DIMENSIONS TO BE VERIFIED BY CONTRACTOR AND ANY DISCREPANCIES REPORTED BACK TO DESIGNER

ALL DIMENSIONS IN MILLIMETRES UNLESS OTHERWISE STATED

STRUCTURAL STABILITY OF ALL ITEMS TO BE CONFIRMED BY CONTRACTOR, DRAWINGS REPRESENT DESIGN INTENT ONLY

ALL WORK TO CONFORM TO BRITISH STANDARDS AND ANY REQUIRED PLANNING REGULATIONS


TO BE READ IN CONJUNCTION WITH LAYOUT, SETTING OUT PLAN AND ADDITIONAL CONSTRUCTION DETAILS

ALL DESIGNS SUBJECT TO COPYRIGHT

NOTES

REVISIONS

A	16.11.23	ORIGINAL
---	----------	----------

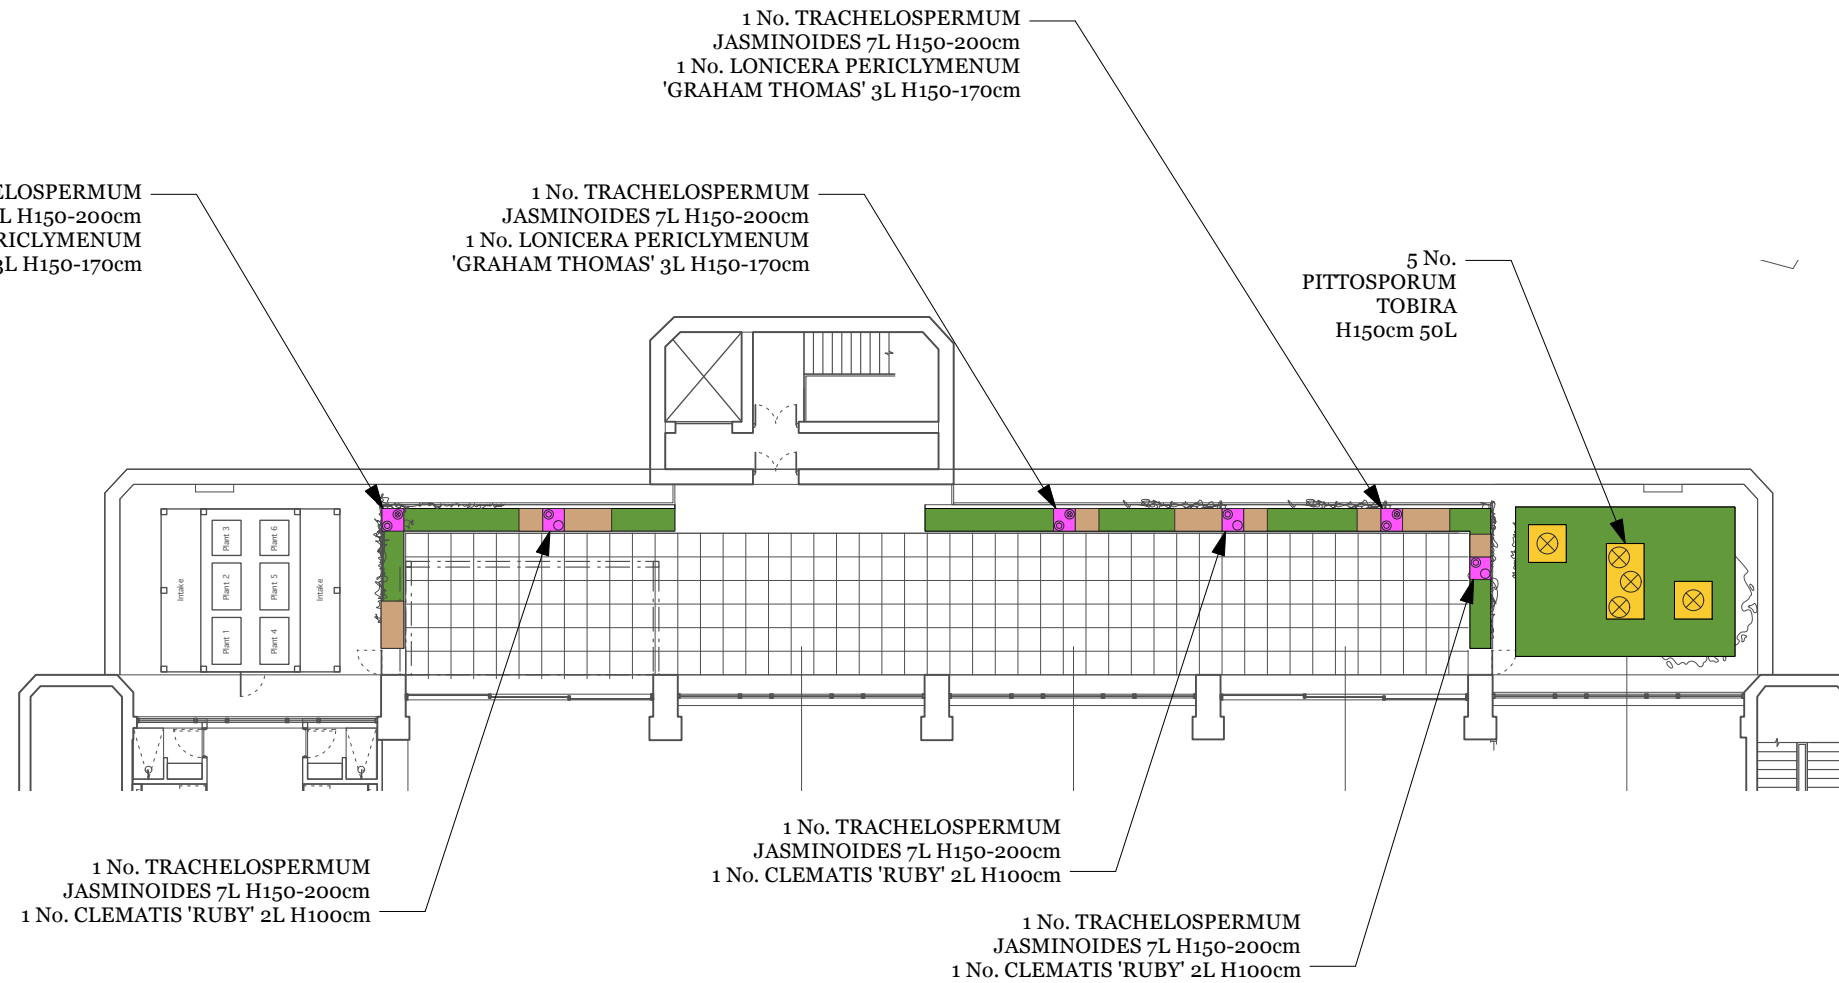

TILLY DALLAS  
*Garden Design*

PROJECT	125 Finchley Road	
CLIENT	Wendover Partners	
TITLE	125FR_PLAN_007_A	

DRAWING NO.	STATUS	DATE
007	PLANNING	16.11.23
DRAWN BY	CHECKED BY	SCALE
TD	EB	1:200 at A3



NOT TO BE USED AS SETTING OUT DRAWING