

LARGE PITTOSPORUM PLANTERS

PLANTERS TO HAVE 5 DRAINAGE HOLES (DIA. 15mm) EVERY SQ M

MINIMUM ROOF FALLS 1:60 TO 1:40

VOLUME OF SUBSTRATE REQUIRED:

PITTOSPORUM PLANTERS:
TOPSOIL: 1.6 m³
SUBSOIL: 2.2 m³
LECA: 0.4 m³

SEDUM PLANTERS:
EXTENSIVE SUBSTRATE = 3.0195 m³

GENERAL NOTES

WORK FROM INDICATED DIMENSIONS ONLY

ALL SITE DIMENSIONS TO BE VERIFIED BY CONTRACTOR AND ANY DISCREPANCIES REPORTED BACK TO DESIGNER

ALL DIMENSIONS IN MILLIMETRES UNLESS OTHERWISE STATED

STRUCTURAL STABILITY OF ALL ITEMS TO BE CONFIRMED BY CONTRACTOR, DRAWINGS REPRESENT DESIGN INTENT ONLY

ALL WORK TO CONFORM TO BRITISH STANDARDS AND ANY REQUIRED PLANNING REGULATIONS



TO BE READ IN CONJUNCTION WITH LAYOUT, SETTING OUT PLAN AND ADDITIONAL CONSTRUCTION DETAILS

ALL DESIGNS SUBJECT TO COPYRIGHT

NOTES

REVISIONS

A	14.08.23	ORIGINAL
B	15.11.23	HEIGHT OF PITTOSPORUM ADDED

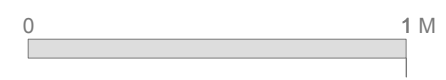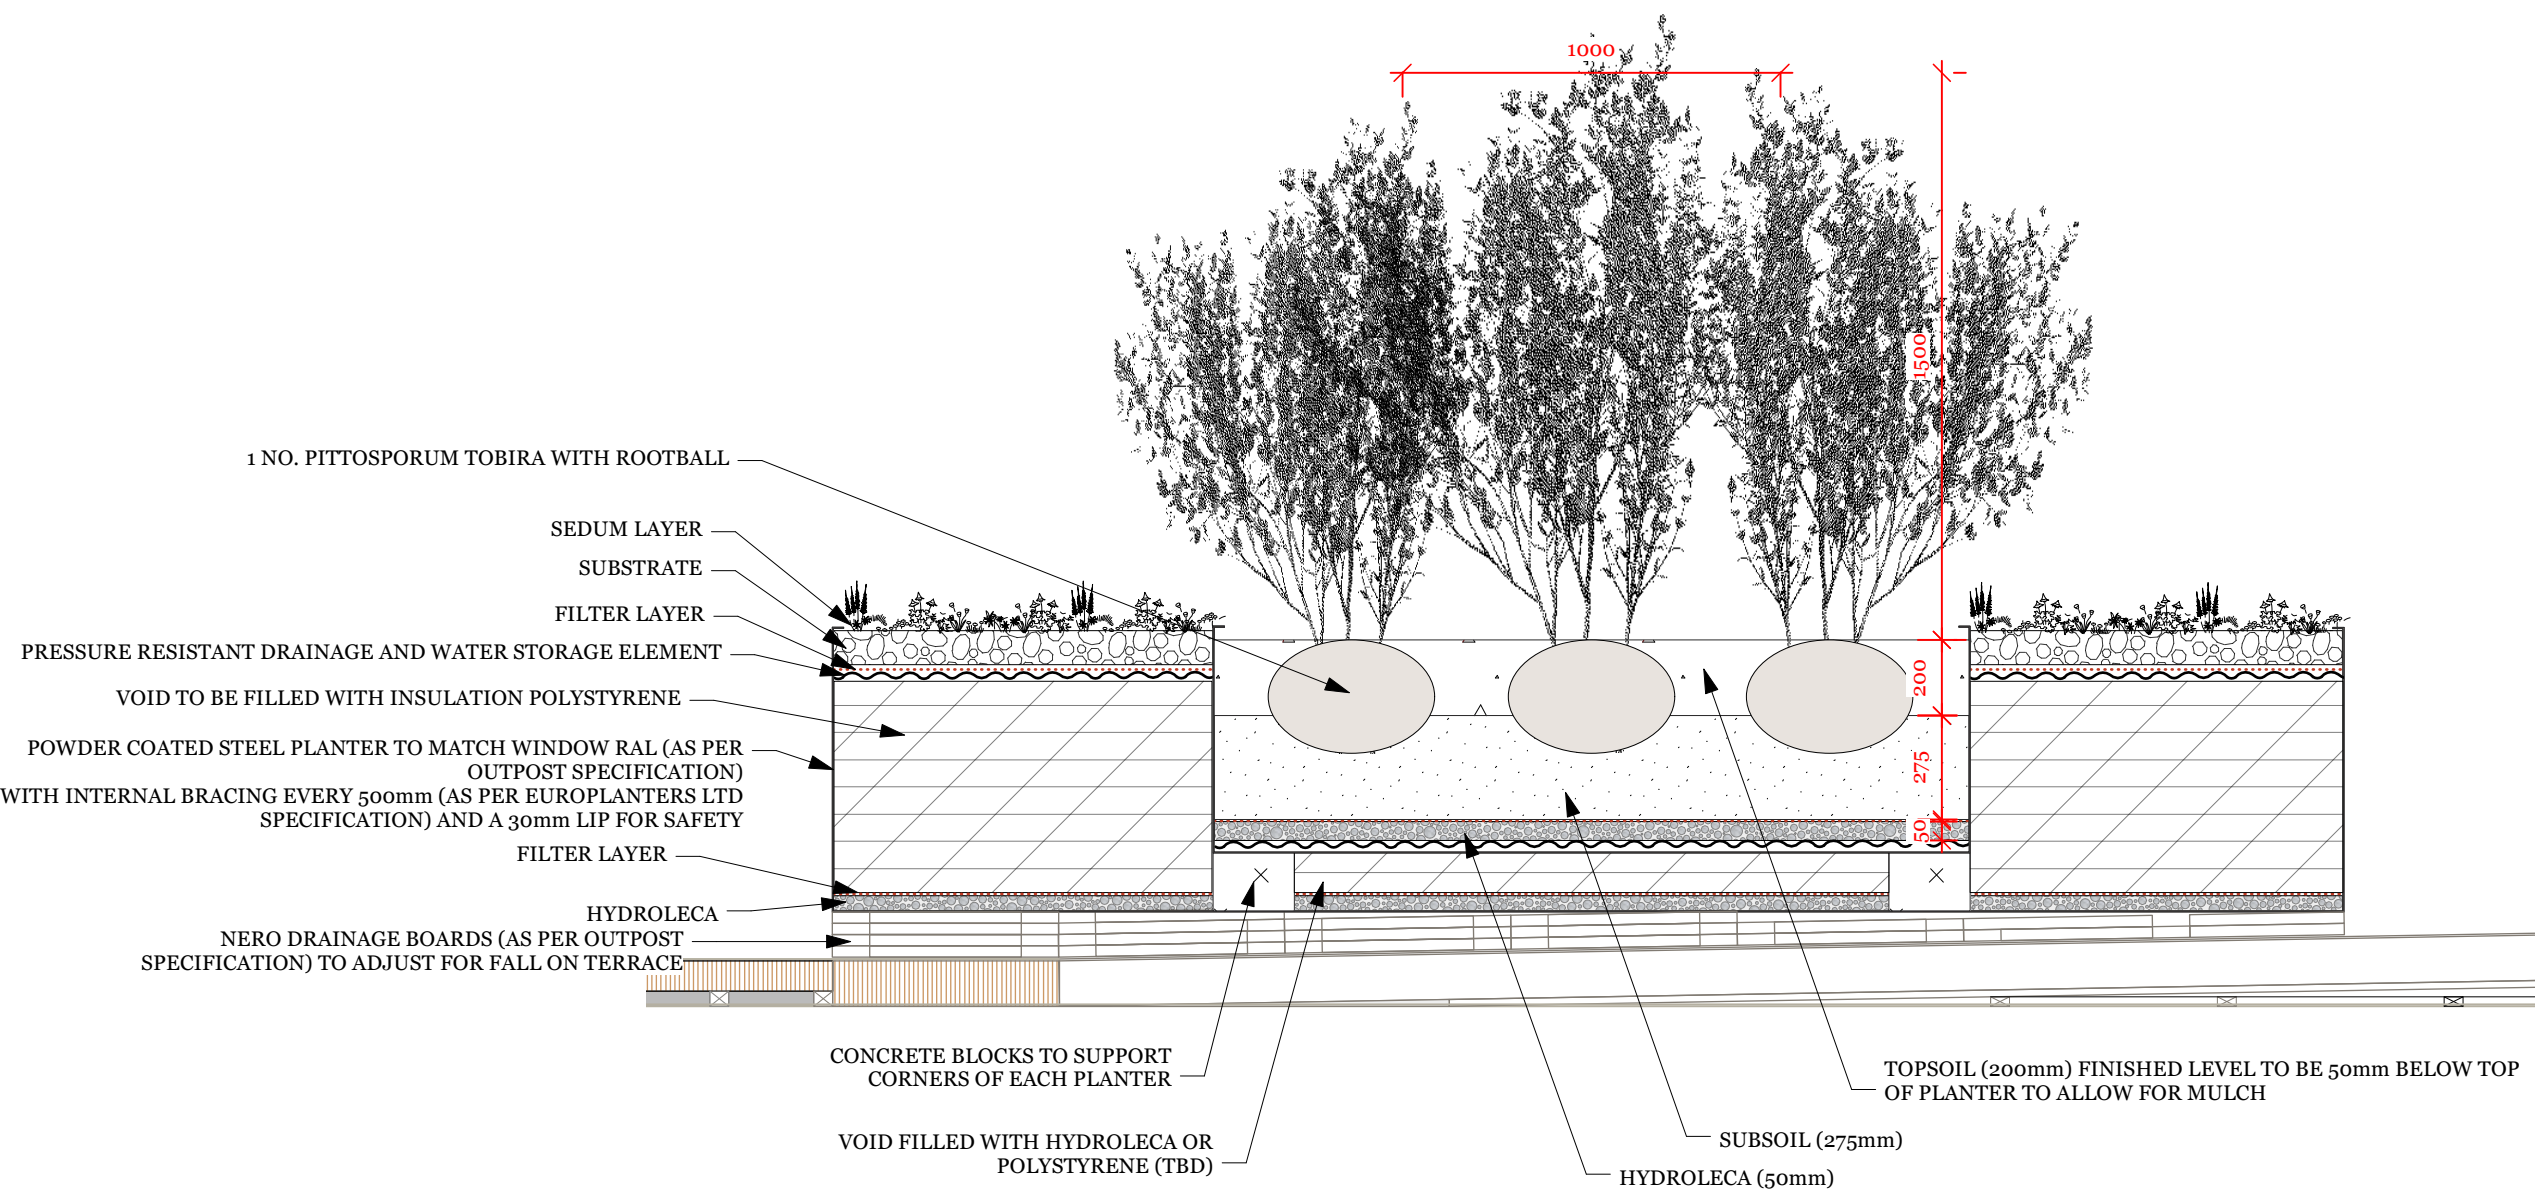

TILLY DALLAS
Garden Design

PROJECT		
125 Finchley Road		
CLIENT		
Wendover Partners		
TITLE		
125FR_Construction_003_B		
DRAWING NO.	STATUS	DATE
003	PLANNING	16.11.23
DRAWN BY	CHECKED BY	SCALE
TD	EB	1:20 at A3