

+ 11,220 Roof Level


+ 9,800 Parapet Level

+ 6,540 2nd Floor Level

+ 3,240 1st Floor Level

± 0,000 Ground Floor Level

- 0,450 Rear Garden Level

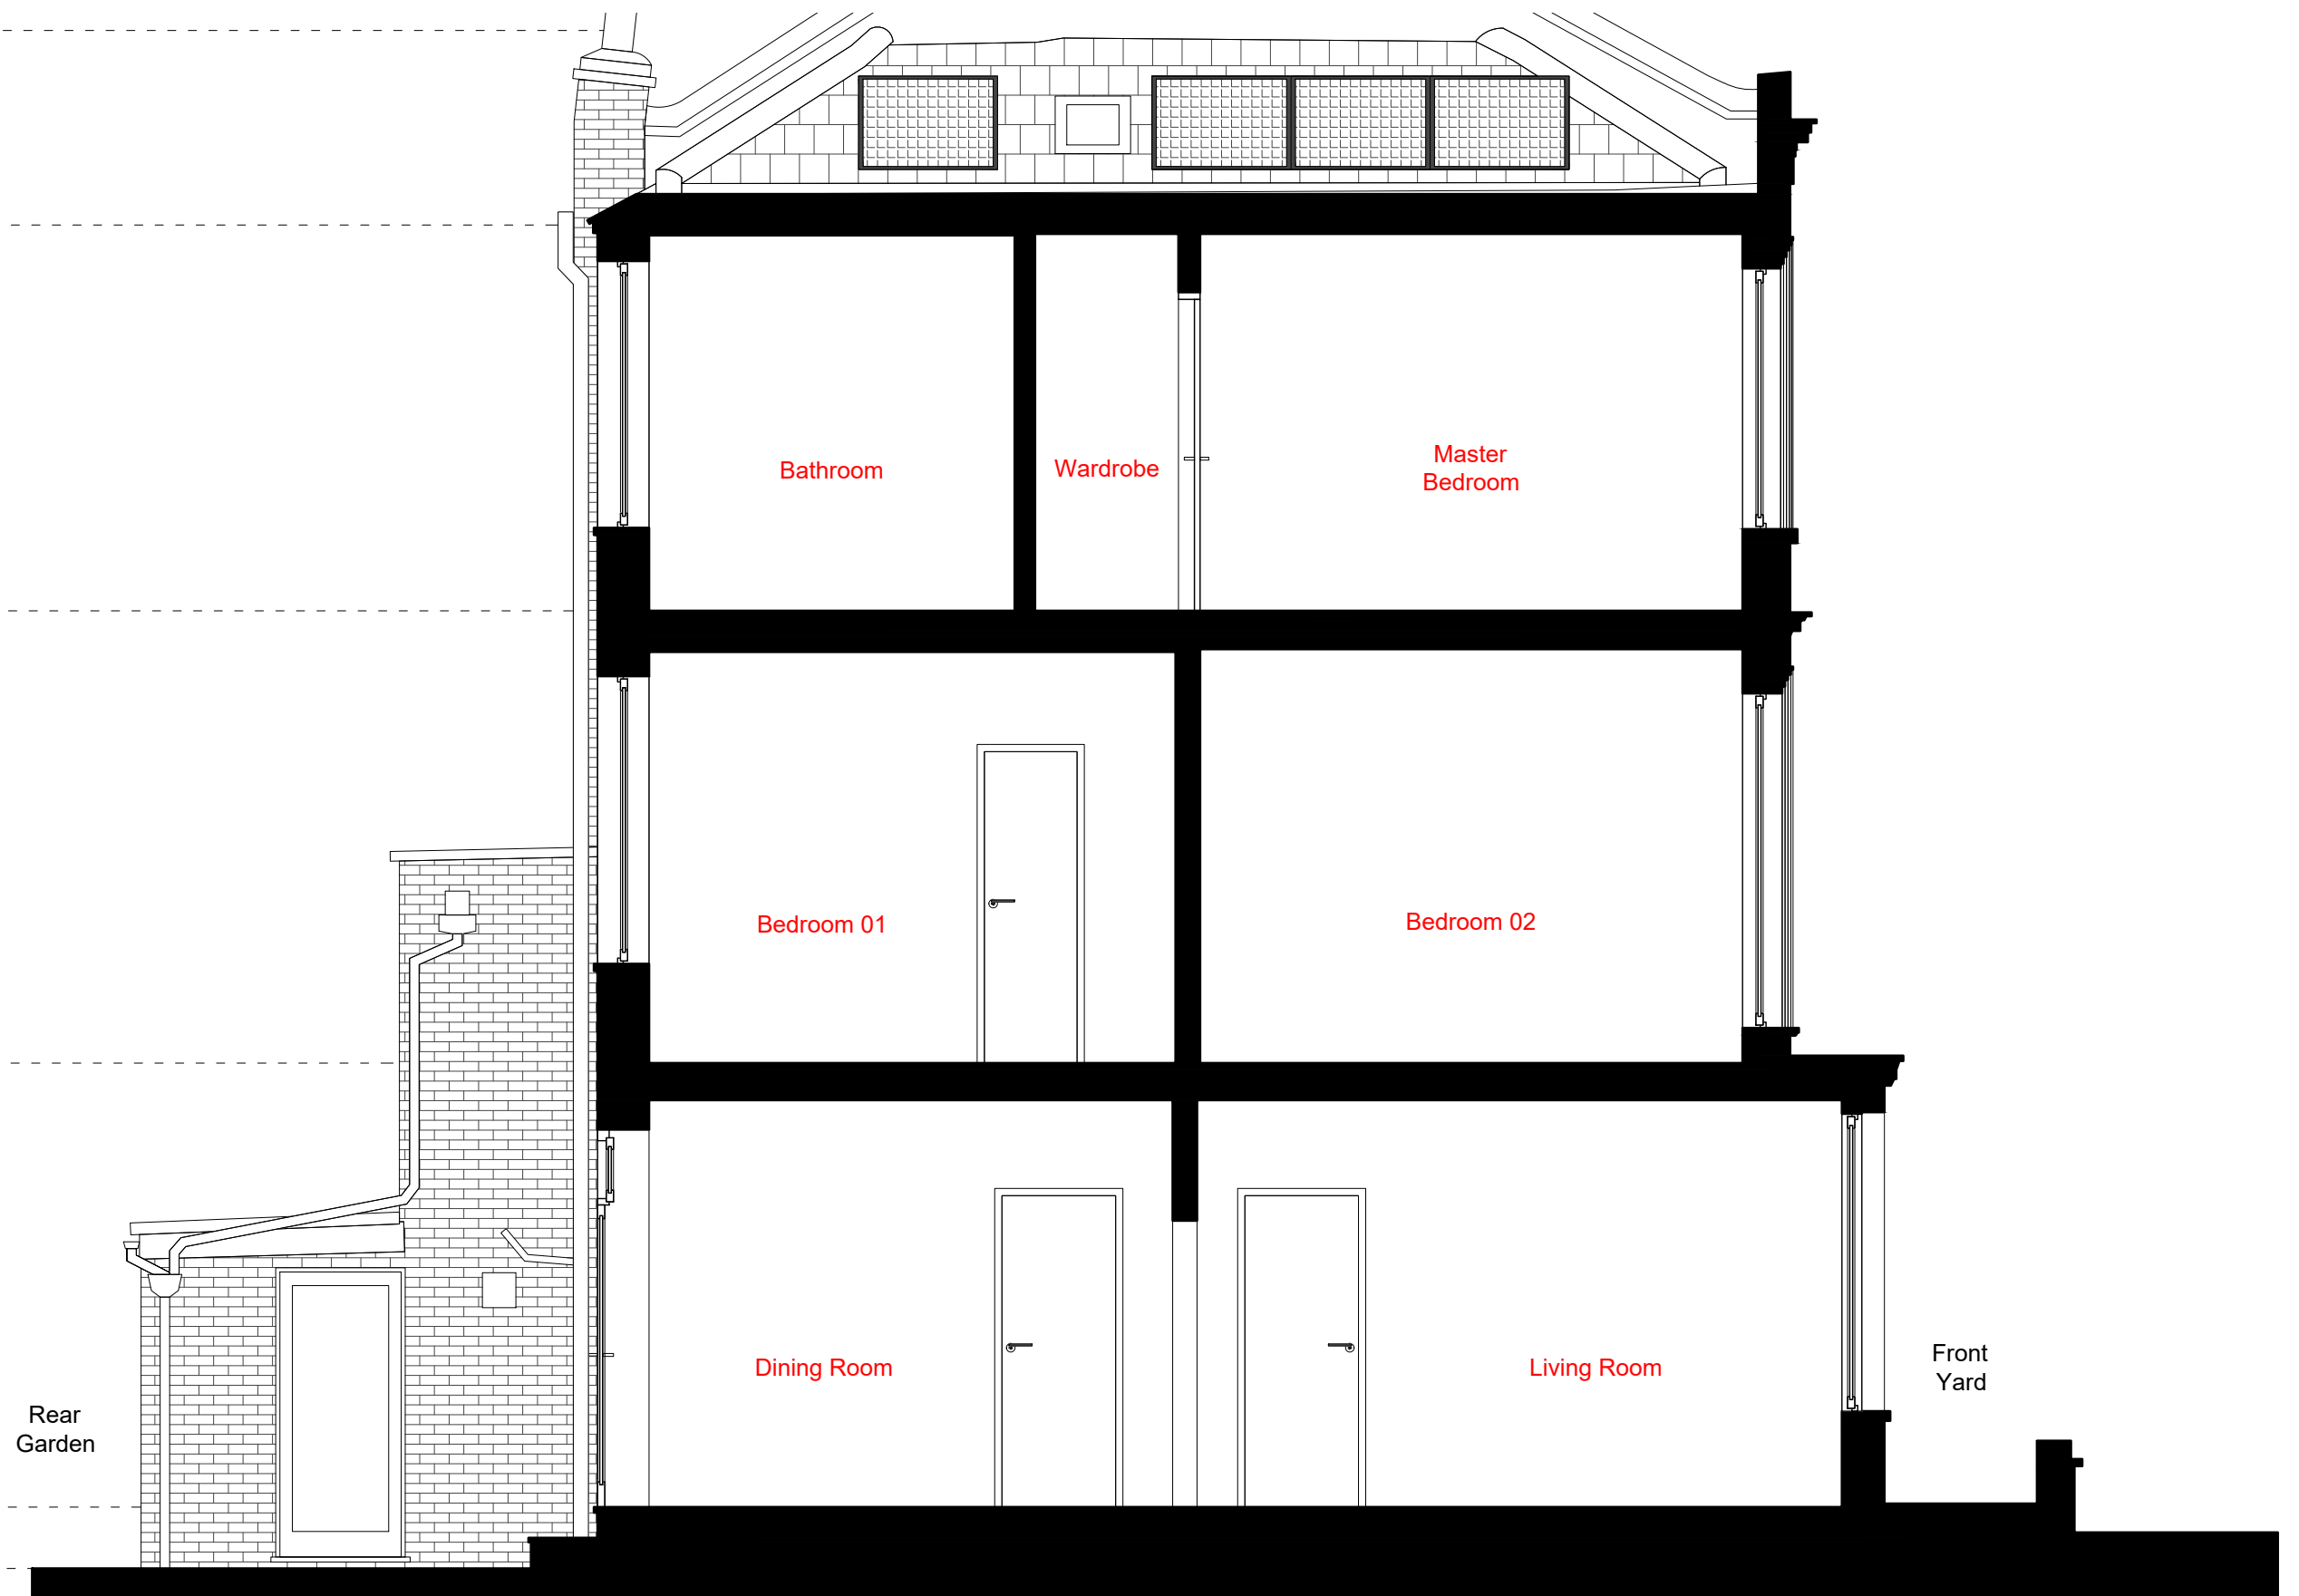

007  
01

**Existing Section**  
Scale 1:50 @ A3 / 1:25 @ A1



1. DO NOT SCALE DRAWINGS. All dimensions to be checked on site. Errors to be reported immediately to architect. To be read in conjunction with all relevant architects services and engineers drawings.

2. Contractors, sub – contractors and suppliers to verify any critical dimensions on site prior to fabrication of any building element. Any discrepancies to be reported to the architect.

3. This drawing to be read in conjunction with all relevant specifications. Engineers and specialist consultant information and any discrepancies reported prior to installation.

Copyright of JaK Studio

Revisions  
Rev. A 16.10.2023 - General Revision

Key – Plans/Sections

Ja

K

JaK Studio LLP  
info@jakstudio.co.uk  
jakstudio.co.uk

T 00 44 0 208 746 0088  
F 00 44 0 208 746 0022  
Studio 3B  
59-60 Maple Way  
London W3 9RG

**Martin Residence**

Project 16 St Paul's Cres, London NW1 9XL

Title Existing Section

Job No. 7862

Status

Planning

DWG BY MK

Date

10/23

Scale

1:25 @ A1

1:50 @ A3

Drawing No. 7862\_007

Rev. A