



KEY


- Existing
- Proposed

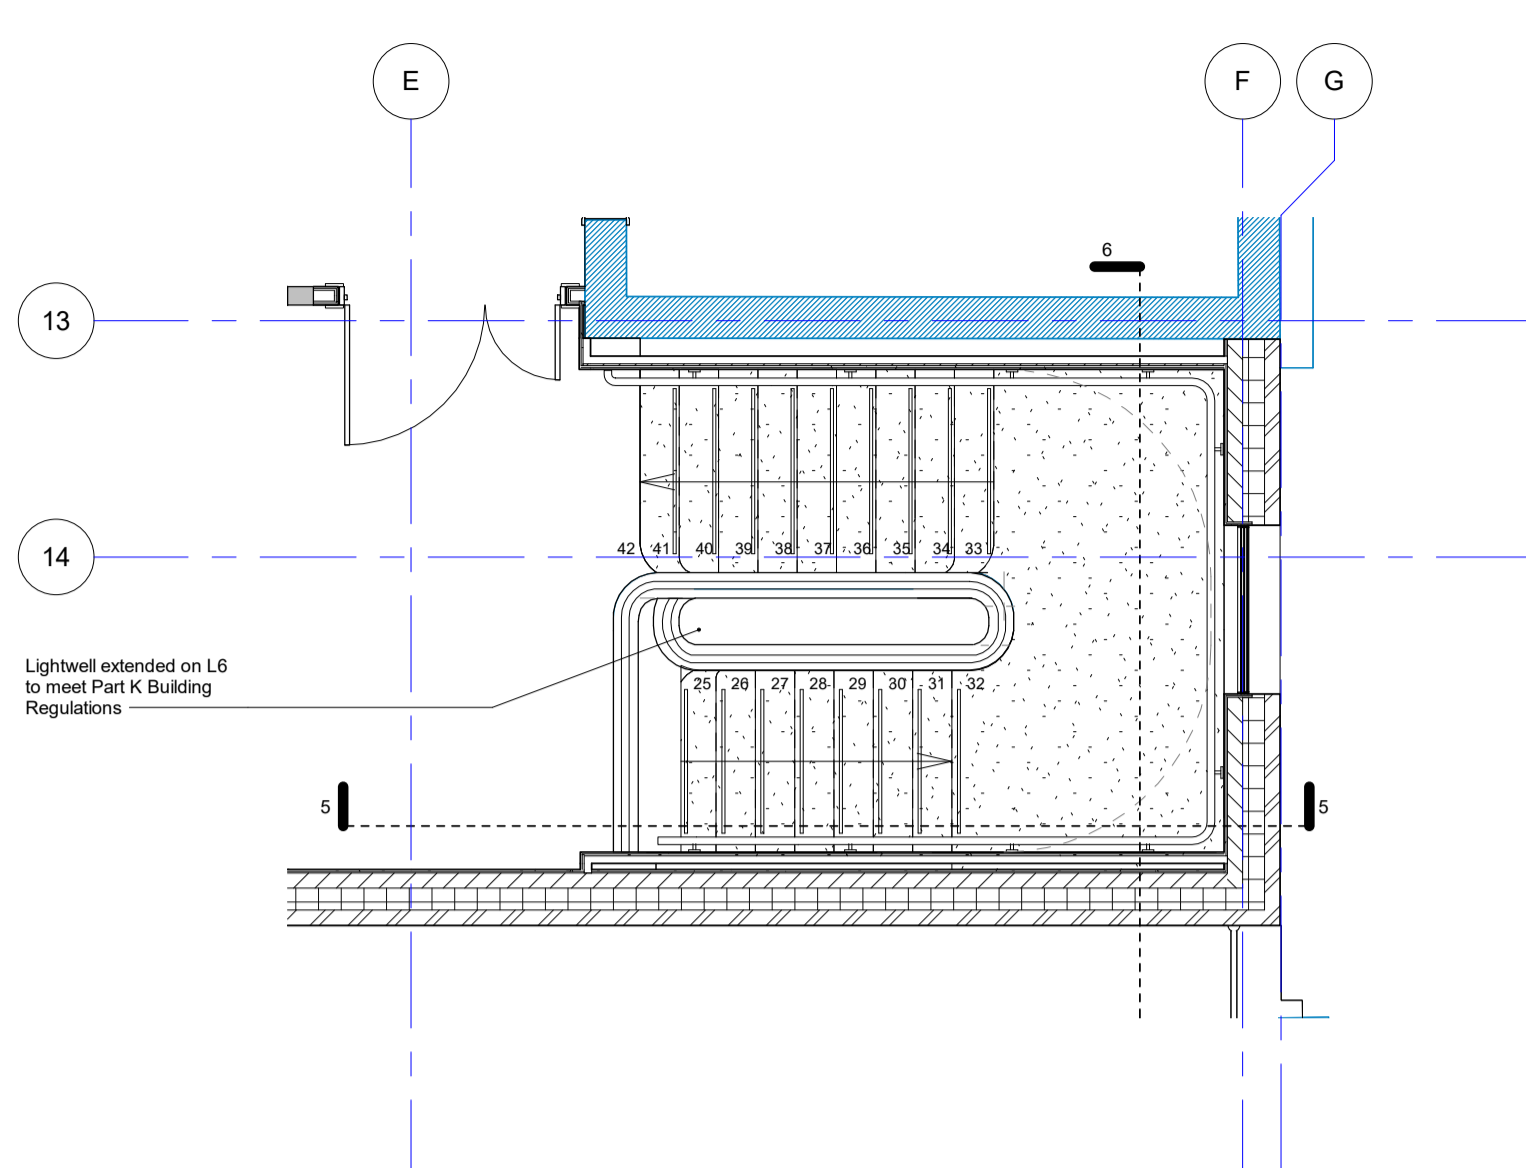


3 Gower Stair L06
1 : 50

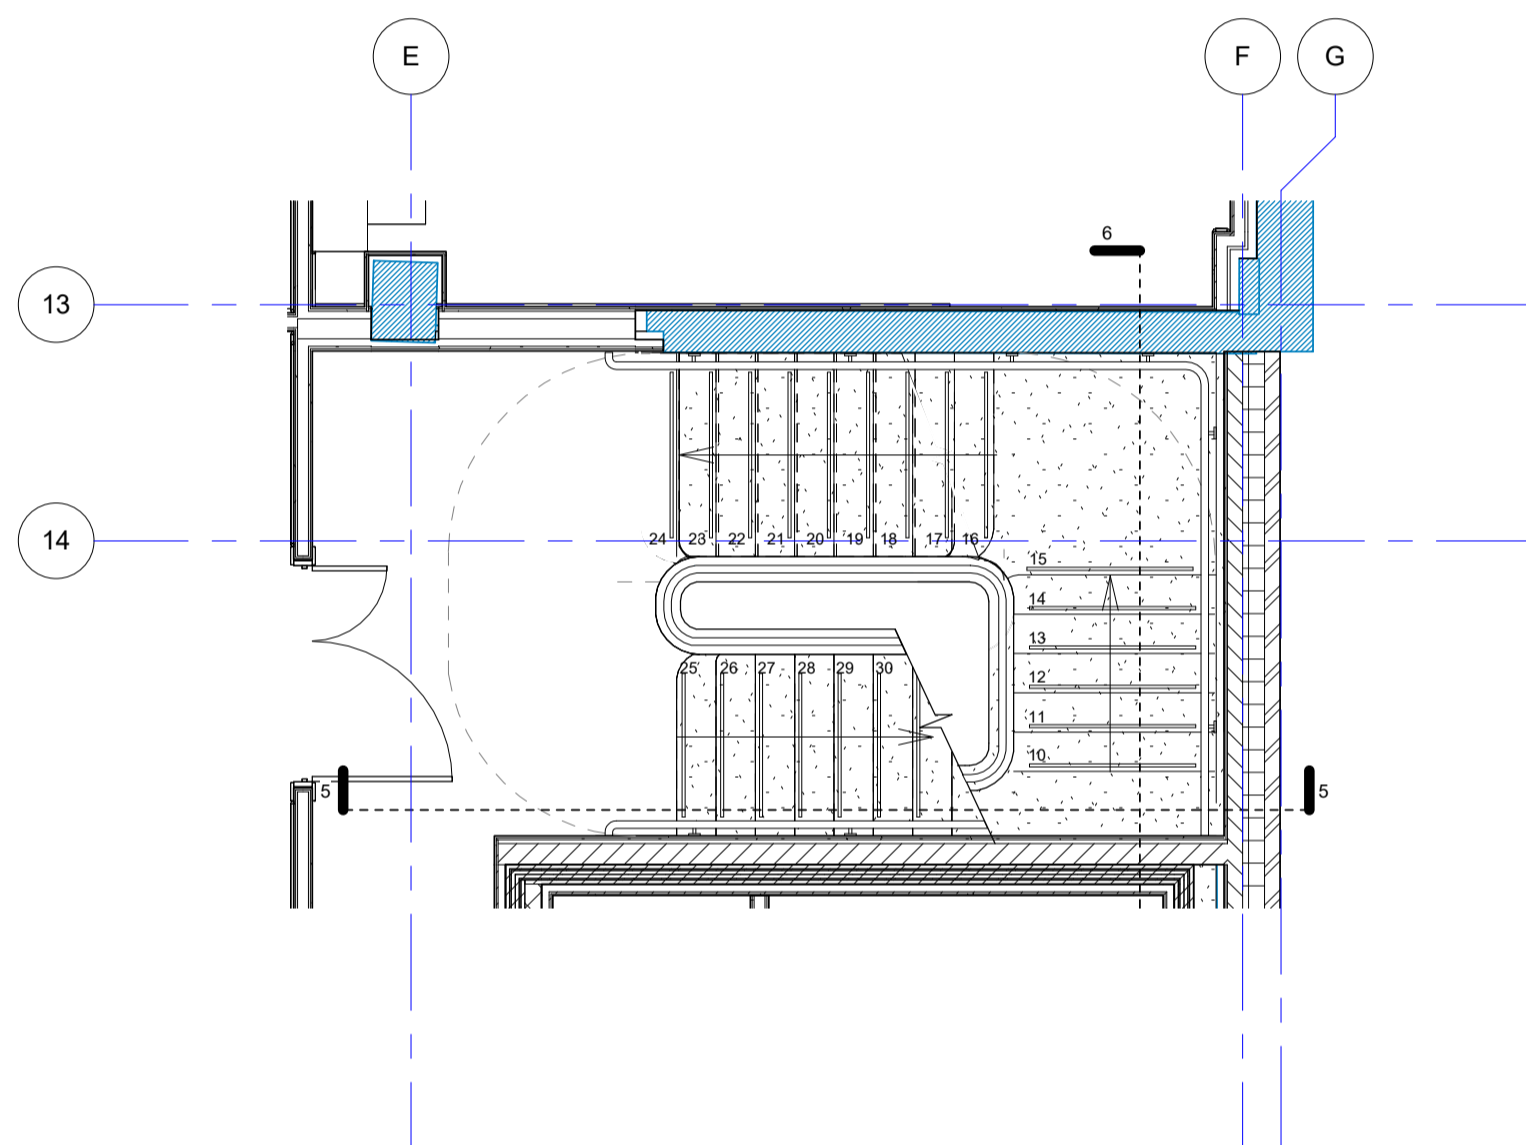


2 Gower Stair L05
1 : 50

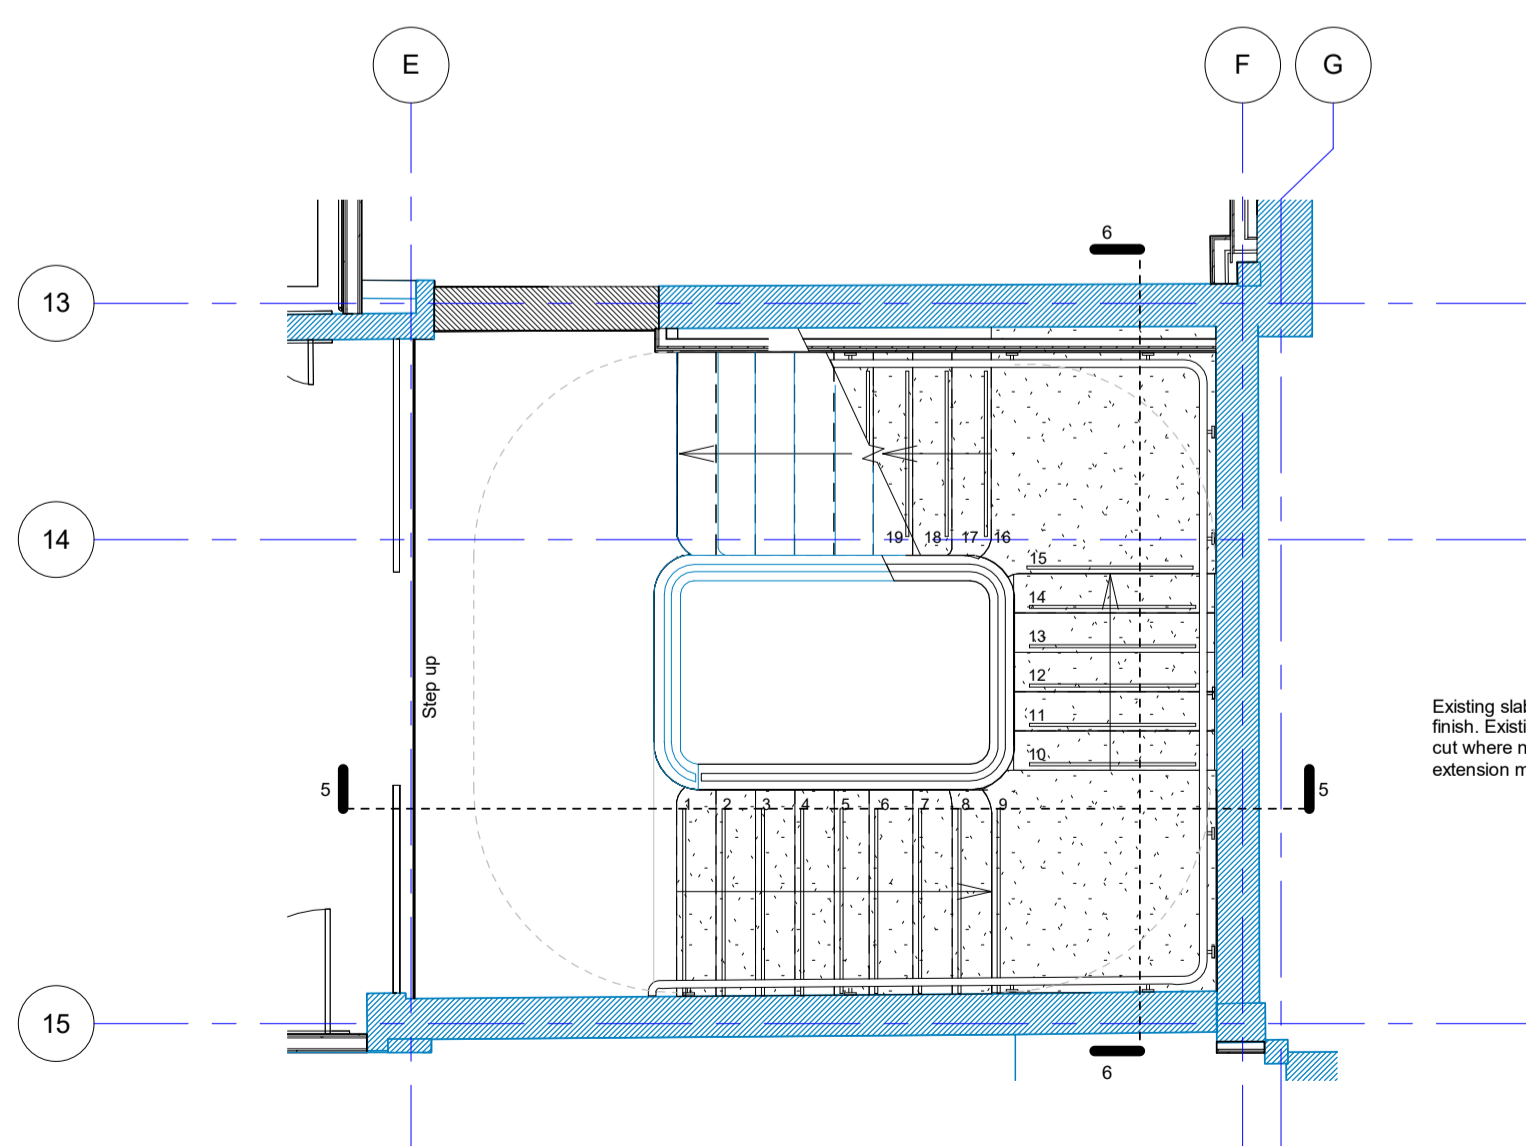


1 Gower Stair L04
1 : 50

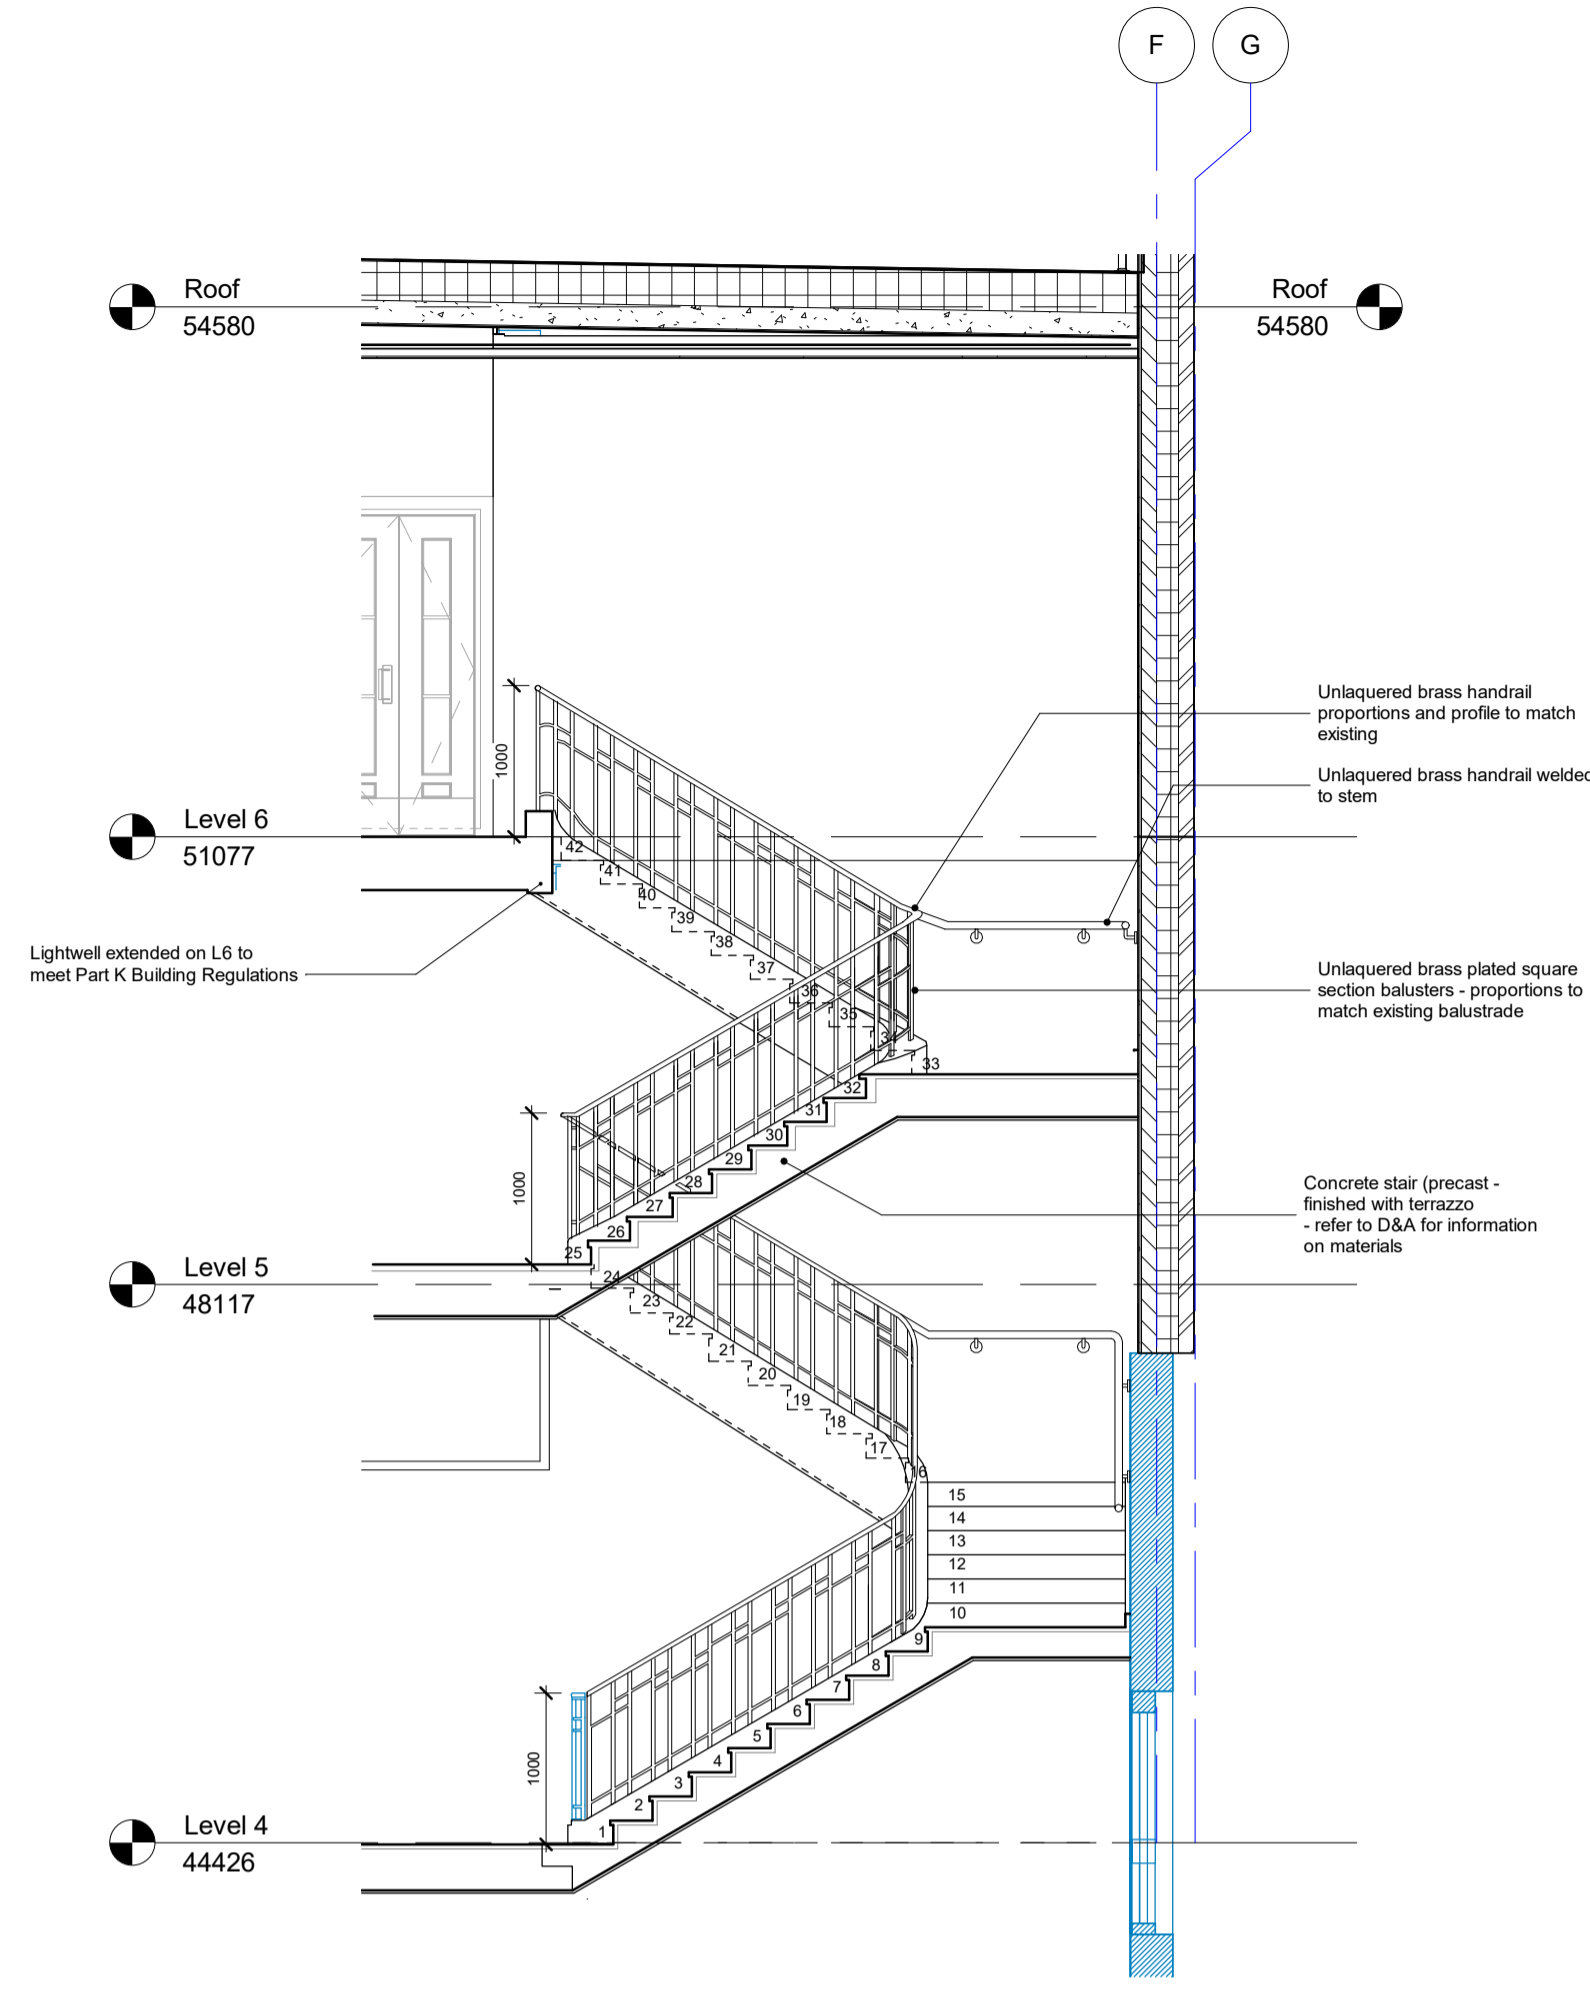

5 Gower Staircase Section
1 : 50

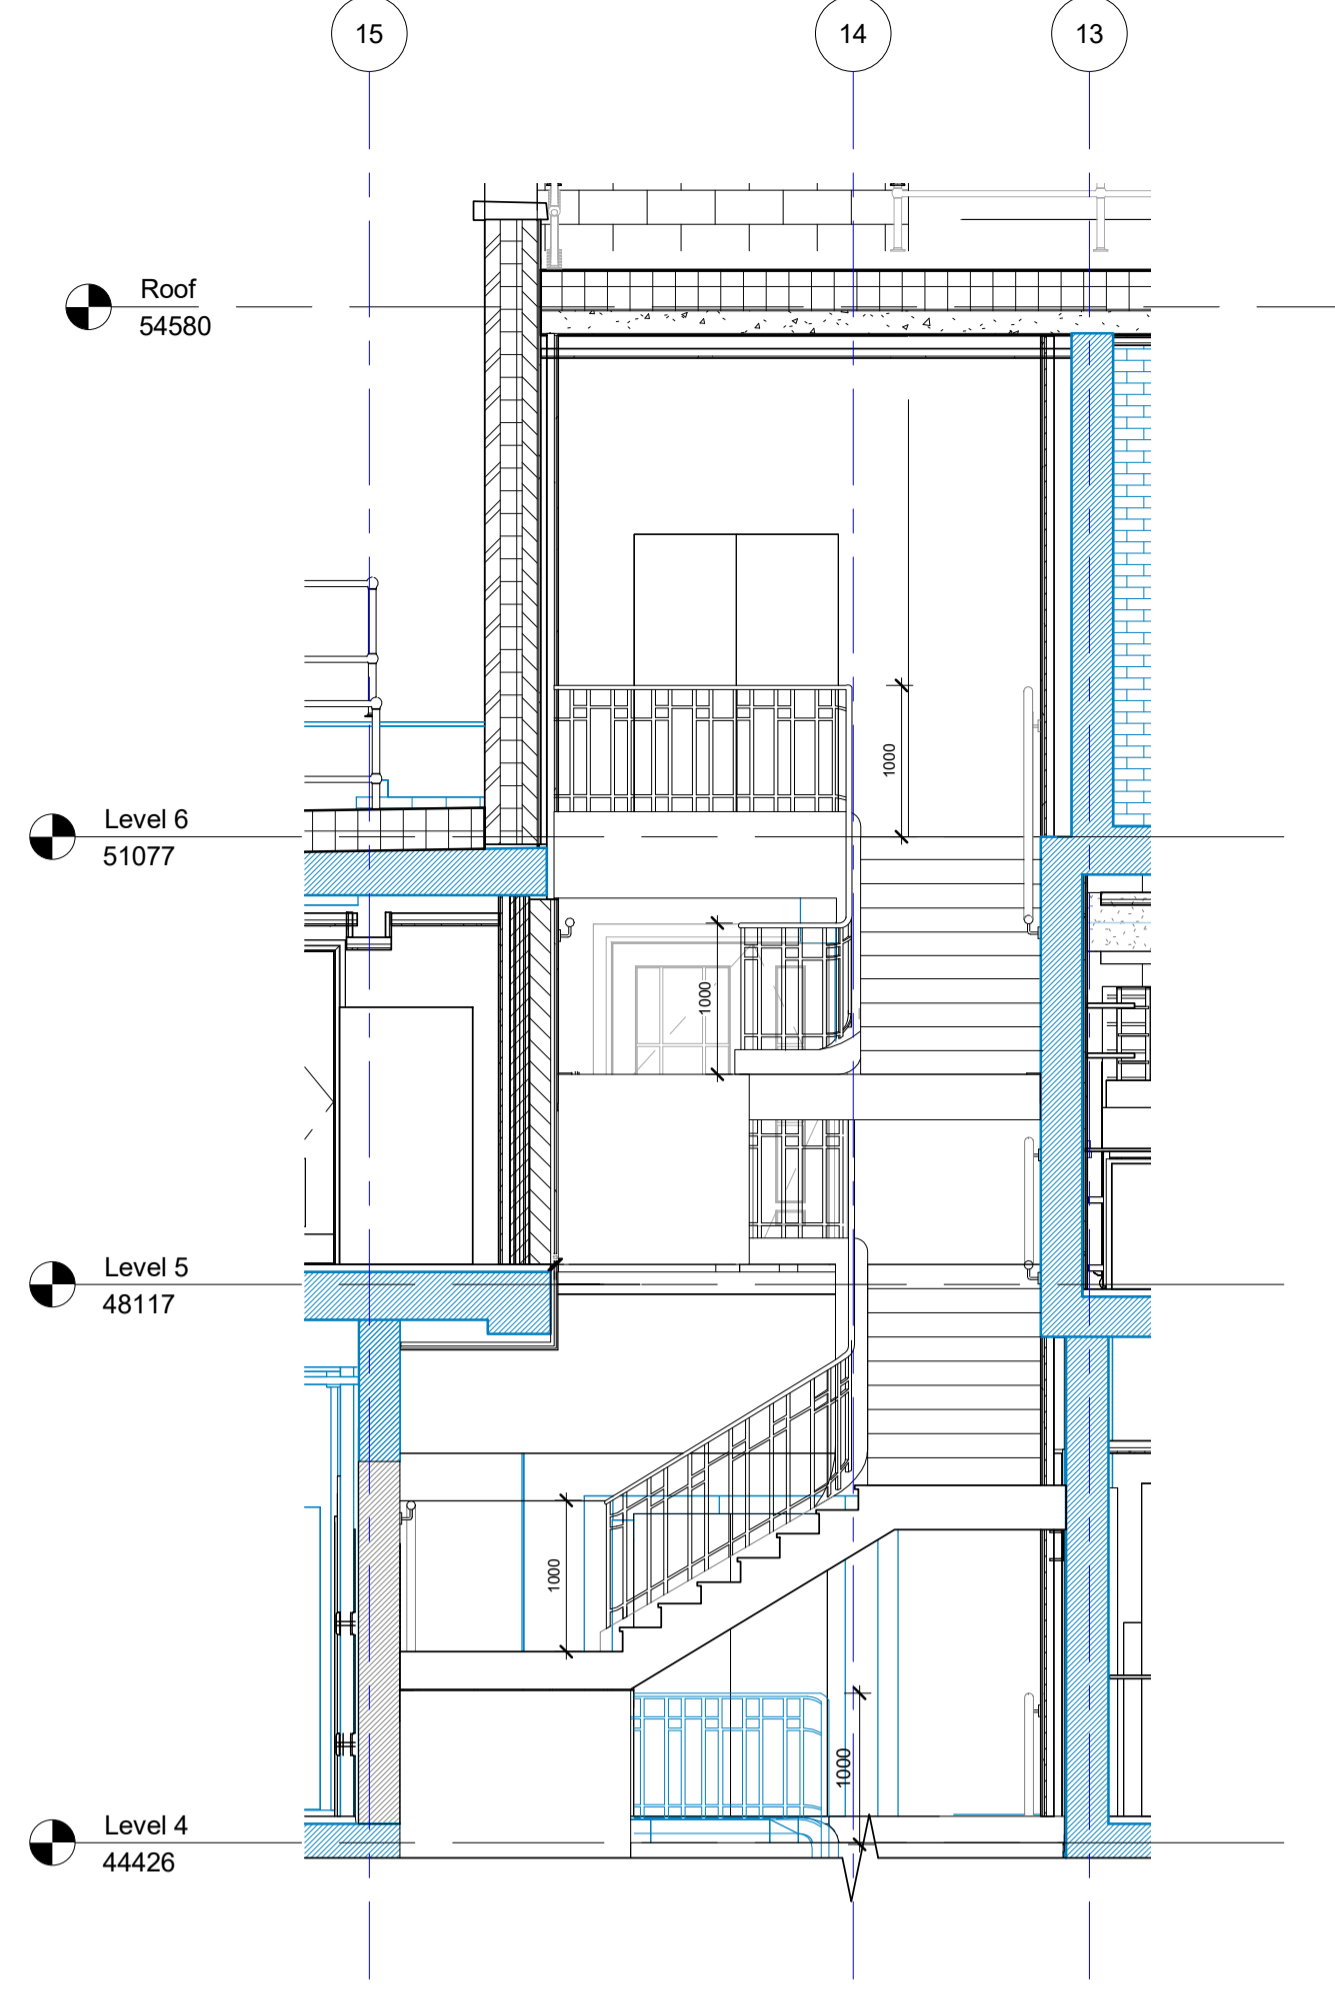


6 Gower Stair Short Section
1 : 50

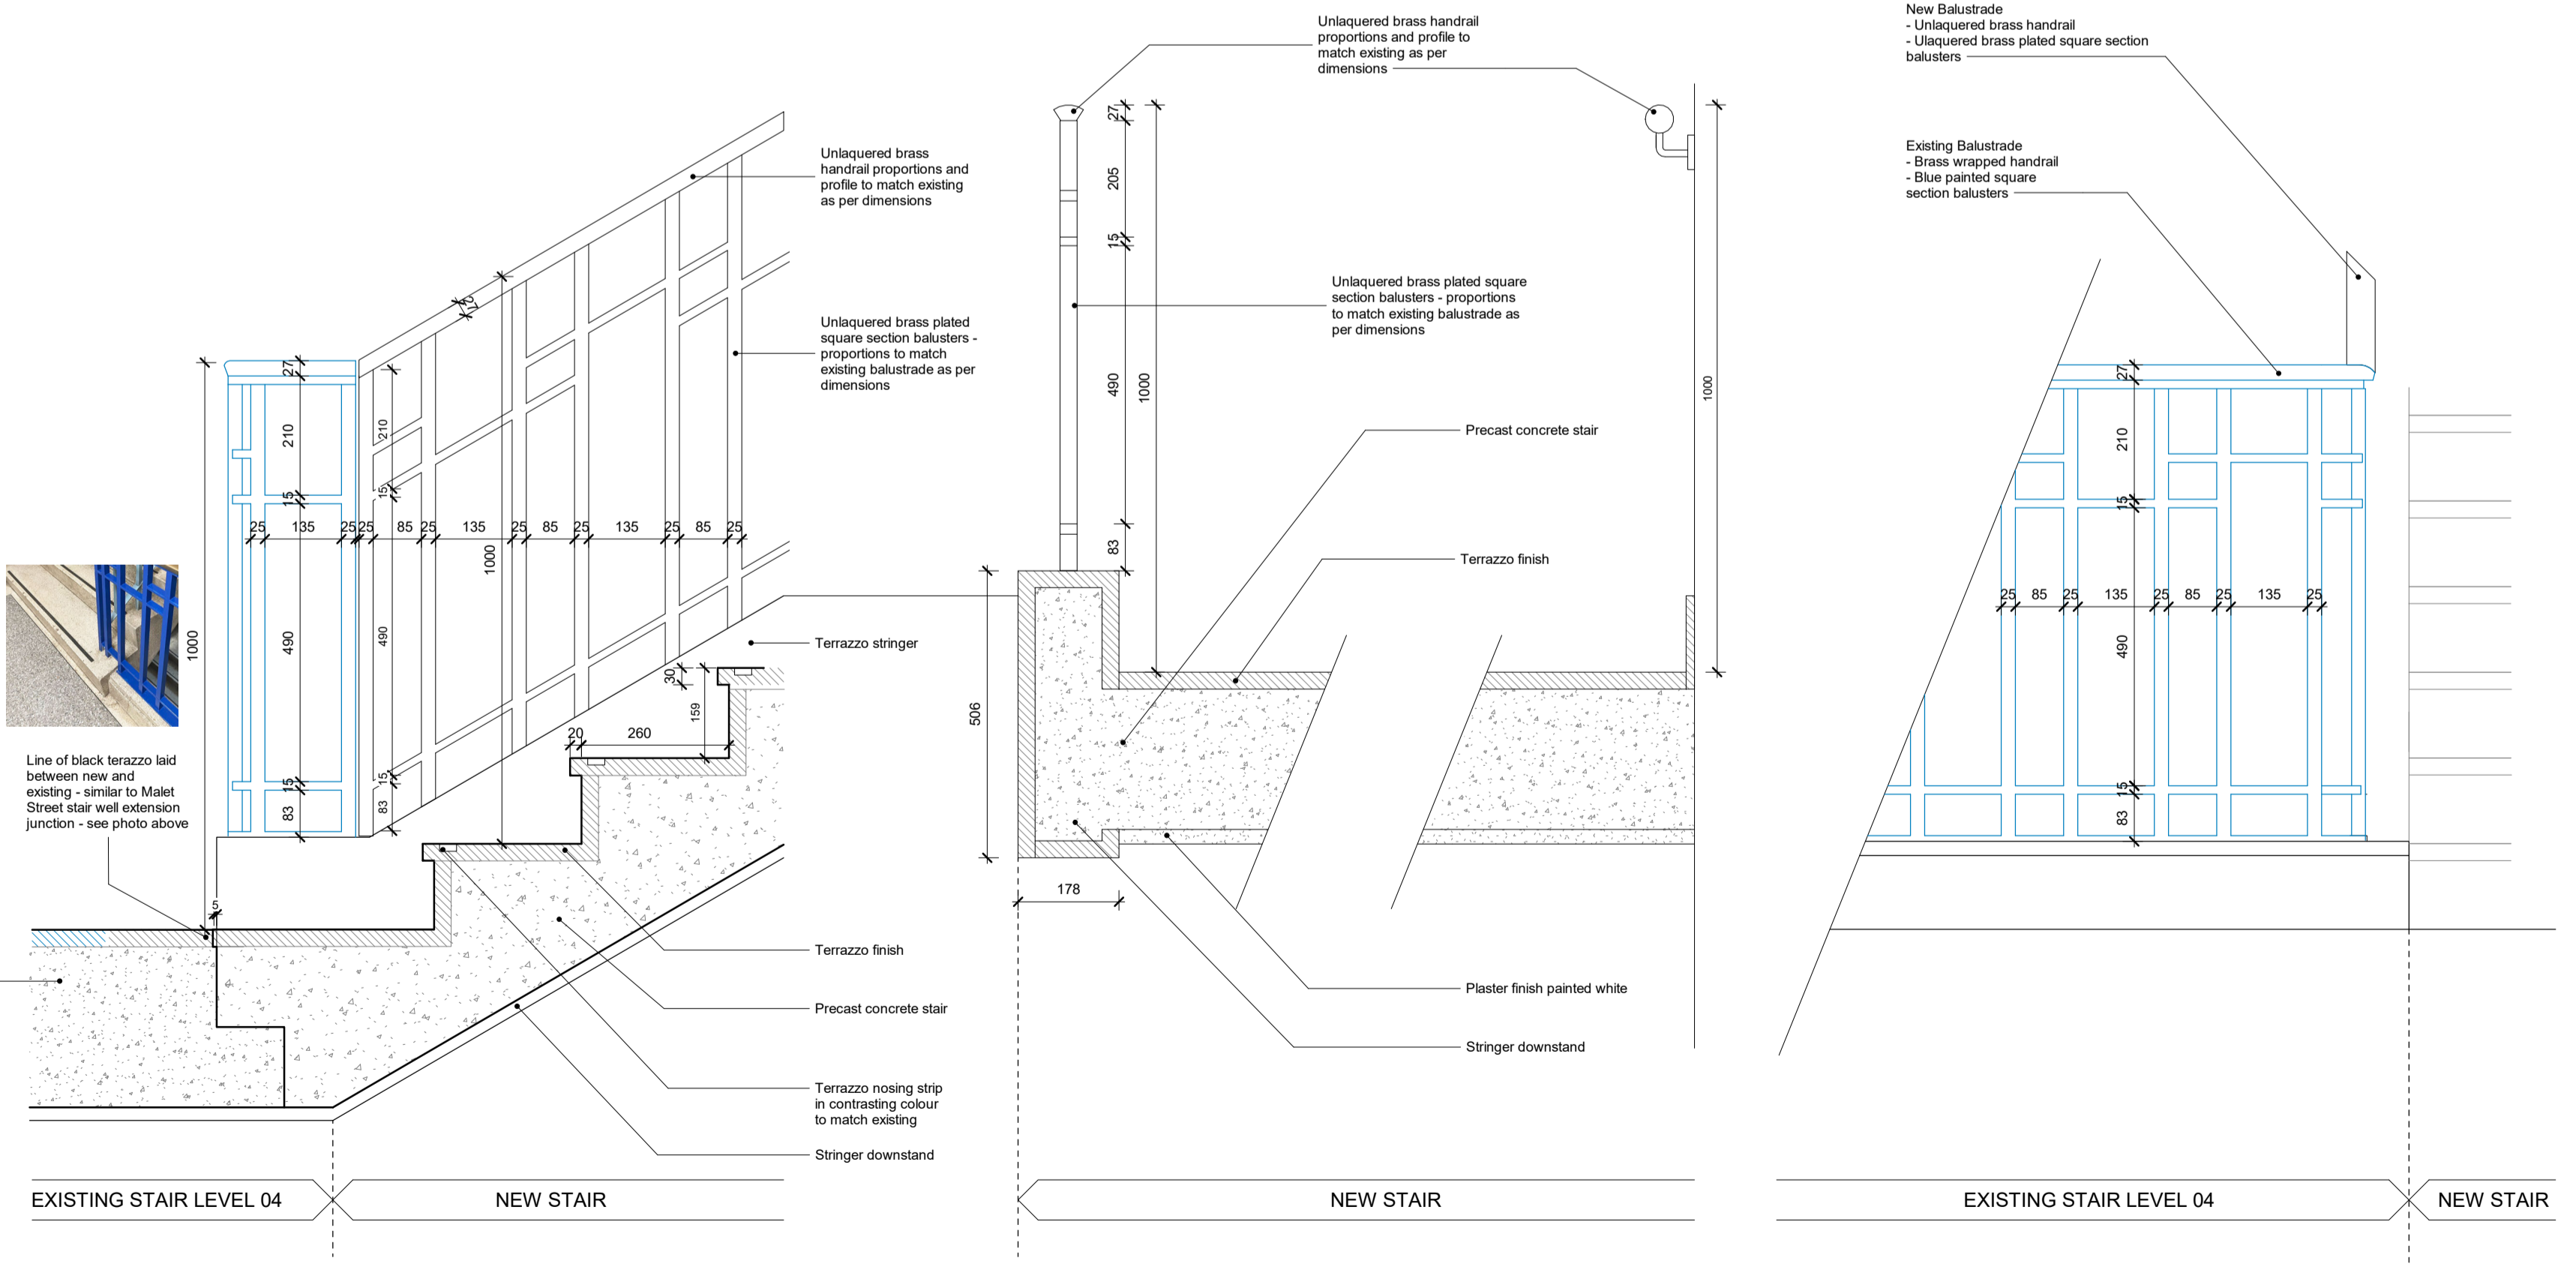

4 Stair Details
1 : 10

PL02	Planning Issue - Design updates following comments from Camden council	22/09/23	WD
PL01	Planning Issue	08/11/22	WD
REVISIONS			DATE/DRAWN

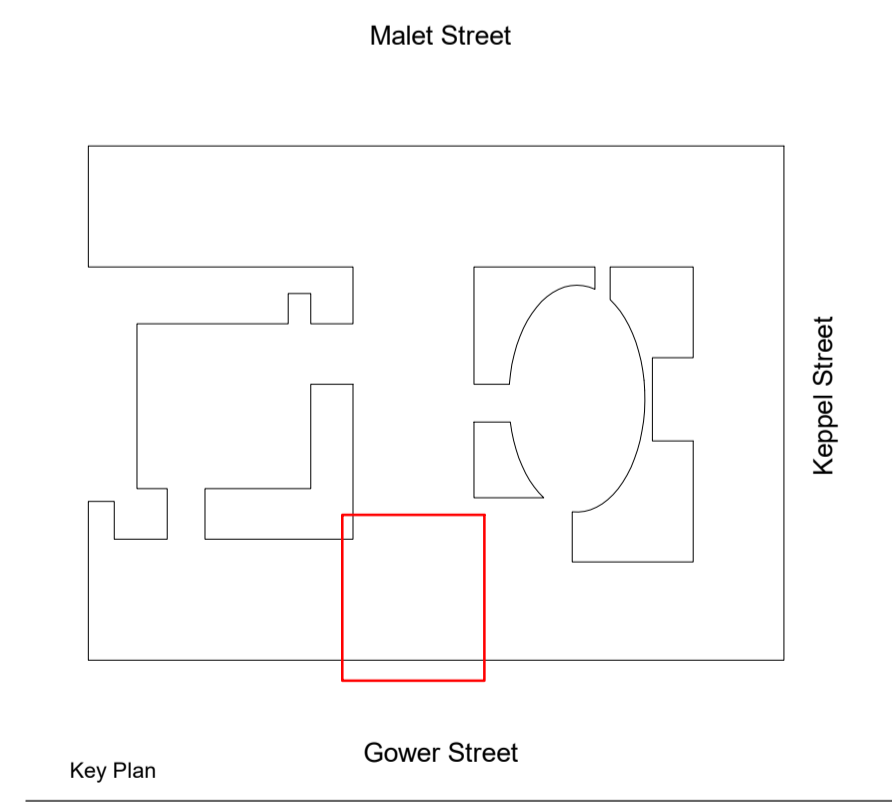

PROJECT **LSHTM Phase 3B**
BSF-CL3-Insectaries

DRAWING TITLE **Gower Stair**
Plans, Sections & Details

DATE 19/09/22 DRAWN ST
SCALE As indicated @ A1 CHECK ST

STATUS **PLANNING**

RT JOB NO. RT21015 REVISION PL02

DRAWING NO. Ph3B-RTA-ZZ-XX-DR-A-00145

Rock Townsend
The Old School, Eton Street, London, SE1 8JL
020 7261 9577
rocktownsend.co.uk