
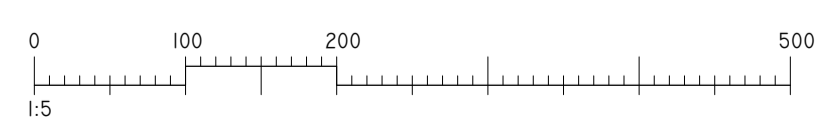
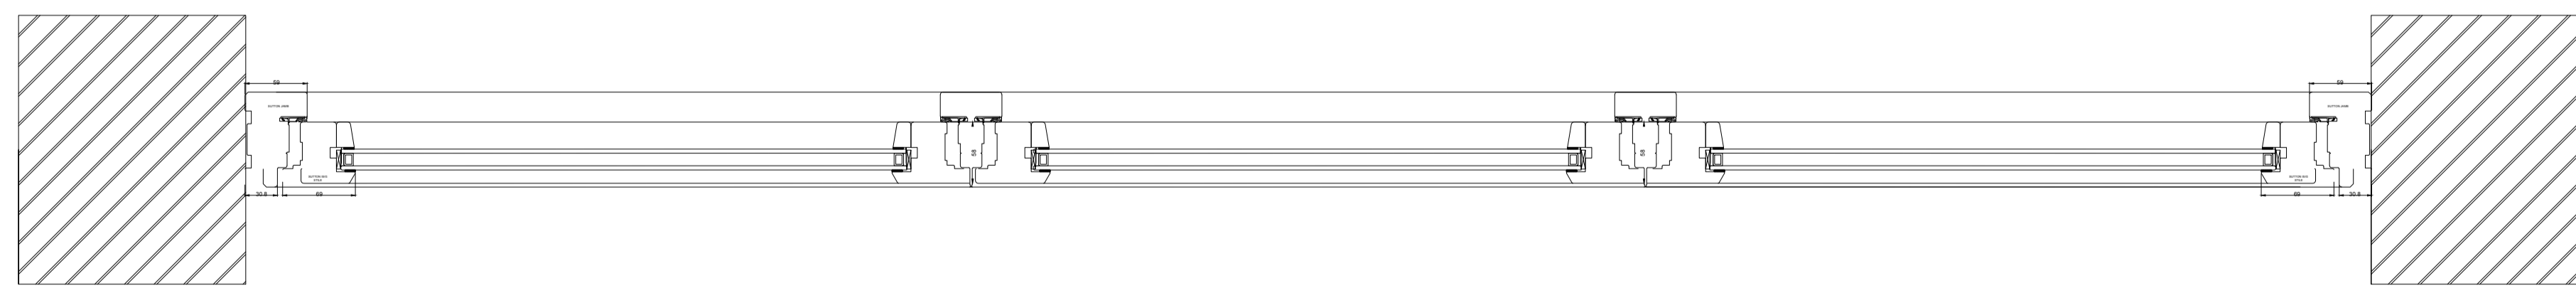


WINDDT03
 PROPOSED TO TYPE G-K
 MATERIAL: TIMBER OPERATION: HUNG CASEMENTS
 GLAZING: DOUBLE
 FINISH/COLOUR: WHITE

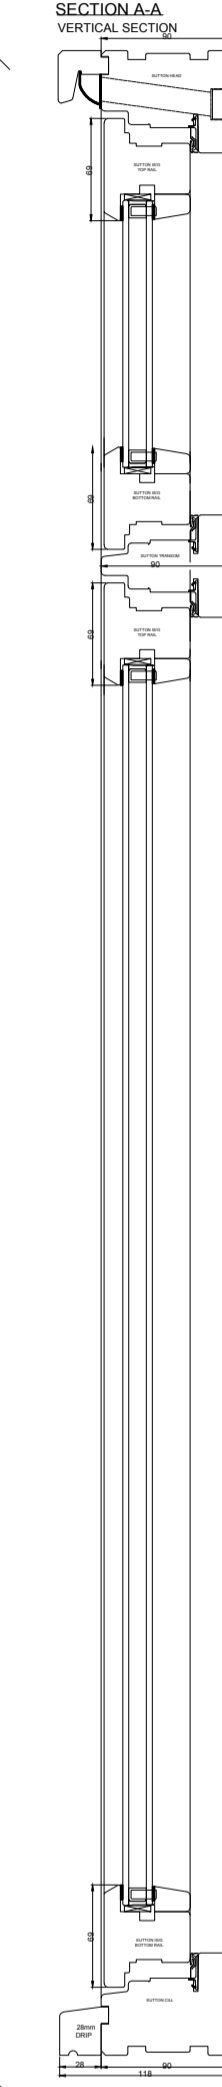

AI
 It is the responsibility to review these drawings to ensure compliance with the latest building regulations and guidance documents as well as ensure the detailed measurements are correct before undertaking works.
 No structural, intrusive or specialist surveys have been undertaken as part of this design.

CLIENT: 24 IVERSON Rd, LONDON NW6 2HE	TITLE: WINDOW SECTION DETAIL G-K (CASEMENT TYPES)
PROJECT: WINDOW RENEWAL	DRAWN BY: R.JANNING
DATE: 10/01/24	DATE: 09/03/2023
DRAWN BY: P05	CHECKED BY: -