



DOOR TYPE B
MATERIAL: TIMBER (DOORDT04)
GLAZING: DOUBLE
FINISH/COLOUR: WHITE

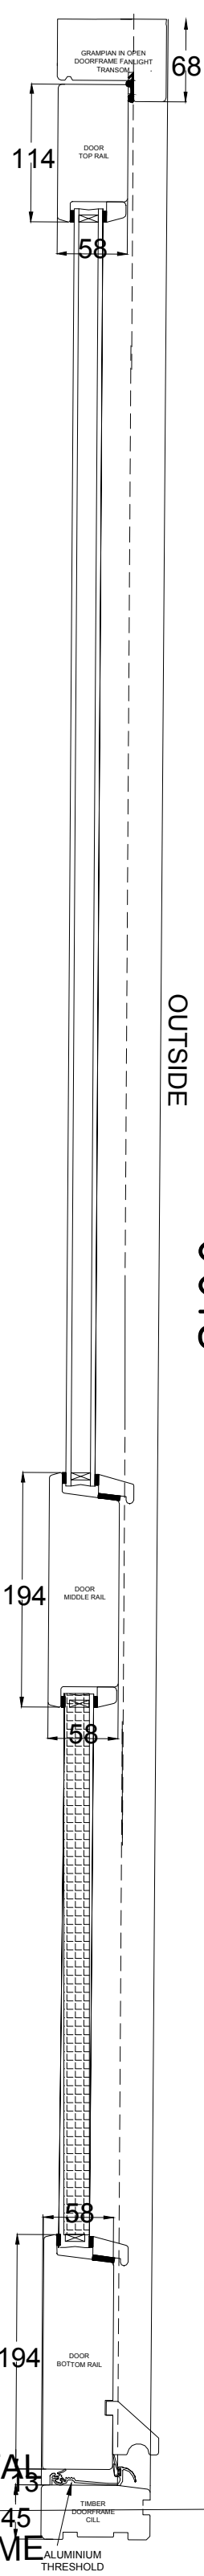

HORIZONTAL
SECTION
DOORFRAME

OUTSIDE
2100


DOOR TYPE C
MATERIAL: TIMBER (DOOR DT01)
GLAZING: DOUBLE
FINISH/COLOUR: WHITE

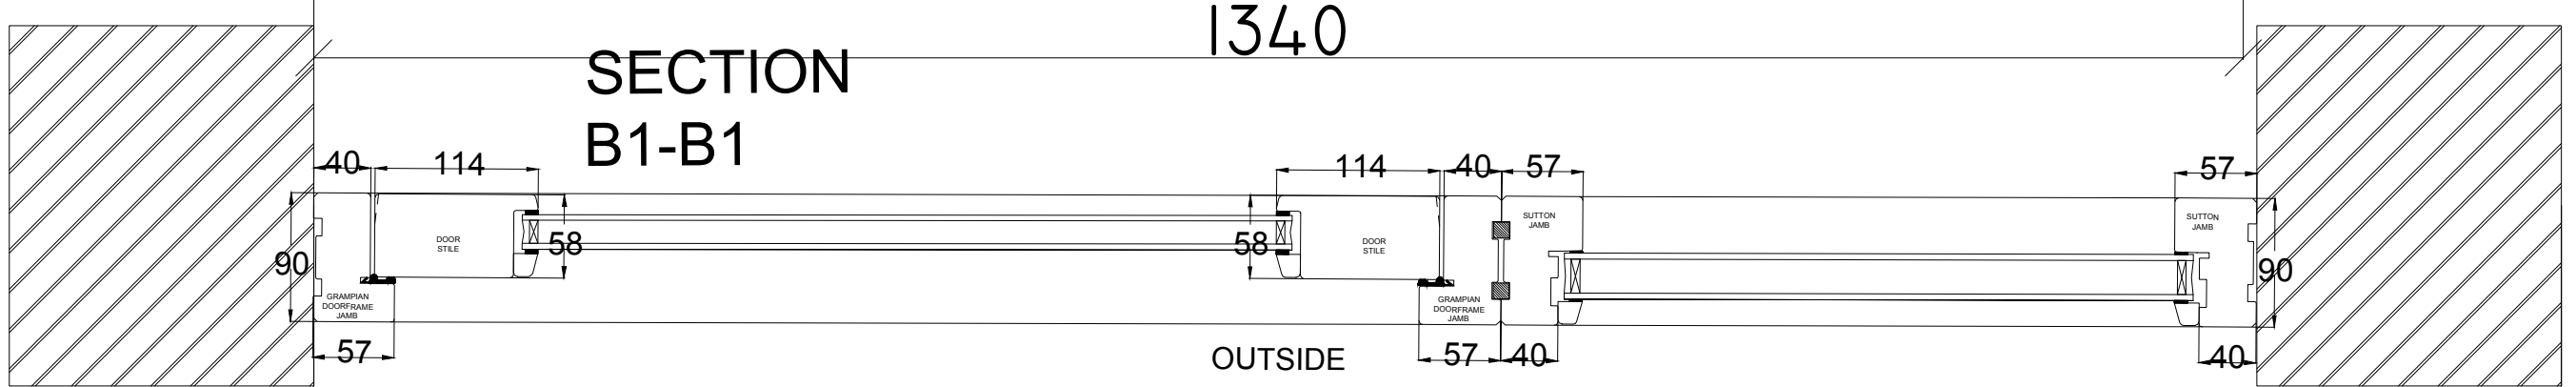

SECTION
B1-B1

1340

OUTSIDE

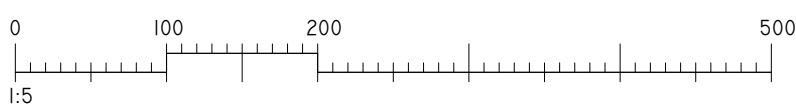

A1

This drawing and the copyrights and patents therein are the property of JSM and may not be used or reproduced without consent or attribution.
It is the responsibility to review these drawings to ensure compliance with the latest building regulations and guidance documents as well as ensure the detailed measurements are correct before undertaking works.
No structural, intrusive or specialist surveys have been undertaken as part of this design.

CLIENT: 24 IVERSON RD, LONDON NW6 2HE	PROJECT: WINDOW RENEWAL	DATE: 05.03.2023
SCALE: 1:5 @ A1	REVISION: P06	