


45 BROOMSLEIGH STREET - PROPOSED ELEVATIONS



PROPOSED WINDOW SCHEDULE

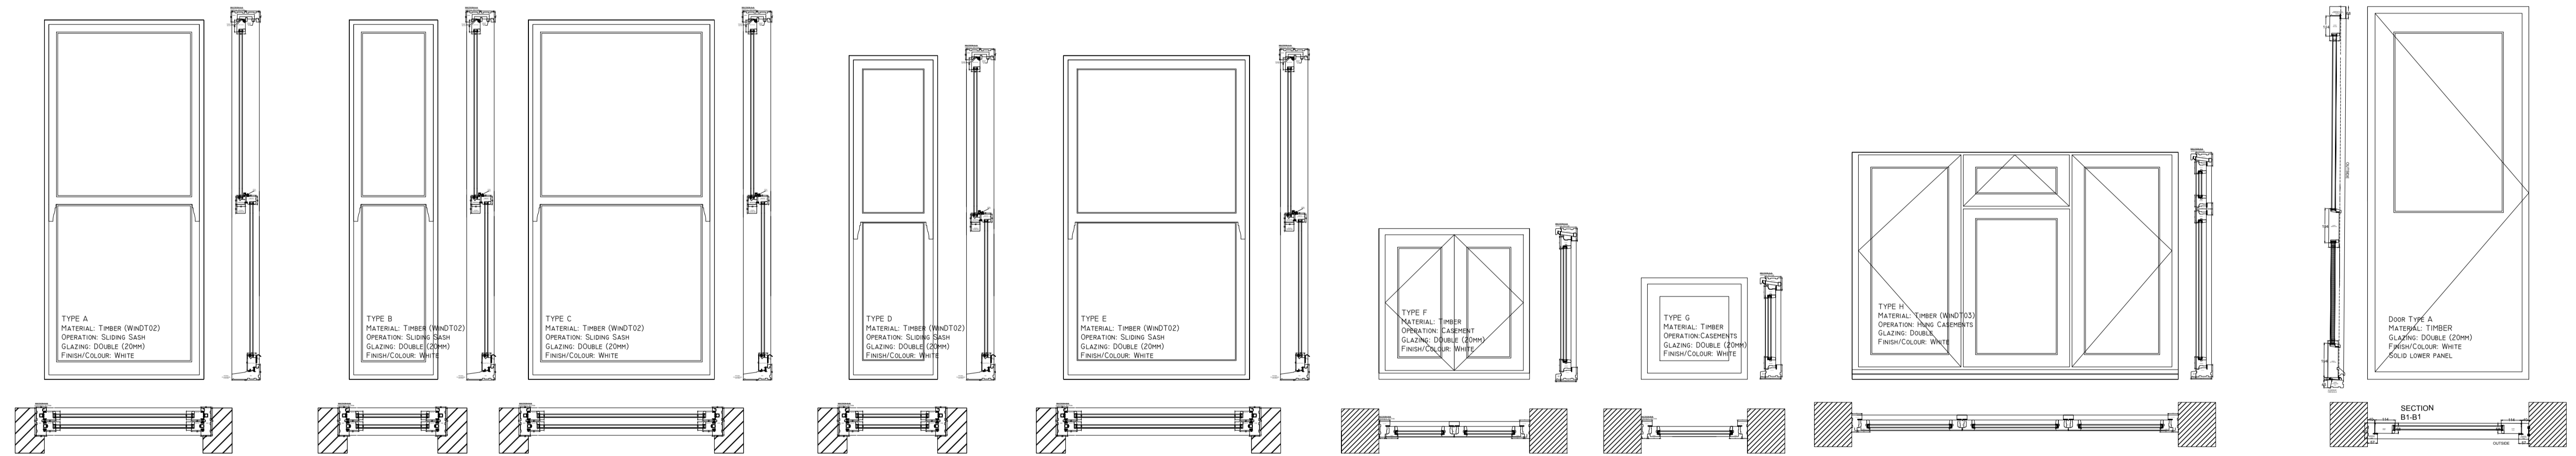

<p><b>AI</b></p> <p>This drawing and the copyrights and patents therein are the property of JSM and may not be used or reproduced without consent or attribution.</p> <p>It is the responsibility to review these drawings to ensure compliance with the latest building regulations and guidance documents as well as ensure the detailed measurements are correct before undertaking works.</p> <p>No structural, intrusive or specialist surveys have been undertaken as part of this design.</p>	<p>PROJECT: 45 BROOMSLEIGH ST LONDON NW6 1QG</p> <p>WINDOW RENEWAL</p>	<p>TITLE: PROPOSED ELEVATIONS AND WINDOW SCHEDULE</p> <p>DATE OF ISSUE: 09.03.2023</p>	<p>SCALE: 1:100 @ AI</p> <p>PROJECT NO: P02</p> <p>REVISION: A</p>
	<p>DATE: 09.03.2023</p>	<p>BY: JSM</p>	<p>DATE: 09.03.2023</p>