


DOOR TYPE A
 MATERIAL: TIMBER
 GLAZING: DOUBLE (20MM)
 FINISH/COLOUR: WHITE
 SOLID LOWER PANEL

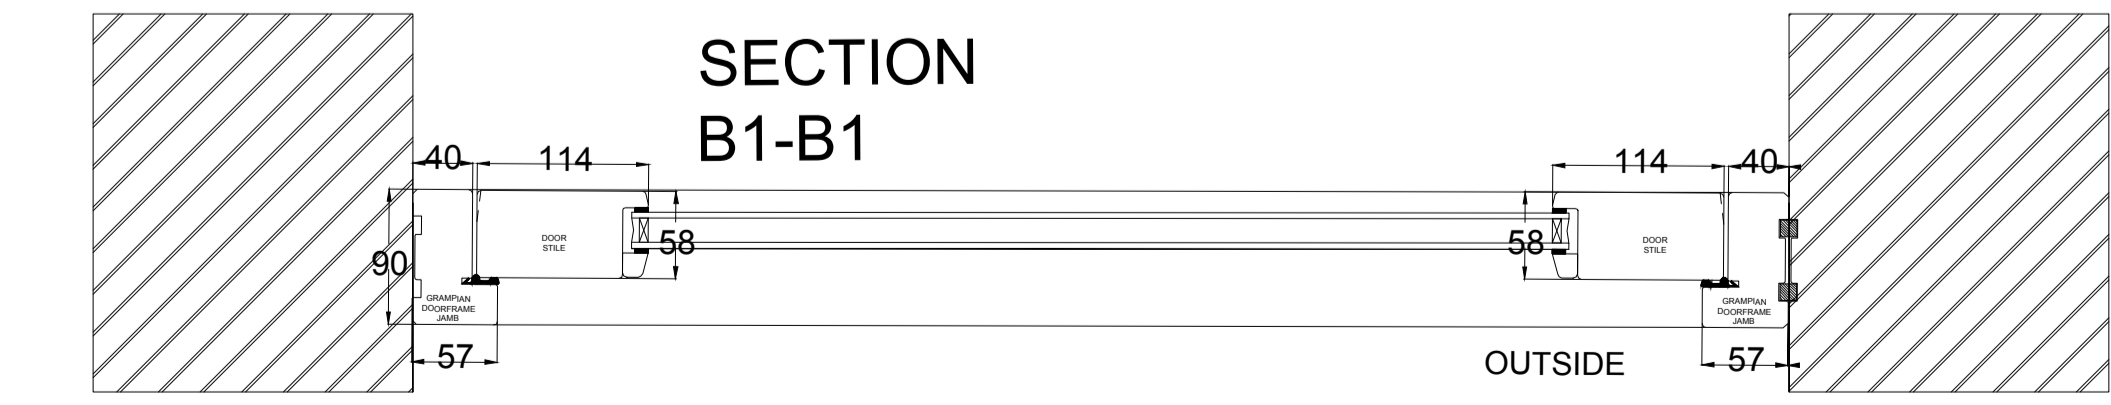

AI

This drawing and the copyrights and patents therein are the property of JSM and may not be used or reproduced without consent or attribution.

It is the responsibility to review these drawings to ensure compliance with the latest building regulations and guidance documents as well as ensure the detailed measurements are correct before undertaking works.

No structural, intrusive or specialist surveys have been undertaken as part of this design.

CLIENT: 6 BROOMSLEIGH ST LONDON NW6 1QG	TITLE: PROPOSED REAR DOOR DETAIL
PROJECT: WINDOW RENEWAL	DRAWN BY: R.JANNING
DATE: 15 # 01	DATE: 09.03.2023
DRAWN BY: P05	CHECKED BY: A