

Proficiency

Design & Build

31-35 FORTUNE GREEN ROAD,
WEST HAMPSTEAD,
LONDON, NW6 1DU

TEL.02074356231
PROFICIENCYARCHITECT@GMAIL.COM
WWW.PROFICIENCYLTD.CO.UK

RIBA 
Royal Institute of
British Architects



PLEASE NOTE

1. All dimensions to be verified on site.
2. All dimensions are in millimeters.
3. No work shall commence until all approvals and agreements have been obtained. These include, Planning, Building Regulations, Thames Water and party Wall.
4. The Copyright of this drawing belongs to Proficiency Design & Build.

CLIENT:

Rubia Wolff & Felix Moldenhauer

PROJECT:

Hillfield rd

ADDRESS:

55 Hillfield Rd
London, NW6 1QD

TITLE:

**Existing & Proposed
Left Elevations**

DATE:

03/11/23

PROJECT NUM:

P156

SCALE:


1 : 100 (@ A3)

DRAWING NUM:


D202

REV:

STATUS:

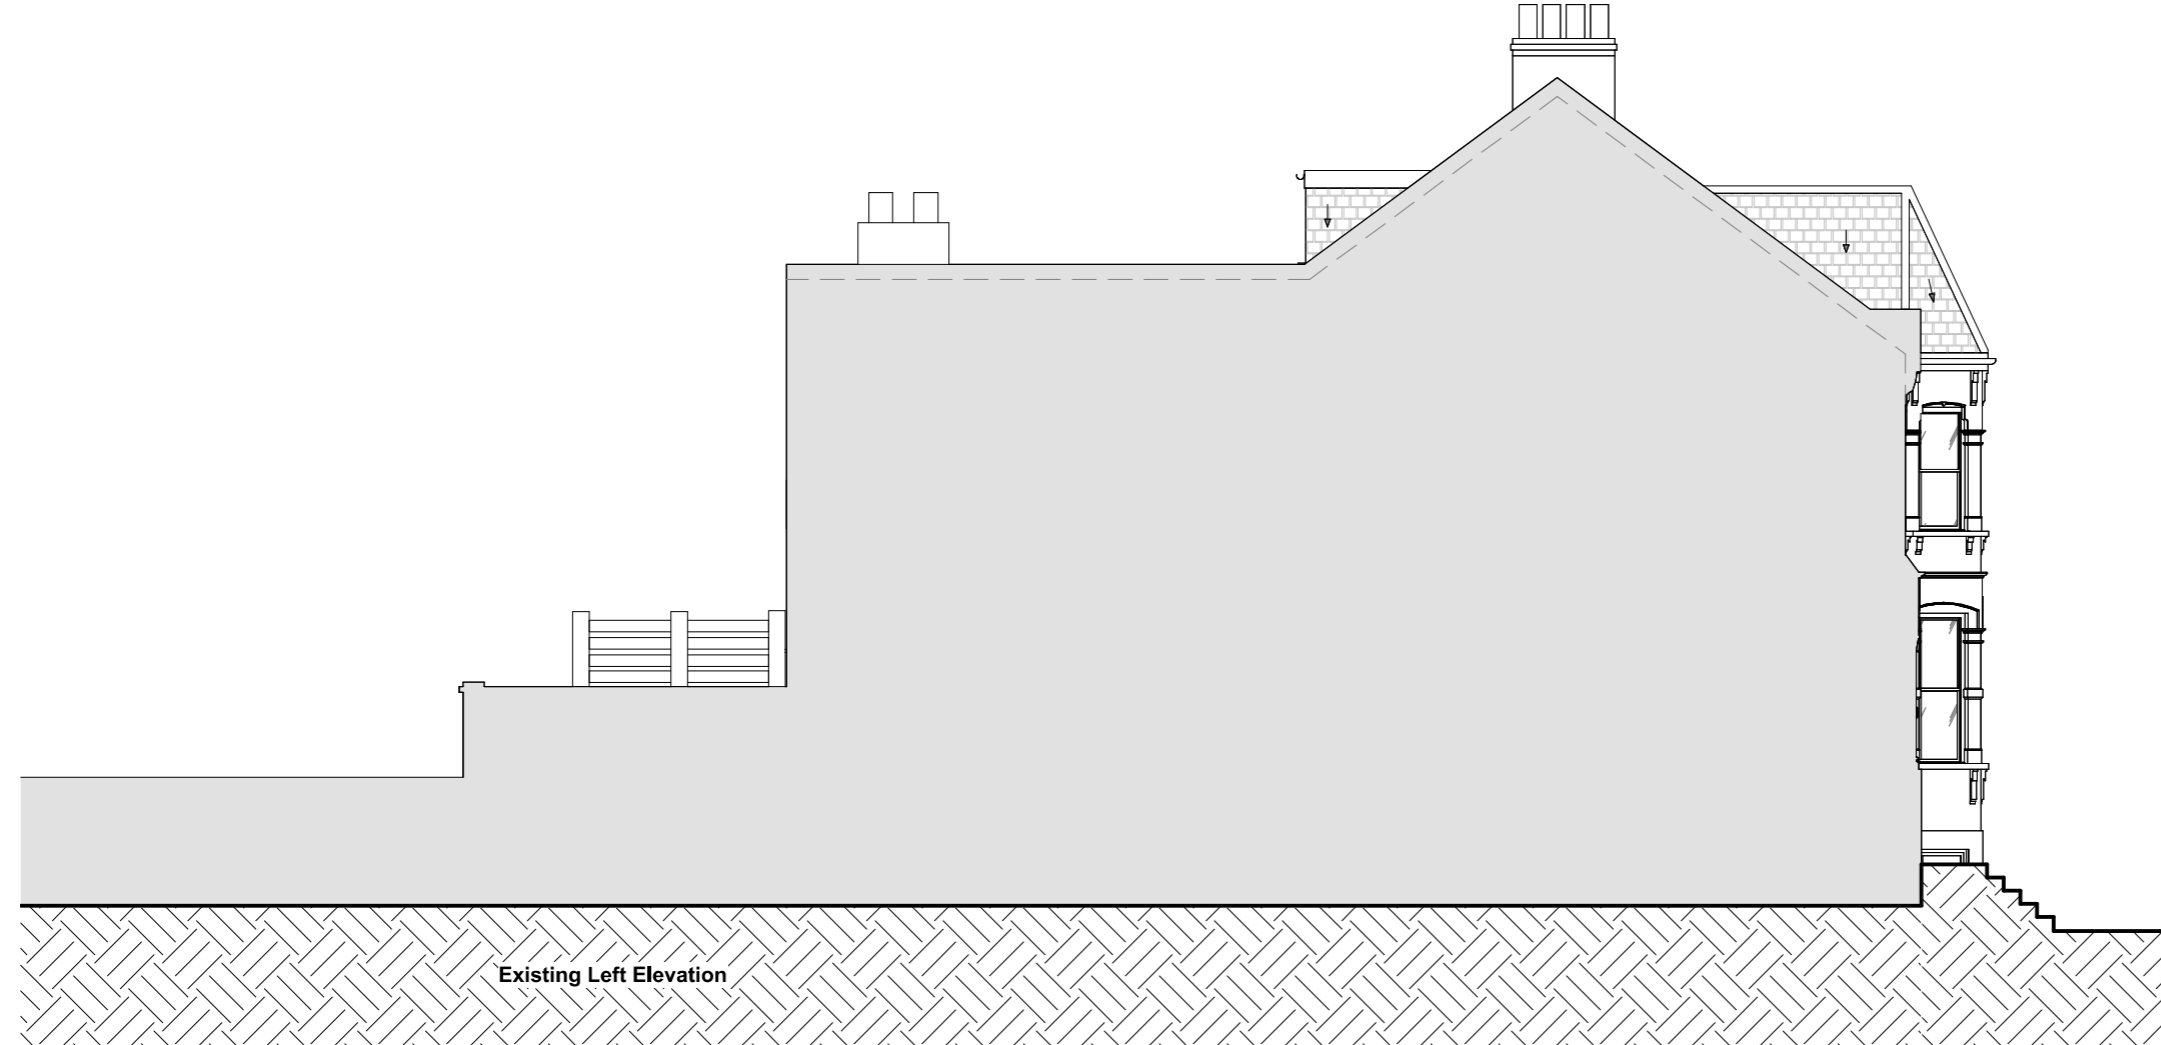

Existing Left Elevation

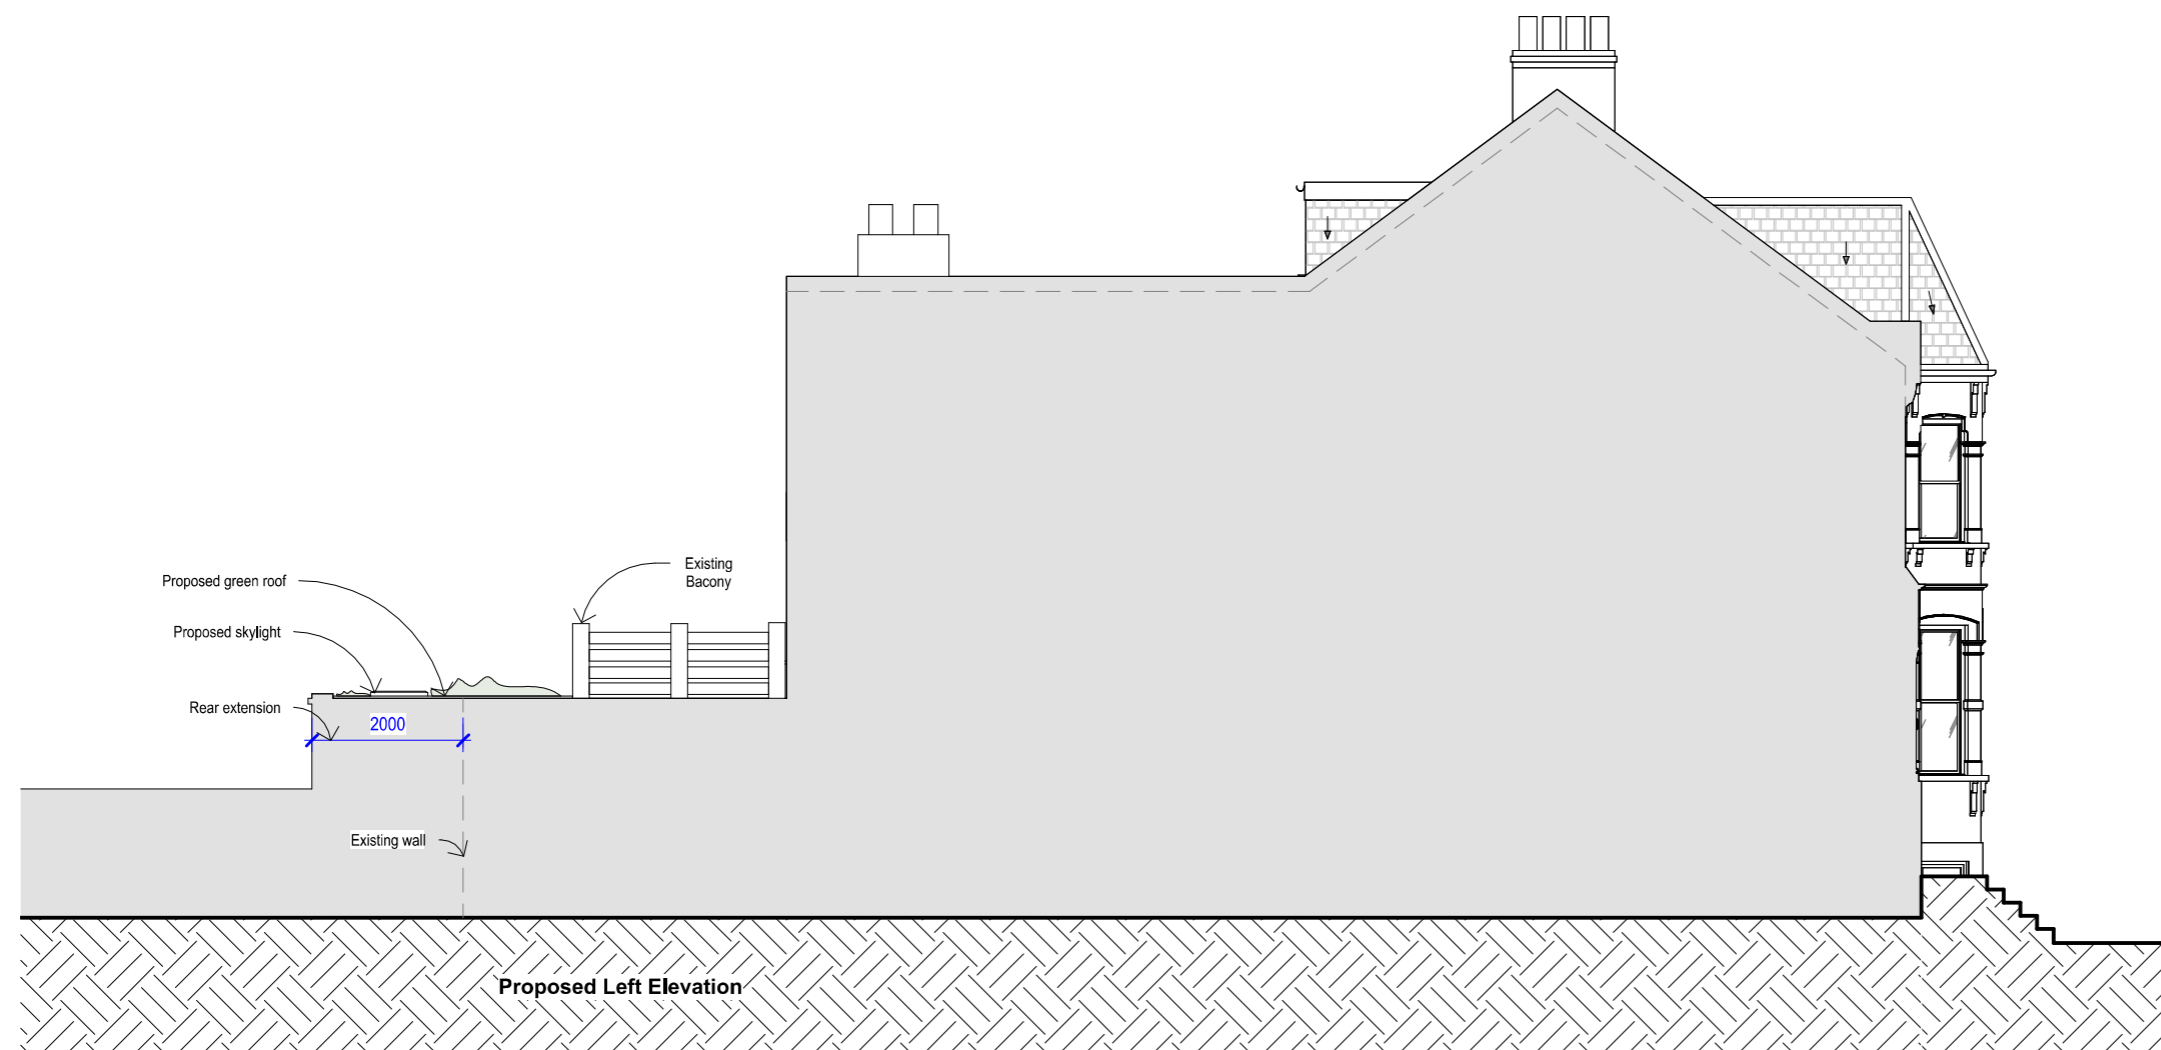

Proposed Left Elevation

