
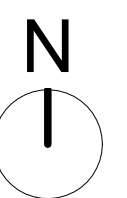


Key

- DEMISE PREMISES - GROUND FLOOR
- BUILDING

SCALE 1:1250

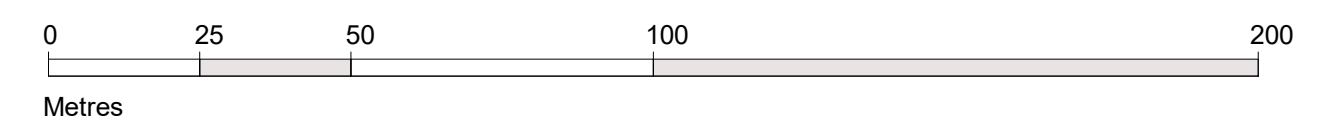

NOTES FOR ALL DRAWINGS:

This drawing is to be read in conjunction with the contract documents, including but not limited to all other drawings, specifications and schedules. This drawing shows the design intent only. This is not a fabrication drawing. Do not scale from this drawing. All setting out dimensions shown are to be checked and verified by the contractor on site. All dimensions and levels are subject to a site survey. Any discrepancies found in this drawing are to be reported to the Architect immediately. Any modifications to these drawings necessary to meet the performance criteria of the specification shall be agreed in writing with the Architect and issued for approval. Please refer to structural engineer's drawings, specifications and schedules for all structural design, size and performance criteria.
© Marks Barfield Architects 2021

Rev	Date	by	Description	Key

Client
Lazari Properties 8 Limited

Greater London House
Hampstead Road
London NW1 7QX
United Kingdom
Tel +44 20 7388 5444
Fax +44 20 7388 6557

Architect
marks barfield architects

50 Bromells Road
London SW4 0BG
United Kingdom
Tel +44 20 7501 0180

Stephenson House, 75 Hampstead Road, London, NW1 2PL

Drawing Title
Location Plan - Ground Floor Demise

Job no	Scale (@ A1)	Drawing No	Revision	Status
601	As indicated	601-MBA-SK-2003	B	Information
Date	Checked			
12/04/23	IR			