


NOTES FOR ALL DRAWINGS:
 This drawing is to be read in conjunction with the contract documents, including but not limited to all other drawings, specifications and schedules. This drawing shows the design intent only. This is not a fabrication drawing. Do not scale from this drawing. All setting out dimensions shown are to be checked and verified by the contractor on site. All dimensions and levels are subject to a site survey. Any discrepancies found in this drawing are to be reported to the Architect immediately. Any modifications to these drawings necessary to meet the performance criteria of the specification shall be agreed in writing with the Architect and issued for approval. Please refer to structural engineer's drawings, specifications and schedules for all structural design, sizes and performance criteria © Marks Barfield Architects 2017

Rev	Date	by	Description

Key	Description
1	Pre-fabricated brick panel
2	Pre-fabricated masonry panel
3	Low iron glazing in bronze anodised aluminium frame
4	Glazed feature 'lantern'
5	Low iron frameless atrium glazing
6	Ventilated spandrel panel
7	Spandrel panel
8	Bronze anodised aluminium
9	Bespoke metal gate and louvres
10	Bespoke PPC metal balustrade
11	Glazed balustrade
12	Metal Plant Screen

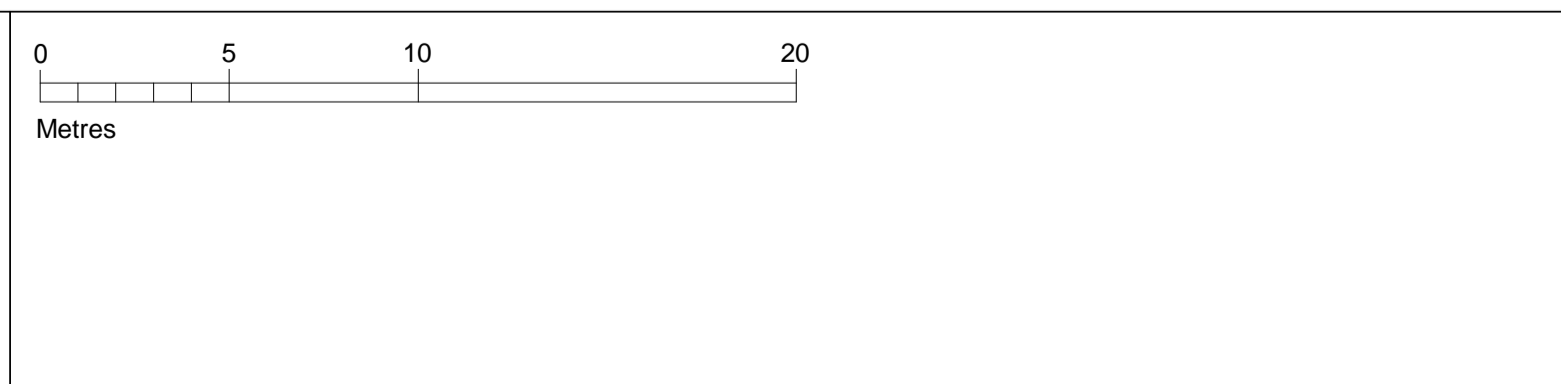

Client
Lazari Investments Limited
 Greater London House
 Hampstead Road
 London NW1 7QX
 United Kingdom
 Tel +44 20 7388 5444
 Fax +44 20 7388 6557

Architect
marks barfield architects
 50 Bromells Road
 London SW4 0BG
 United Kingdom
 Tel +44 20 7501 0180
 Fax +44 20 7498 7103

Stephenson House		
Drawing Title Proposed Section BB		
Job no 601	Scale (@ A1) 1 : 200	Drawing No 601-MBA-SK-2009-Proposed Section BB
Date 02/06/17	Checked YB	Revision
Status 		