


Notes
Zmapping Limited 2022

© COPYRIGHT

All rights reserved. The copyright in this drawing is retained by H O K H, no license or assignment of any kind has been, or is, granted to any third party whether by provision of copies or originals or otherwise, unless agreed in writing.

DO NOT SCALE FOR CONSTRUCTION

This drawing is to scale as issued & as specified below. For construction, contractors should verify all dimensions on site before proceeding work.

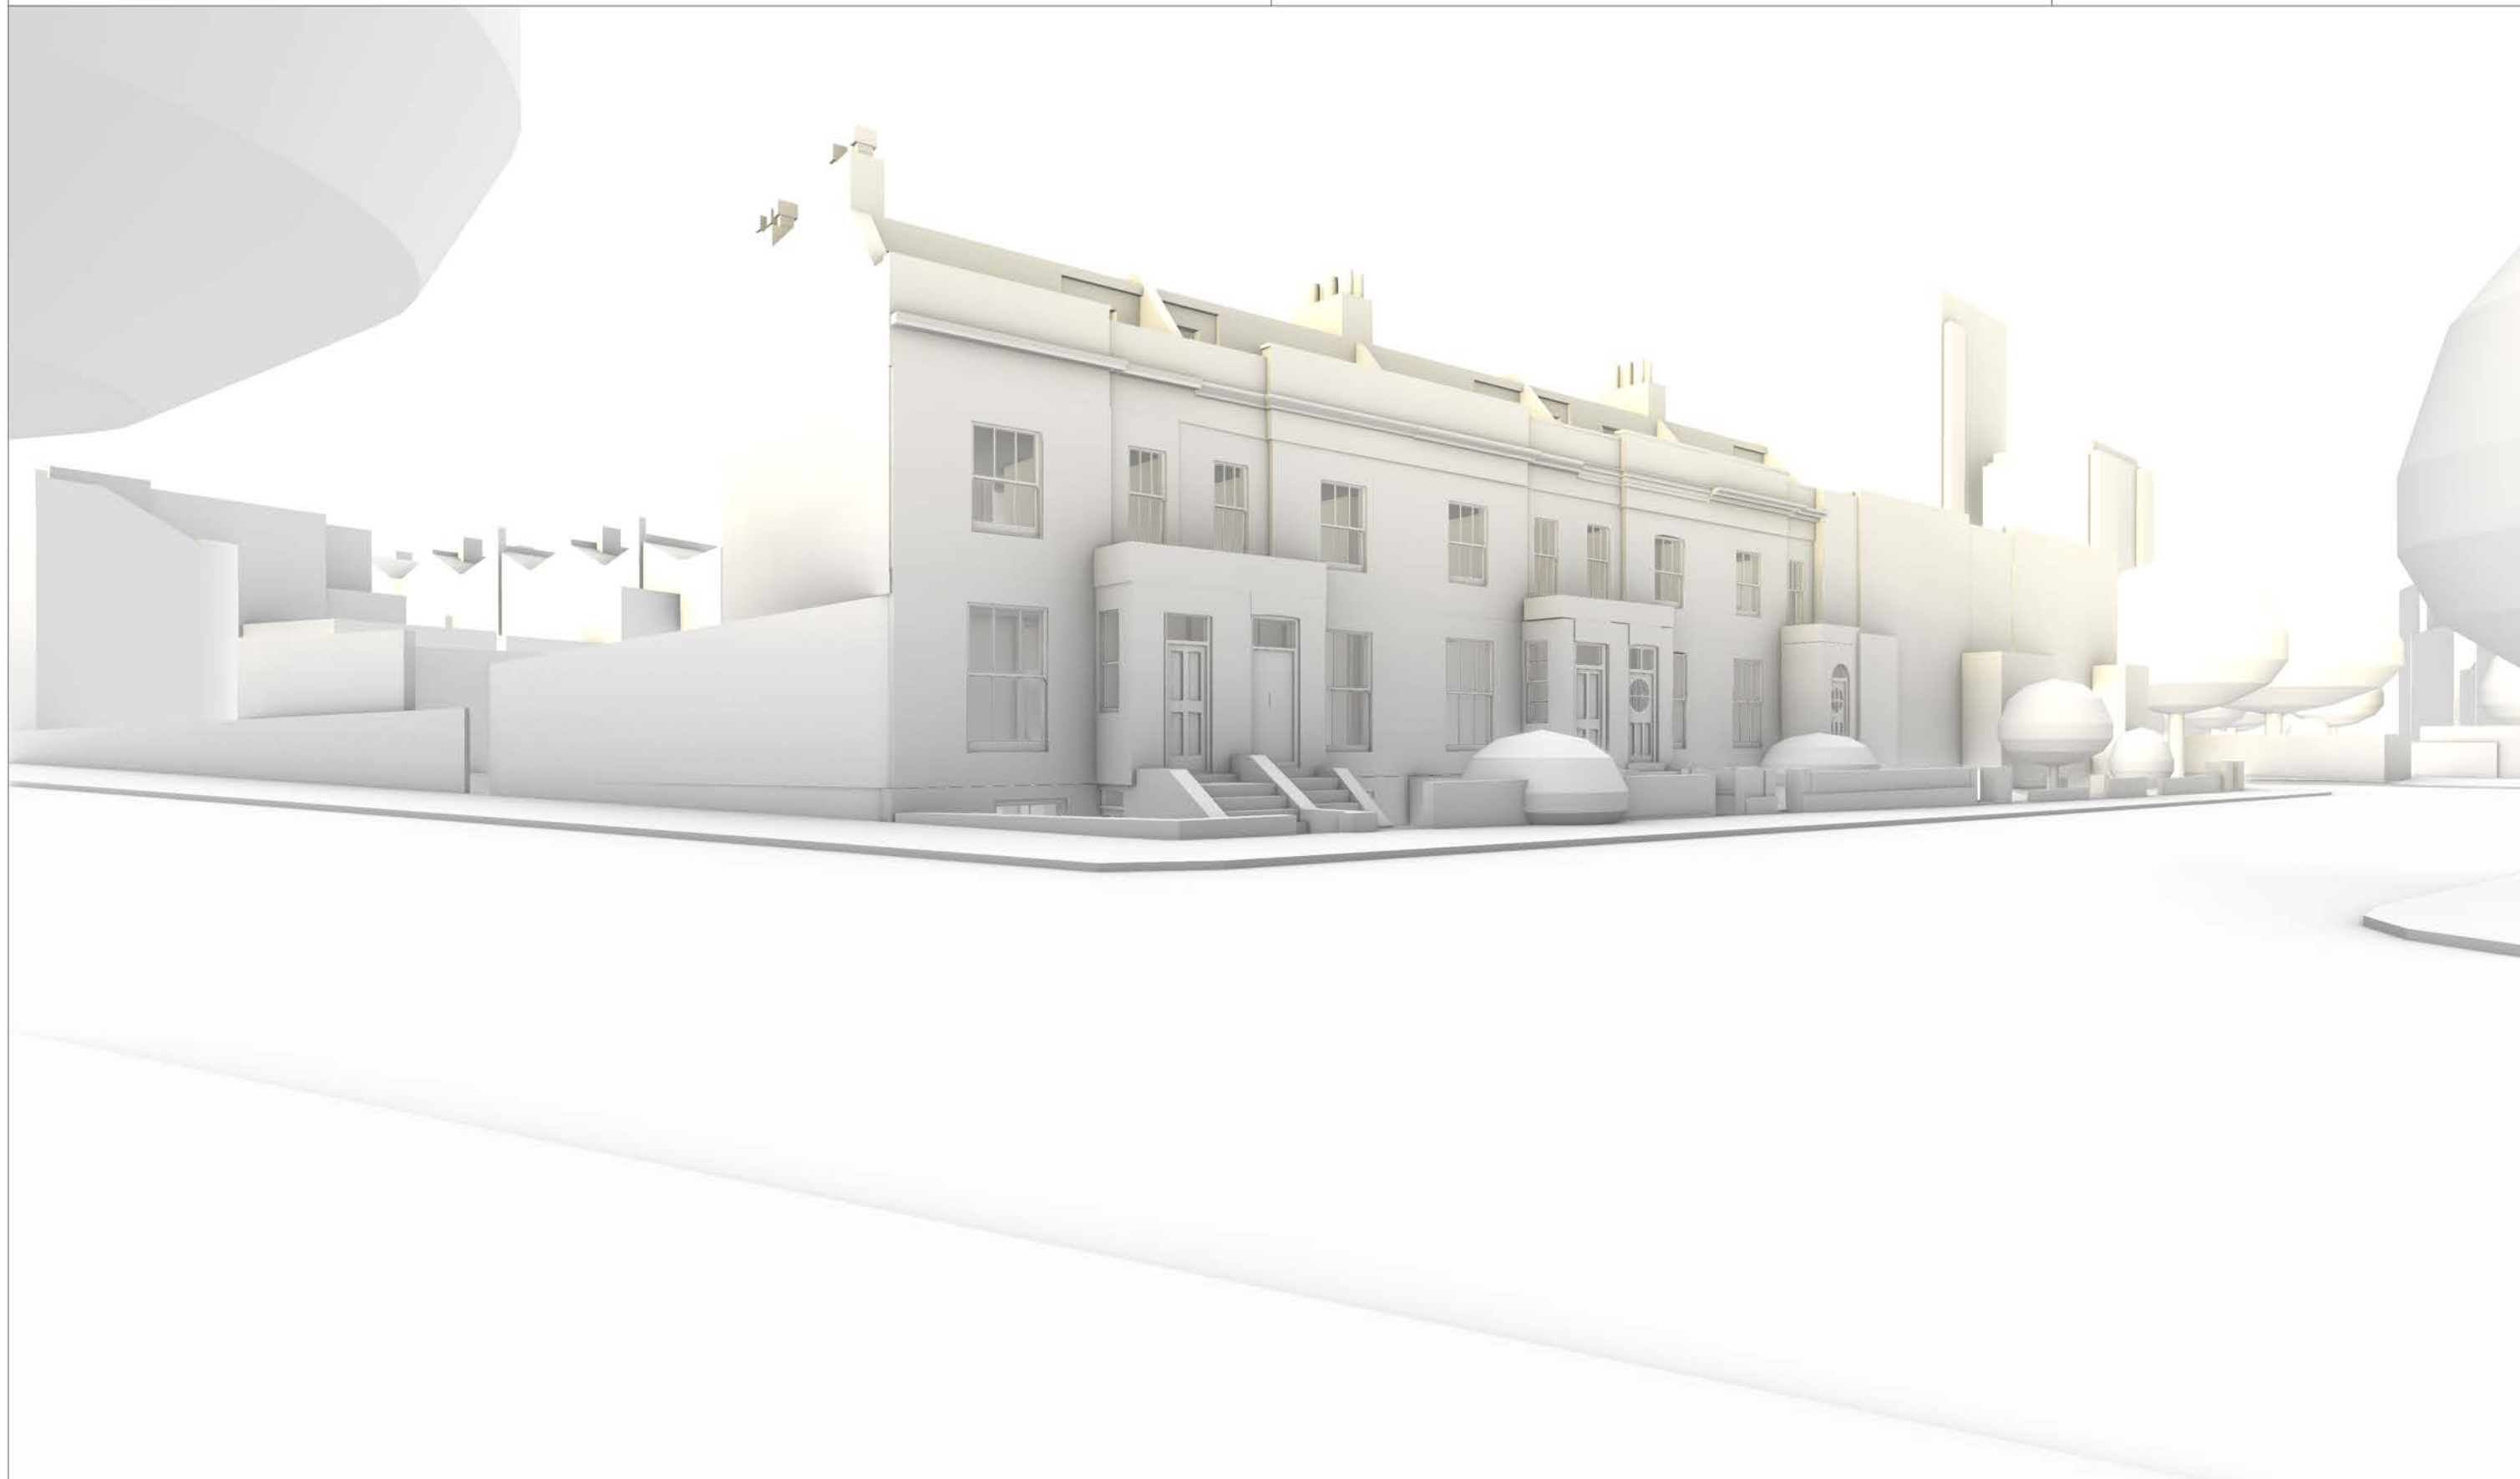

Harry Hawkins Architecture
HOKH
h o k h . u k

+44 (0) 7515 885 962
architech@hokh.uk

Issued for
Planning
Date Issued
29/11/2022

Issued by
HH
Scale - A3

Project **48 Coity Road**
Drawing **Proposed Perspective View**
Drawing # **48COR-A-005_NE-05/10 16:30**

Client
S.P.

Project
48 Coity Road
London
NW5 4RY

Key



Notes
Zmapping Limited 2022

© COPYRIGHT

All rights reserved. The copyright in this drawing is retained by H O K H, no license or assignment of any kind has been, or is, granted to any third party whether by provision of copies or originals or otherwise, unless agreed in writing.

DO NOT SCALE FOR CONSTRUCTION

This drawing is to scale as issued & as specified below. For construction, contractors should verify all dimensions on site before proceeding work.



Harry Hawkins Architecture
H O K H
h o k h . u k

+44 (0) 7515 885 962
architech@hokh.uk

Issued for
Planning
Date Issued
29/11/2022

Issued by
HH
Scale - A3

Project **48 Coity Road**
Drawing **Proposed Perspective View**
Drawing # **48COR-A-006_NW-05/10 16:30**

Client
S.P.

Project
48 Coity Road
London
NW5 4RY


Key



Notes
Zmapping Limited 2022

© COPYRIGHT
All rights reserved. The copyright in this drawing is retained by H O K H, no license or assignment of any kind has been, or is, granted to any third party whether by provision of copies or originals or otherwise, unless agreed in writing.

DO NOT SCALE FOR CONSTRUCTION
This drawing is to scale as issued & as specified below. For construction, contractors should verify all dimensions on site before proceeding work.

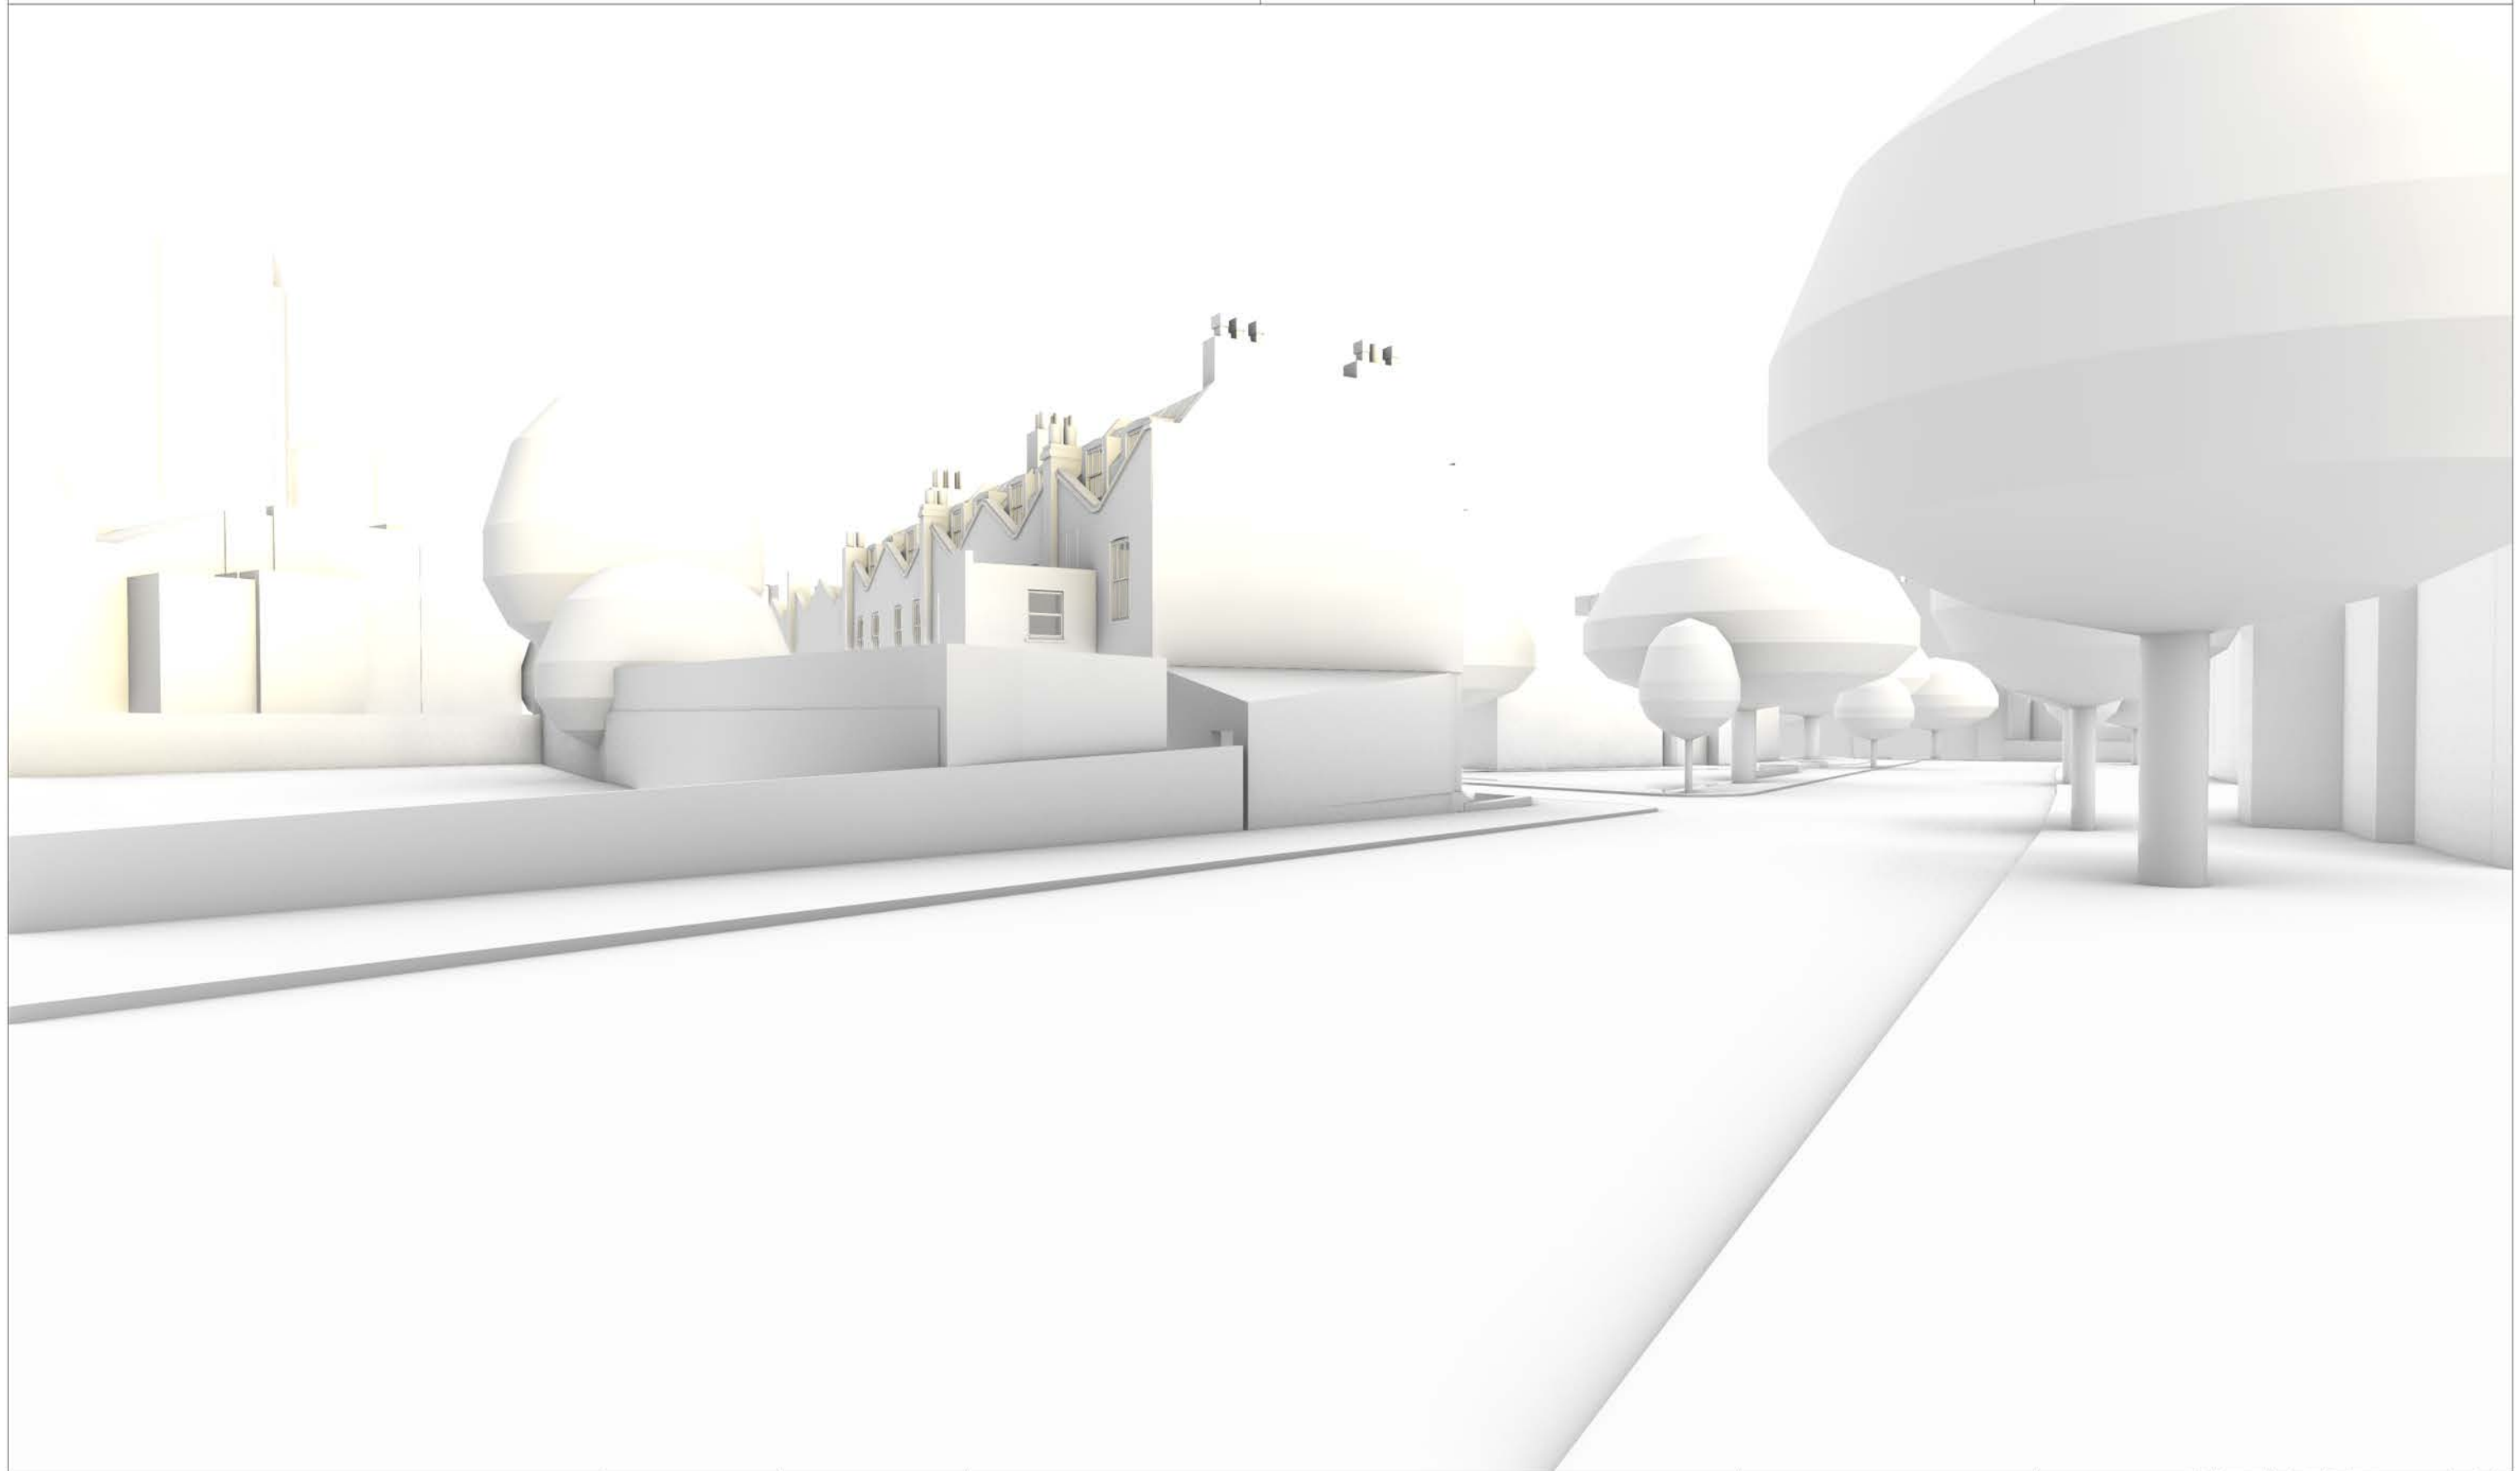

Harry Hawkins Architecture
H O K H
h o k h . u k
+44 (0) 7515 885 962
architech@hokh.uk

Issued for
Planning
Date Issued
29/11/2022

Issued by
HH
Scale - A3

Project **48 Coity Road**
Drawing **Proposed Perspective View**
Drawing # **48COR-A-007_SE-05/10 16:30**

Client
S.P.

Project
48 Coity Road
London
NW5 4RY


Key



Notes
Zmapping Limited 2022

© COPYRIGHT
All rights reserved. The copyright in this drawing is retained by H O K H, no license or assignment of any kind has been, or is, granted to any third party whether by provision of copies or originals or otherwise, unless agreed in writing.

DO NOT SCALE FOR CONSTRUCTION
This drawing is to scale as issued & as specified below. For construction, contractors should verify all dimensions on site before proceeding work.

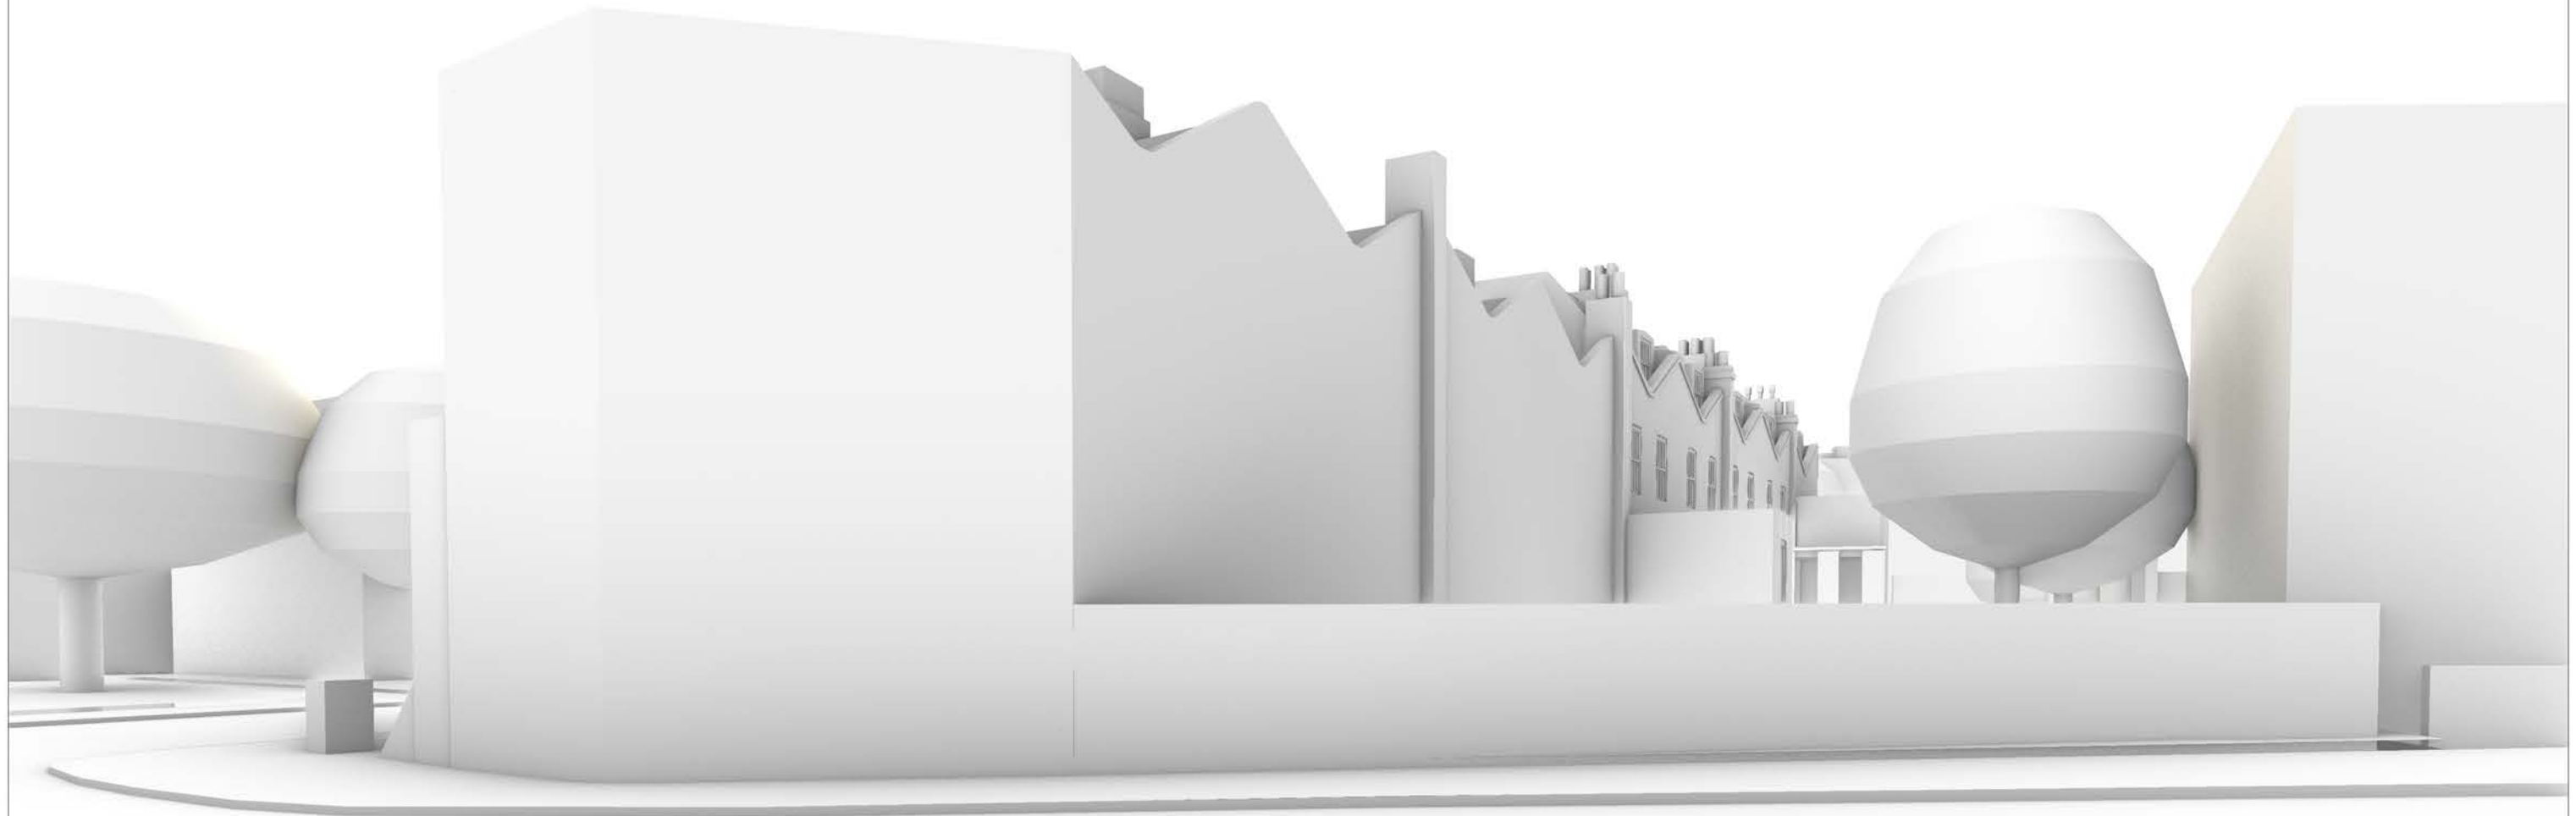

Harry Hawkins Architecture
H O K H
h o k h . u k
+44 (0) 7515 885 962
architech@hokh.uk

Issued for
Planning
Date Issued
29/11/2022

Issued by
HH
Scale - A3

Project **48 Coity Road**
Drawing **Proposed Perspective View**
Drawing # **48COR-A-008_SW-05/10 16:30**

Client
S.P.

Project
48 Coity Road
London
NW5 4RY

Key

