

Harry Hawkins Architecture
H O K H
h o k h . u k
+44 (0) 7515 885 962
architech@hokh.uk

Issued for
Planning
Date Issued
29/11/2022


Issued by
HH
Scale - A3
1 : 1250


Project
Drawing
Drawing #
48 Coity Road
Proposed Isometric Projection
48COR-A-001_NE-05/10 16:30

Client
S.P.

Project
48 Coity Road
London
NW5 4RY

Scale 1 : 1250

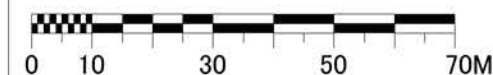

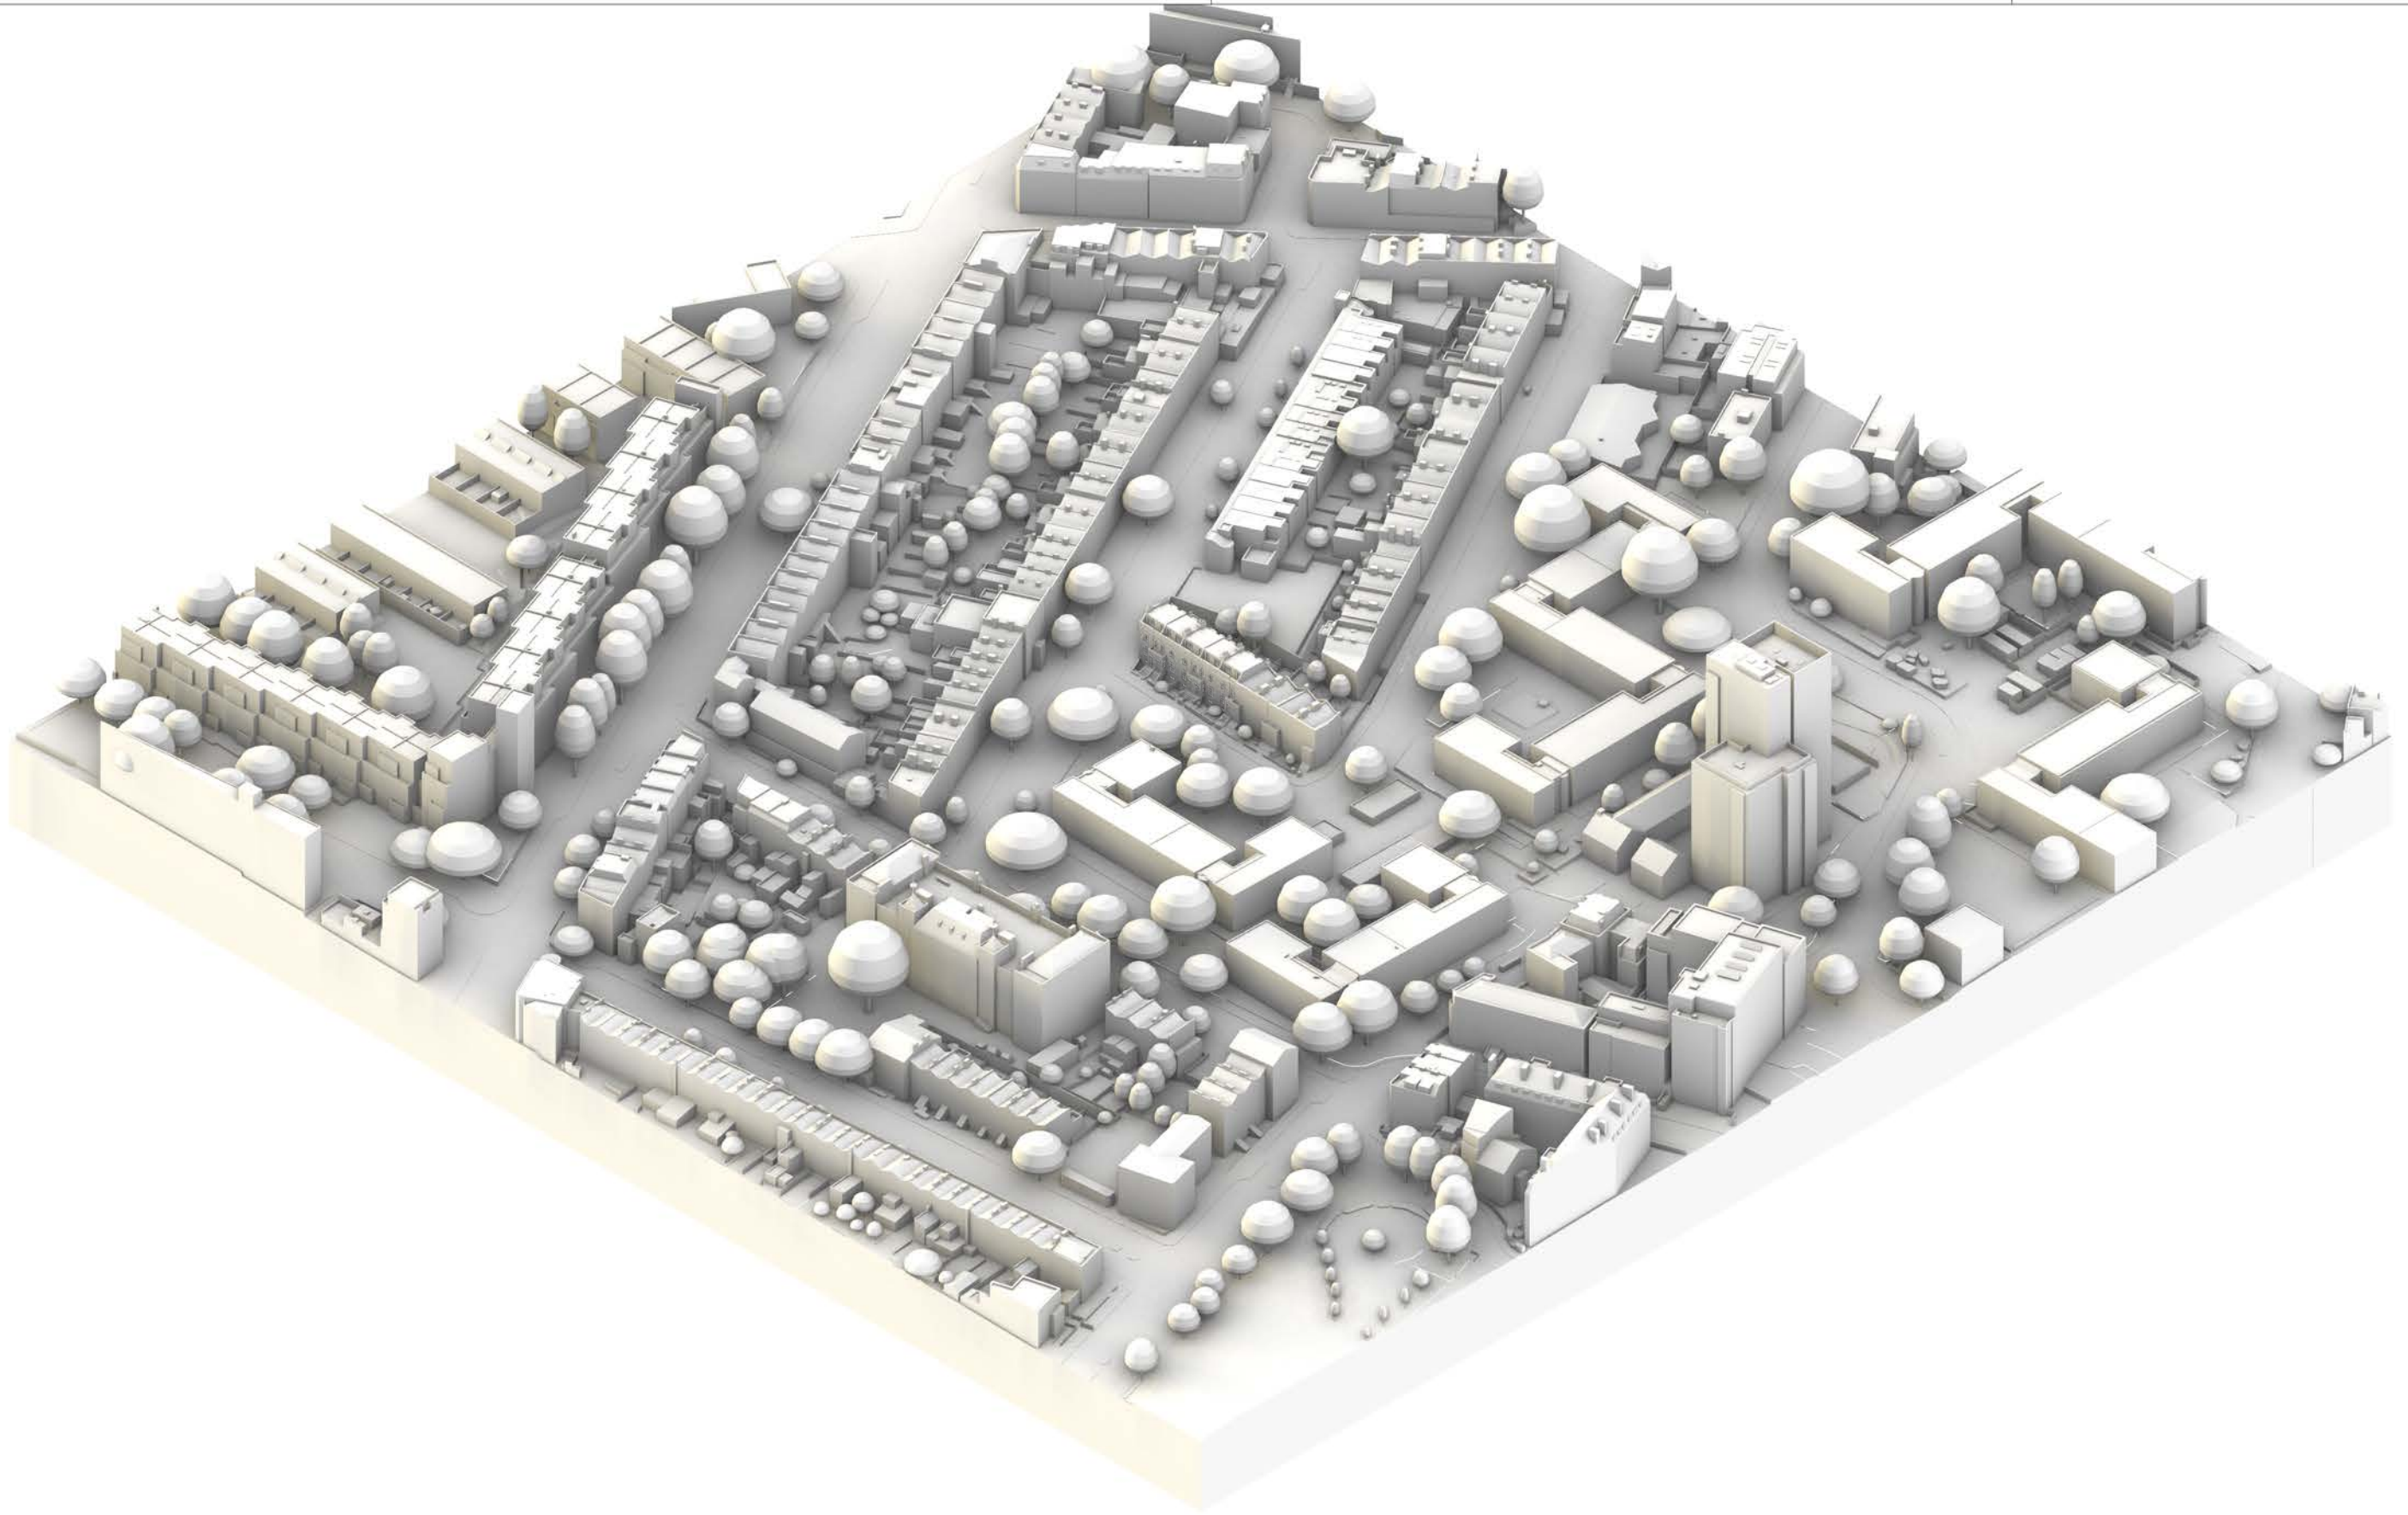

Harry Hawkins Architecture
H O K H
h o k h . u k
+44 (0) 7515 885 962
architech@hokh.uk

Issued for
Planning
Date Issued
29/11/2022

Issued by
HH
Scale - A3
1 : 1250


Project
Drawing
Drawing #
56 Coity Road
Proposed Isometric Projection
56COR-A-002_NW-05/10 16:30

Client
S.P.

Project
48 Coity Road
London
NW5 4RY

Scale 1 : 1250



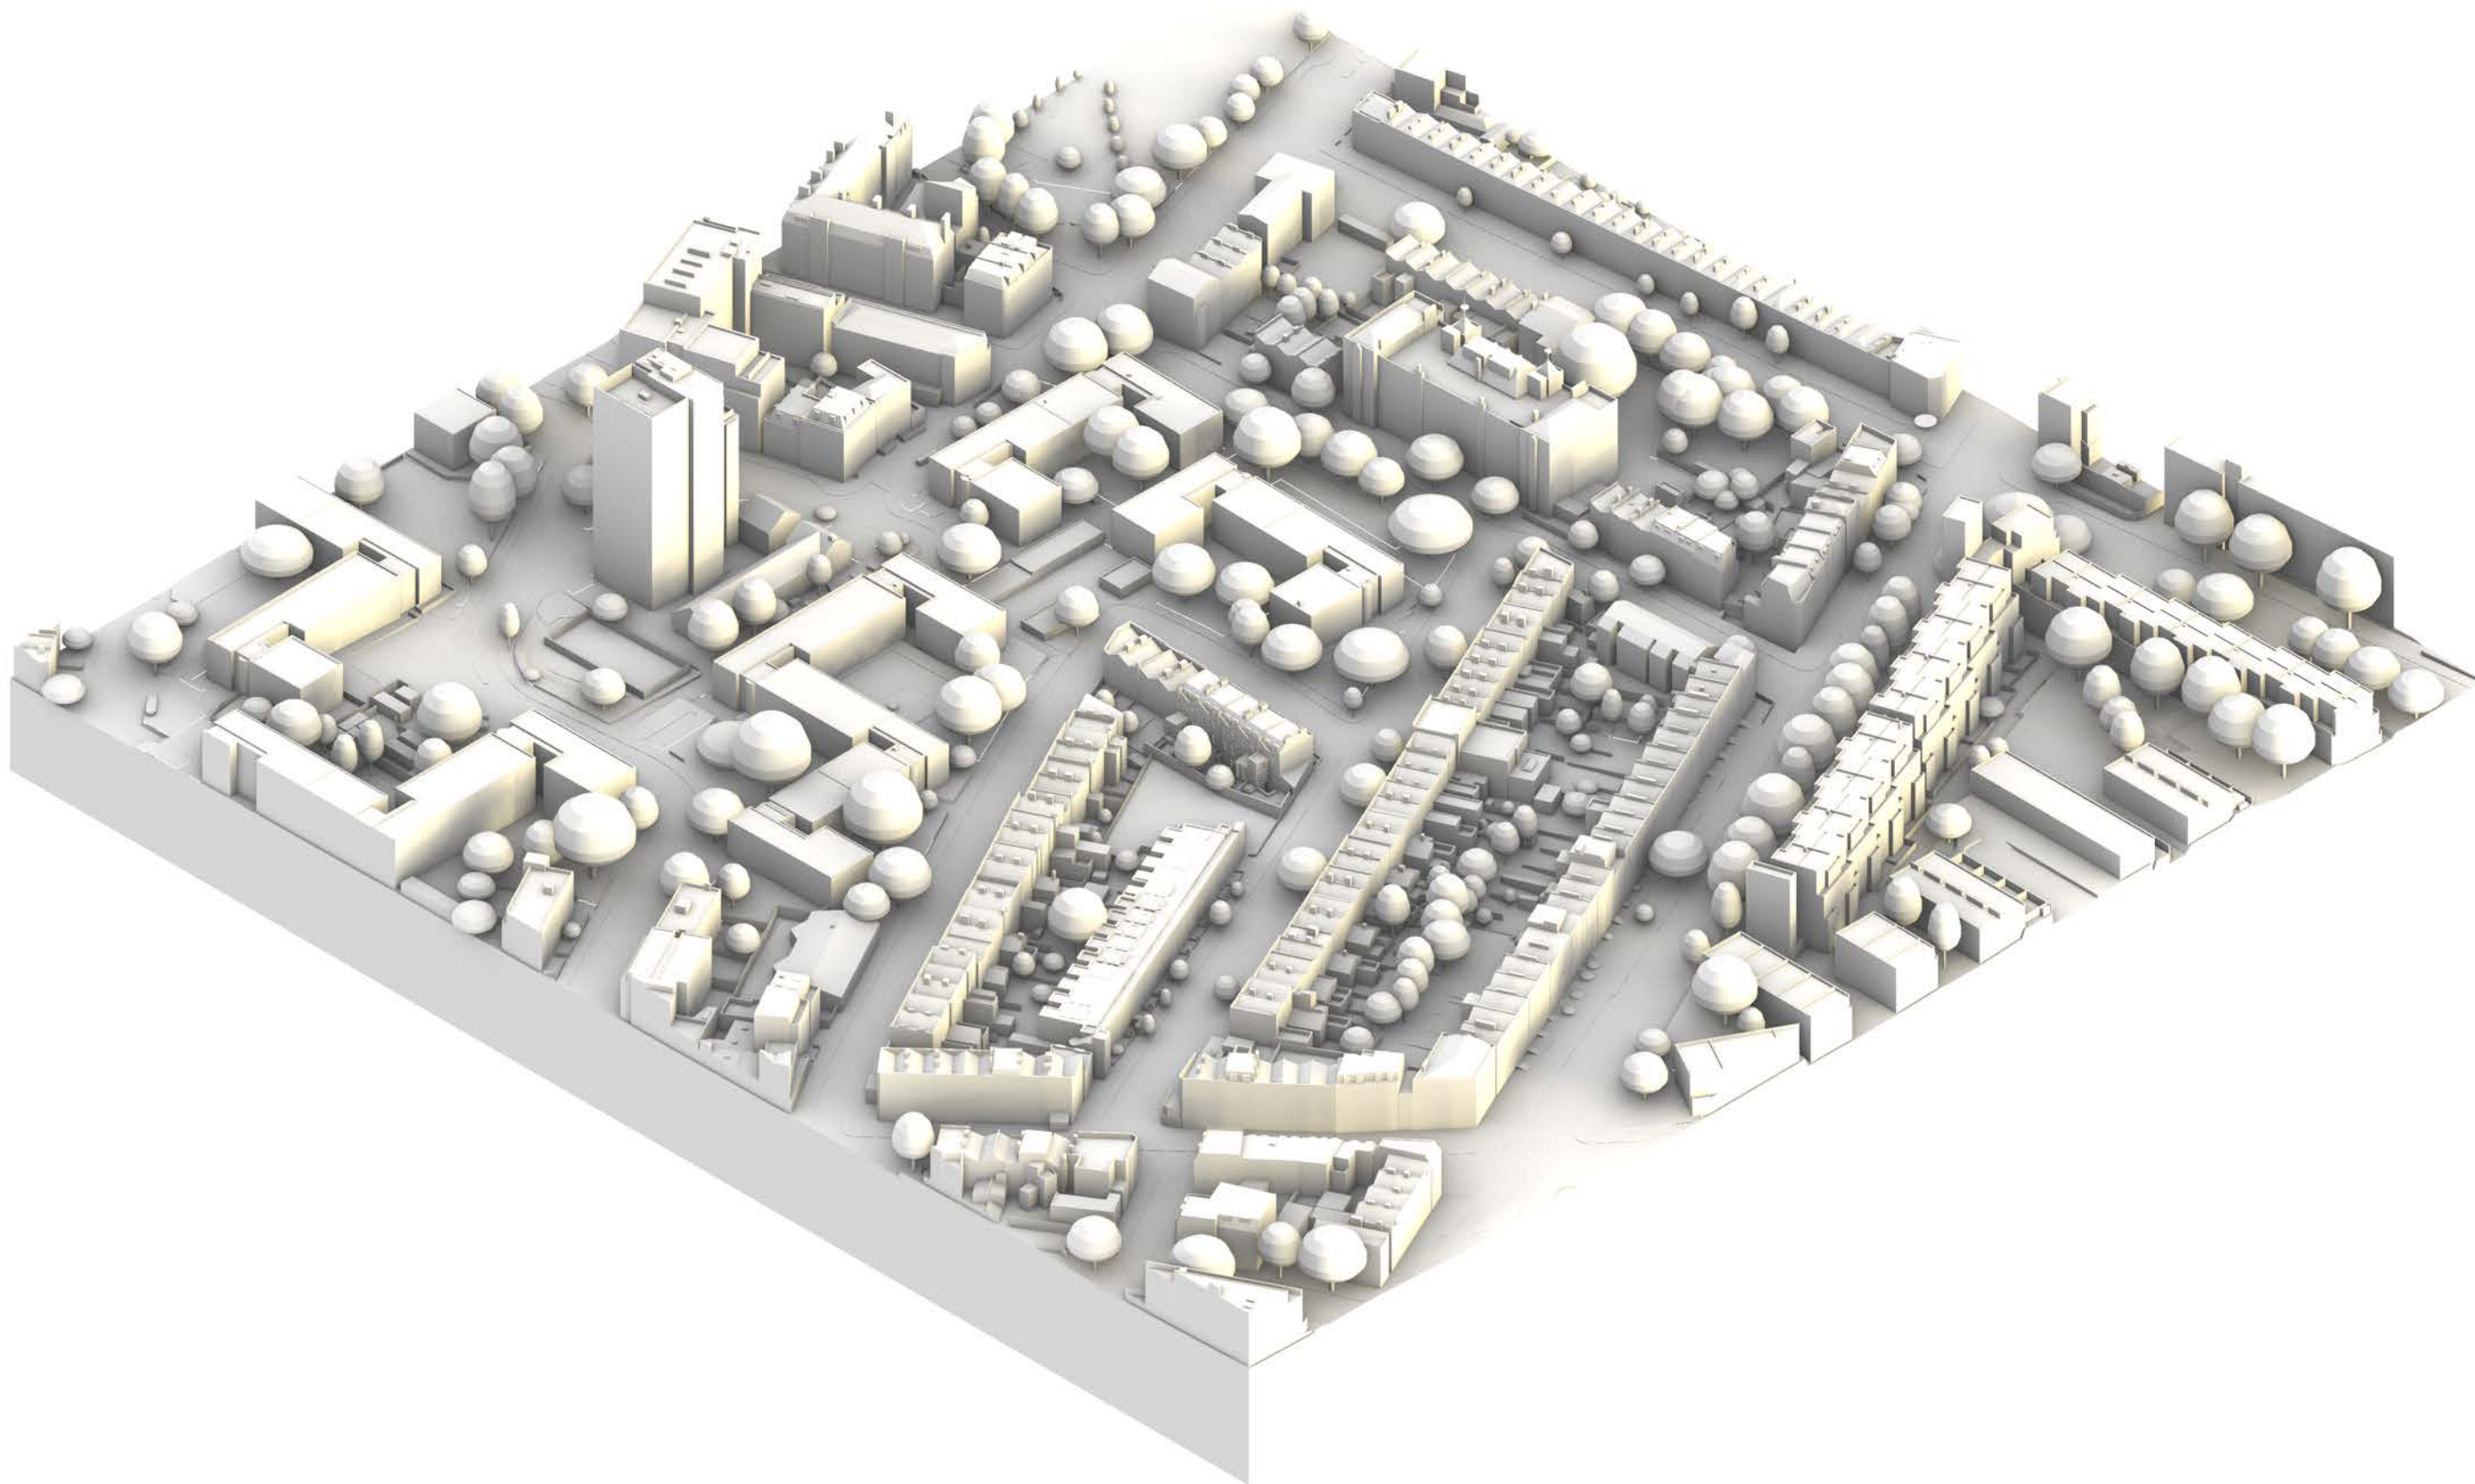

Harry Hawkins Architecture
H O K H
h o k h . u k

+44 (0) 7515 885 962
architech@hokh.uk

Issued for
Planning
Date Issued
29/11/2022

Issued by
HH
Scale - A3
1 : 1250

Project
Drawing
Drawing #


48 Coity Road
Proposed Isometric Porjection
48COR-A-003_SE-05/10 16:30

Client
S.P.

Project
48 Coity Road
London
NW5 4RY

Scale 1 : 1250



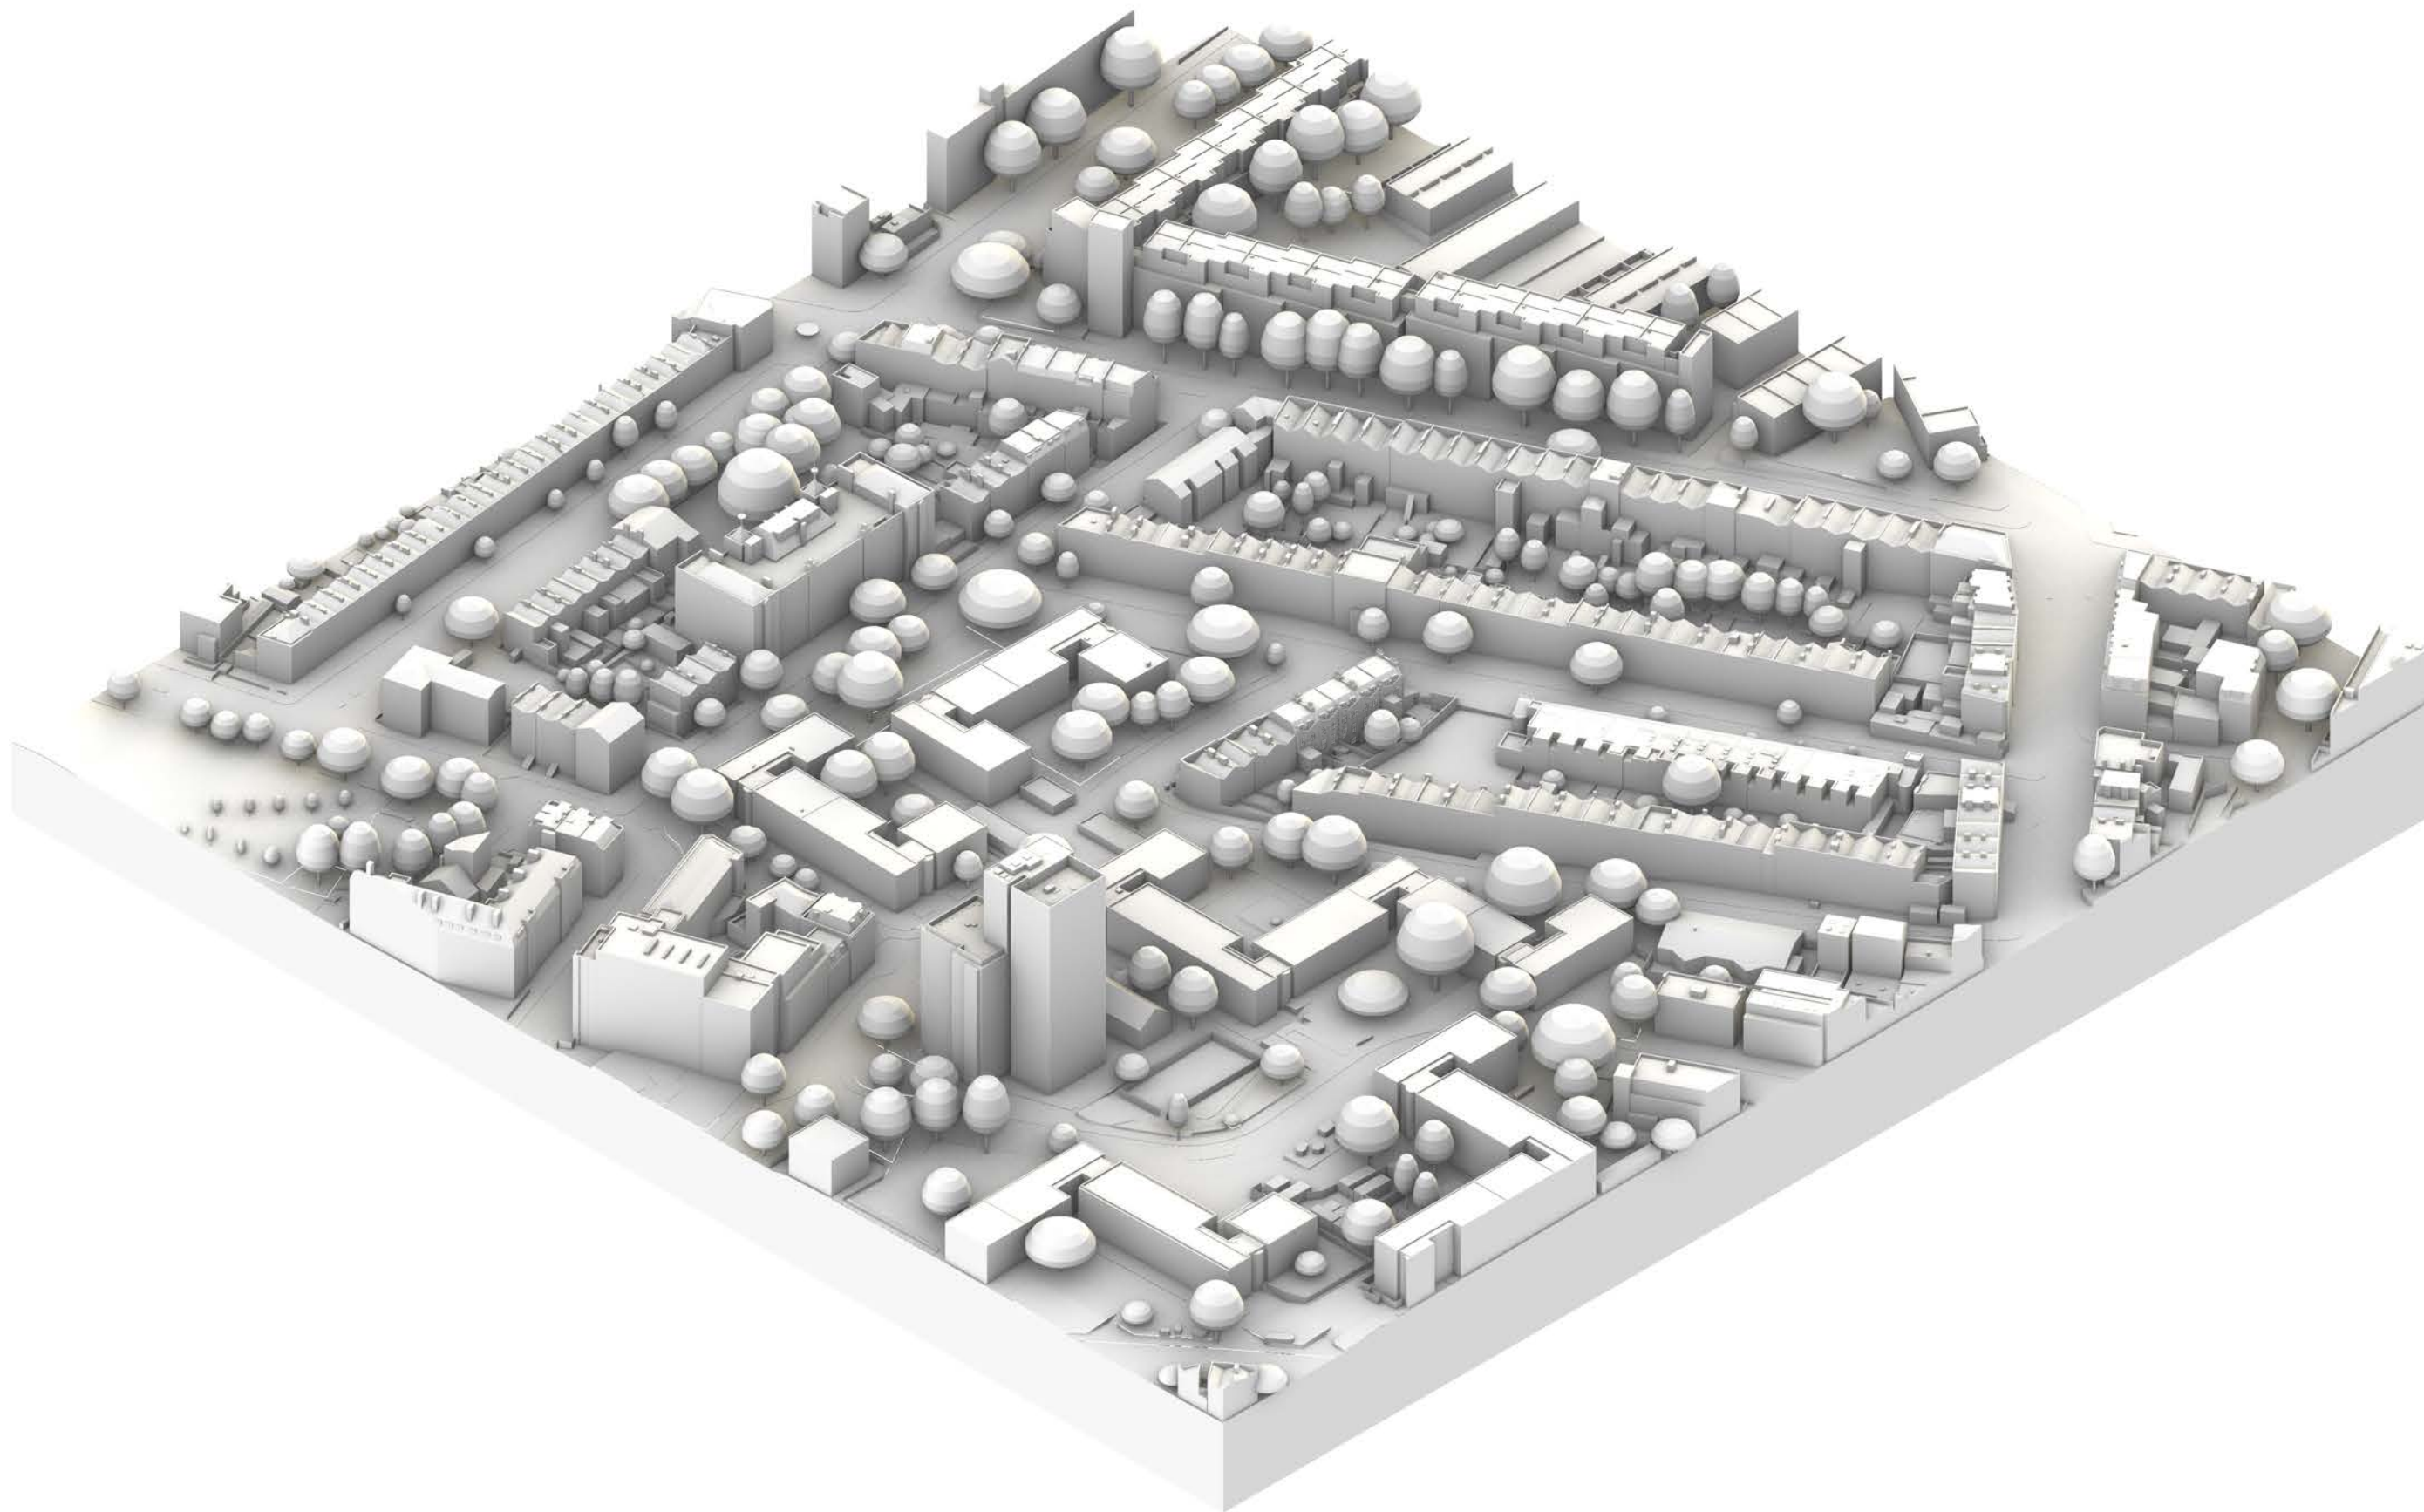

Harry Hawkins Architecture
H O K H
h o k h . u k
+44 (0) 7515 885 962
architech@hokh.uk

Issued for
Planning
Date Issued
29/11/2022

Issued by
HH
Scale - A3
1 : 1250

Project
Drawing
Drawing #
48 Coity Road
Proposed Isometric Projection
48COR-A-004_SW-05/10 16:30

Client
S.P.

Project
48 Coity Road
London
NW5 4RY

Scale 1 : 1250

