


Notes  
Zmapping Limited 2022

© COPYRIGHT  
All rights reserved. The copyright in this drawing is retained by H O K H, no license or assignment of any kind has been, or is, granted to any third party whether by provision of copies or originals or otherwise, unless agreed in writing.

DO NOT SCALE FOR CONSTRUCTION  
This drawing is to scale as issued & as specified below. For construction, contractors should verify all dimensions on site before proceeding work.

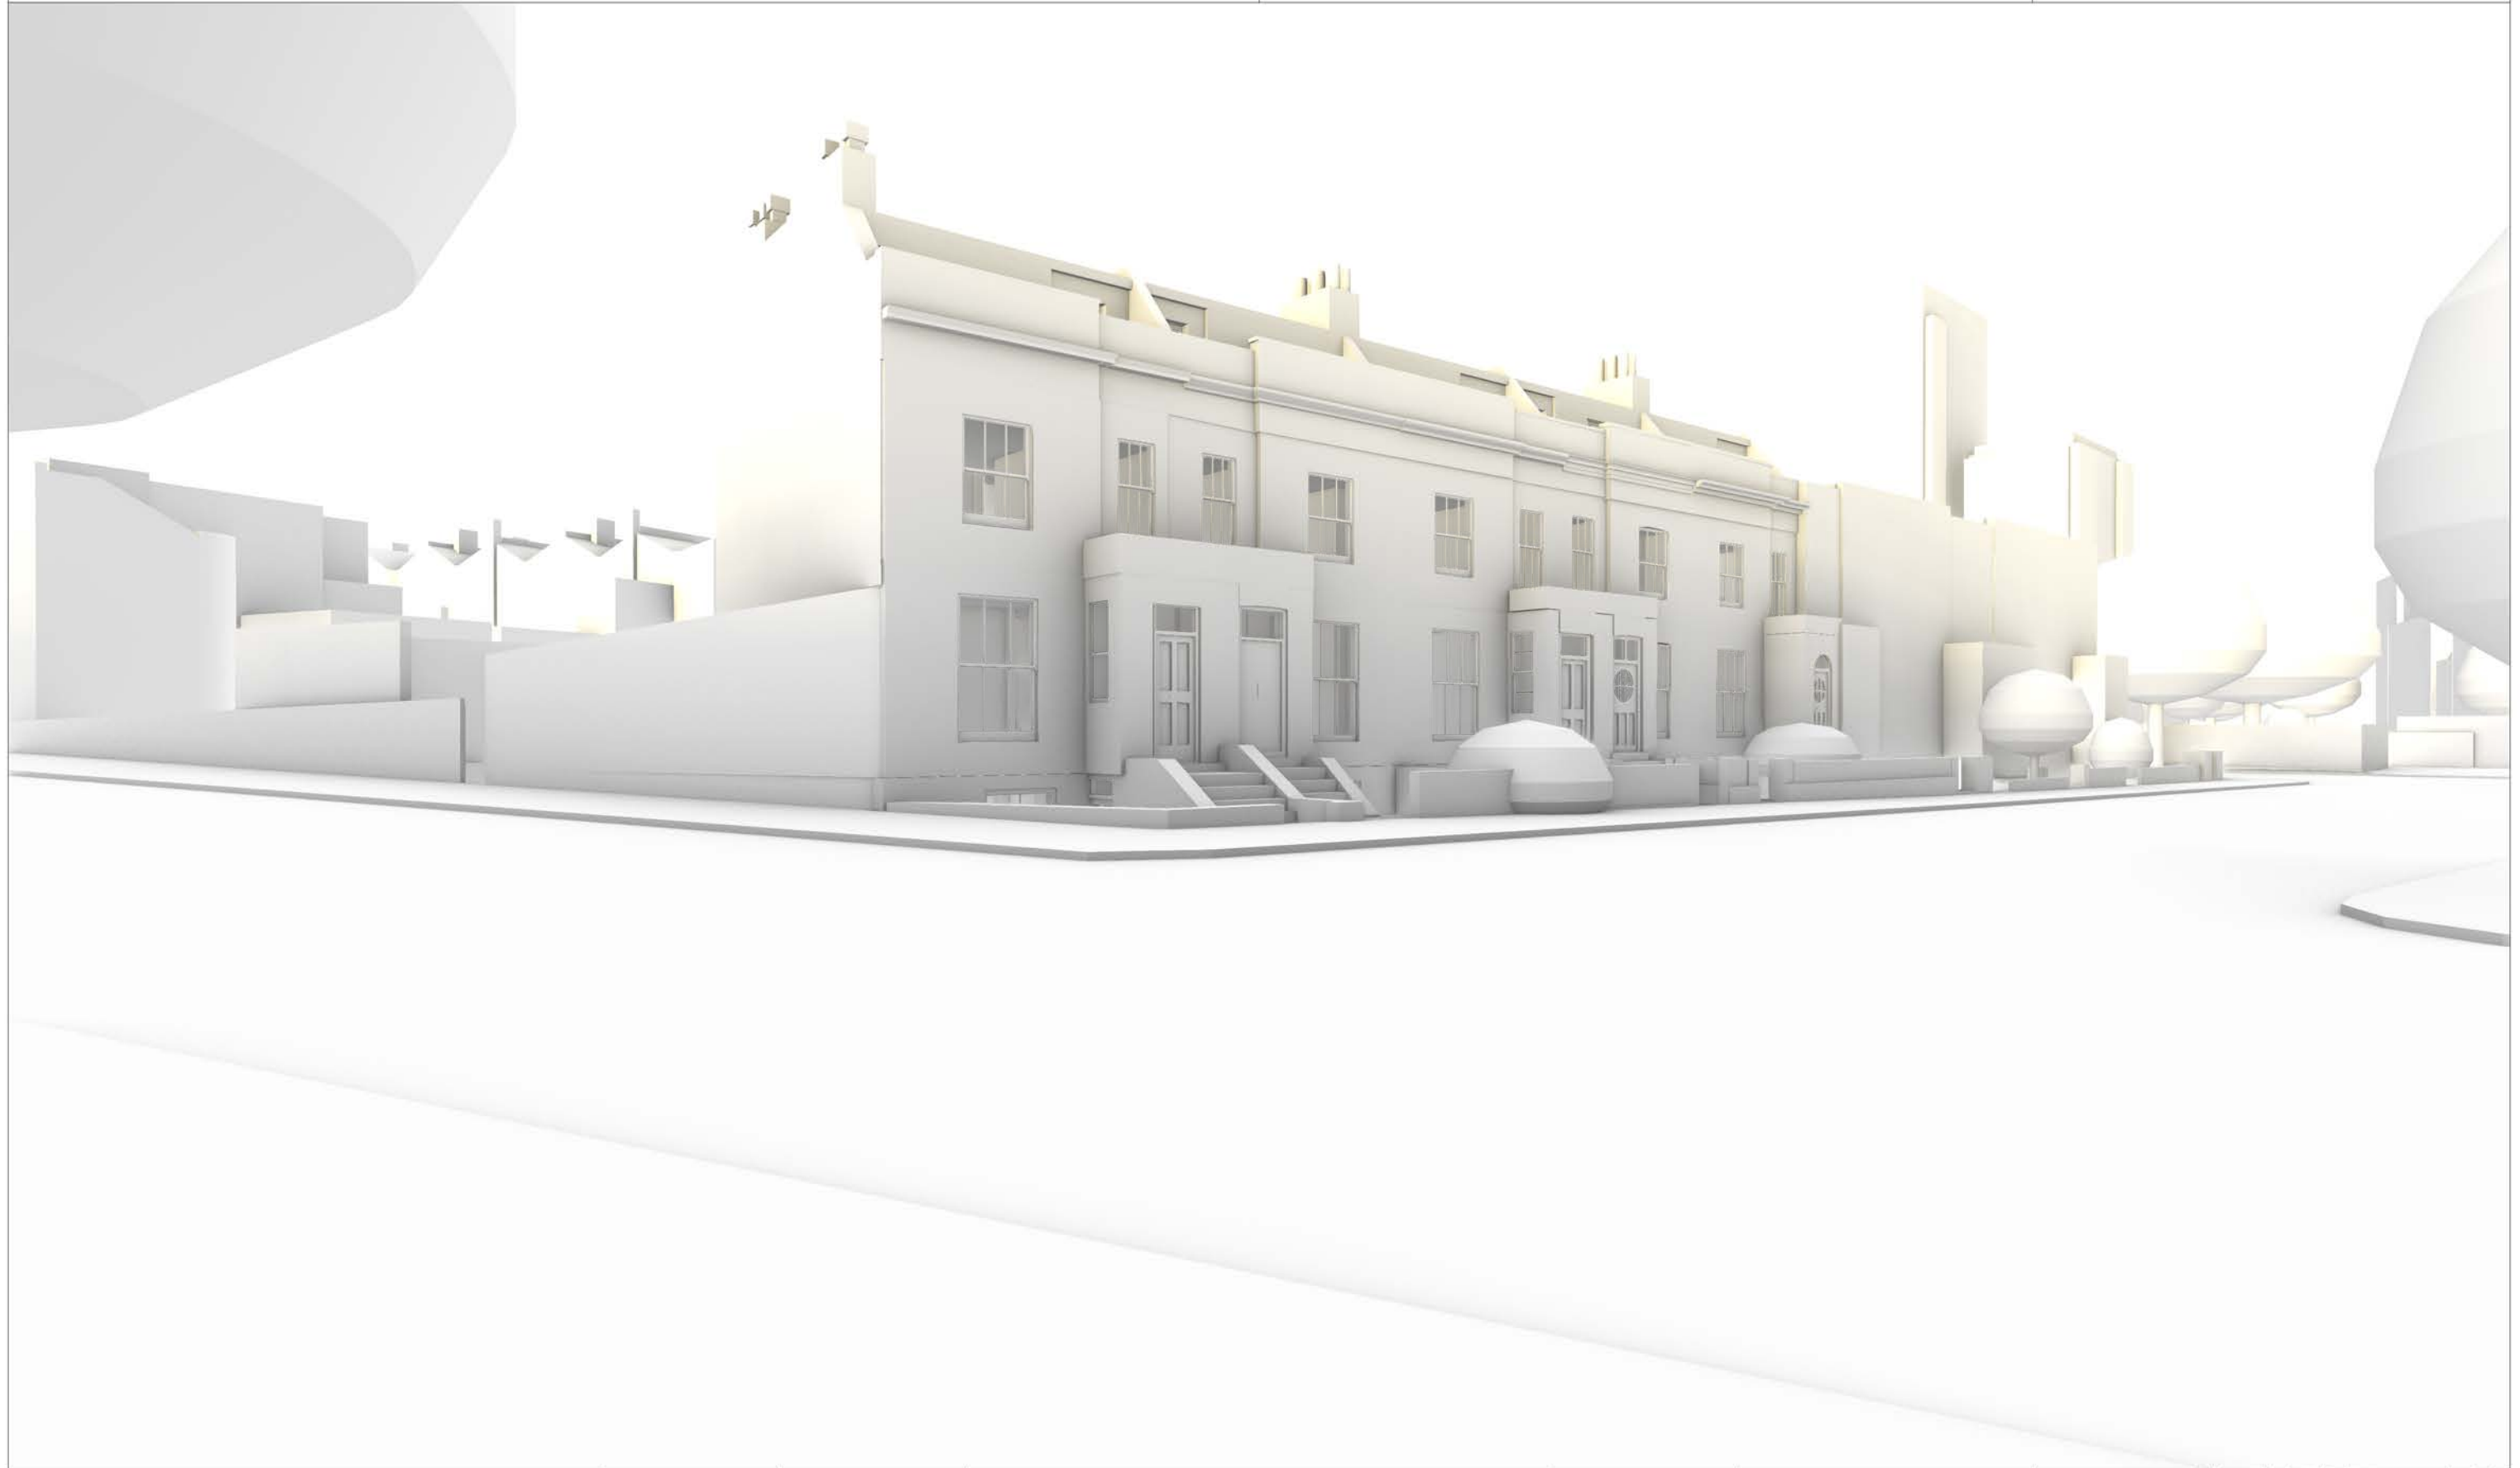

Harry Hawkins Architecture  
**H O K H**  
h o k h . u k     architect@hokh.uk

Issued for  
Planning  
Date Issued  
29/11/2023


Issued by  
HH  
Scale - A3

Project     50 Coity Road  
Drawing     Proposed Perspective View  
Drawing #   50COR-A-005\_NE-05/10 16:30

Client  
M.G.

Project  
50 Coity Road  
London  
NW5 4RY

Key

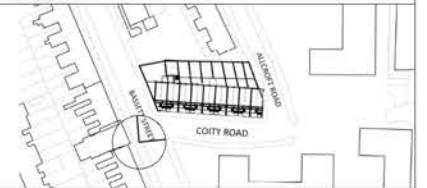

Notes  
Zmapping Limited 2022

© COPYRIGHT  
All rights reserved. The copyright in this drawing is retained by H O K H, no license or assignment of any kind has been, or is, granted to any third party whether by provision of copies or originals or otherwise, unless agreed in writing.

**DO NOT SCALE FOR CONSTRUCTION**  
This drawing is to scale as issued & as specified below. For construction, contractors should verify all dimensions on site before proceeding work.



**Harry Hawkins Architecture**  
**HOKH**  
**h o k h . u k**    [architech@hokh.uk](mailto:architech@hokh.uk)

Issued for  
Planning  
Date Issued  
29/11/2023


Issued by  
HH  
Scale - A3

Project    **50 Coity Road**  
Drawing    **Proposed Perspective View**  
Drawing #    **50COR-A-006\_NW-05/10 16:30**

Client  
M.G.

Project  
50 Coity Road  
London  
NW5 4RY


Key

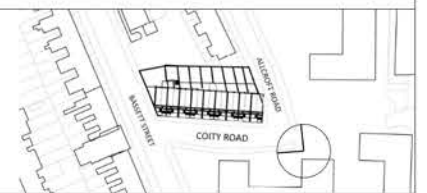

Notes  
Zmapping Limited 2022

© COPYRIGHT  
All rights reserved. The copyright in this drawing is retained by H O K H, no license or assignment of any kind has been, or is, granted to any third party whether by provision of copies or originals or otherwise, unless agreed in writing.

**DO NOT SCALE FOR CONSTRUCTION**  
This drawing is to scale as issued & as specified below. For construction, contractors should verify all dimensions on site before proceeding work.

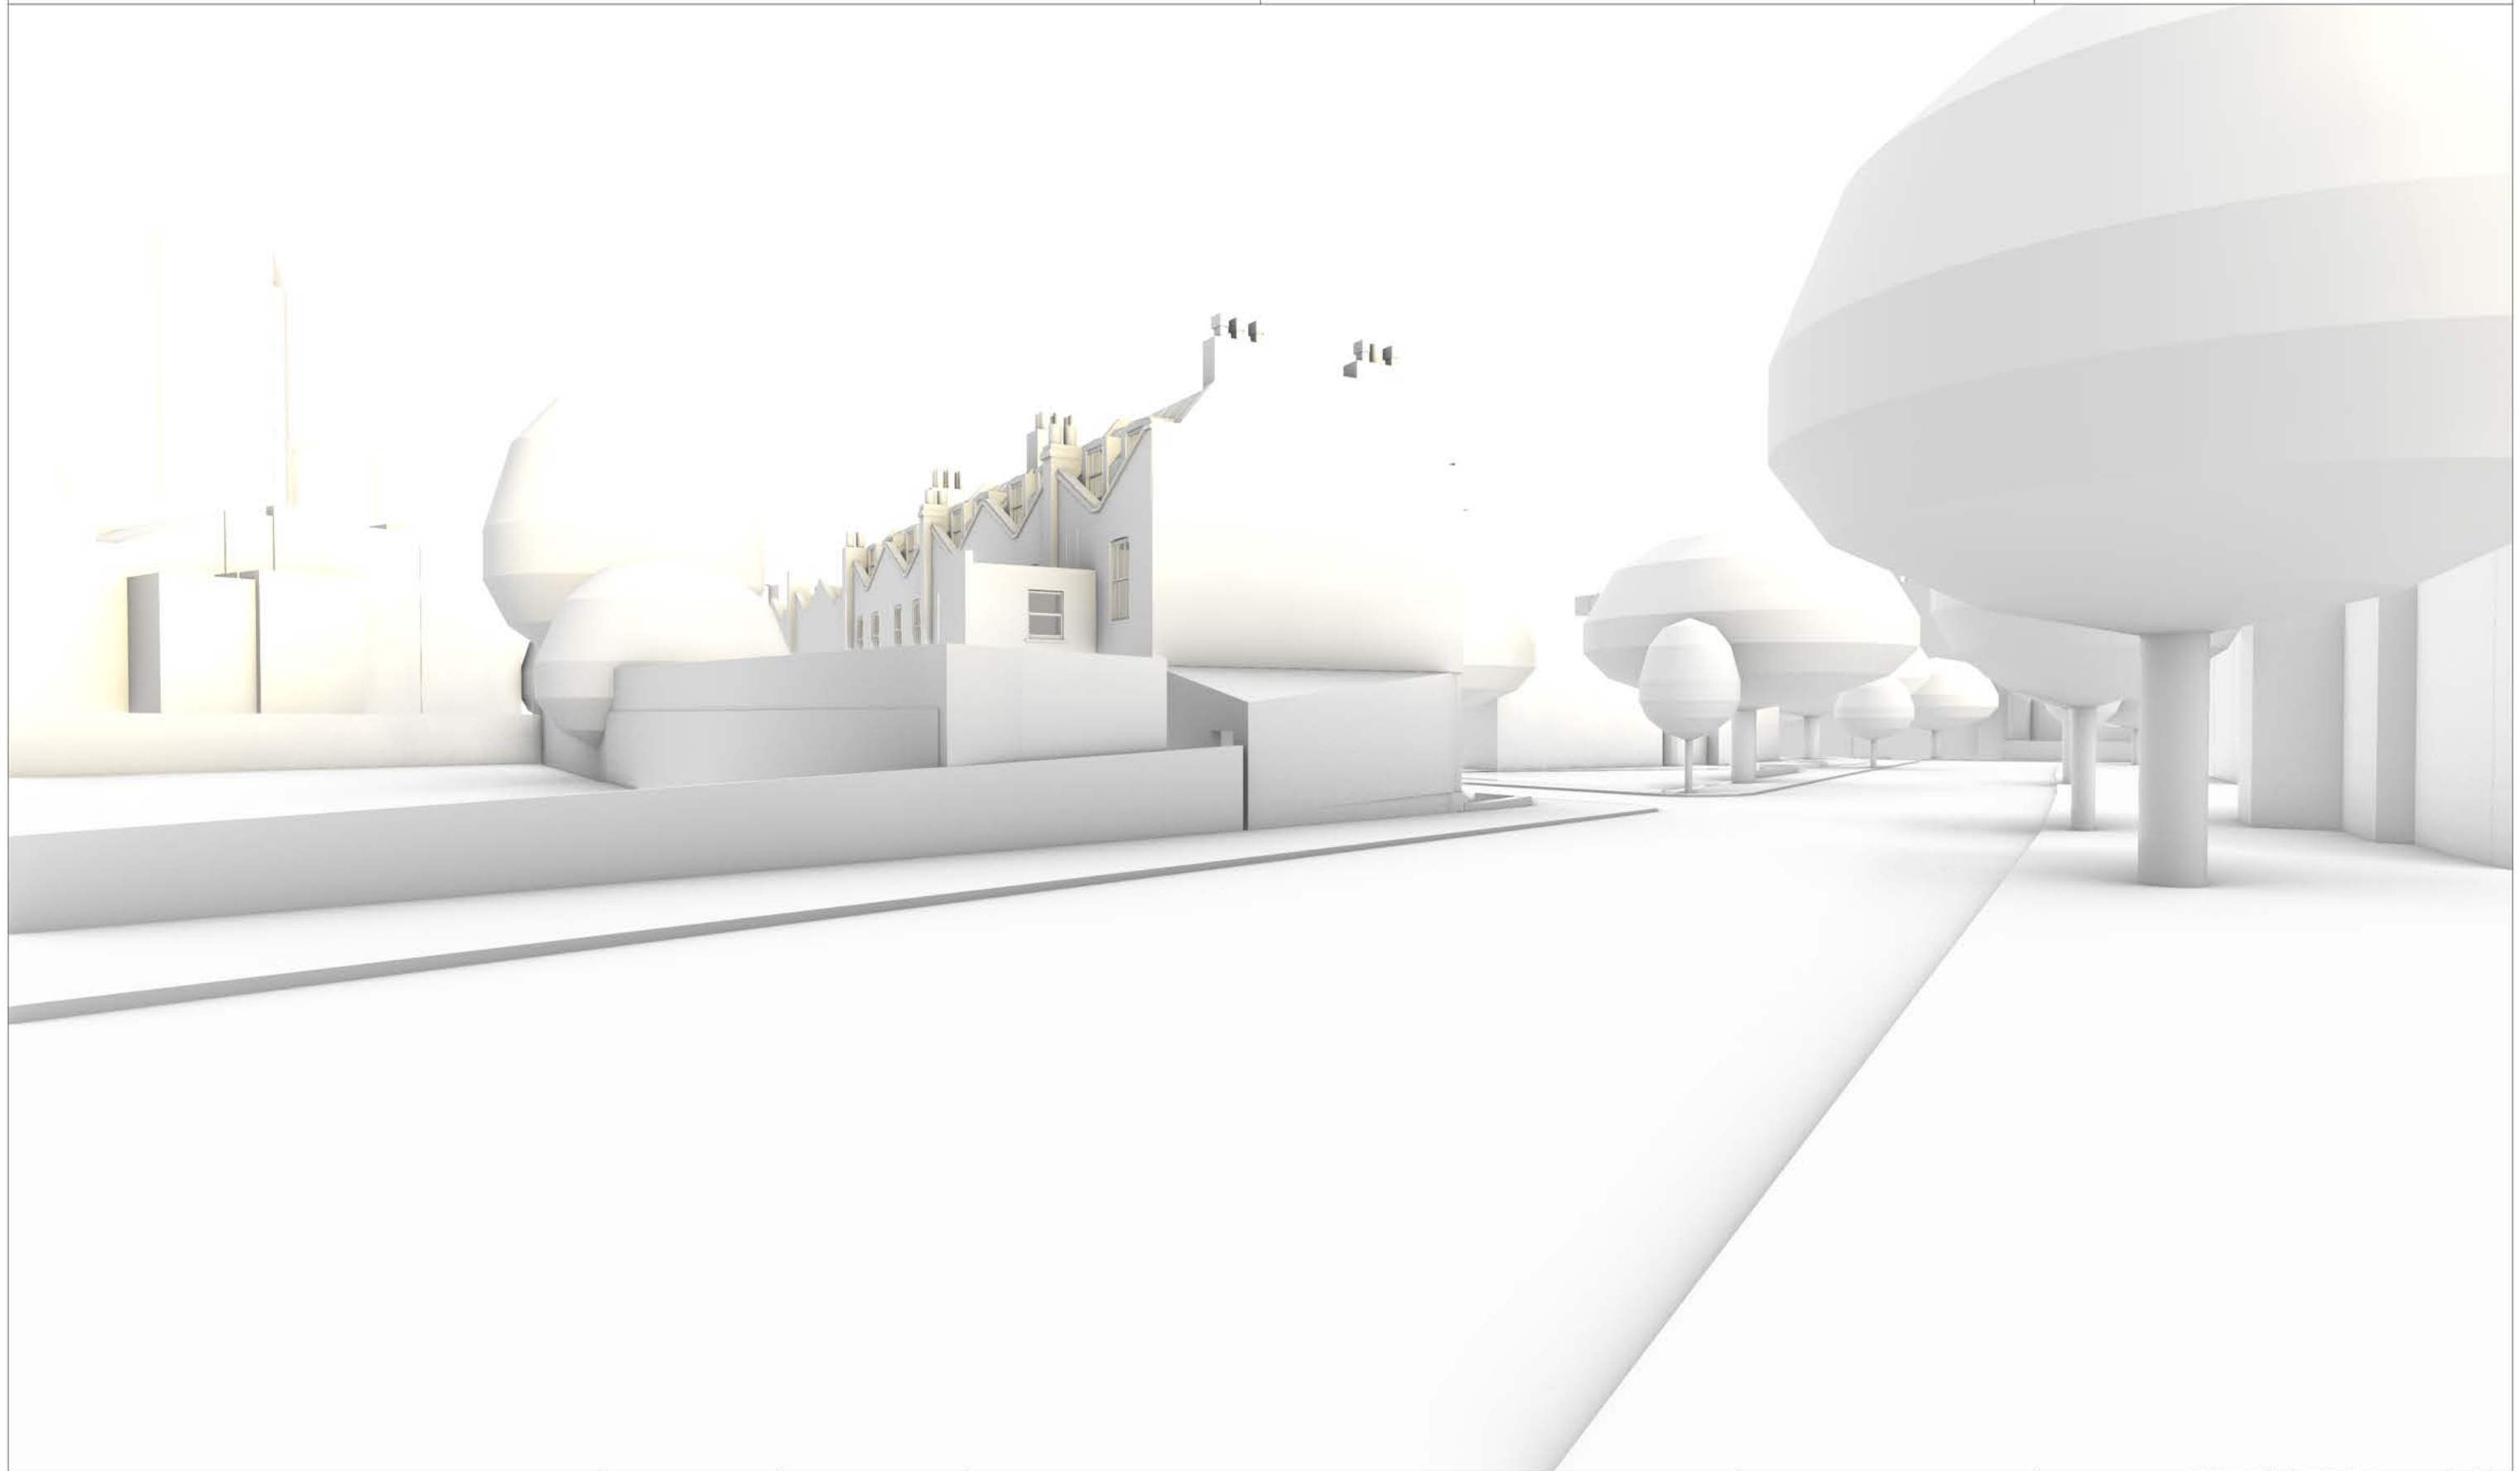

**Harry Hawkins Architecture**  
**H O K H**  
**h o k h . u k**    [architech@hokh.uk](mailto:architech@hokh.uk)

Issued for  
Planning  
Date Issued  
29/11/2023


Issued by  
HH  
Scale - A3

Project    **48 Coity Road**  
Drawing    **Proposed Perspective View**  
Drawing #    **48COR-A-007\_SE-05/10 16:30**

Client  
M.G.

Project  
50 Coity Road  
London  
NW5 4RY

Key

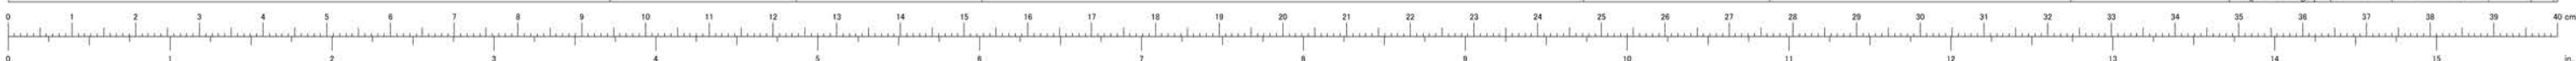




Notes  
Zmapping Limited 2022

© COPYRIGHT  
All rights reserved. The copyright in this drawing is retained by H O K H, no license or assignment of any kind has been, or is, granted to any third party whether by provision of copies or originals or otherwise, unless agreed in writing.

DO NOT SCALE FOR CONSTRUCTION  
This drawing is to scale as issued & as specified below. For construction, contractors should verify all dimensions on site before proceeding work.

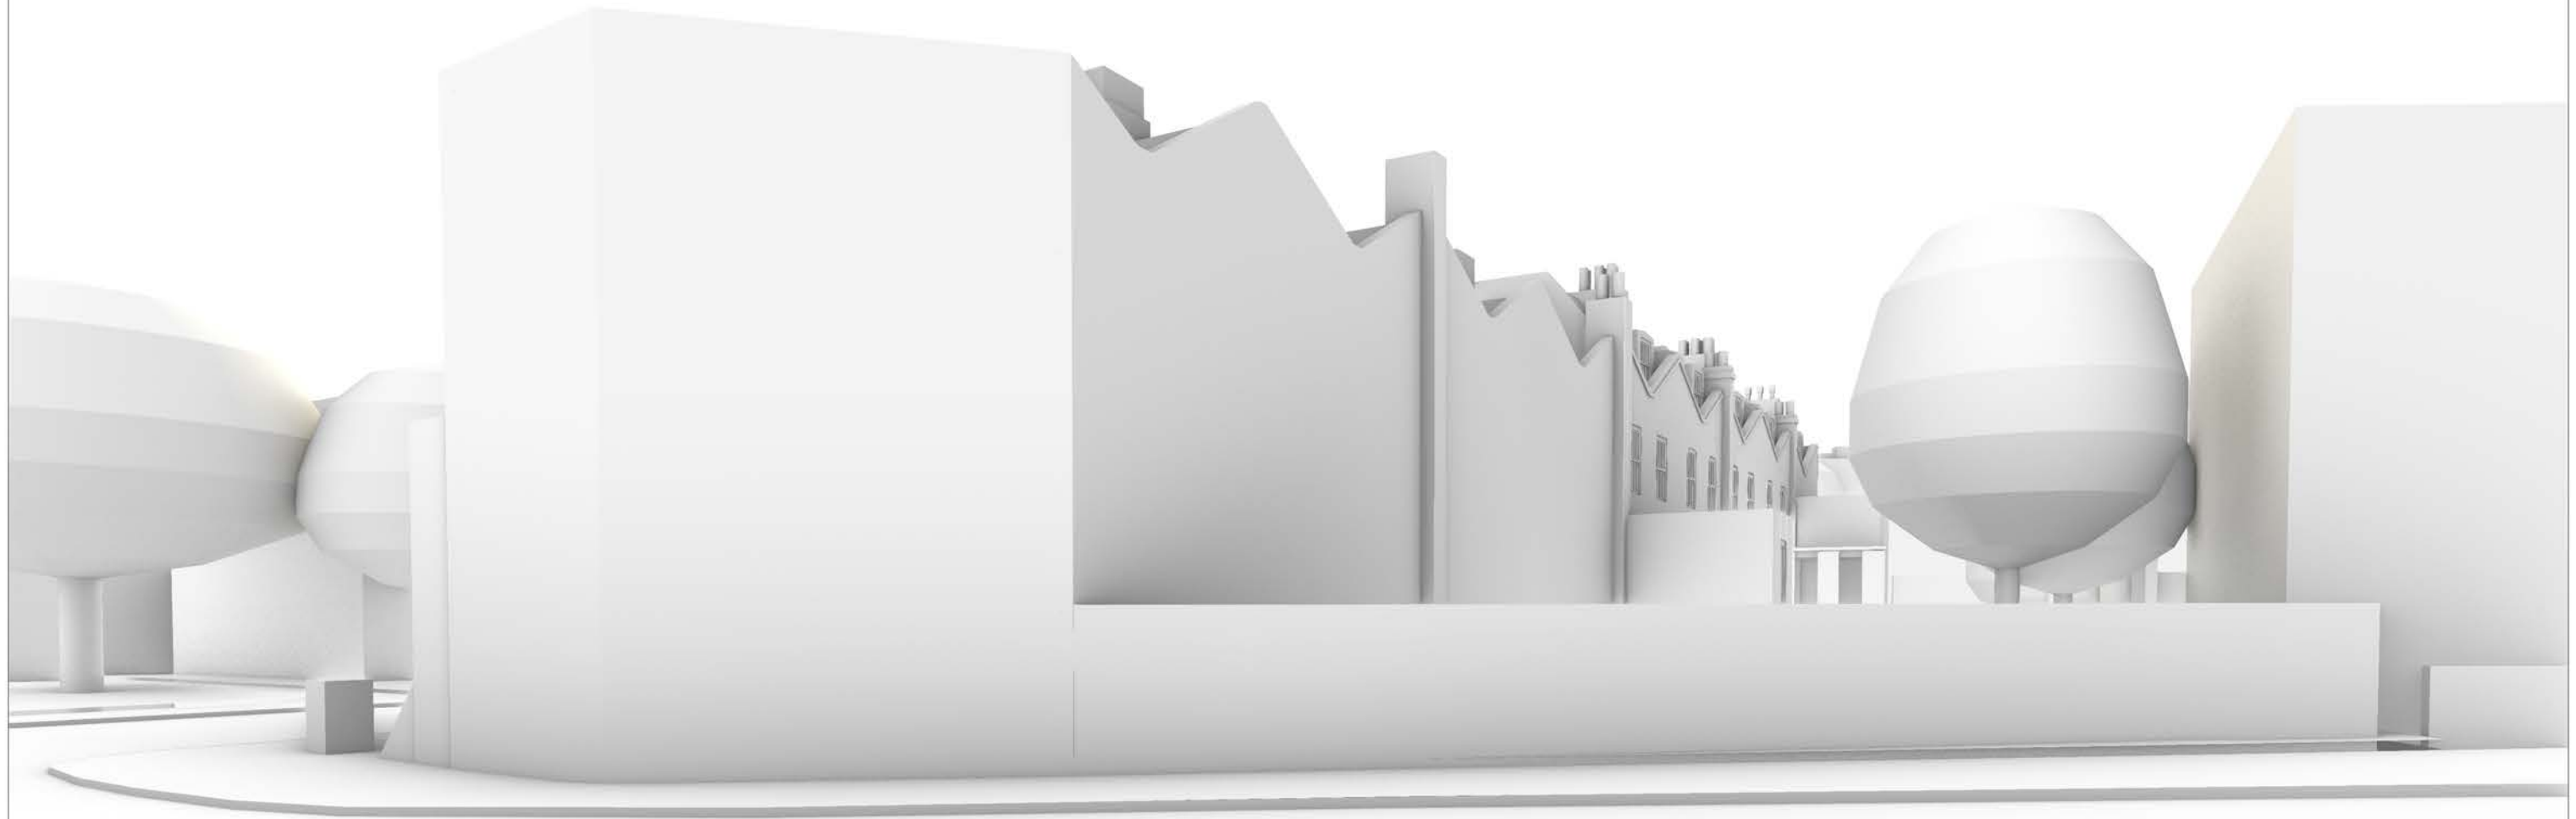

Harry Hawkins Architecture  
**H O K H**  
h o k h . u k     architect@hokh.uk

Issued for  
Planning  
Date Issued  
29/11/2023

Issued by  
HH  
Scale - A3

Project    48 Coity Road  
Drawing    Proposed Perspective View  
Drawing #   48COR-A-008\_SW-05/10 16:30

Client  
M.G.

Project  
50 Coity Road  
London  
NW5 4RY

Key

