Notes Zmapping Limited 2022 © COPYRIGHT

All rights reserved. The copyright in this drawing is retained by H O K H, no license or assignment of any kind has been, or is, granted to any third party whether by provision of copies or originals or otherwise, unless agreed in writing.

DO NOT SCALE FOR CONSTRUCTION

This drawing is to scale as issued & as spesified below. For construction, contractors should verify all dimensions on site before proceeding work.





Harry Hawkins Architecture
HOKH
hokh.uk
architech@hokh.uk

Issued for Planning Date Issued 29/11/2023 Issued by HH Scale - A3 Project 56 Coity Road
Drawing Proposed Pers

Drawing # Proposed Perspective View 56COR-A-005_NE-05/10 16:30

Client P.B., H.R.B., D.B., H.B. Project 56 Coity Road London NW5 4RY



Notes Zmapping Limited 2022 © COPYRIGHT

All rights reserved. The copyright in this drawing is retained by H O K H, no license or assignment of any kind has been, or is, granted to any third party whether by provision of copies or originals or otherwise, unless agreed in writing.

DO NOT SCALE FOR CONSTRUCTION

This drawing is to scale as issued & as spesified below. For construction, contractors should verify all dimensions on site before proceeding work.





Issued for Planning Date Issued 29/11/2023 Issued by HH Scale - A3 Project 56 Coity Road
Drawing Proposed Pers

Drawing #

Proposed Perspective View 56COR-A-006_NW-05/10 16:30

Client P.B., H.R.B., D.B., H.B. Project 56 Coity Road London NW5 4RY Key



Notes


Zmapping Limited 2022

@ CODVDICUT

All rights reserved. The copyright in this drawing is retained by H O K H, no license or assignment of any kind has been, or is, granted to any third party whether by provision of copies or originals or otherwise, unless agreed in writing.

DO NOT SCALE FOR CONSTRUCTION

This drawing is to scale as issued & as spesified below. For construction, contractors should verify all dimensions on site before proceeding work.

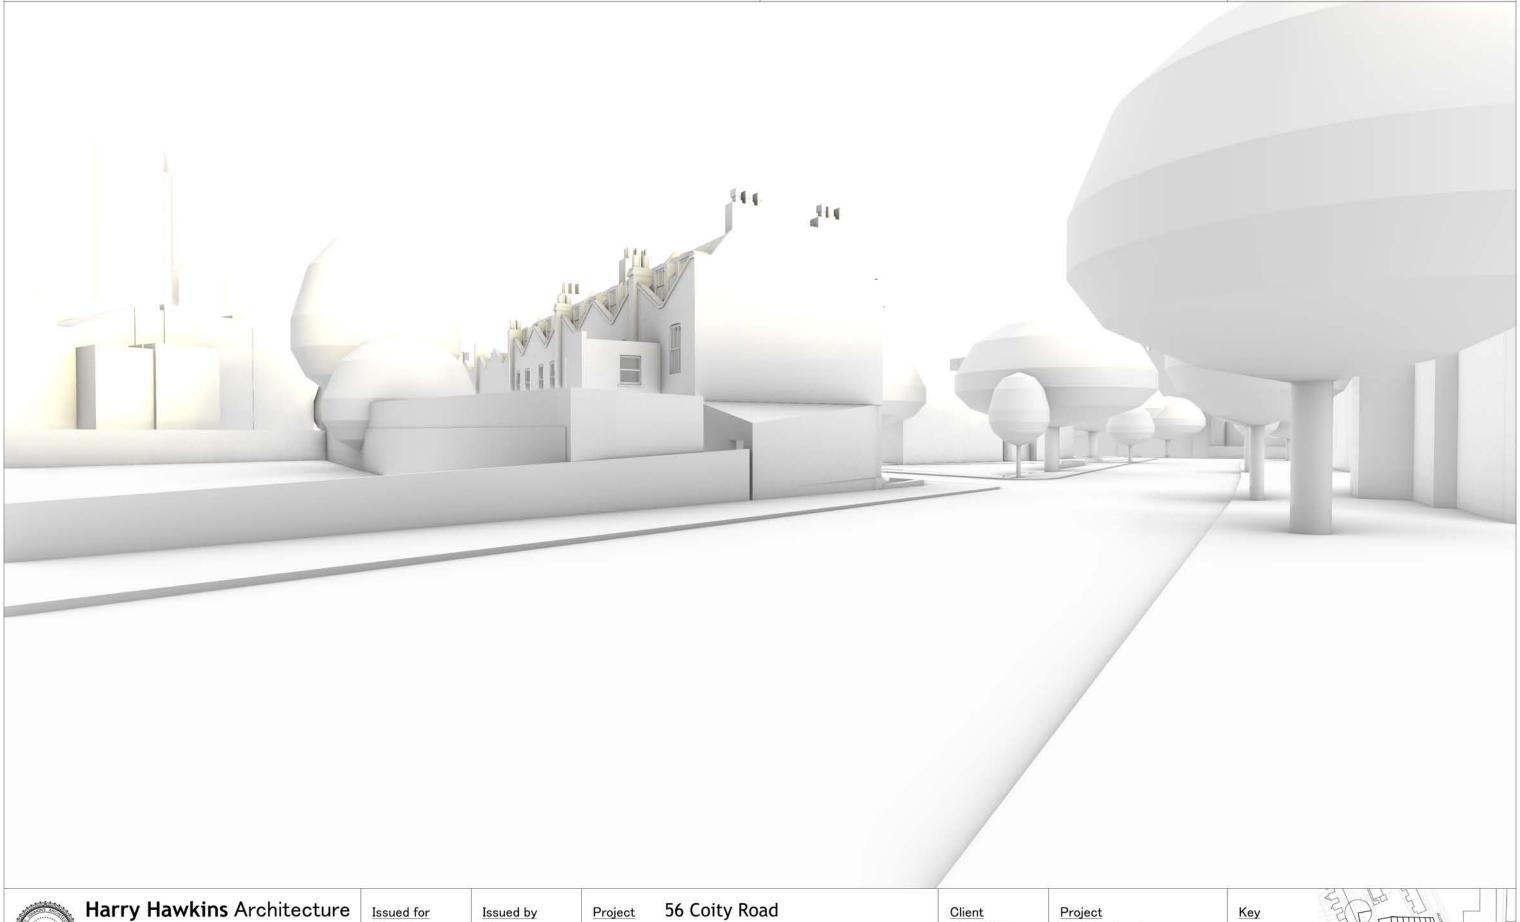



Harry Hawkins Architecture
HOKH
hokh.uk
architech@hokh.uk

Issued for Planning Date Issued 29/11/2023

Issued by HH Scale - A3

Drawing #

Proposed Perspective View 56COR-A-007_SE-05/10 16:30

P.B., H.R.B., D.B., H.B. 56 Coity Road London NW5 4RY Key




Notes

Zmapping Limited 2022

All rights reserved. The copyright in this drawing is retained by H O K H, no license or assignment of any kind has been, or is, granted to any third party whether by provision of copies or originals or otherwise, unless agreed in writing.

DO NOT SCALE FOR CONSTRUCTION

This drawing is to scale as issued & as spesified below. For construction, contractors should verify all dimensions on site before proceeding work.

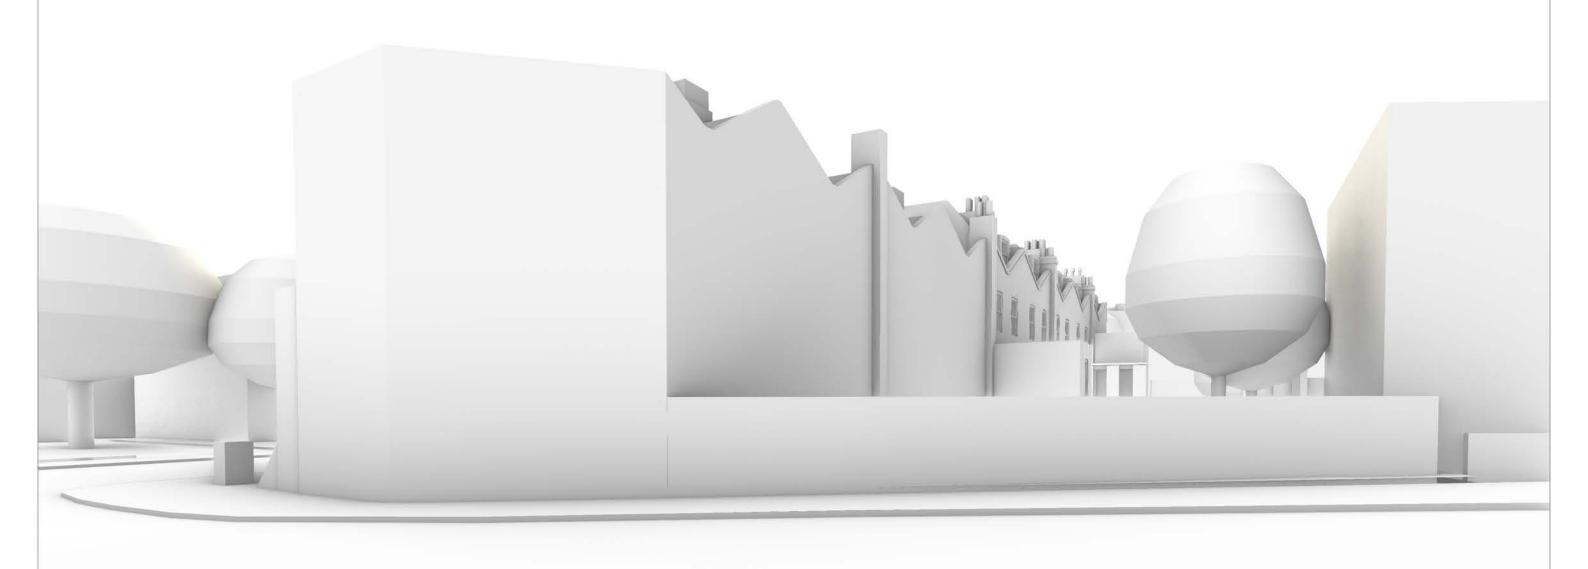



Issued for Planning Date Issued 29/11/2023

architech@hokh.uk

Issued by HH Scale - A3 Project Drawing

Drawing #

56 Coity Road **Proposed Perspective View**

56COR-A-008_SW-05/10 16:30

Client P.B., H.R.B., D.B., H.B.

Project 56 Coity Road London NW5 4RY

