



SECTION A-A
SCALE 1:200

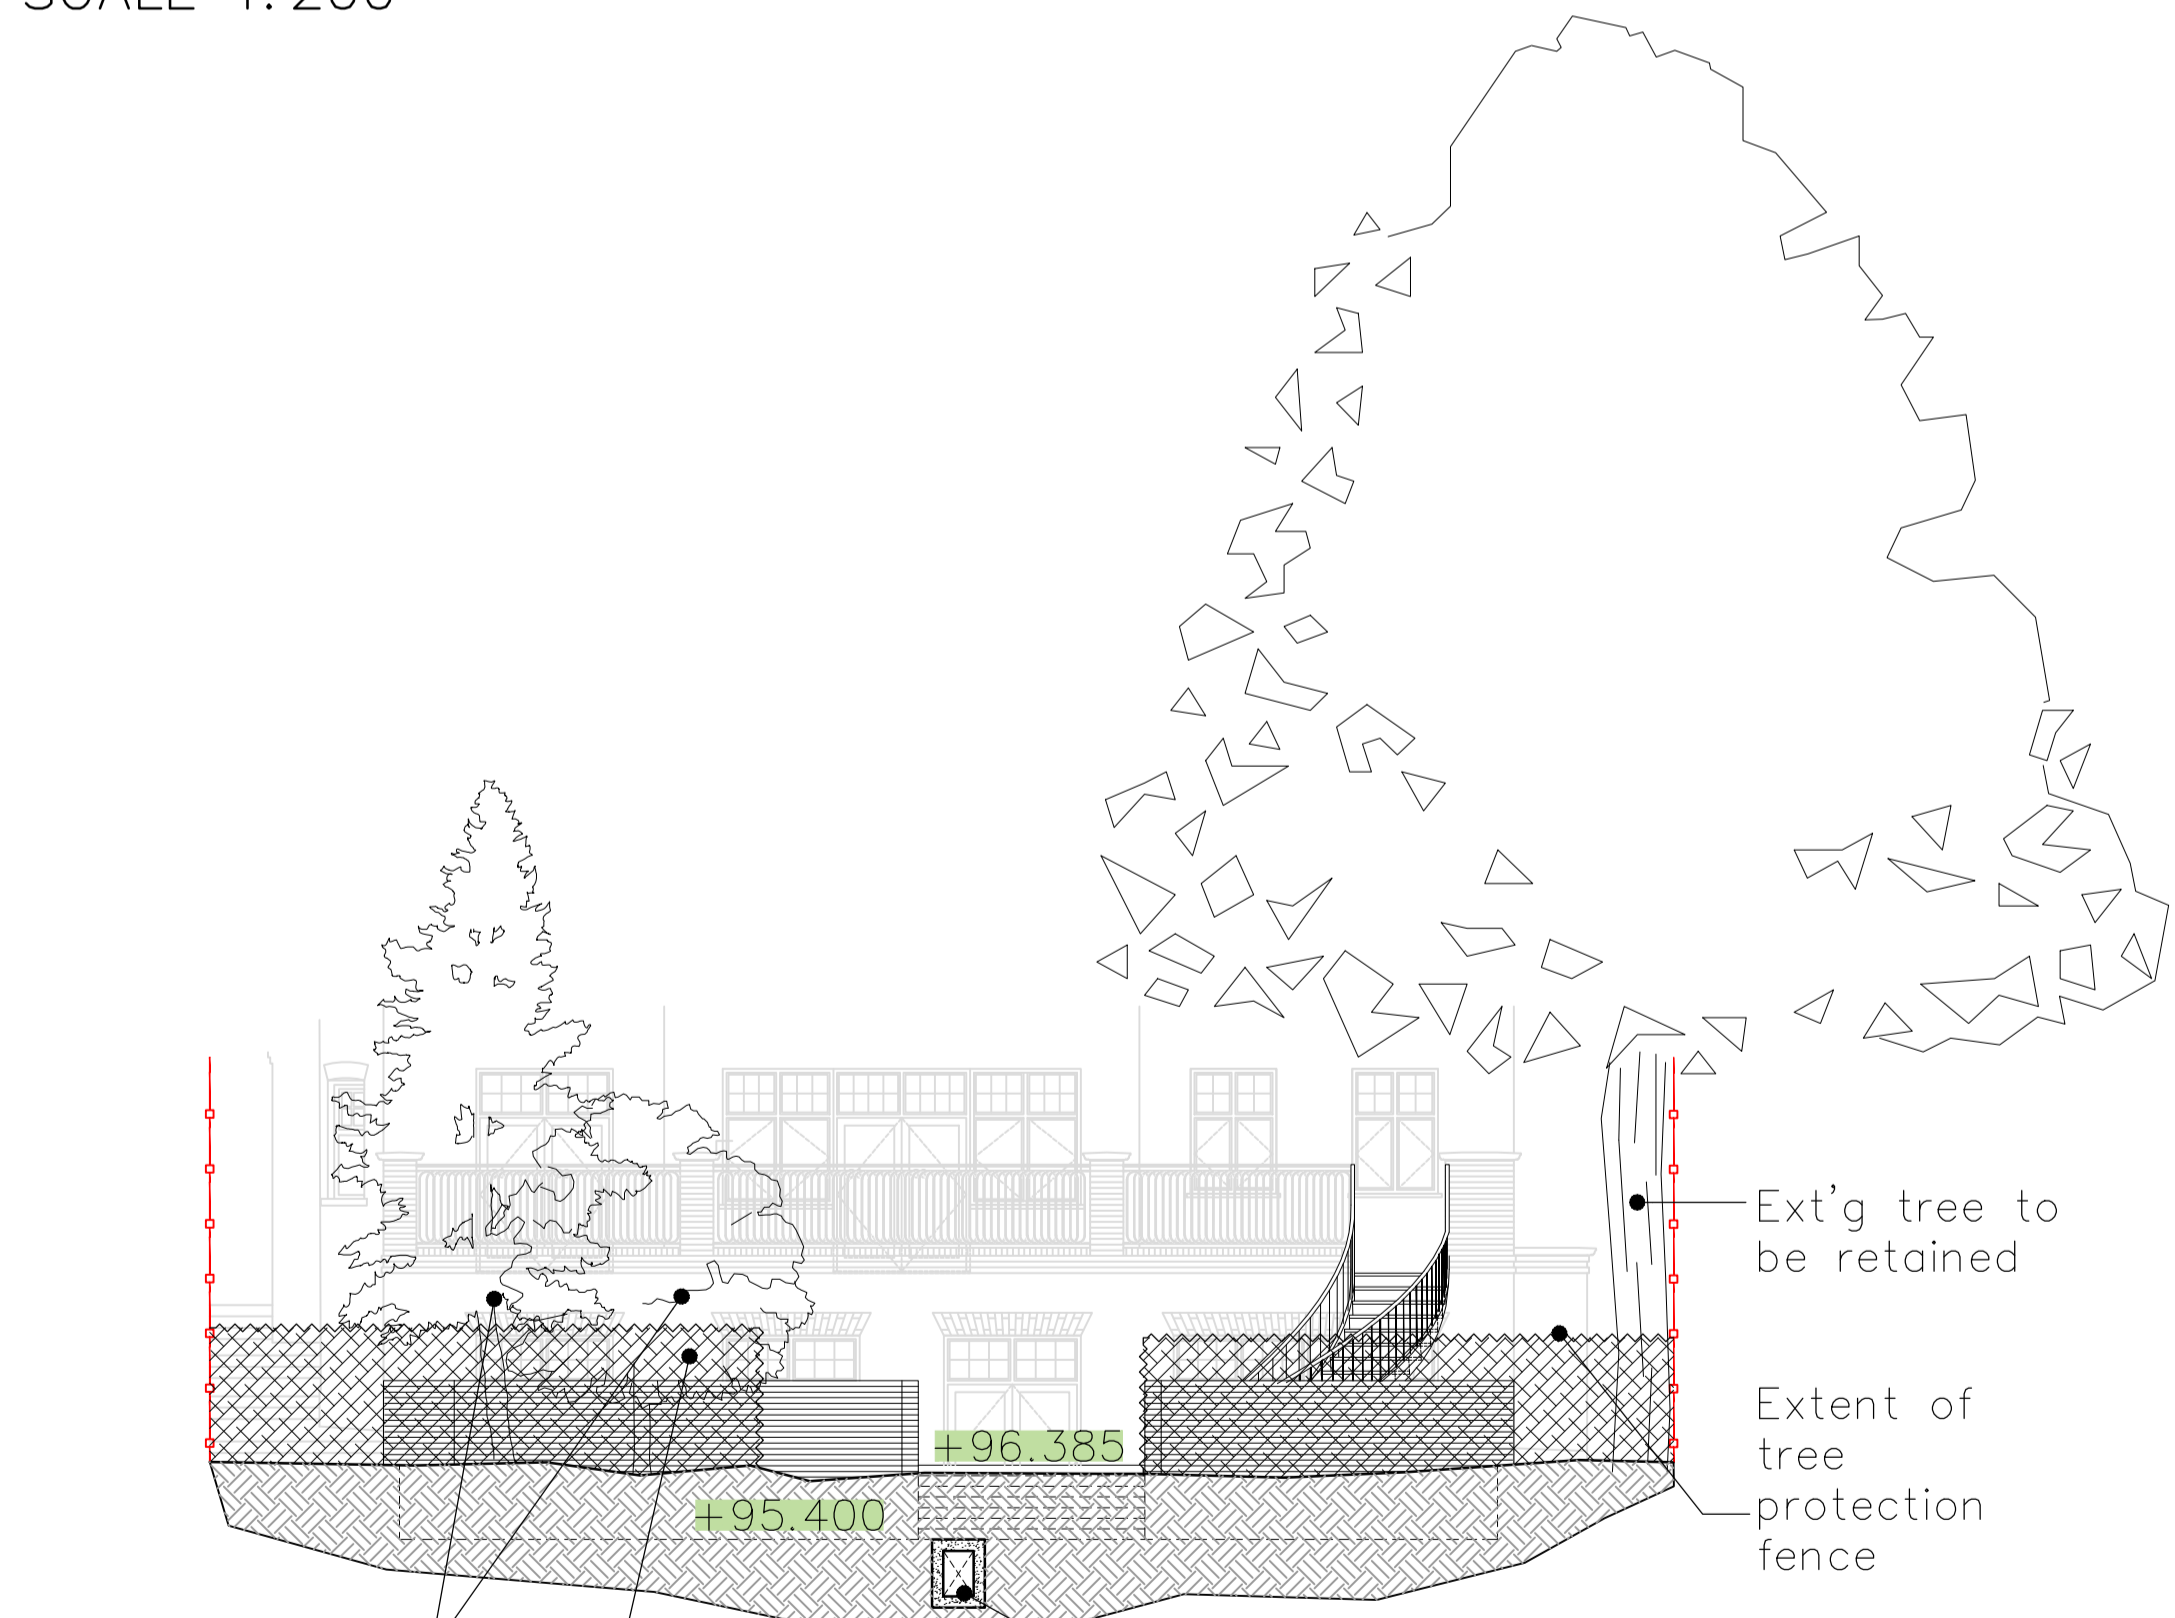

SECTION B-B
SCALE 1:200

NOTE:
THIS DRAWING IS TO BE READ IN CONJUNCTION WITH LANDMARK TREES ARBORICULTURAL METHOD STATEMENT REF. HG/61RDR/AMS/01b DATED 27th JULY 2023 PARAGRAPH 3.4.1, 3.4.2, 3.7.1, 3.7.2 & 3.8.6.

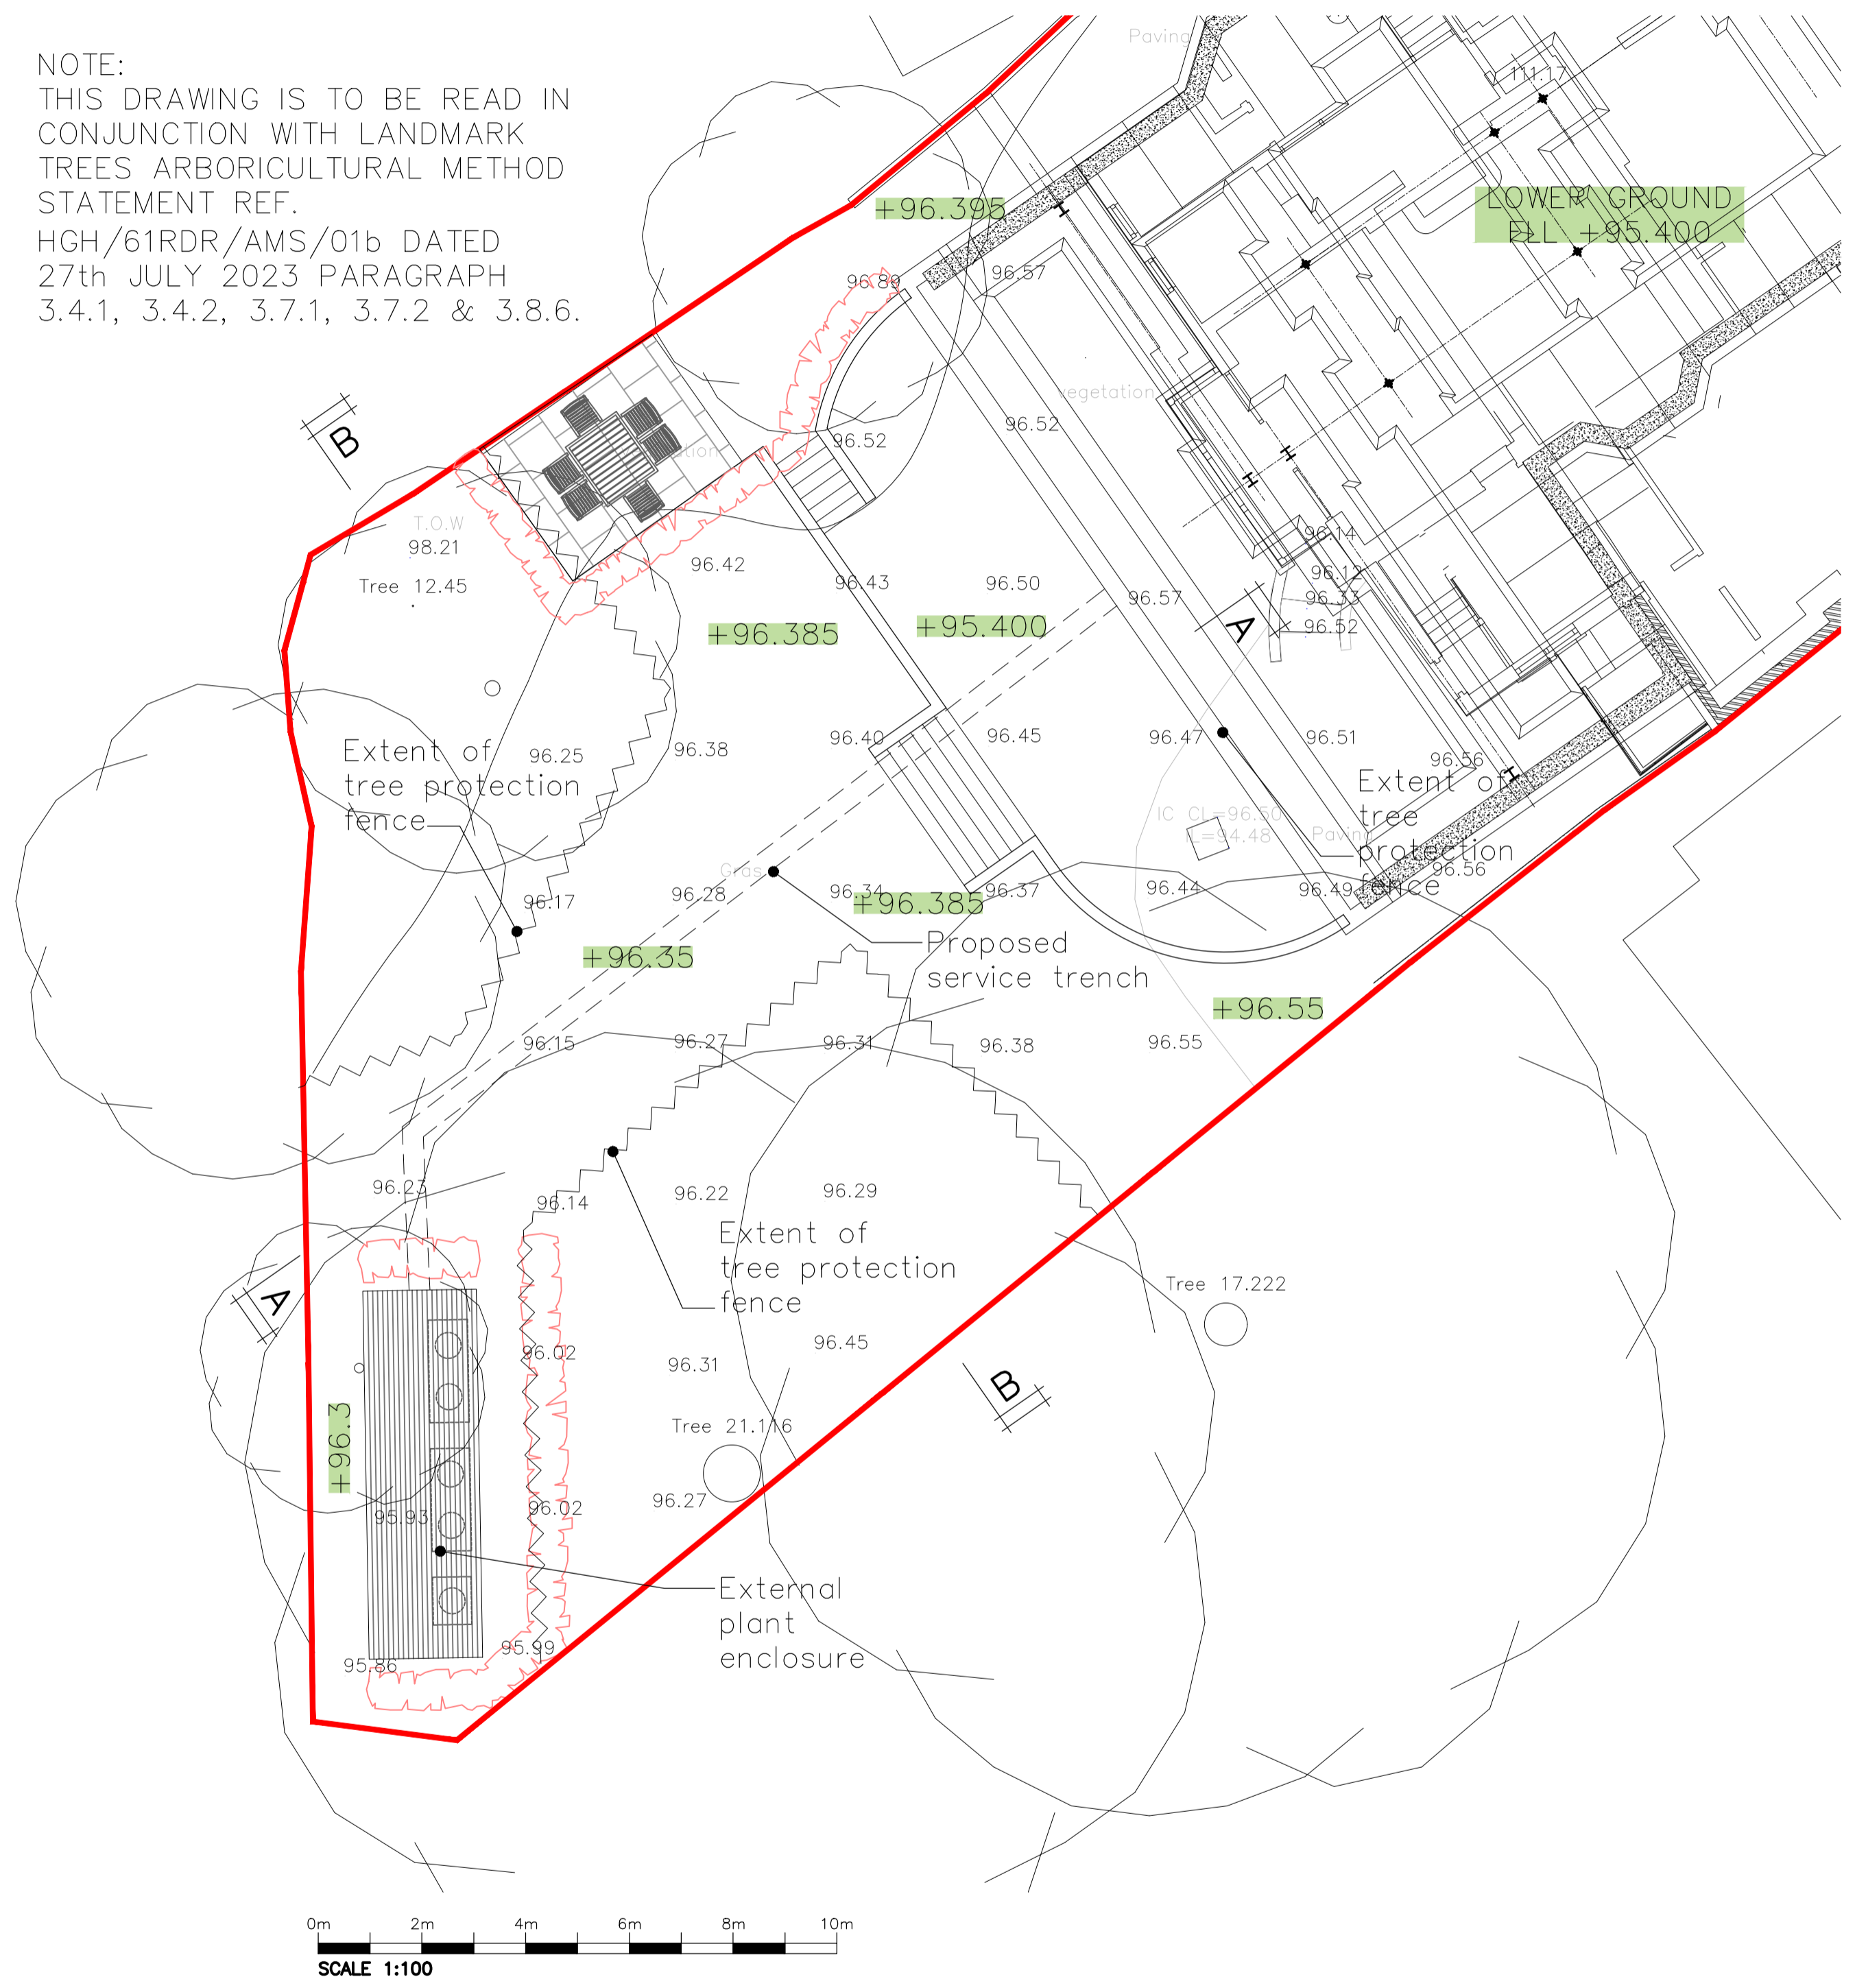

SCALE 1:100