




01 Section looking south to Existing Boiler Room
015020 1:50

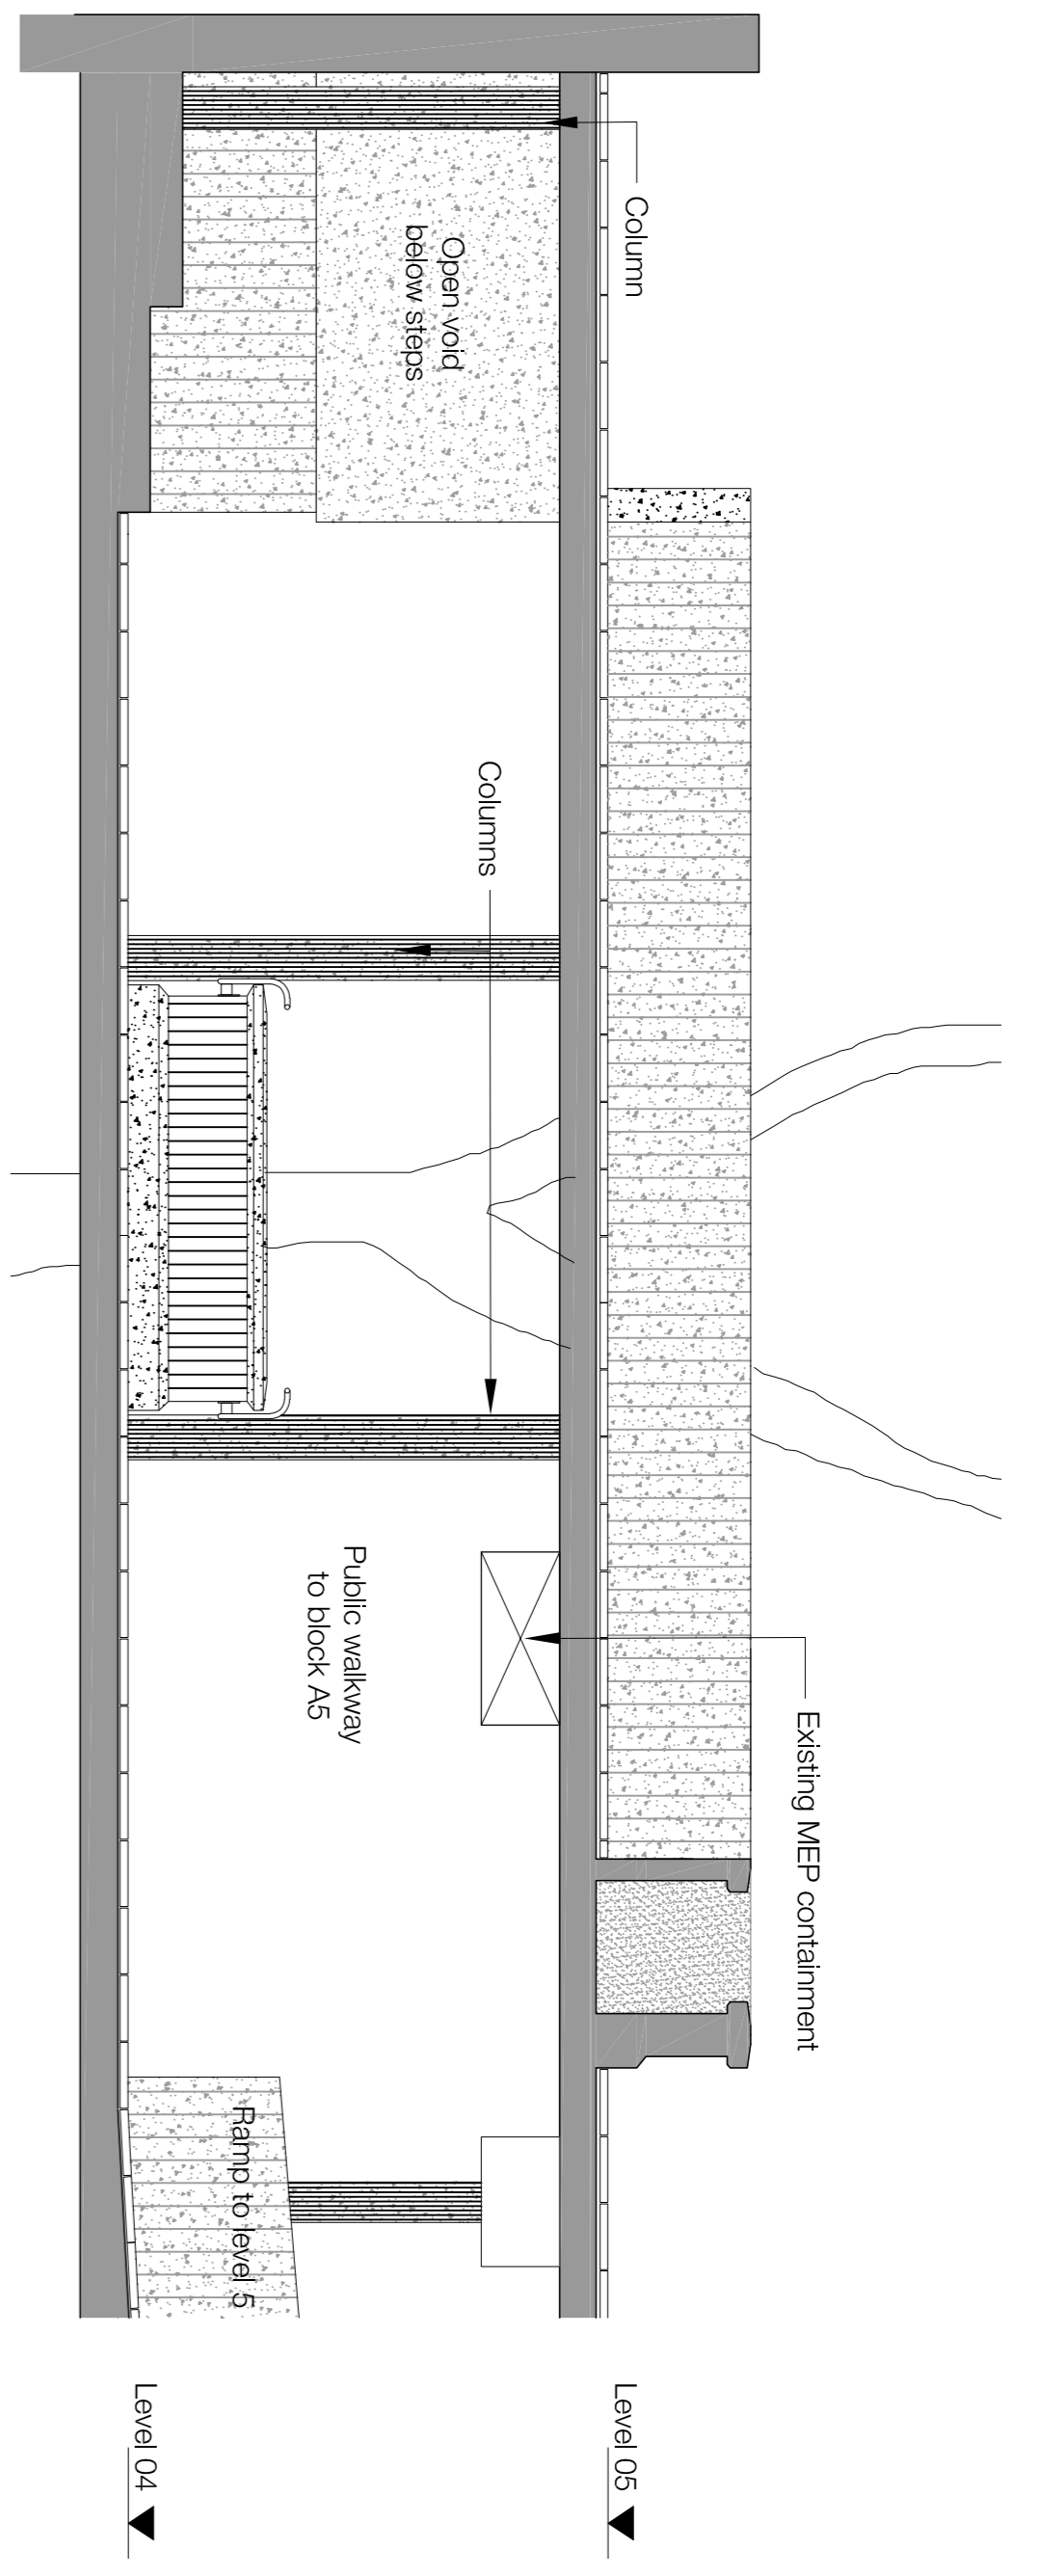


03 Section looking north through public walkway
105020 1:50

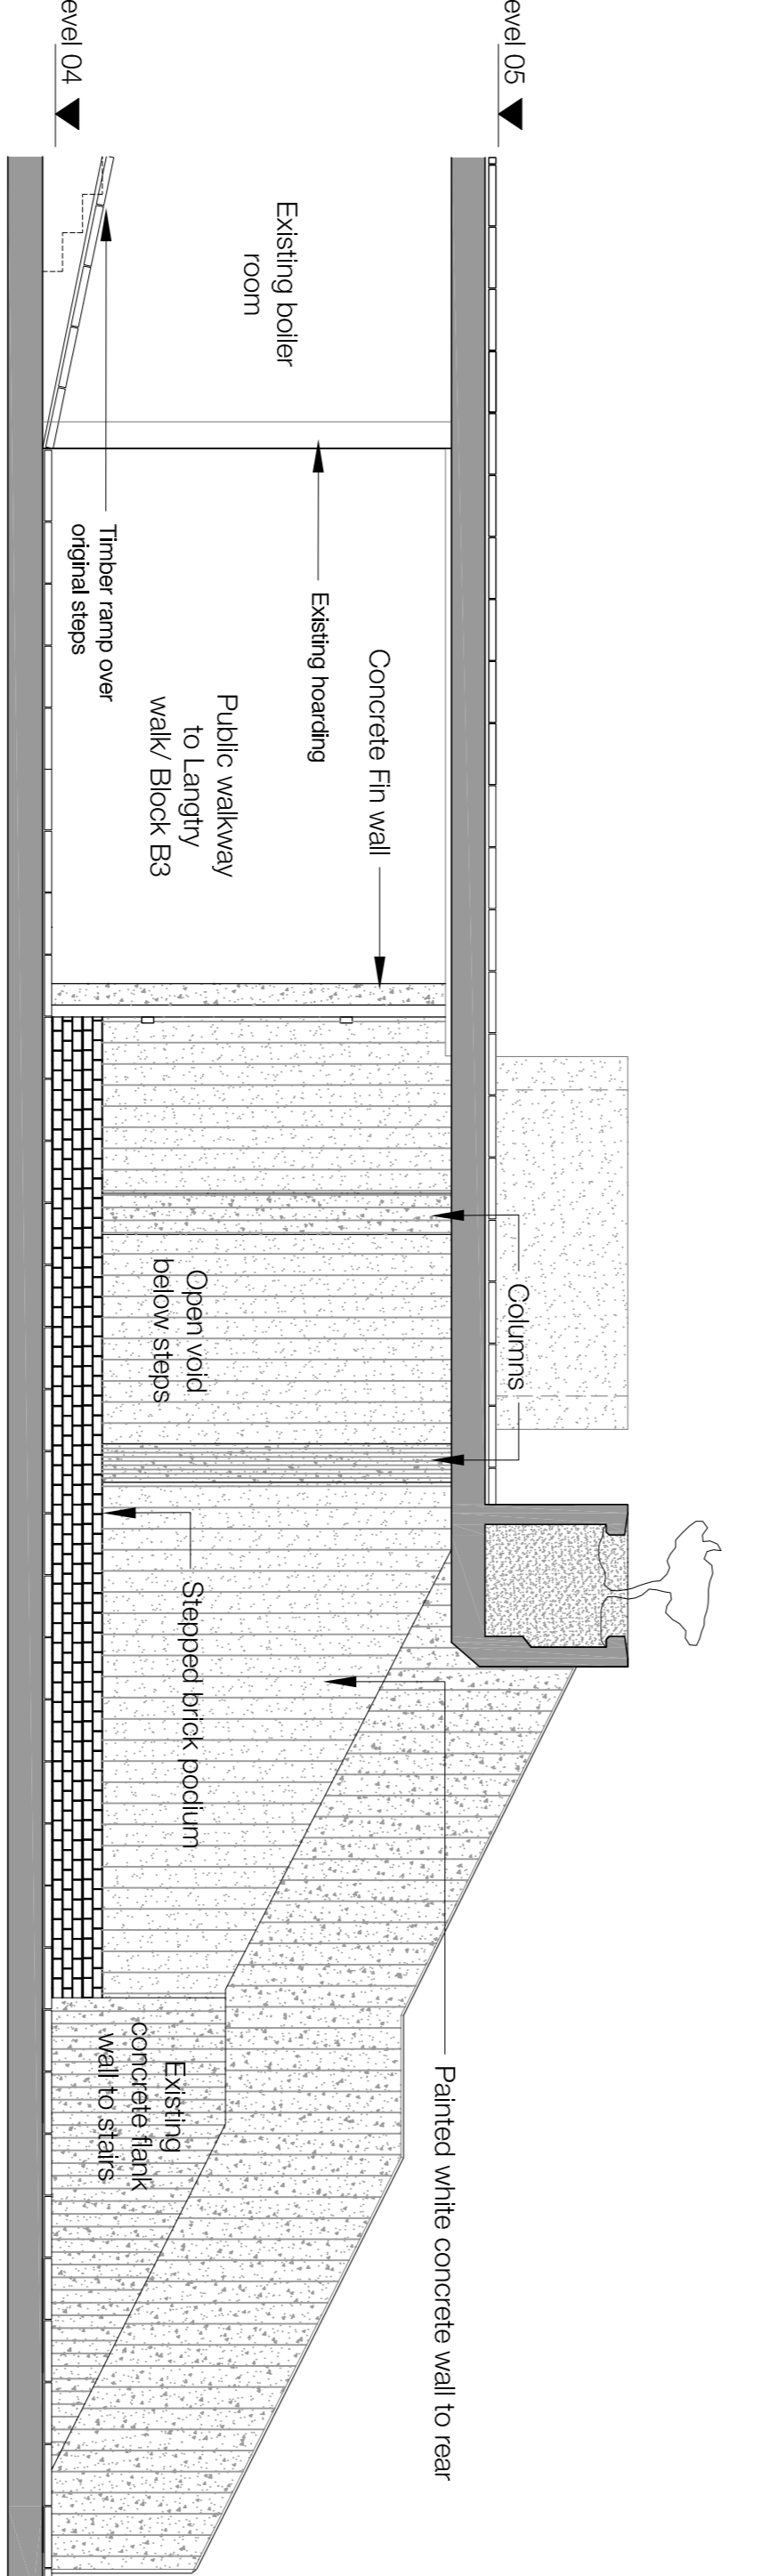


02 Section looking west to public stairs
105020 1:50

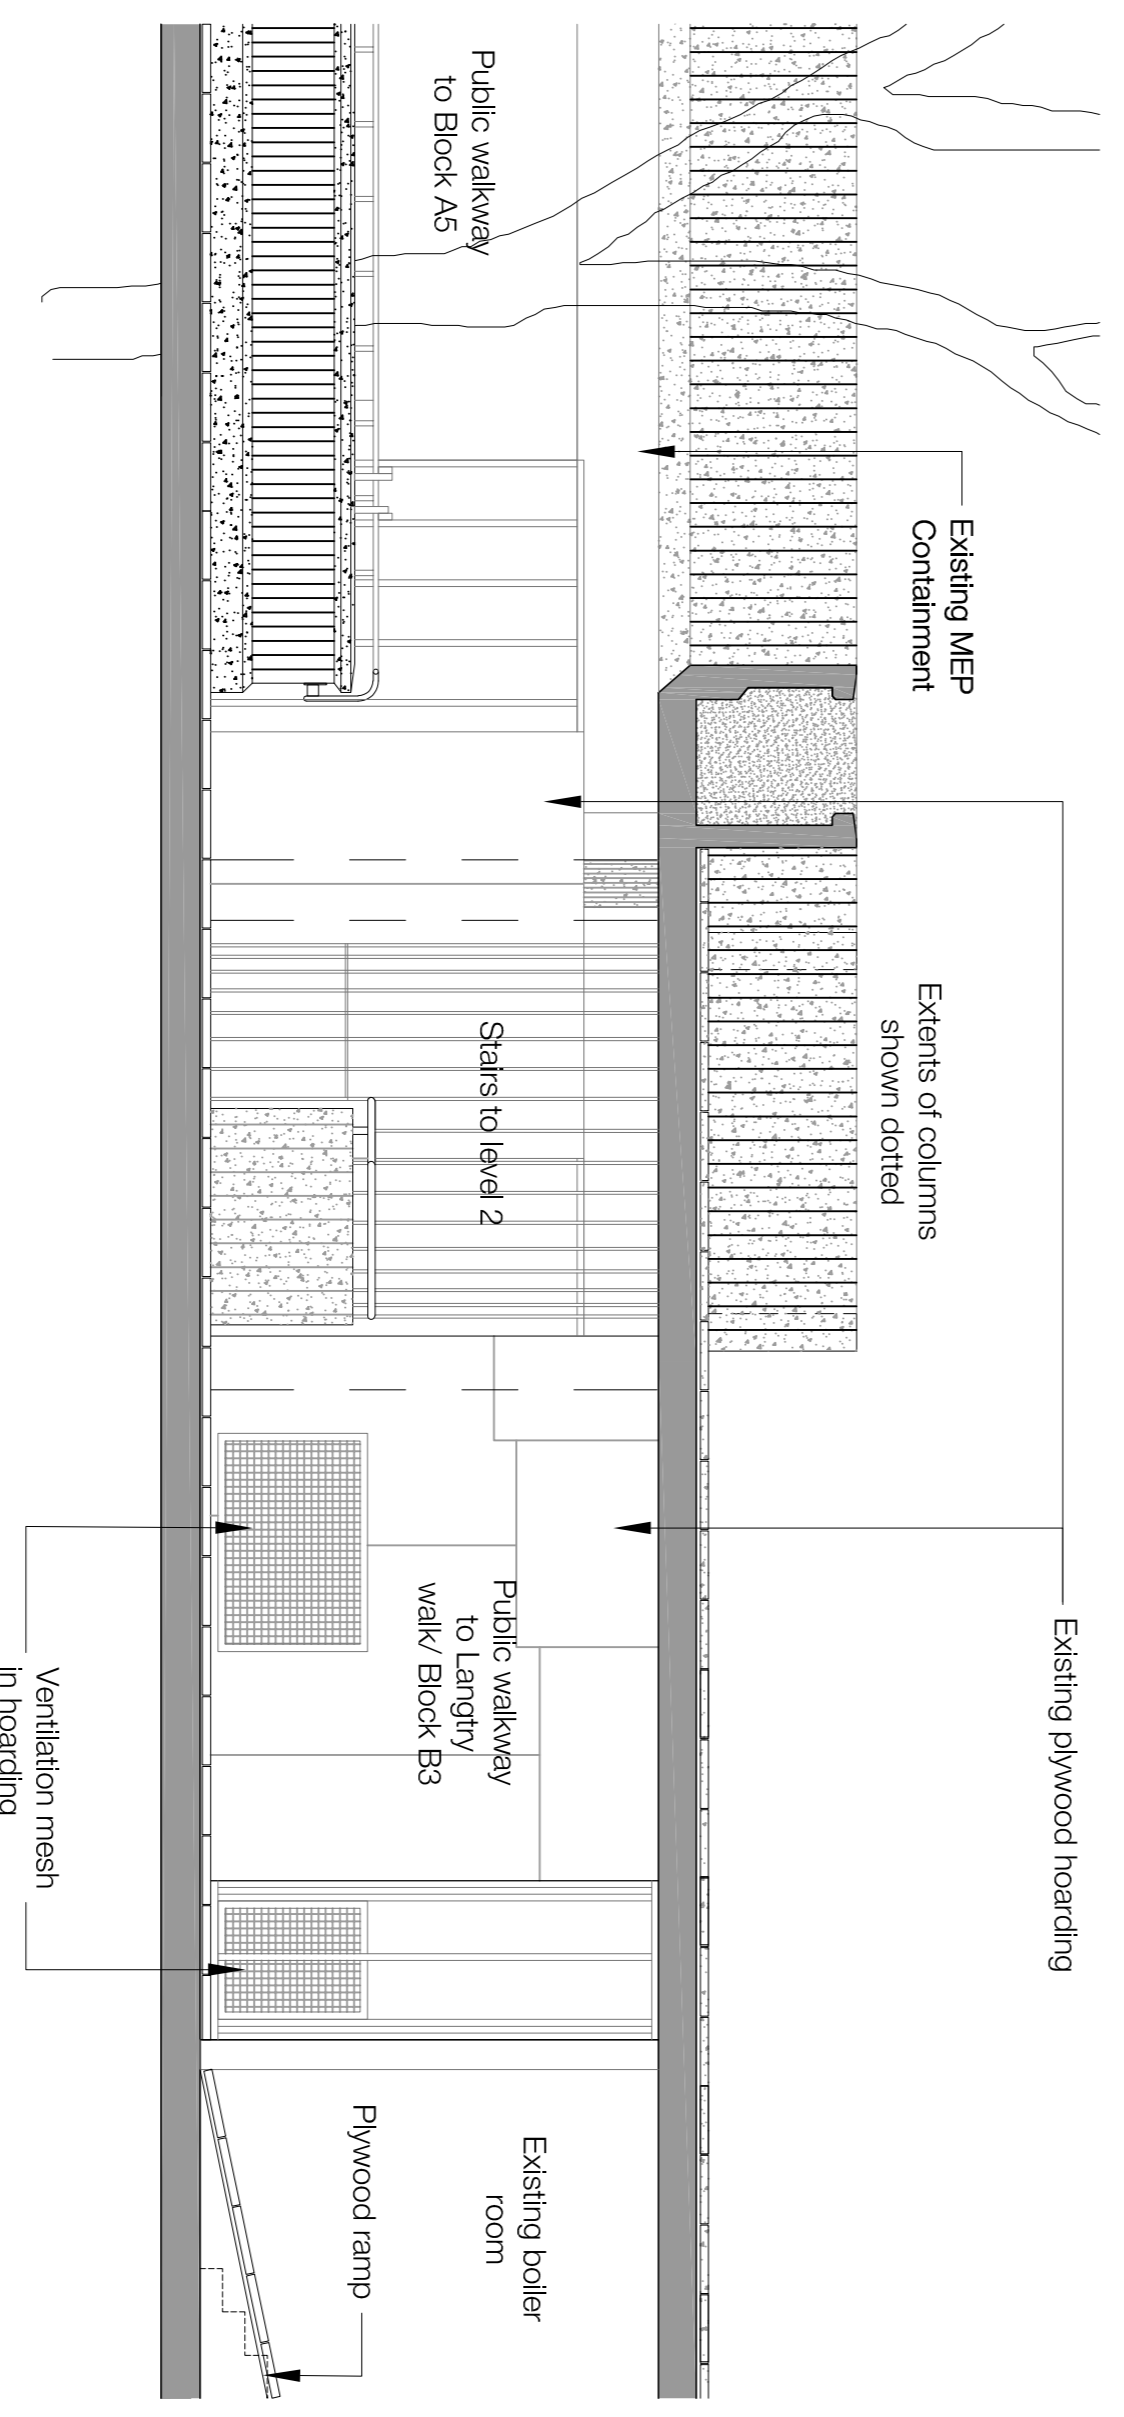

04 Block B plant section looking east
105020 1:50

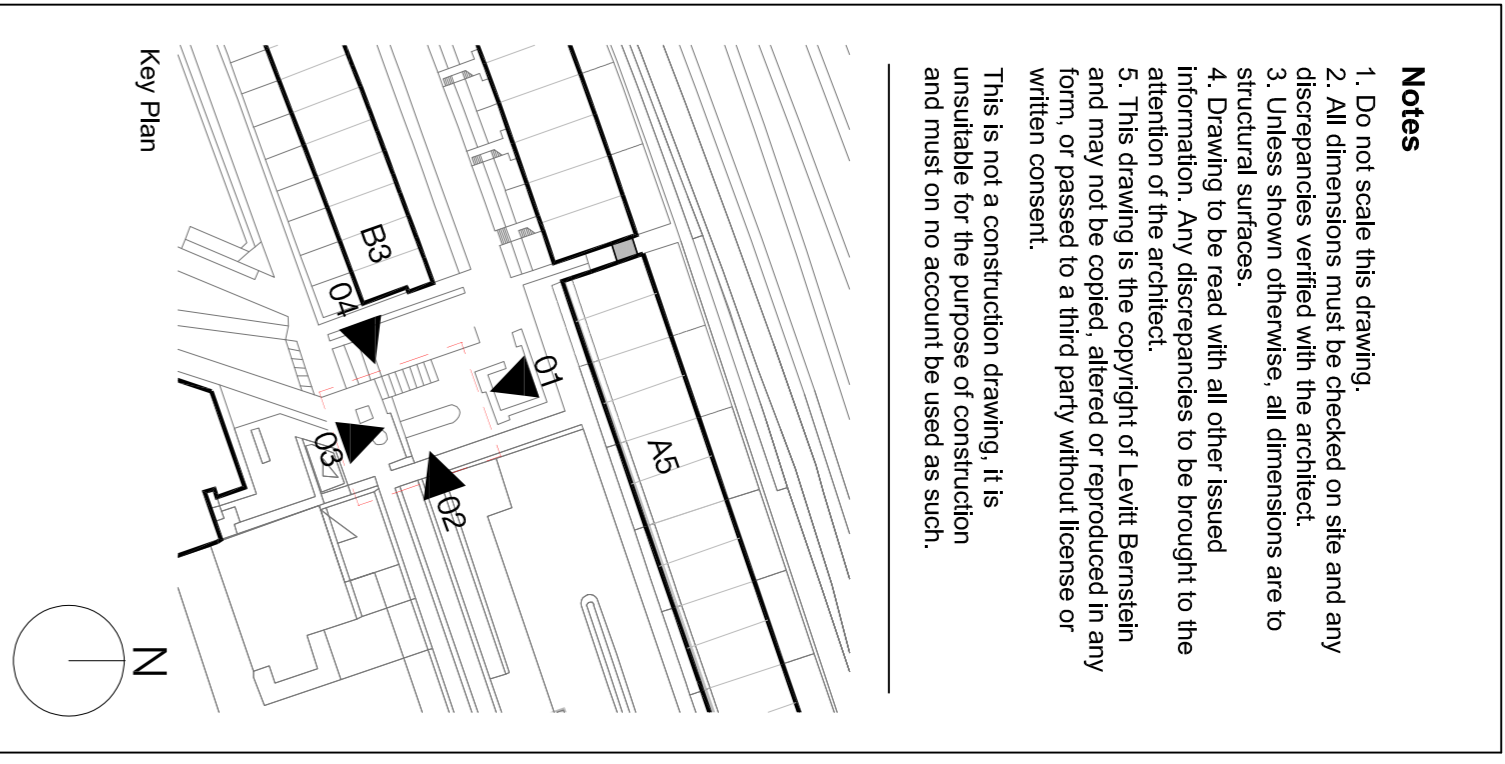

- Notes**
1. Do not scale this drawing.
 2. All dimensions must be checked on site and any discrepancies verified with the architect.
 3. Unless shown otherwise, all dimensions are to structural surfaces.
 4. Drawing to be read with all other issued drawings and specifications to be brought to the attention of the architect.
 5. This drawing is the copyright of Levitt Bernstein and may not be copied, altered or reproduced in any form, or passed to a third party without license or written consent.
- This is not a construction drawing. It is unsuitable for the purpose of construction and must not on no account be used as such.

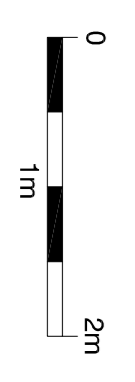

Alexandra Rd Estate	
Heating Infrastructure	
Project name	
Drawing number	3467_LB_005020
Rev	P3
Boiler Room	
Plant Rooms Existing Sections	
Purpose of Issue	PLANNING
Date	17.11.23
Scale	1:50 @ A1
Drawn	KS
Client	Camden CC
Checked	PM
London	Manchester
2, Rare Street London N7 7PA +44 (0)20 7275 7676	Eastgate Street Manchester M3 4JZ +44 (0)161 669 8740
levittberstein.co.uk	