




02 Plant A location - Existing elevation Block A5 north
103000

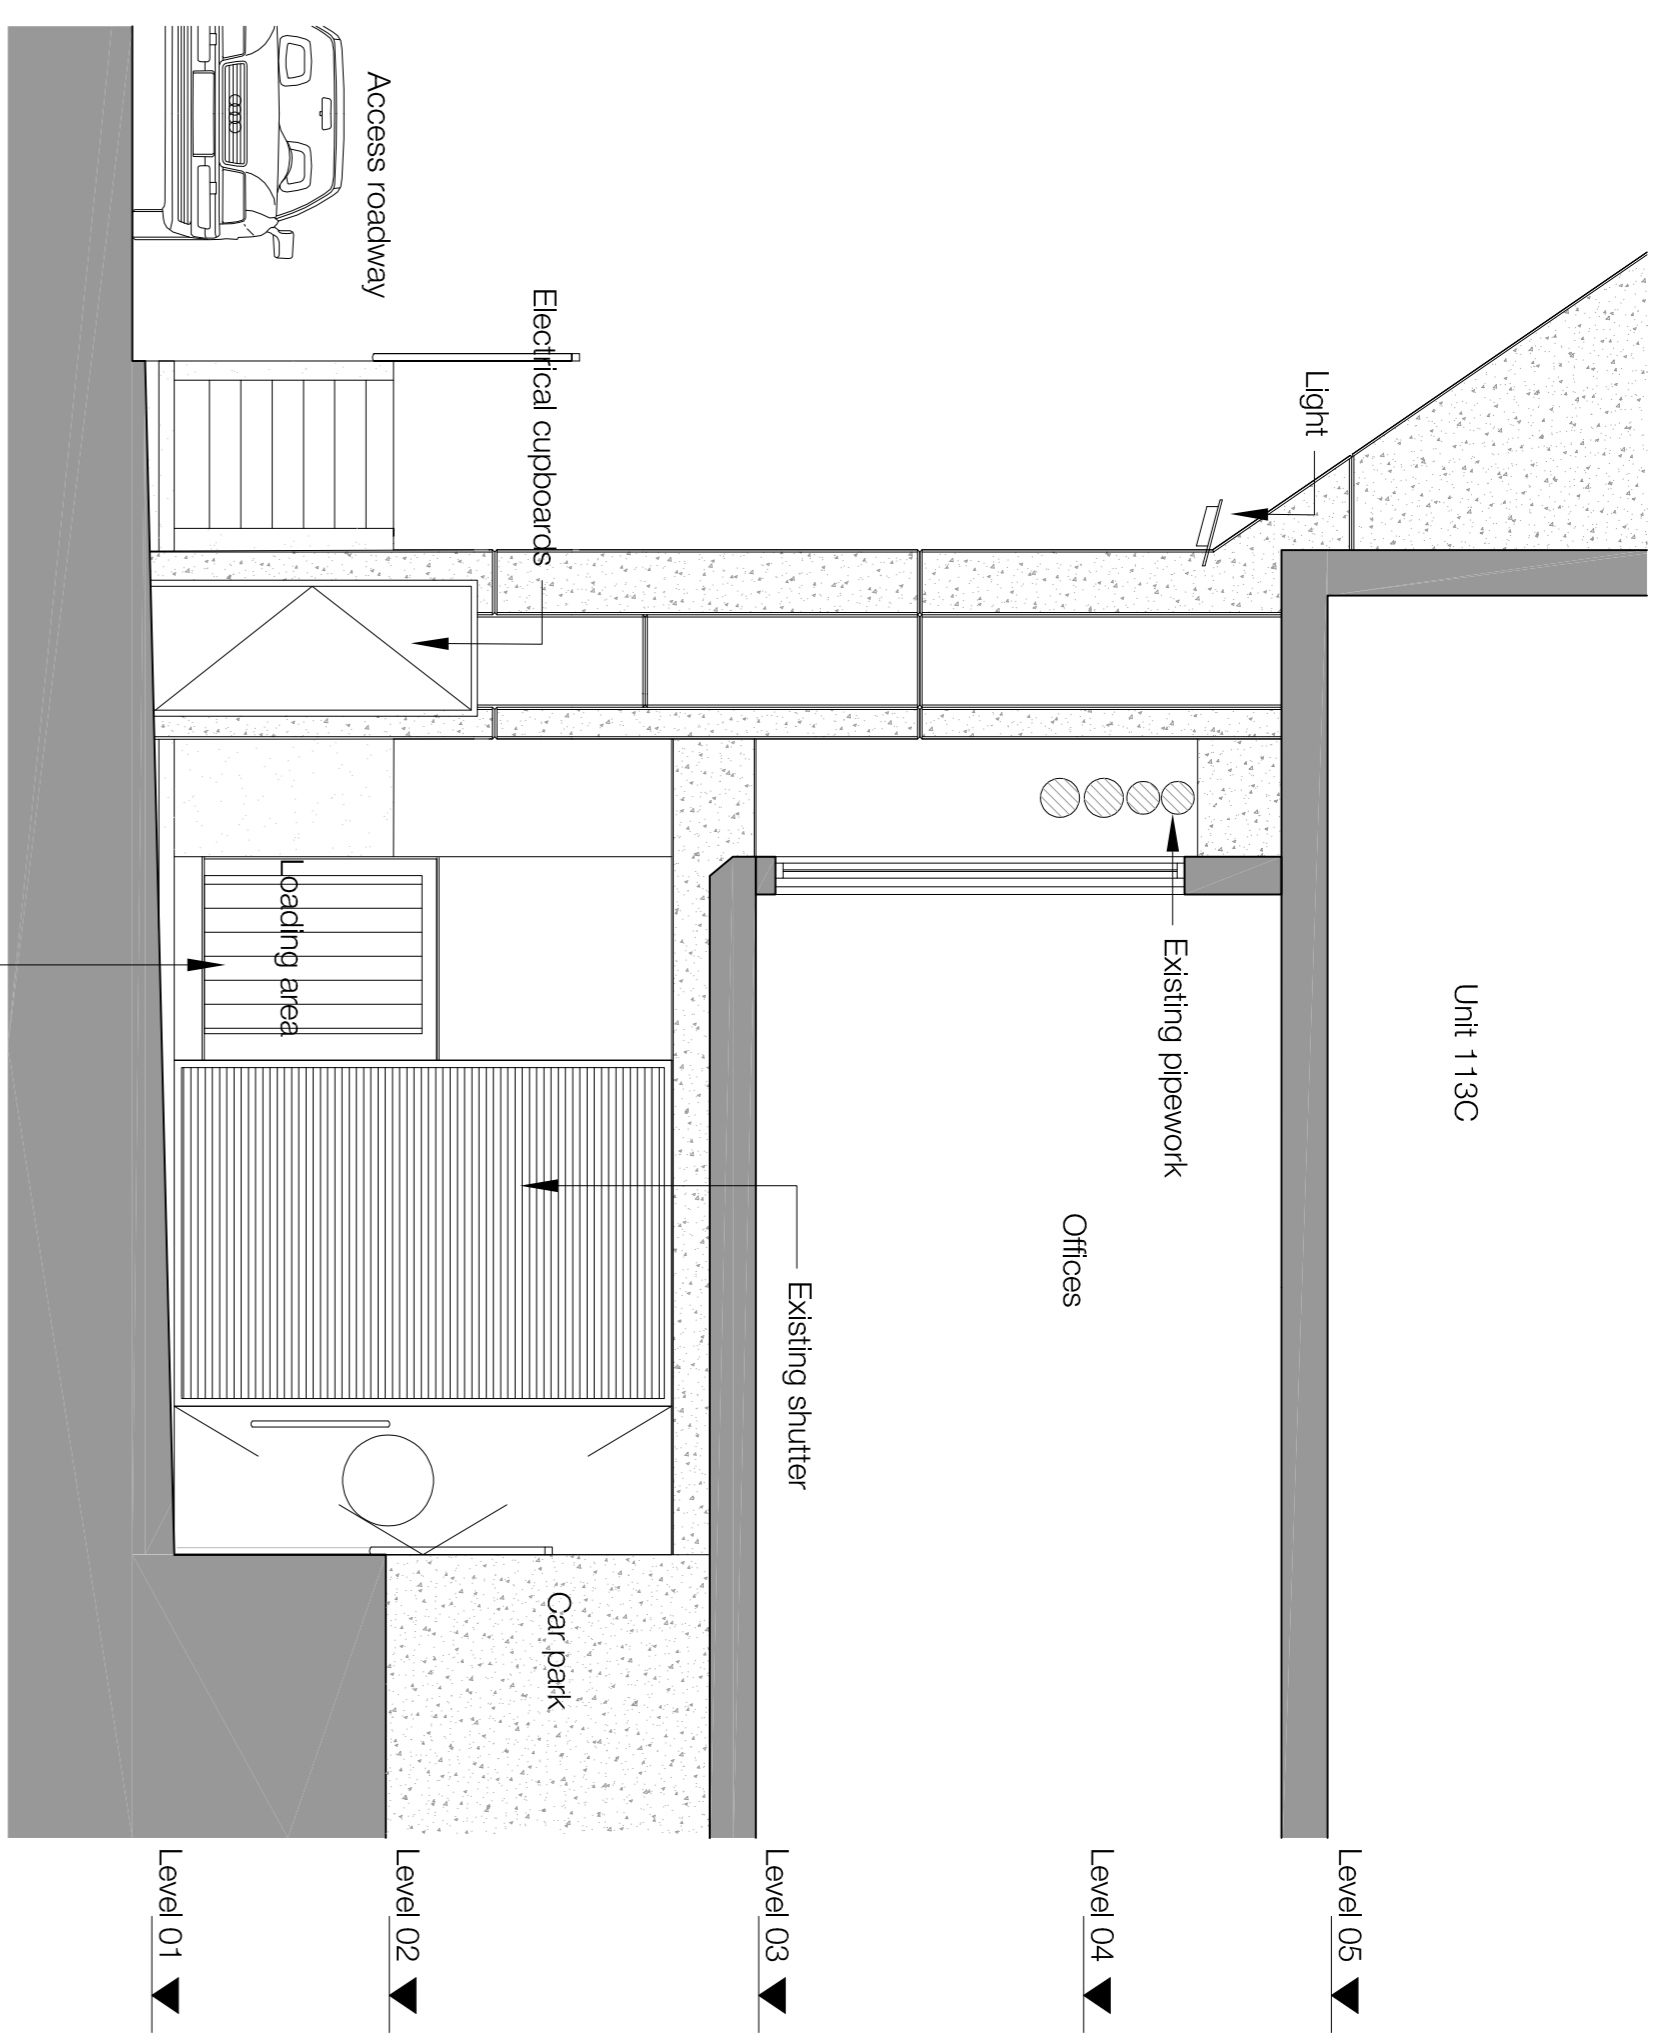

03 Plant A location - Existing section Block A5 looking east through loading area
103000

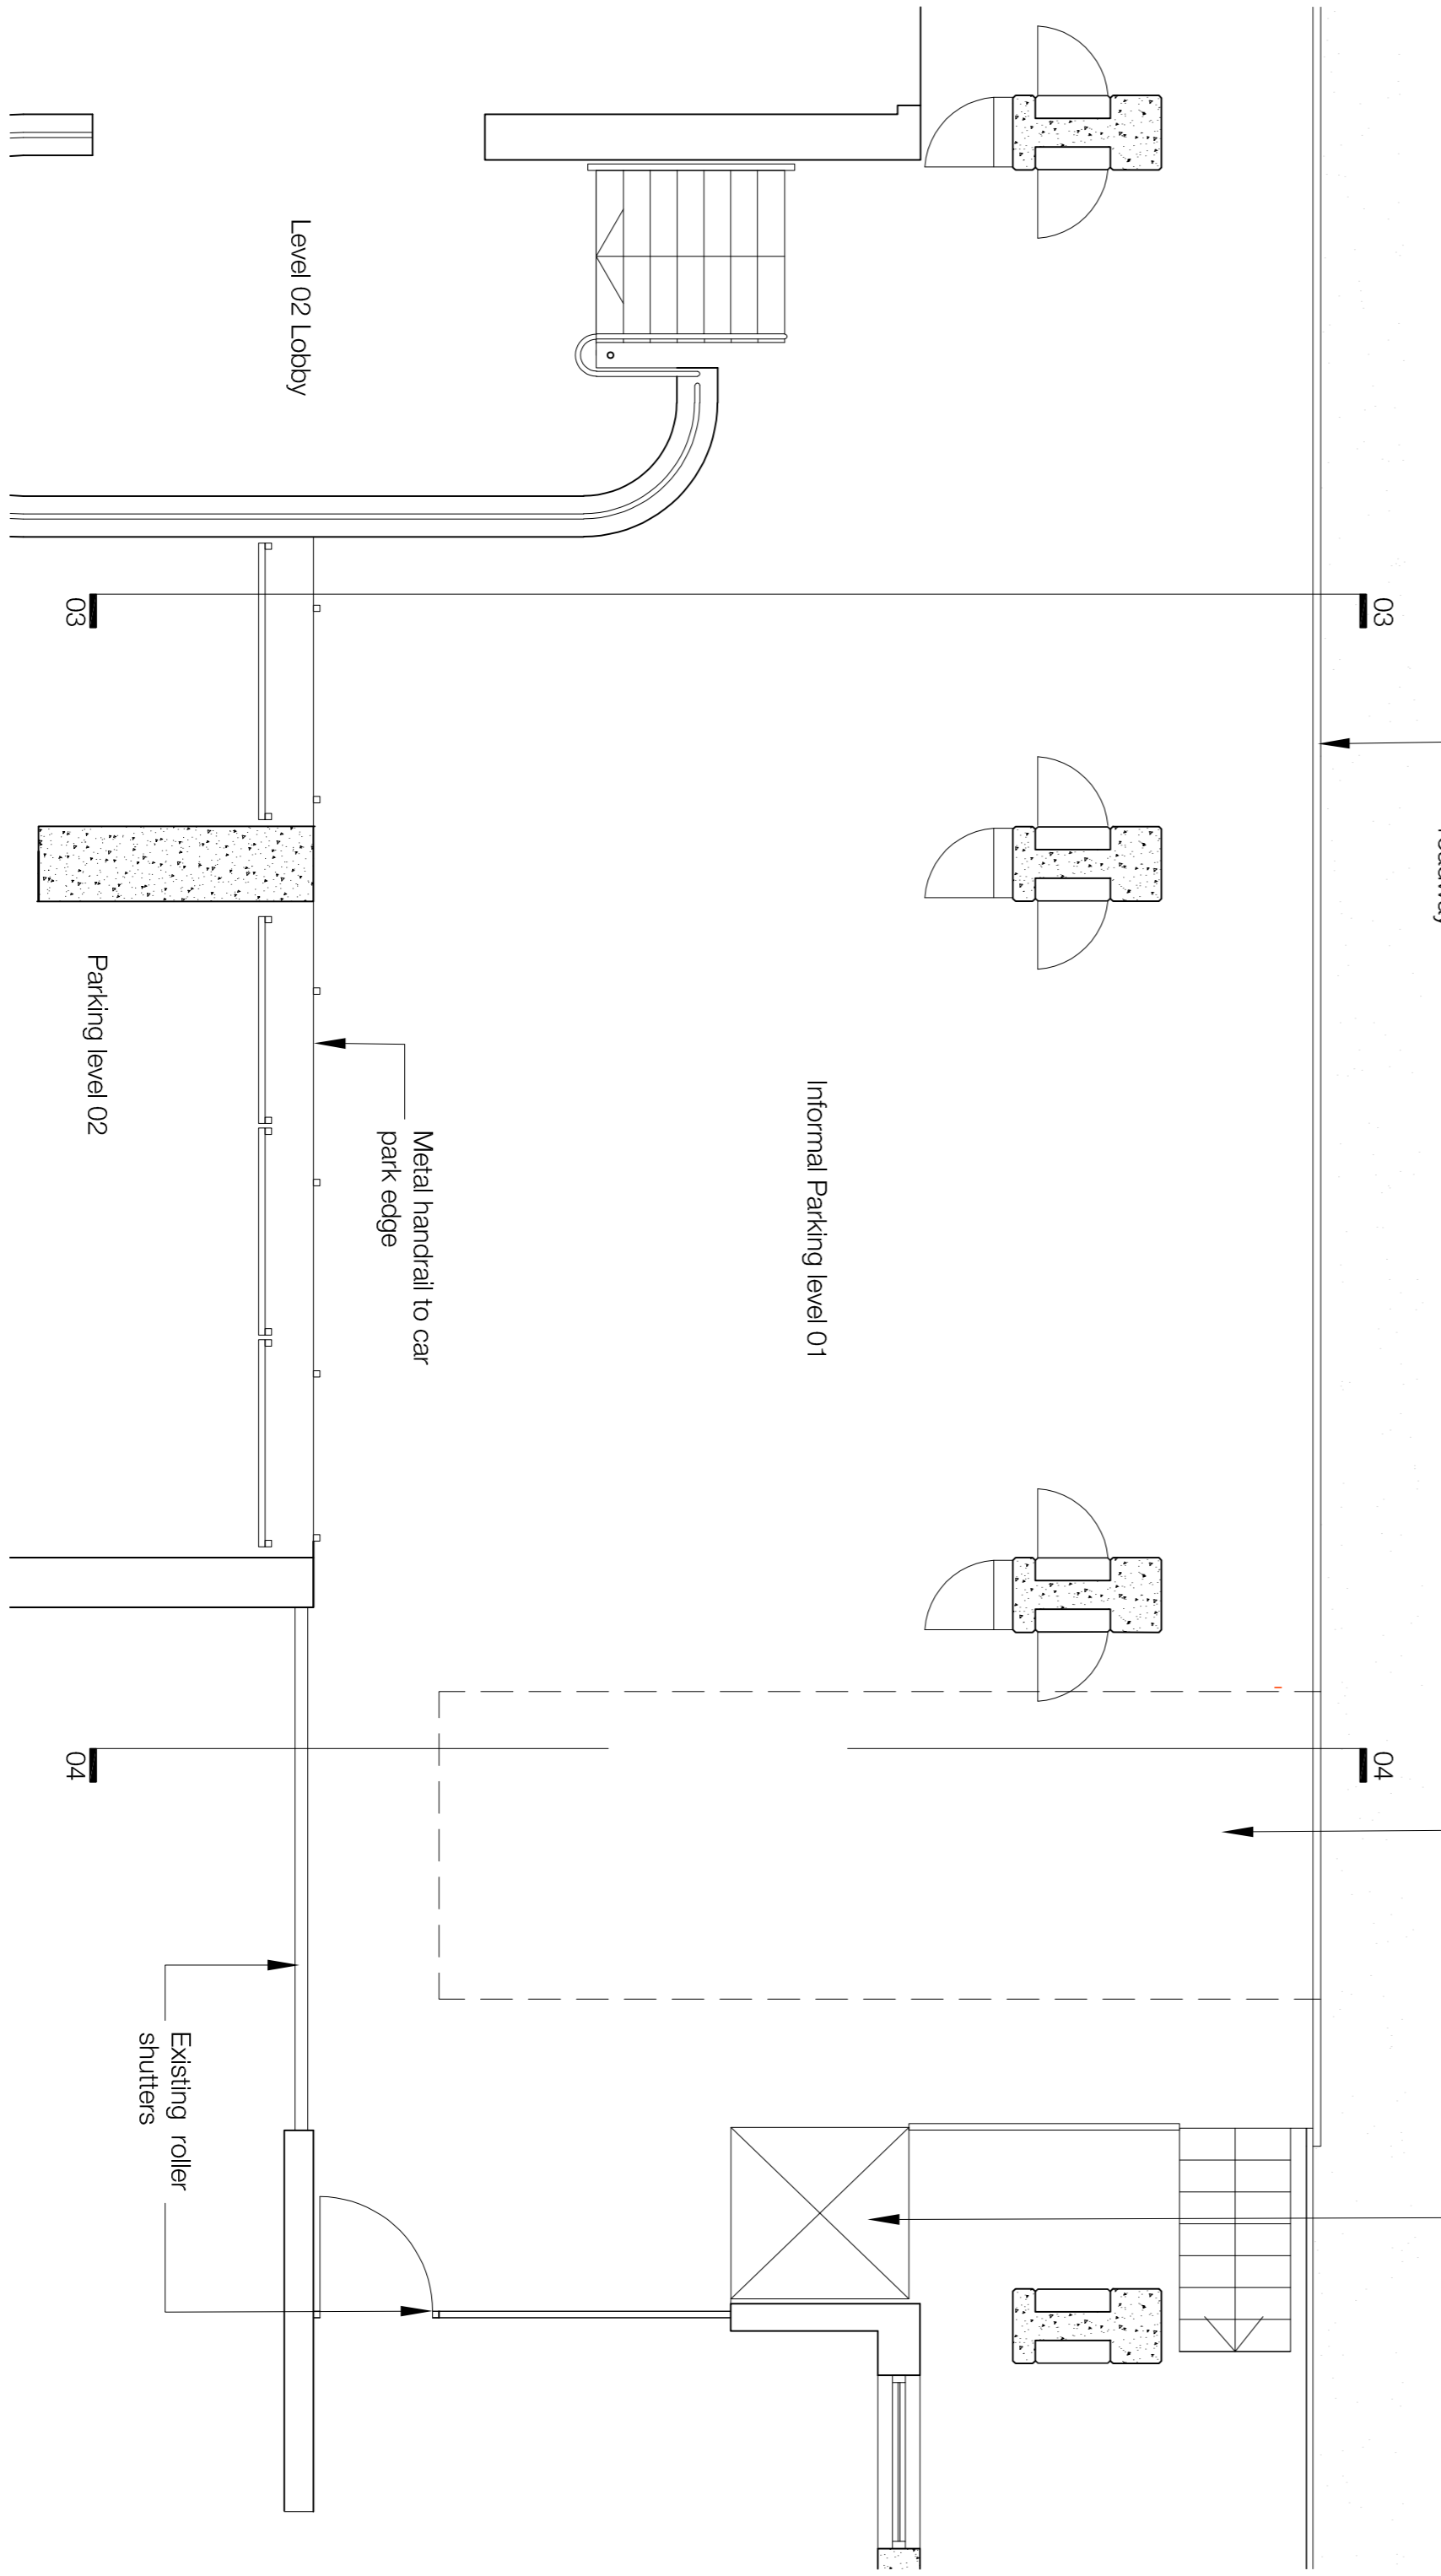


01 Plant A location - Existing Plan Block A5 at Level 01
103000


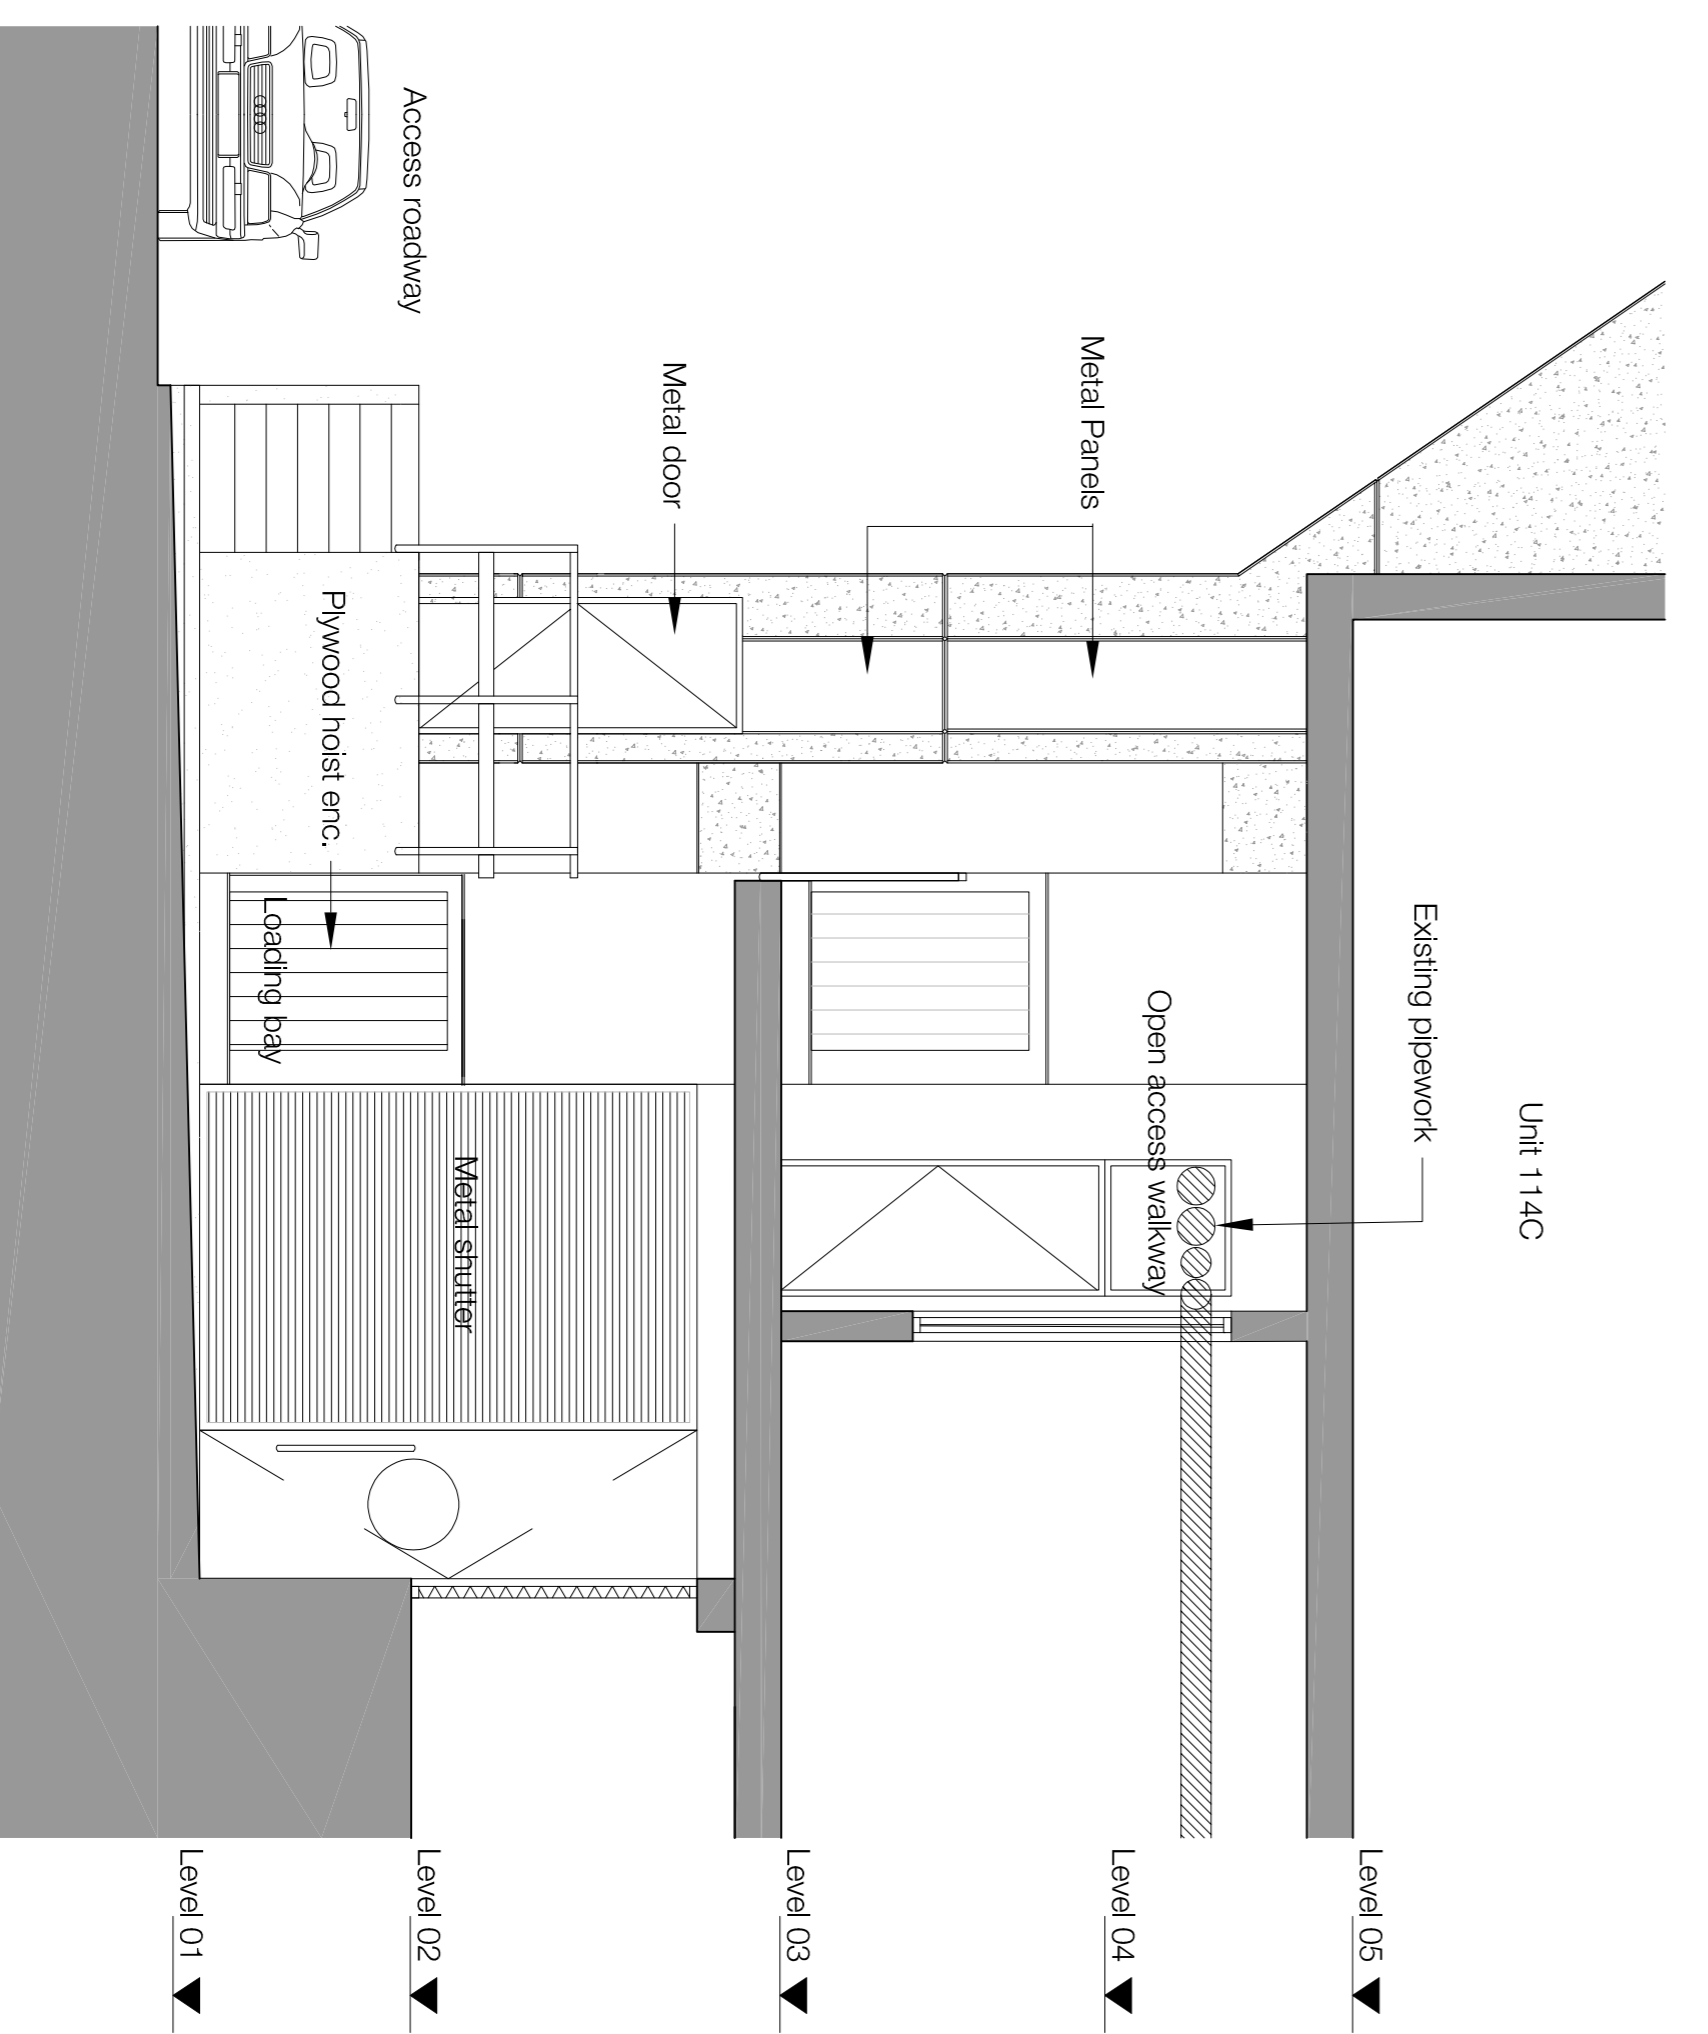


04 Plant A location - Existing section Block A5 looking east through loading bay
103000

- Notes**
1. Do not scale this drawing.
 2. Dimensions are given in millimetres unless otherwise specified with the architect.
 3. Unless shown otherwise, all dimensions are to structural surfaces.
 4. Drawing to be read with all other issued information. Any discrepancies to be brought to the attention of the architect.
 5. This drawing is the copyright of Levitt Bernstein and may not be copied, altered or reproduced in any form without the written consent of Levitt Bernstein.
- This is not a construction drawing, it is unsuitable for the purpose of construction and must not be used as such.

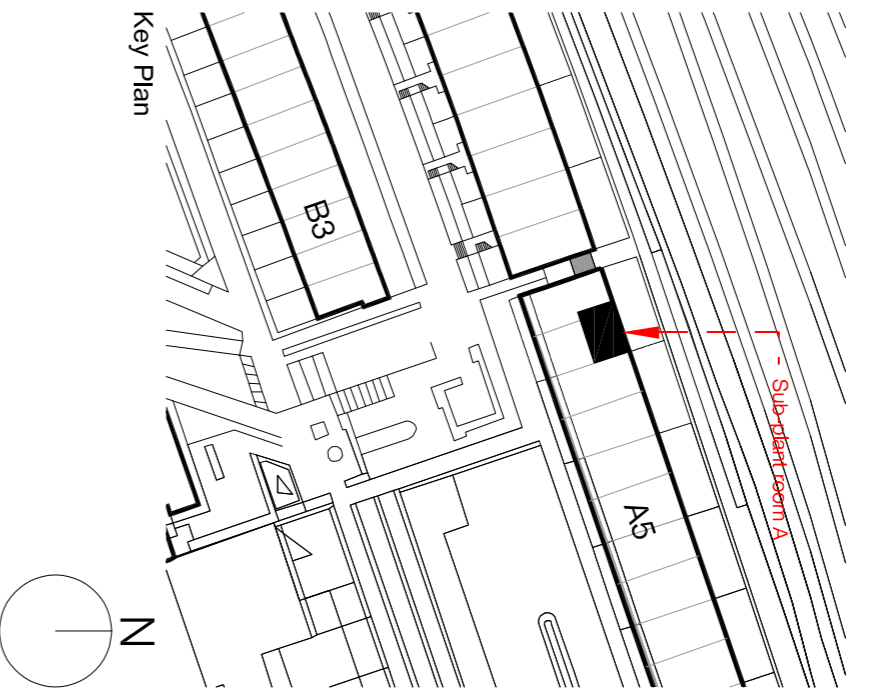

<p>P3 17.11.23 - Planning & Listed Building Consent P2 07.04.22 - Full Planning Consent P1 20.03.20 - Planning & Listed Building Consent</p>		KS KS DT
<p>Project name Alexandra Rd Estate Block A Plant Location Existing</p>		Initials
<p>Drawing number 3467_LB_003000</p>		Rev
<p>Date 17.11.23</p>		Date
<p>Purpose of issue PLANNING</p>		Drawn
<p>Scale 1:50 @ A1</p>		KS
<p>Checked Camden CC</p>		Checked
<p>Drawn Camden CC</p>		PM

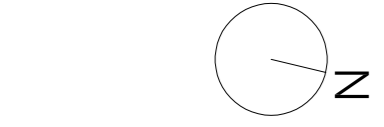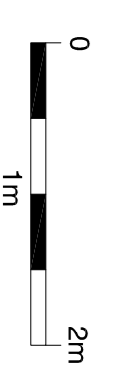

levittberstein.co.uk

London
 Thane Studios
 2-4 Thane Villas
 London N7 7PA
 +44 (0)20 7257 6076

Manchester
 Ensigne
 2 Castle Street
 Manchester M3 4LZ
 +44 (0)16 1689 8740