
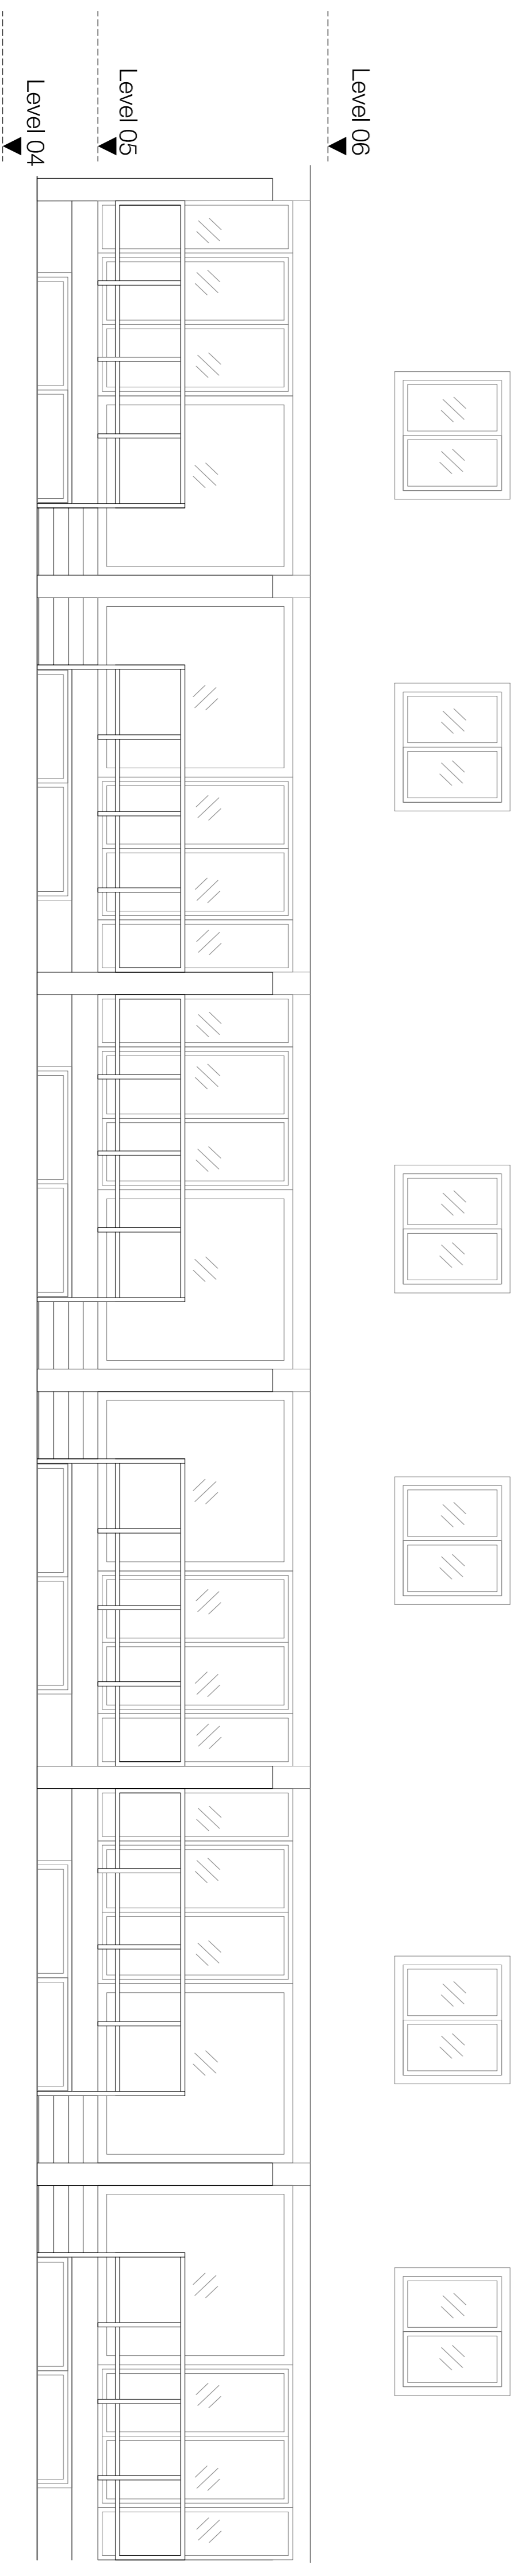
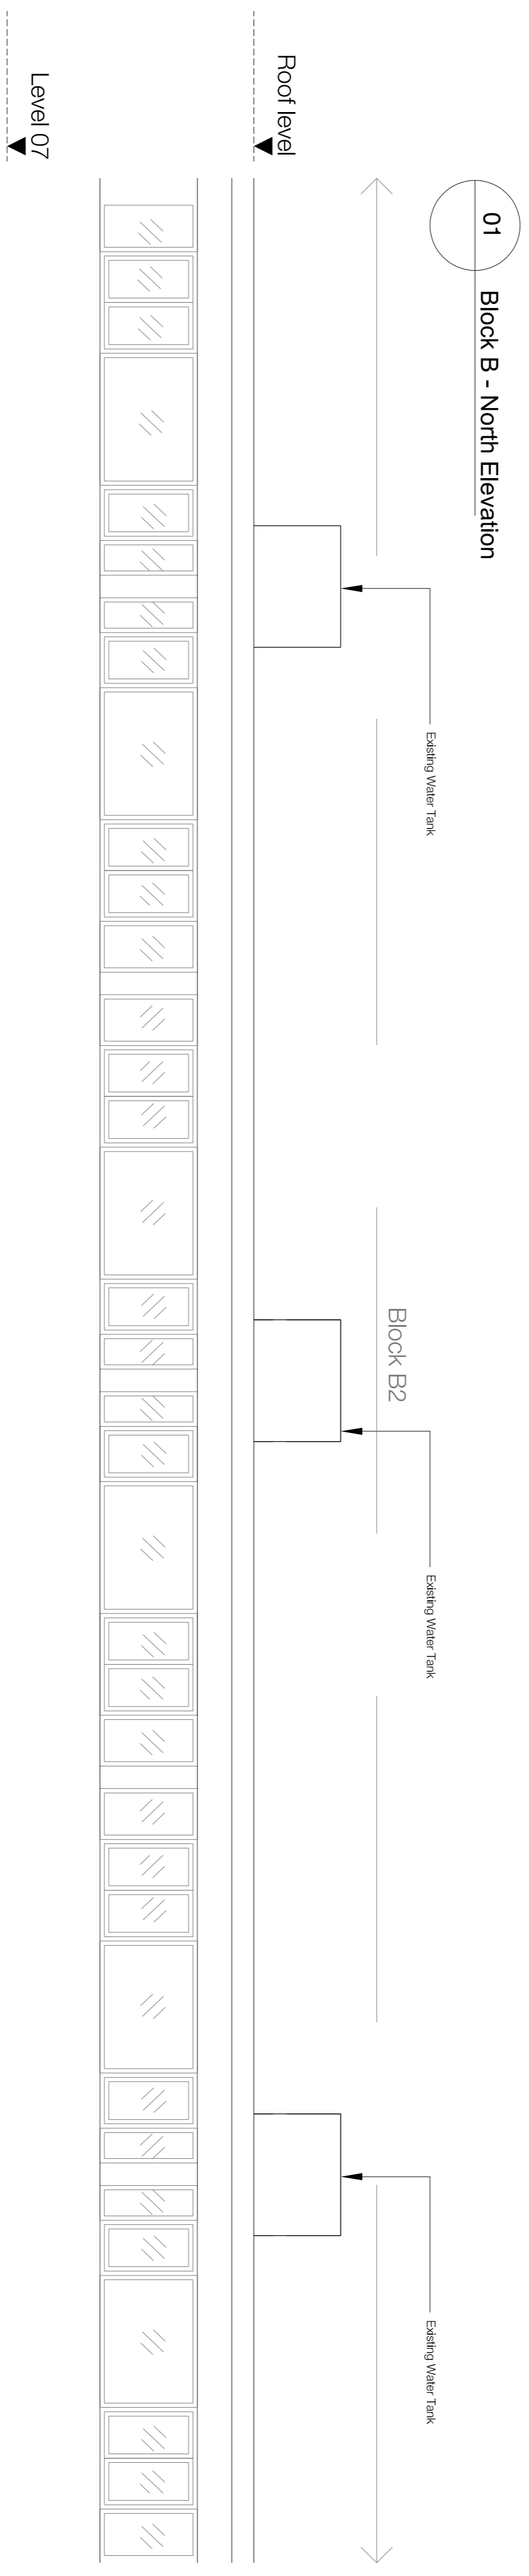
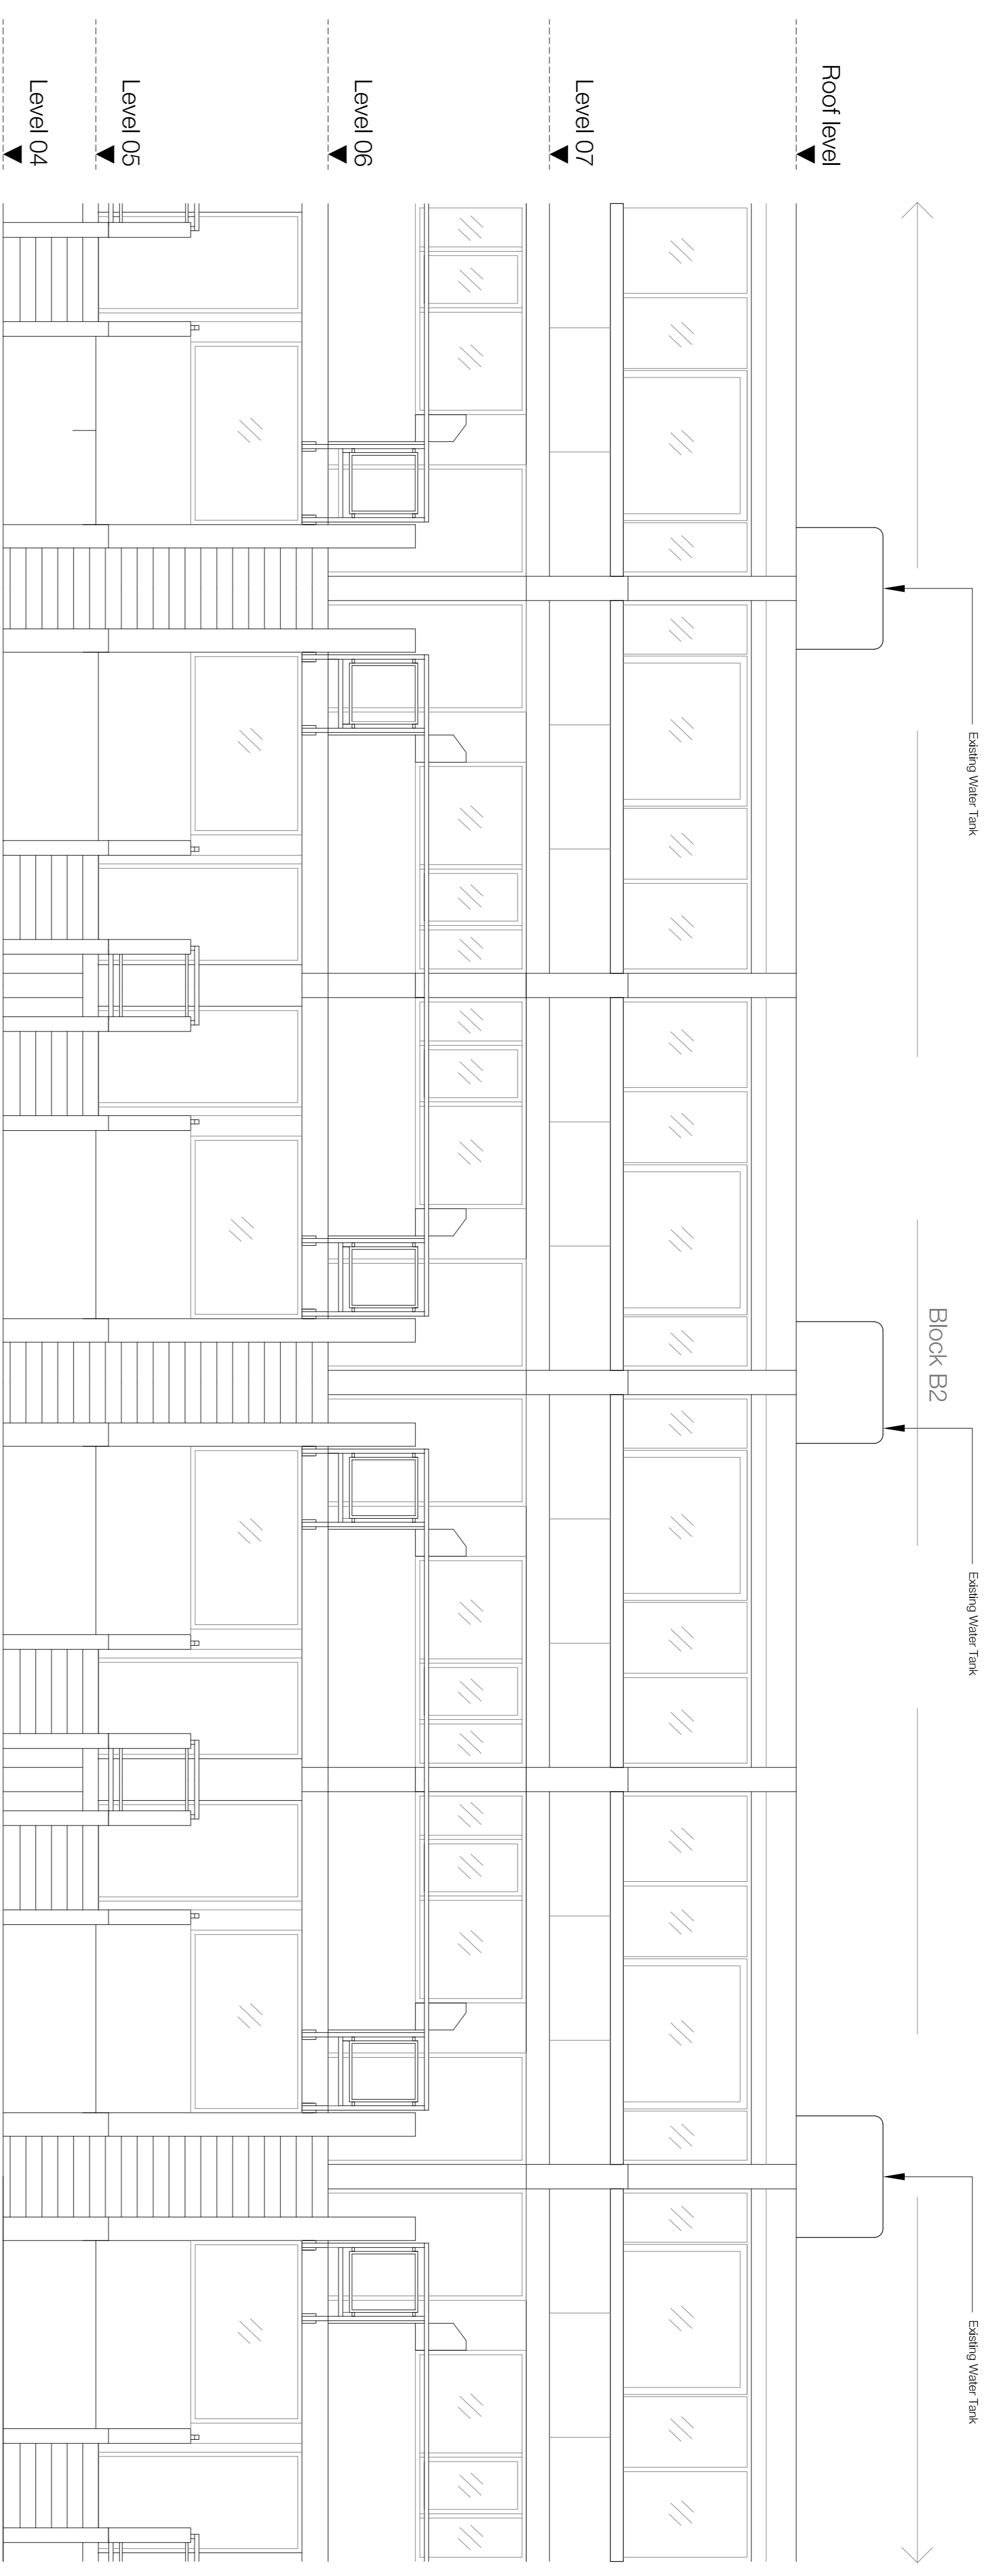


- Notes**
1. Do not scale this drawing.
  2. All dimensions are checked on site and any discrepancies verified with the architect.
  3. Unless shown otherwise, all dimensions are to structural surfaces.
  4. Drawing to be read with all other issued information. Any discrepancies to be brought to the attention of the architect.
  5. This drawing is the copyright of Levitt Bernstein and may not be copied, altered or reproduced in any form without the prior written consent of Levitt Bernstein.
- This is not a construction drawing, it is unsuitable for the purpose of construction and must not be used as such.

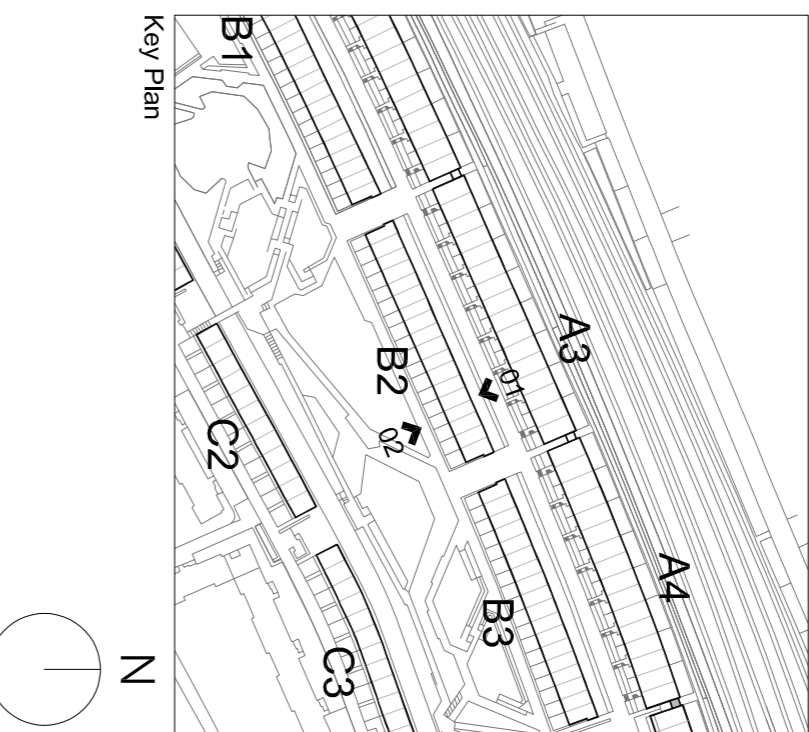

**Alexandra Rd Estate**  
Heating Infrastructure

Project name: Alexandra Rd Estate Heating Infrastructure

Client: Camden CC

Checked: PM

leivberstein.co.uk

**London**  
Thames Studios  
2-4 Thame Villas  
London N7 7PA  
+44 (0)20 7252 0776

**Manchester**  
Esplanade  
2 Castle Street  
Manchester M3 4LZ  
+44 (0)161 669 8740

Rev: P3  
Drawing: 3467\_LB\_004020

Date: 17.11.23

Scale: 1:50 @ A1

Checked: KS

Client: Camden CC

Checked: PM

leivberstein.co.uk

