


01

Existing and Temporary Condition - Boiler Room North Elevation 1:20

 $\neg$ 

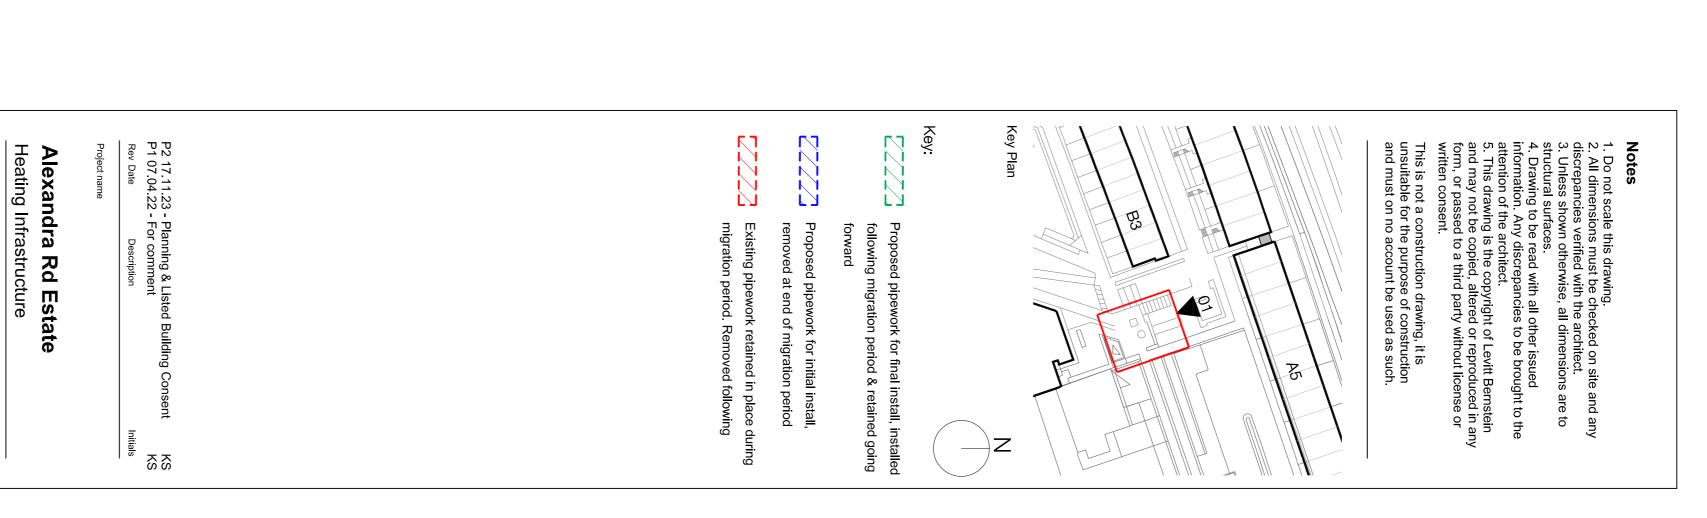

Г0

London
Thane Studios
2-4 Thane Villas
London N7 7PA
+44 (0)20 7275 7676

Manchester
Eastgate
2 Castle Street
Manchester M3 4LZ
+44 (0)16 1669 8740

PLANNING

Date 17.11.23

Existing and Temporary Condition Boiler Room Elevations

3467 LB 130000

P2

1.20 @ A1

Camden CC