
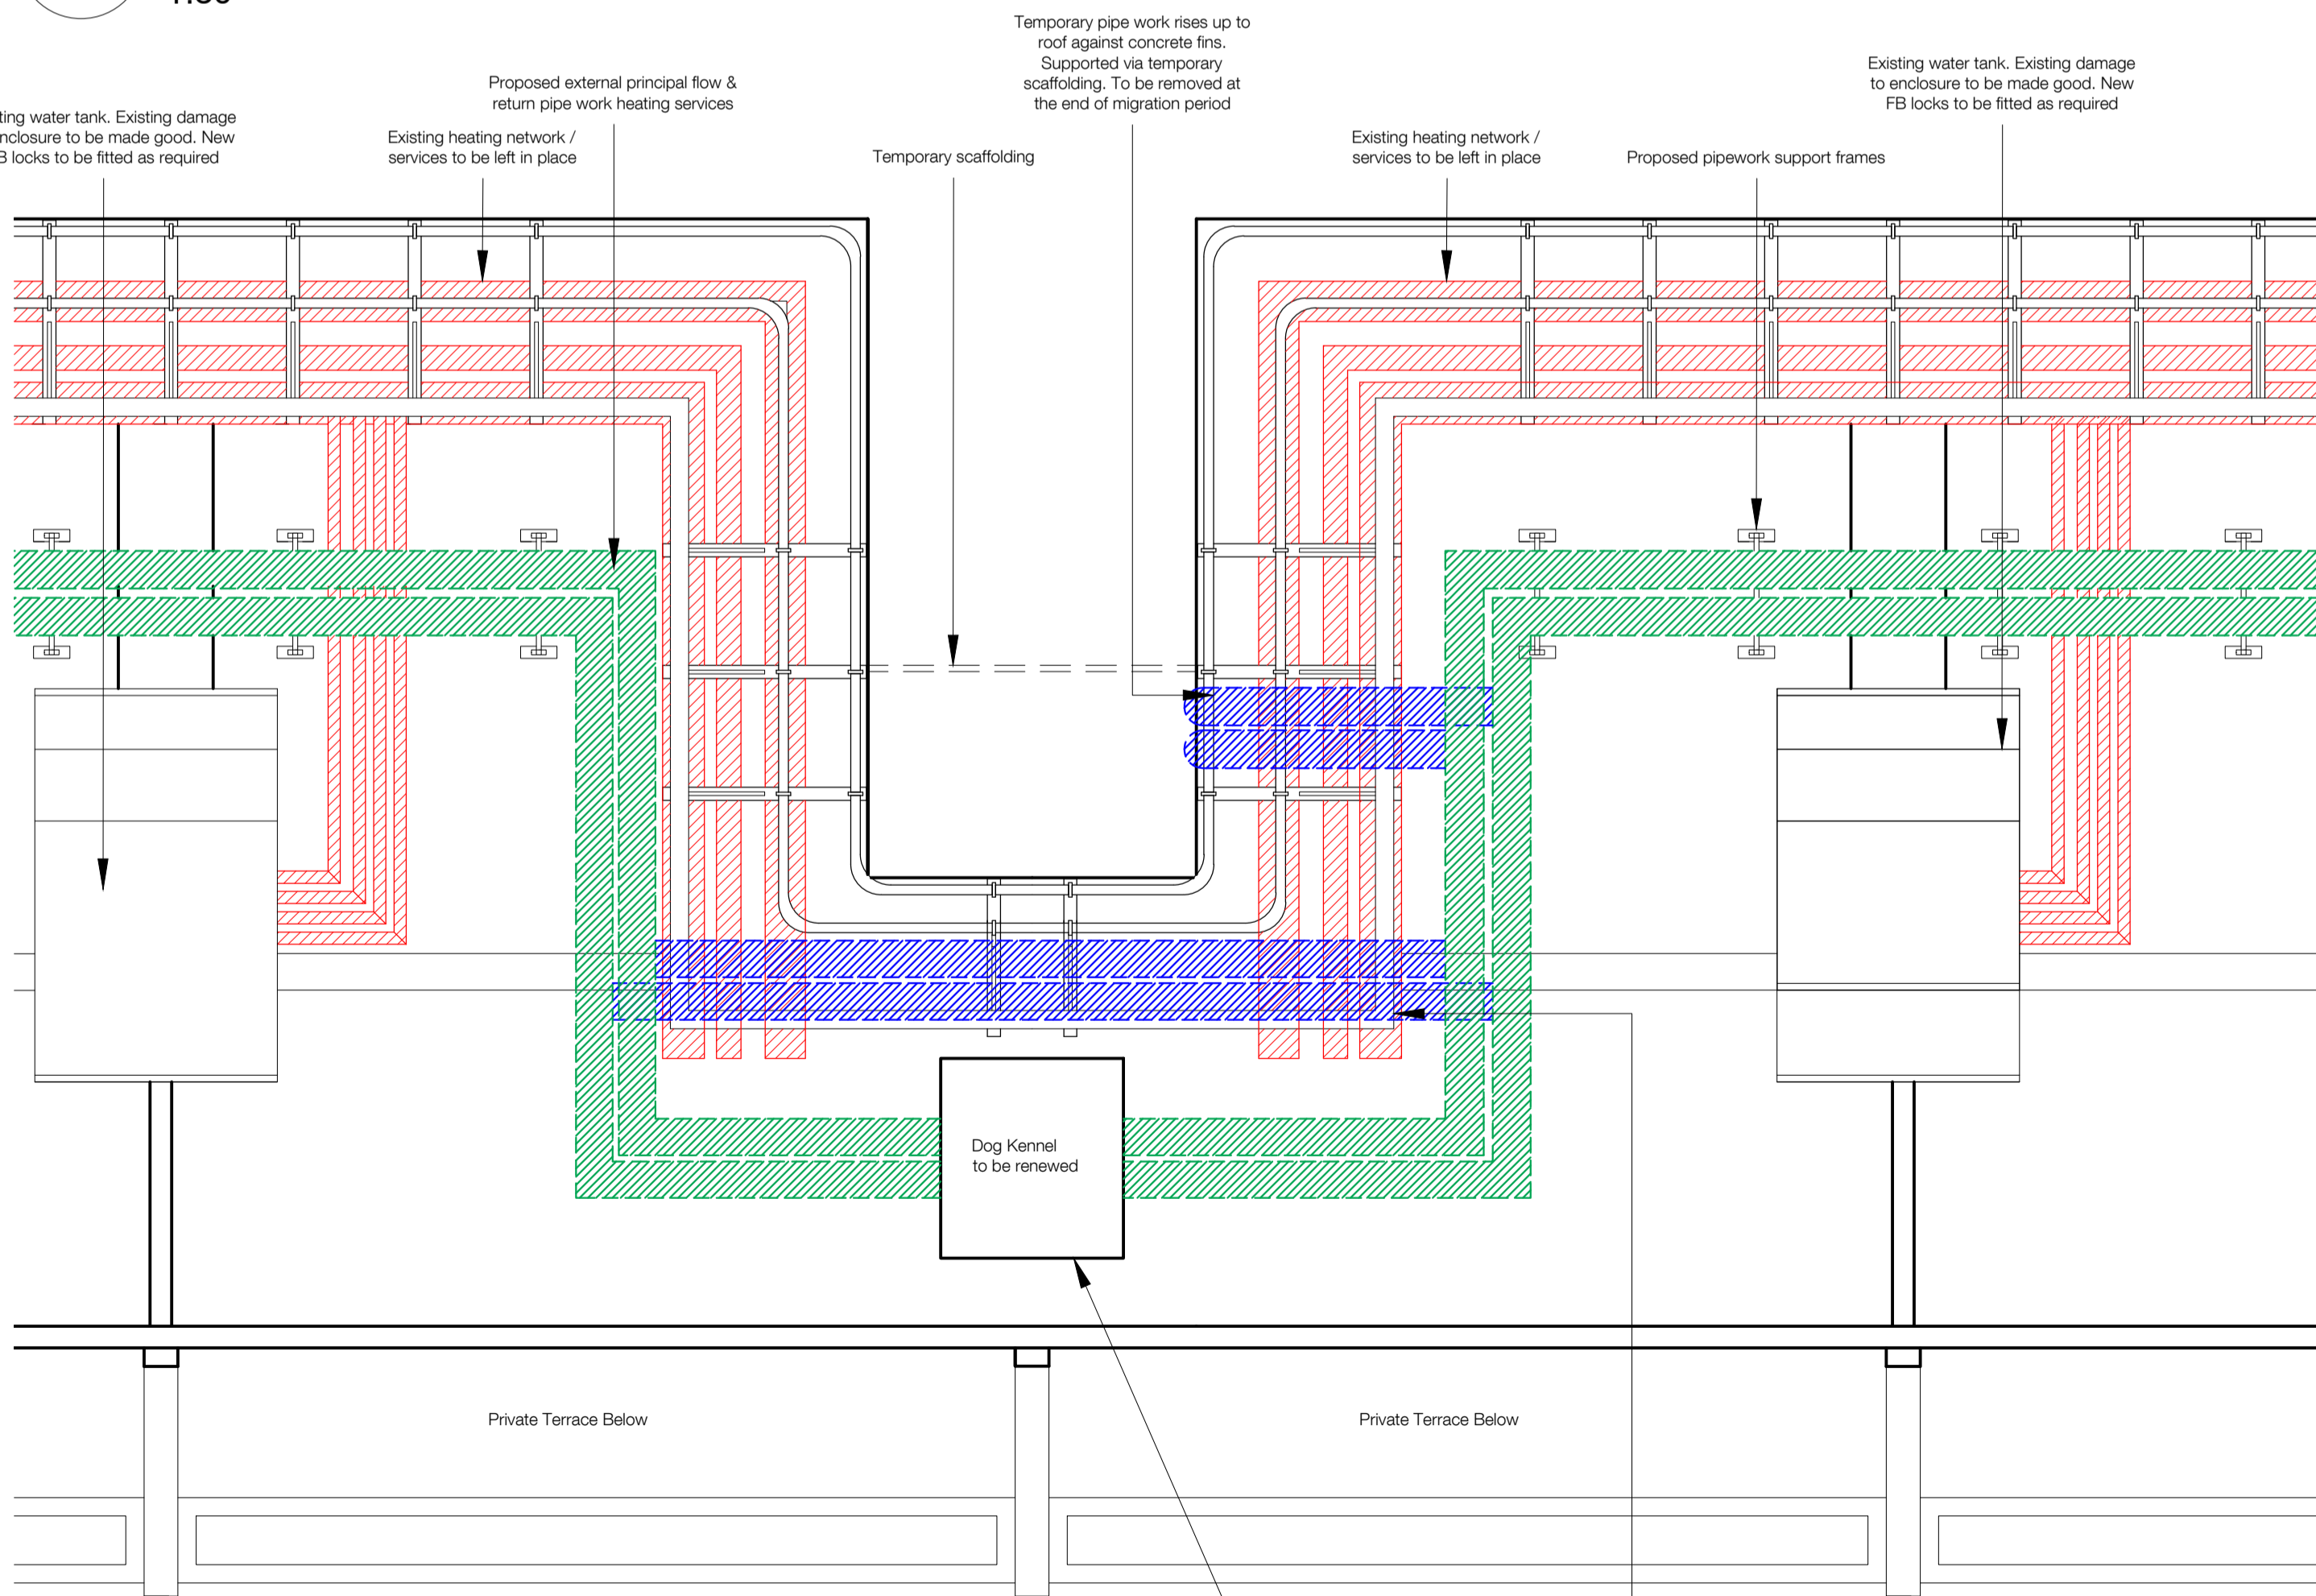


01 Existing and Temporary Condition - Roof Plan

1:50

Existing heating pipe work rises up through dog kennel and is distributed horizontally at roof level

Repaint existing metal balustrade

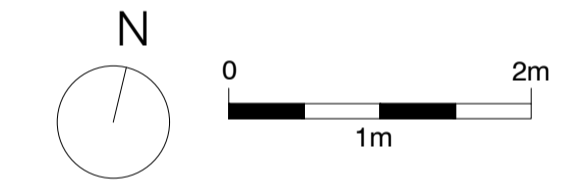


02 Proposed Final and Temporary Condition - Roof Plan

1:50

Proposed heating pipe work rises up through dog kennel and replaces the existing heating pipe work and is distributed horizontally at roof level

Repaint existing metal balustrade

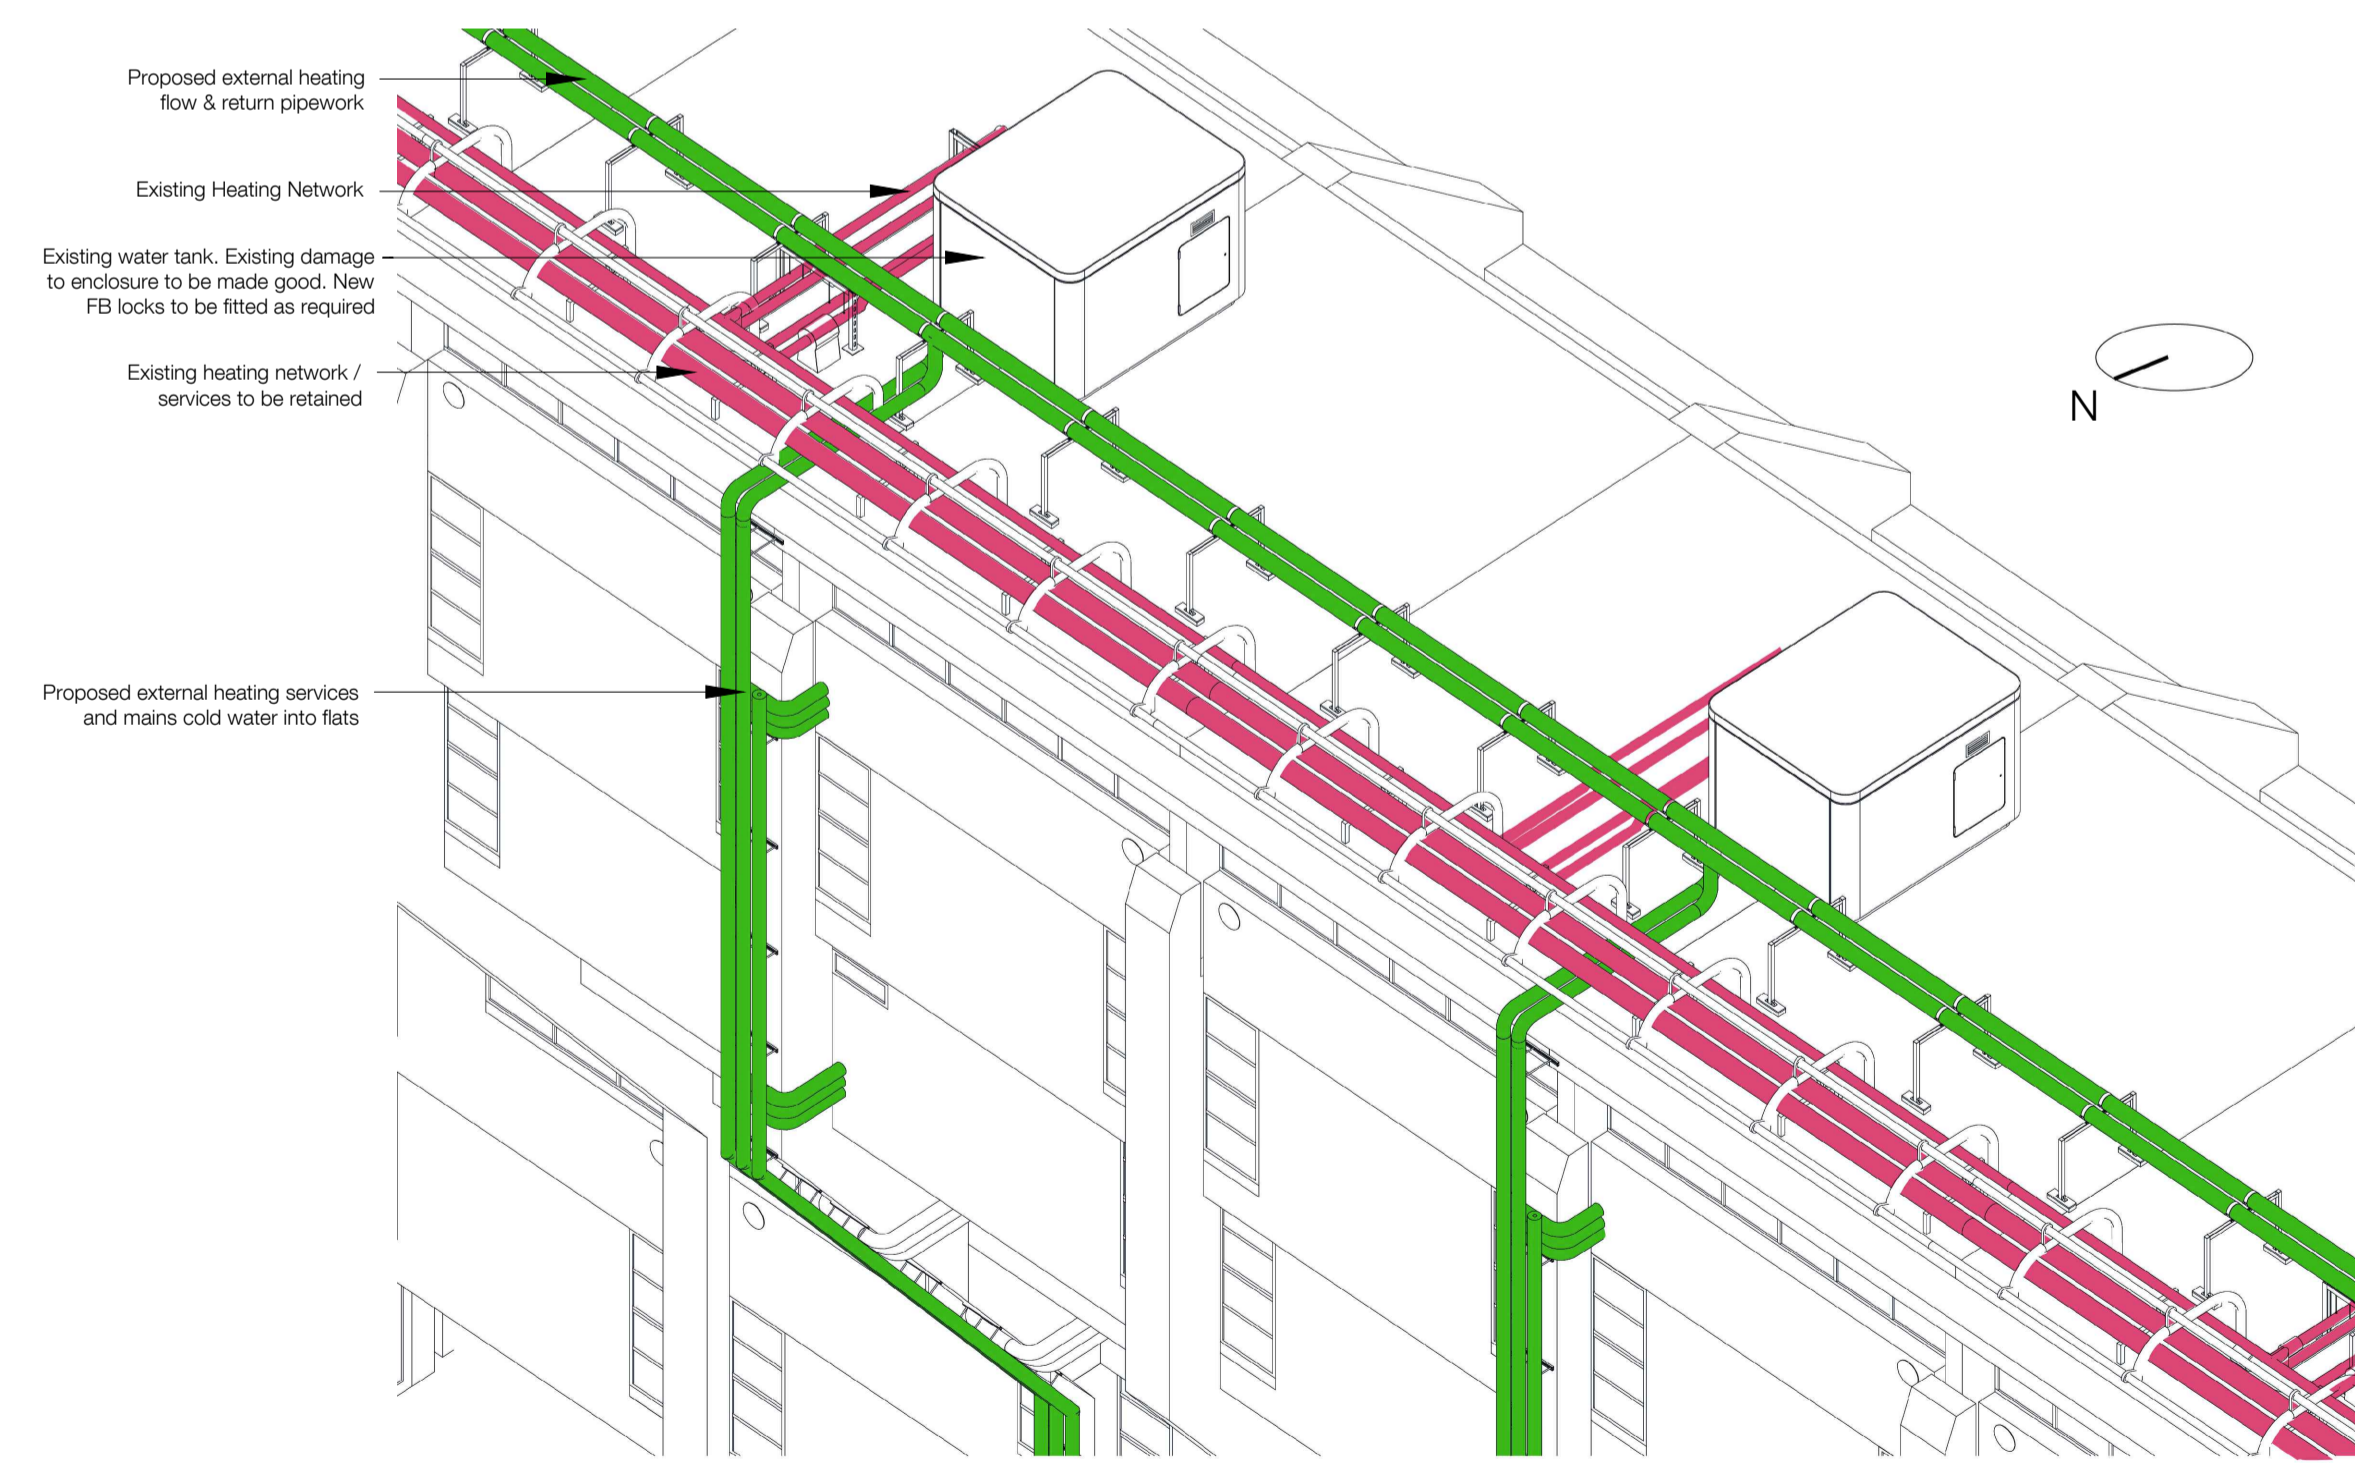


3D View of Block A Roof - Typical

Notes

1. Do not scale this drawing.
2. All dimensions must be checked on site and any discrepancies verified with the architect.
3. Unless shown otherwise, all dimensions are to structural surfaces.
4. Drawing to be read with all other issued information. Any discrepancies to be brought to the attention of the architect.
5. This drawing is the copyright of Levitt Bernstein and may not be copied, altered or reproduced in any form, or passed to a third party without license or written consent.

This is not a construction drawing, it is unsuitable for the purpose of construction and must on no account be used as such.

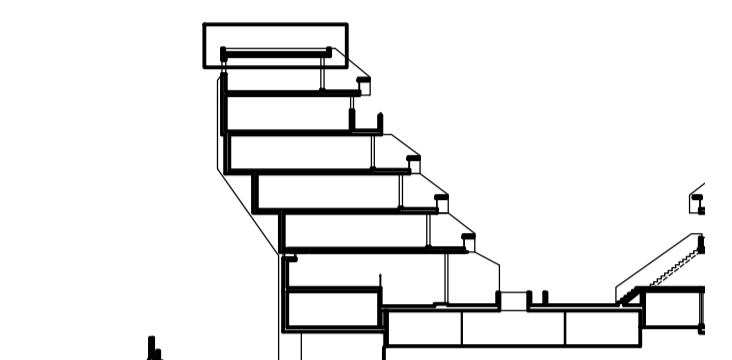

Block A Section Key

Key:

- Proposed pipework for final install
- Proposed pipework for initial install, removed at end of migration period
- Existing pipework retained in place during migration period.

P2 10.11.23 - Planning & Listed Building Consent		KS
P1 07.04.22 - For comment		KS
Rev	Date	Description
Project name		
Alexandra Rd Estate		
Heating Infrastructure		
3467_LB_120008		P2
Drawing		
Block A		
Typical Roof Plan		
Purpose of issue		
PLANNING		10.11.23
Scale		
1.50 @ A1		KS
Client		
Camden CC		PM
levittbernstein.co.uk		
London		Manchester
Thane Studios		Bonded Warehouse
2-4 Thane Villas		Grape Street
London N7 7PA		Manchester M3 3JE
+44 (0)20 7275 7676		+44 (0)16 1689 8740