



01 Block A - Section A Through Housing Office  
140006 Existing and Temporary

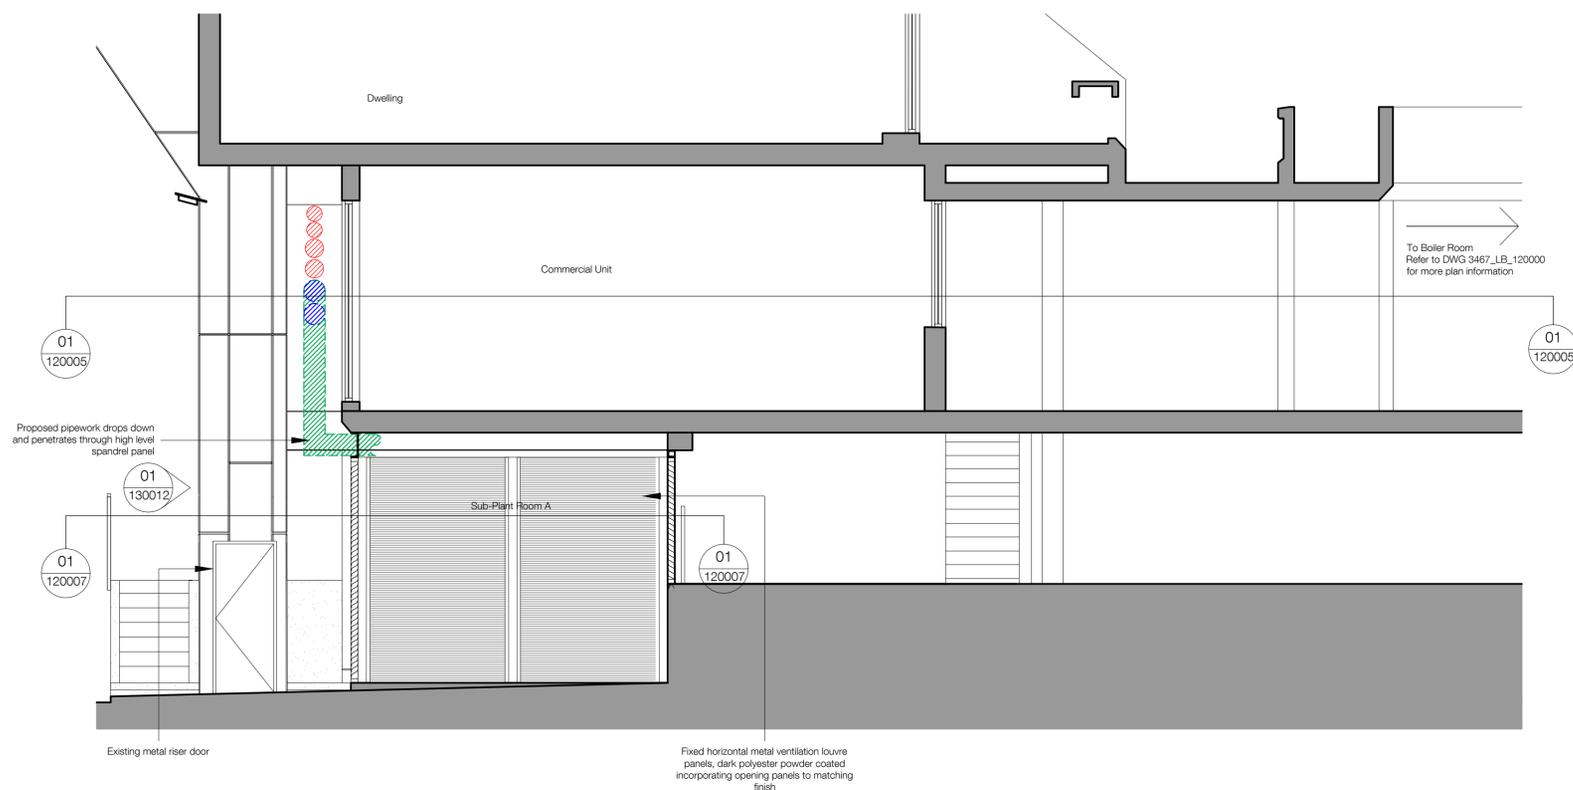

02 Block A - Section B Through Sub-Plant Room and Commercial Unit  
140006 Existing and Temporary

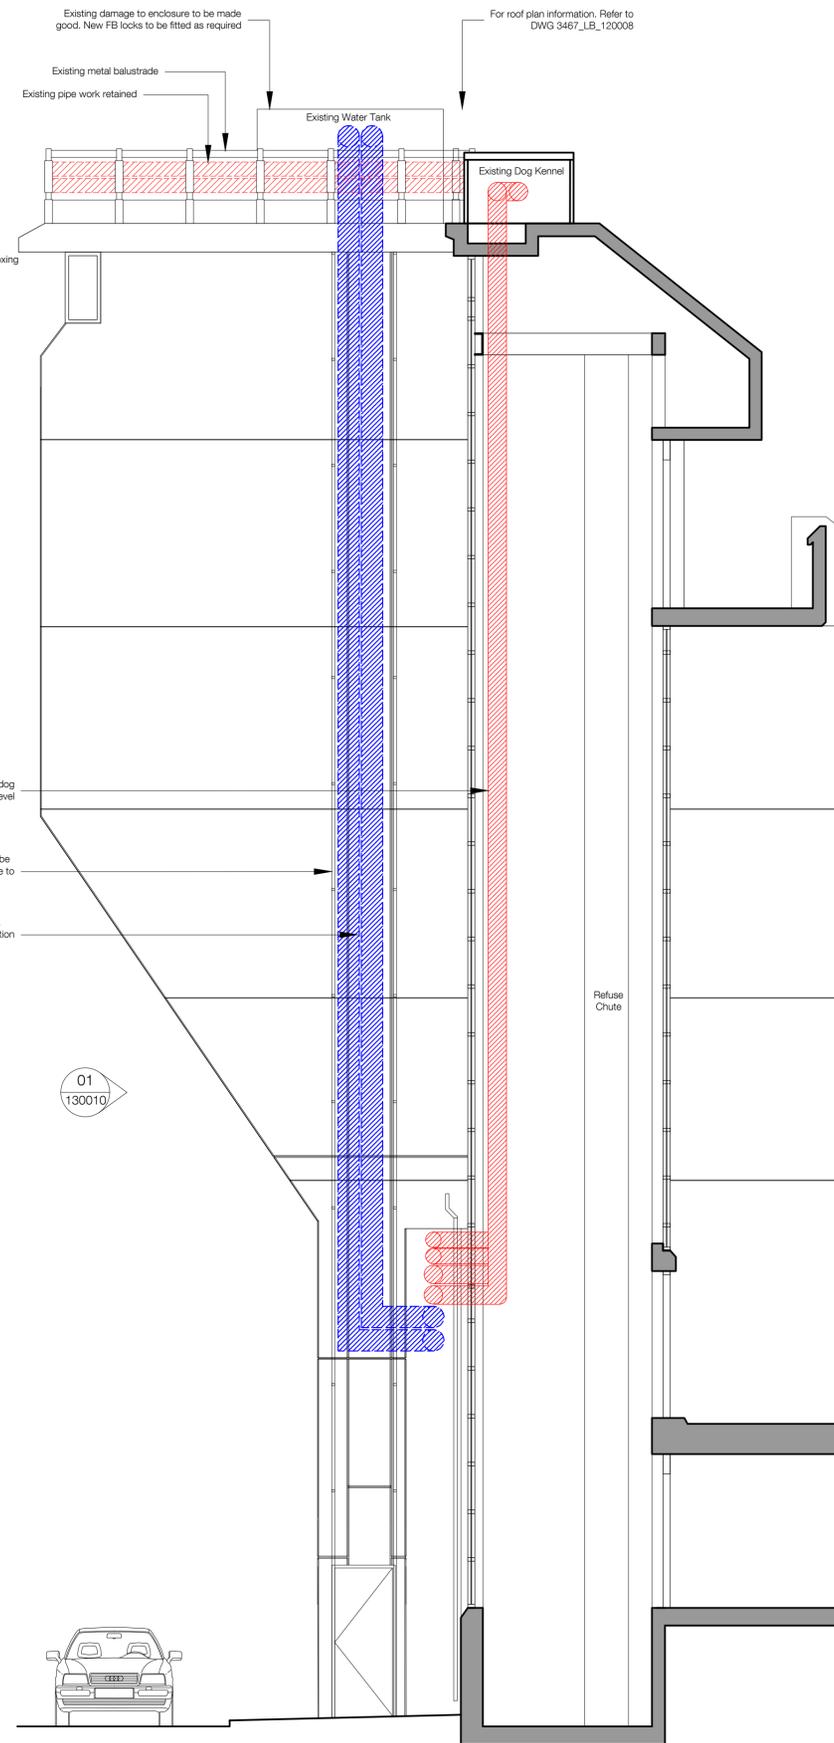


03 Block A - Section C Through Lift  
140006 Existing and Temporary

**Notes**

1. Do not scale this drawing.
2. All dimensions must be checked on site and any discrepancies verified with the architect.
3. Unless shown otherwise, all dimensions are to structural surfaces.
4. Drawing to be read with all other issued information. Any discrepancies to be brought to the attention of the architect.
5. This drawing is the copyright of Levitt Bernstein and may not be copied, altered or reproduced in any form, or passed to a third party without license or written consent.

This is not a construction drawing, it is unsuitable for the purpose of construction and must on no account be used as such.

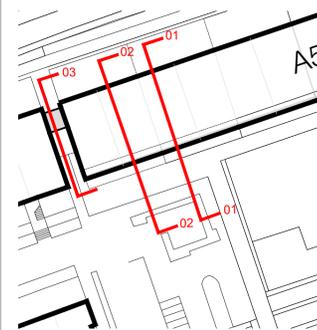

Key Plan

- Proposed pipework for final install, installed following migration period & retained going forward
- Proposed pipework for initial install, removed at end of migration period
- Existing pipework retained in place during migration period. Removed following

P2 10.11.23 - Planning & Listed Building Consent KS  
P1 07.04.22 - For comment KS

Rev	Date	Description	Initials

**Alexandra Rd Estate**  
Heating Infrastructure

Drawing number: 3467\_LB\_140006 Rev: P2

Block A - Existing and Temporary Condition - Sectional through Housing Office, Sub-Plant, and Lift

Purpose of issue: PLANNING Date: 10.11.23

Scale: 1.50 @ A1 Drawn: KS

Client: Camden CC Checked: PM

levittbernstein.co.uk

<b>London</b> Thane Studios 2-4 Thane Villas London N7 7PA +44 (0)20 7275 7676	<b>Manchester</b> Bonded Warehouse Grape Street Manchester M3 3JE +44 (0)16 1669 8740
--	---