


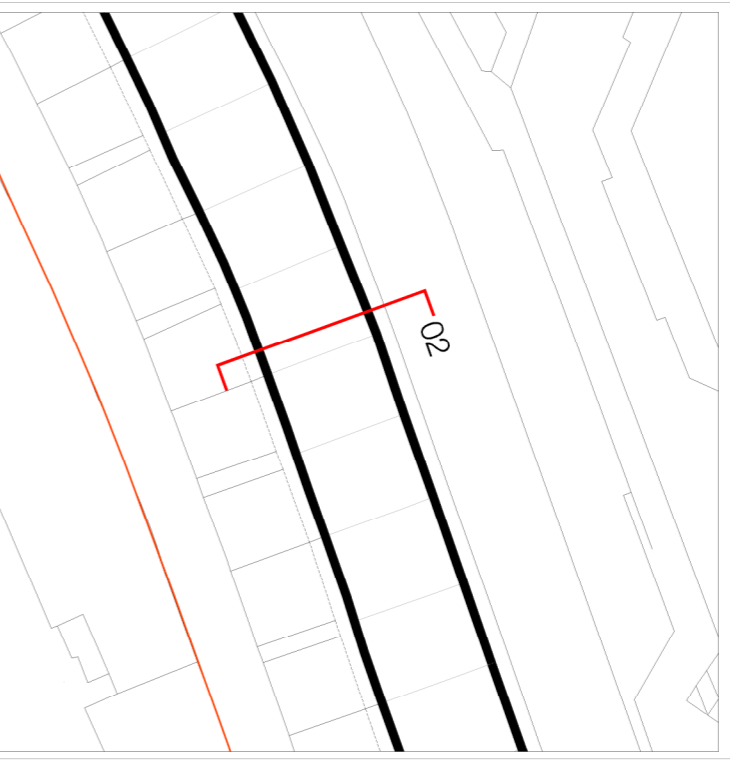

- Notes**
1. Do not scale this drawing.
  2. All dimensions must be checked on site and any discrepancies verified with the architect.
  3. Dimensions are given in millimetres, all dimensions are to structural surfaces.
  4. Drawing to be read with all other issued information. Any discrepancies to be brought to the attention of the architect.
  5. This drawing is the copyright of Levitt Bernstein and may not be copied, altered or reproduced in any form, or passed to a third party without license or written consent.
- This is not a construction drawing. It is unsuitable for the purpose of construction and must on no account be used as such.



-  Proposed pipework for final install, installed following migration period & retained going forward
-  Existing pipework retained in place during migration period



P1 17.11.23 - Planning & Listed Building Consent  
 Rev. Date: KS  
 Description: Heating Infrastructure  
 Project name: Alexandra Rd Estate

Drawing number: 3467\_LB\_130033  
 Rev: P1

Drawing: Block C - Cold Water Tank Storage Room Plan and Section  
 Purpose of Issue: PLANNING  
 Date: 17.11.23  
 Scale: 1:50 @ A1  
 Client: Camden CC  
 Checked: PM  
 lewitberstein.co.uk

**London**  
 7th Floor  
 24, Thorne Villas  
 London N7 7PA  
 +44 (0)20 7275 7676

**Manchester**  
 5th Floor  
 24, Thorne Villas  
 Manchester M3 4LZ  
 +44 (0)16 1669 6740

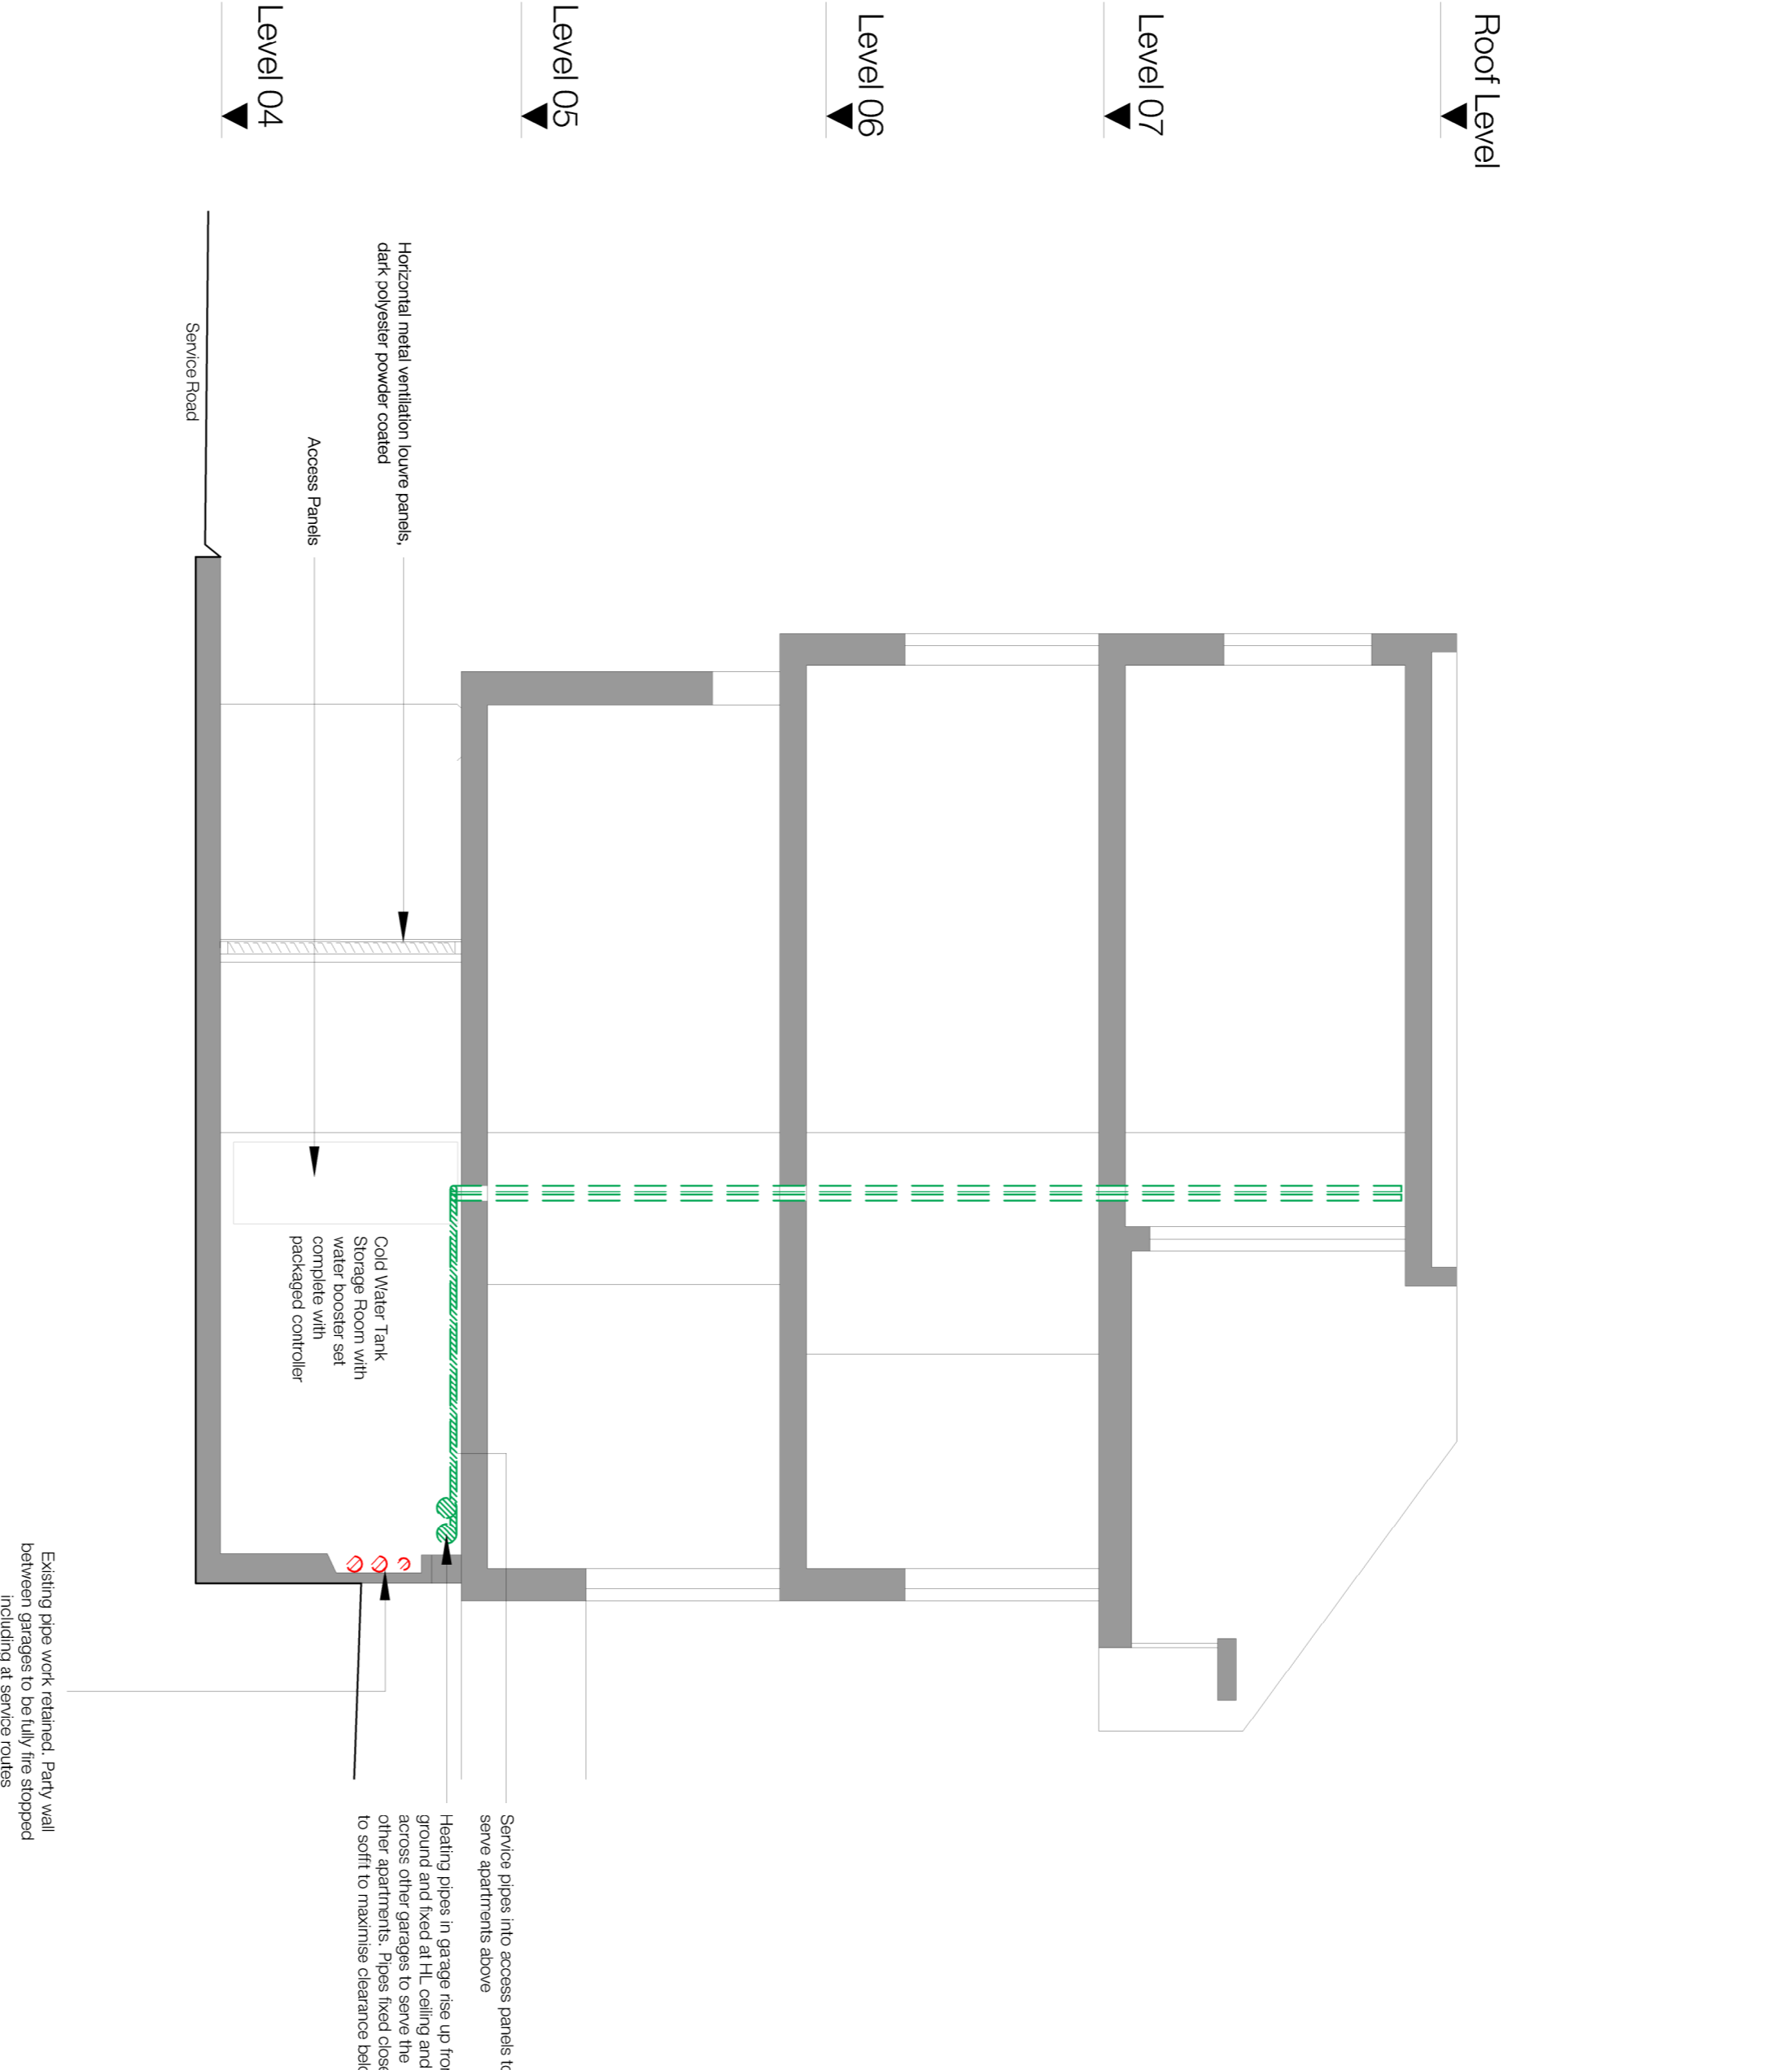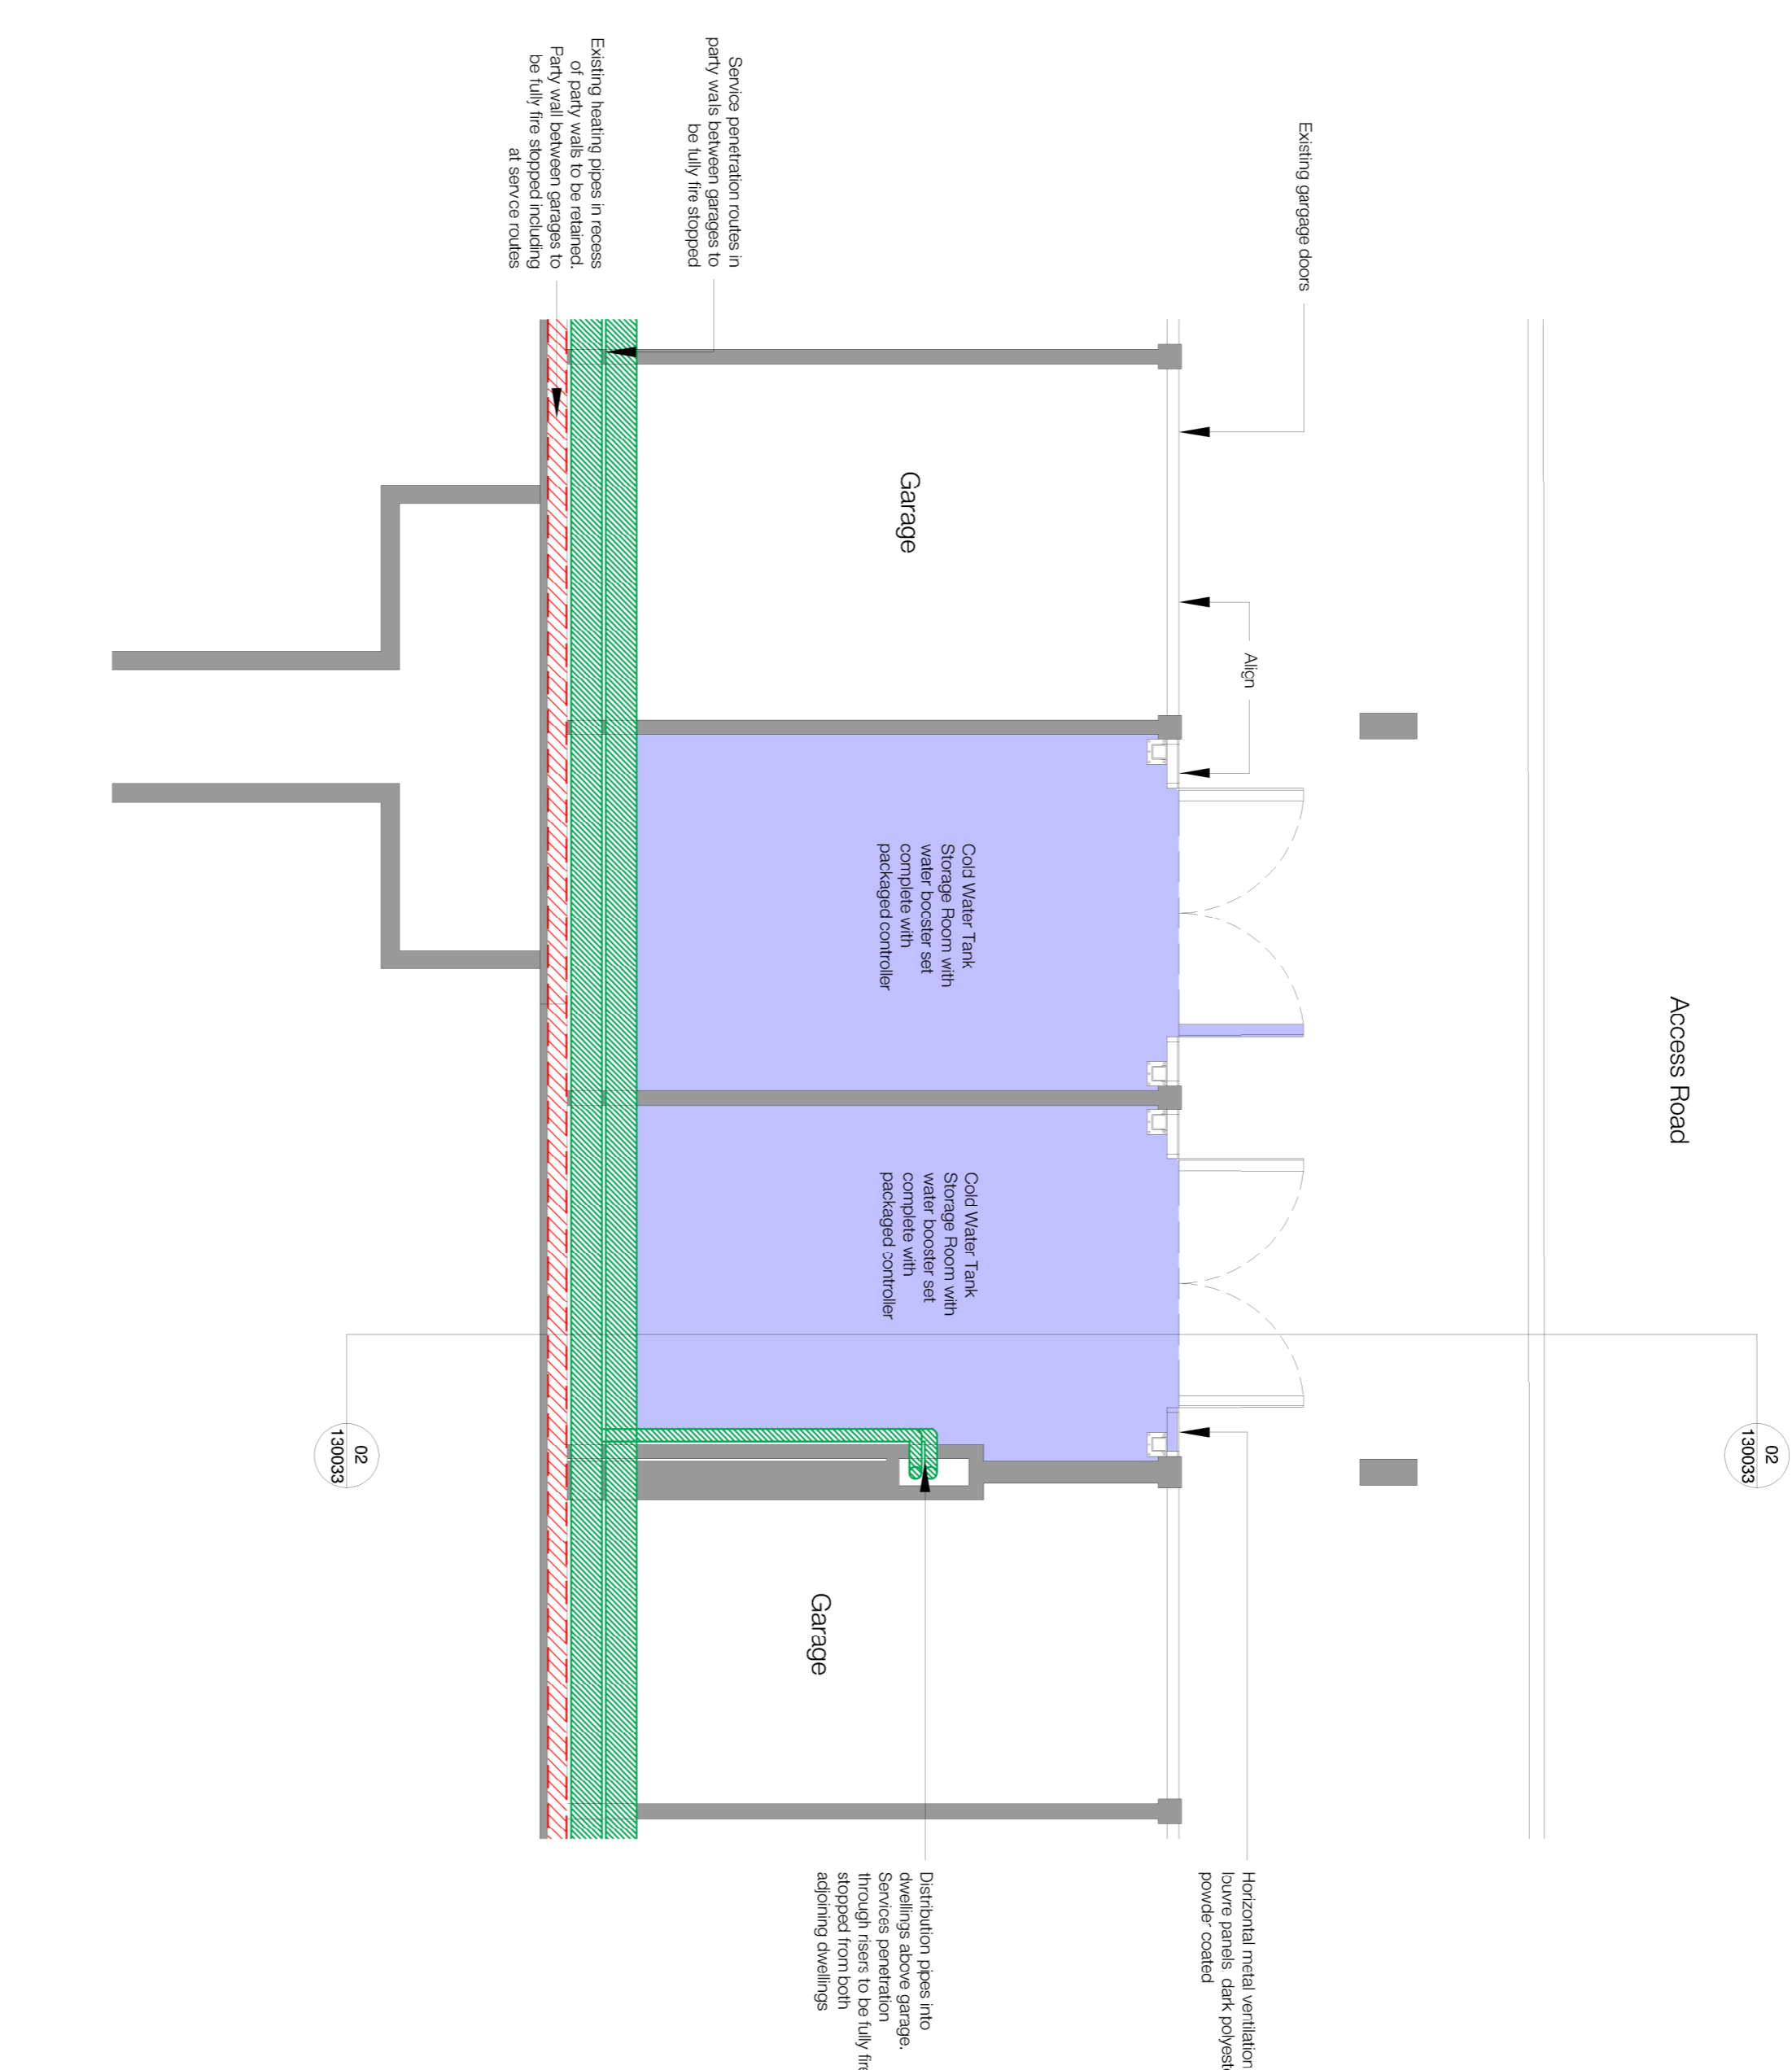

01 Proposed Plan - Block C - Cold Water Tank Storage Room  
 1:50

02 Section Through Cold Water Tank Storage Room and C4 unit above  
 1:50

