




- Notes**
1. Do not scale this drawing.
 2. All dimensions must be checked on site and any discrepancies verified with the architect.
 3. Structural dimensions, otherwise, all dimensions are to structure unless otherwise stated.
 4. Drawing to be read with all other issued information. Any discrepancies to be brought to the attention of the architect.
 5. This drawing is the copyright of Levitt Bernstein and may not be copied, altered or reproduced in any form, or passed to a third party without license or written consent.
- This is not a construction drawing, it is unsuitable for the purpose of construction and must on no account be used as such.

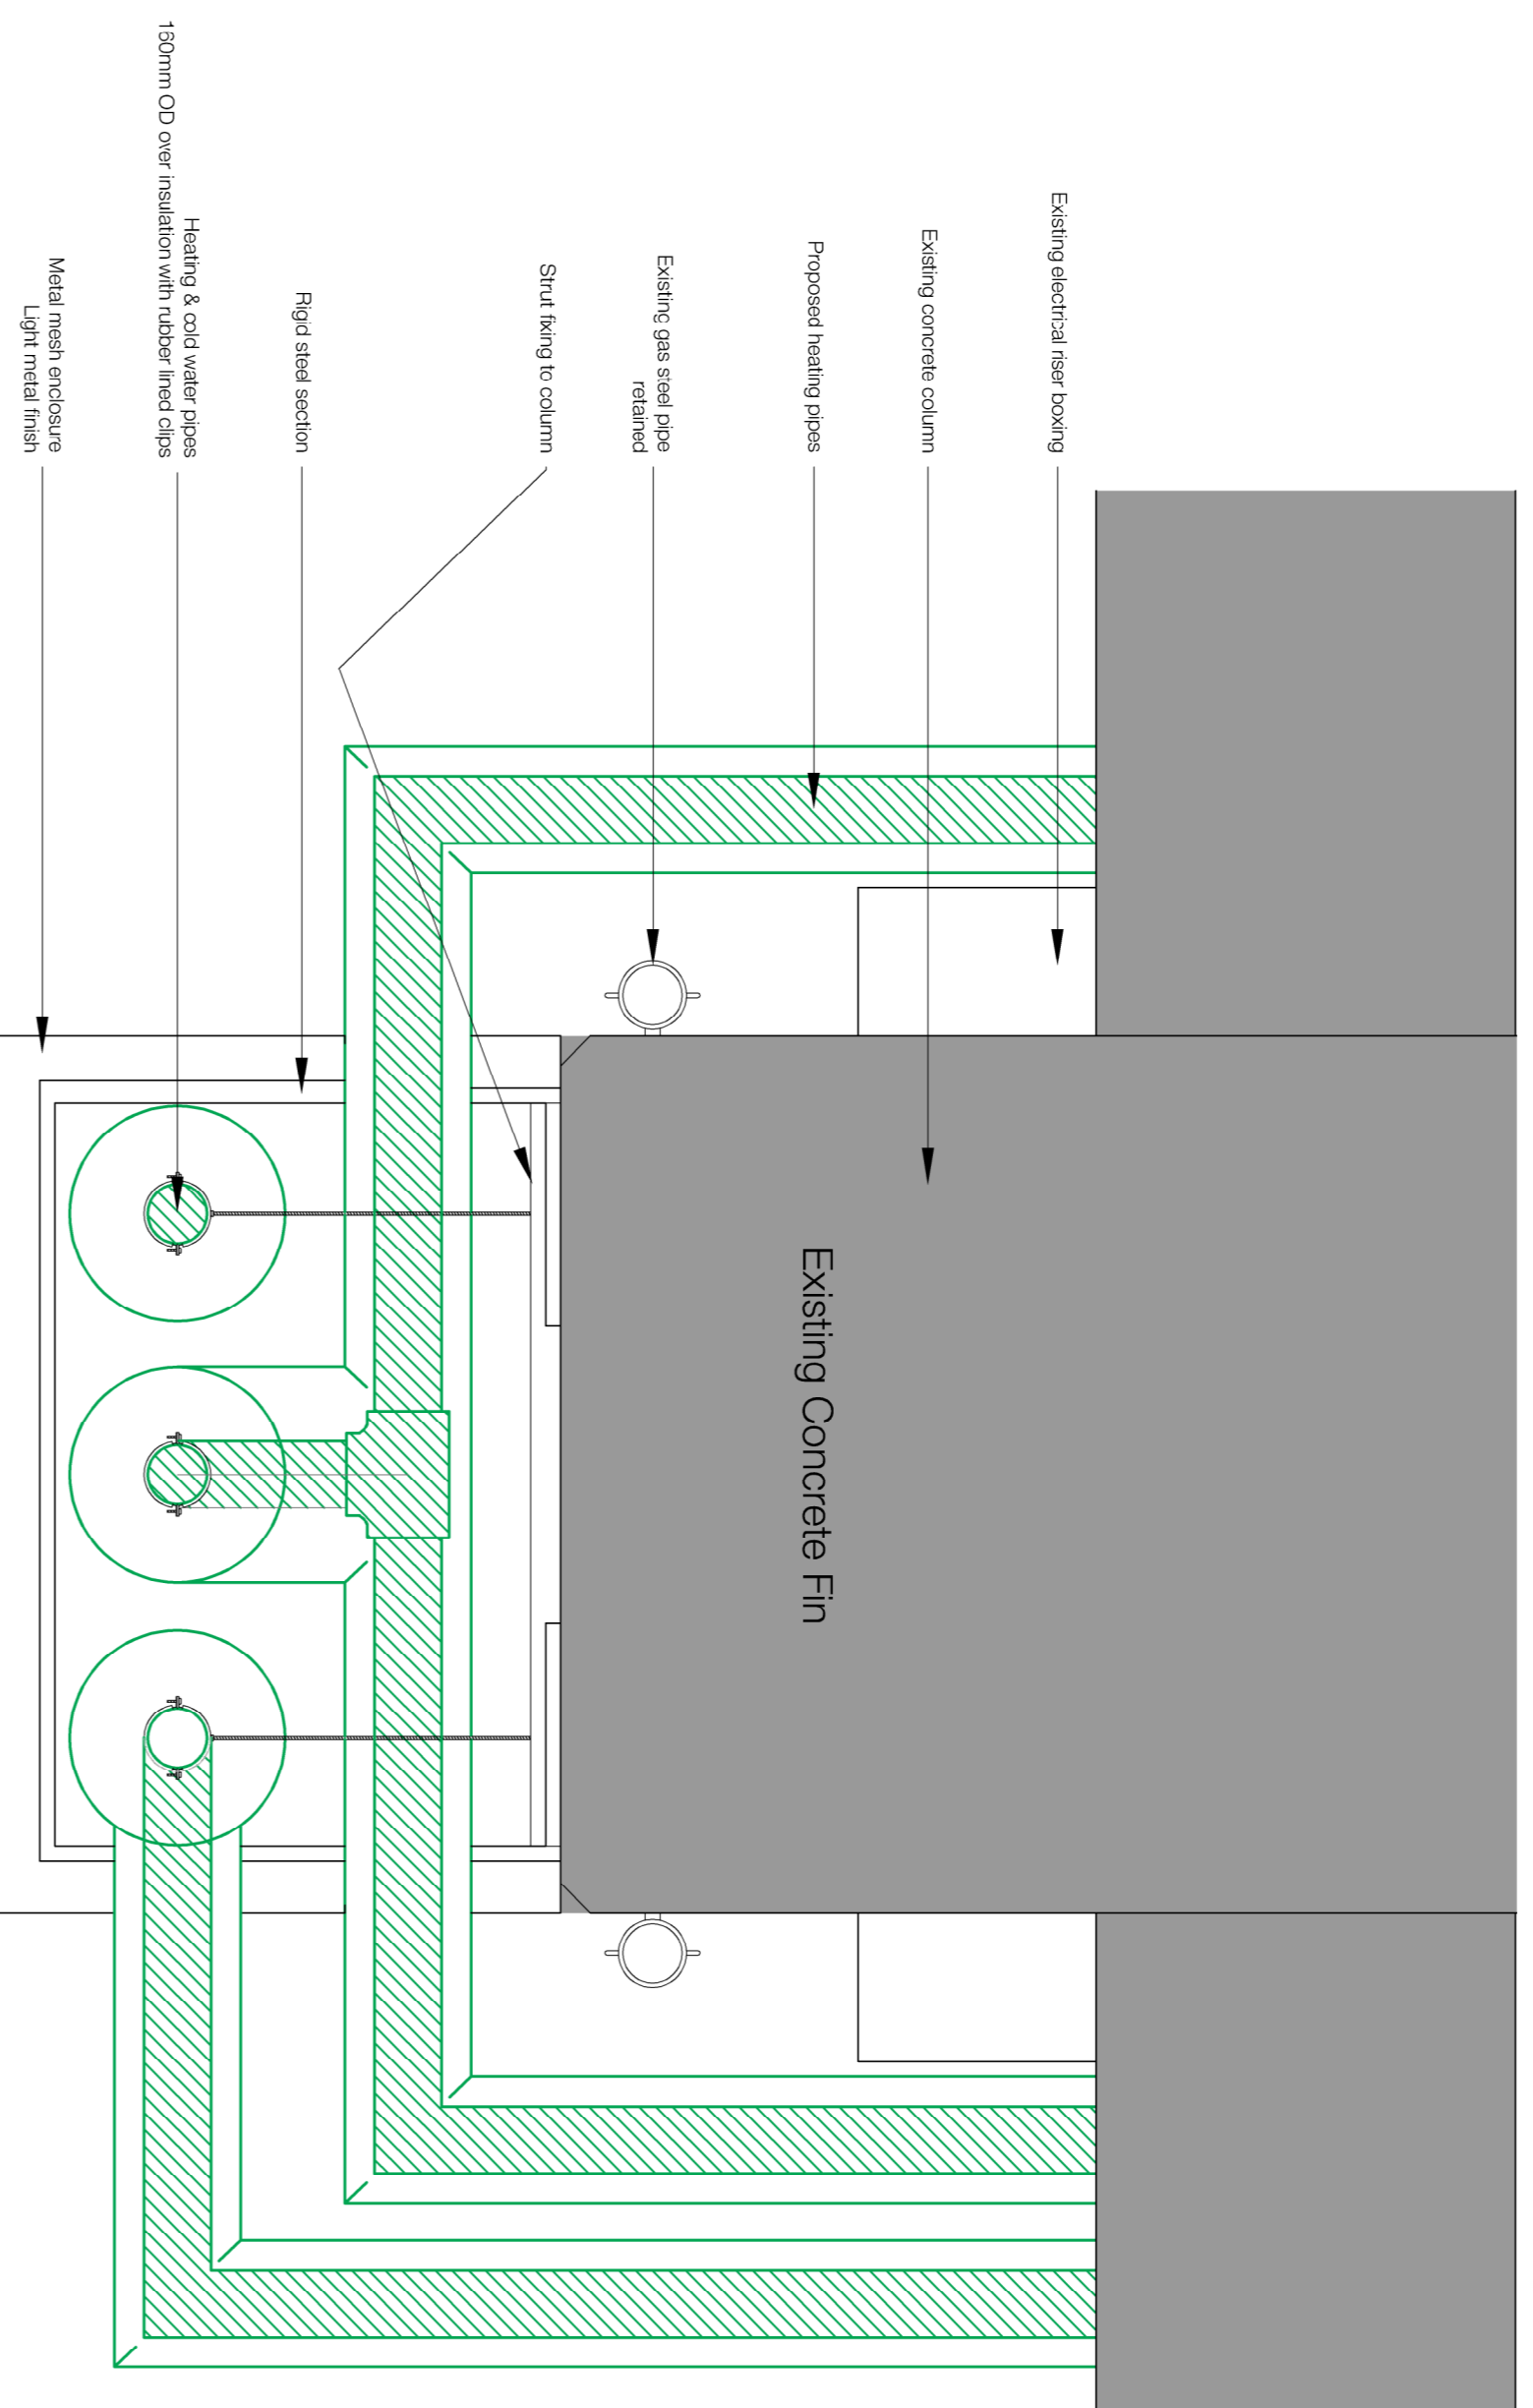

01 Block A Heating Infrastructure Plan Detail - At Car Park soffit
1:5

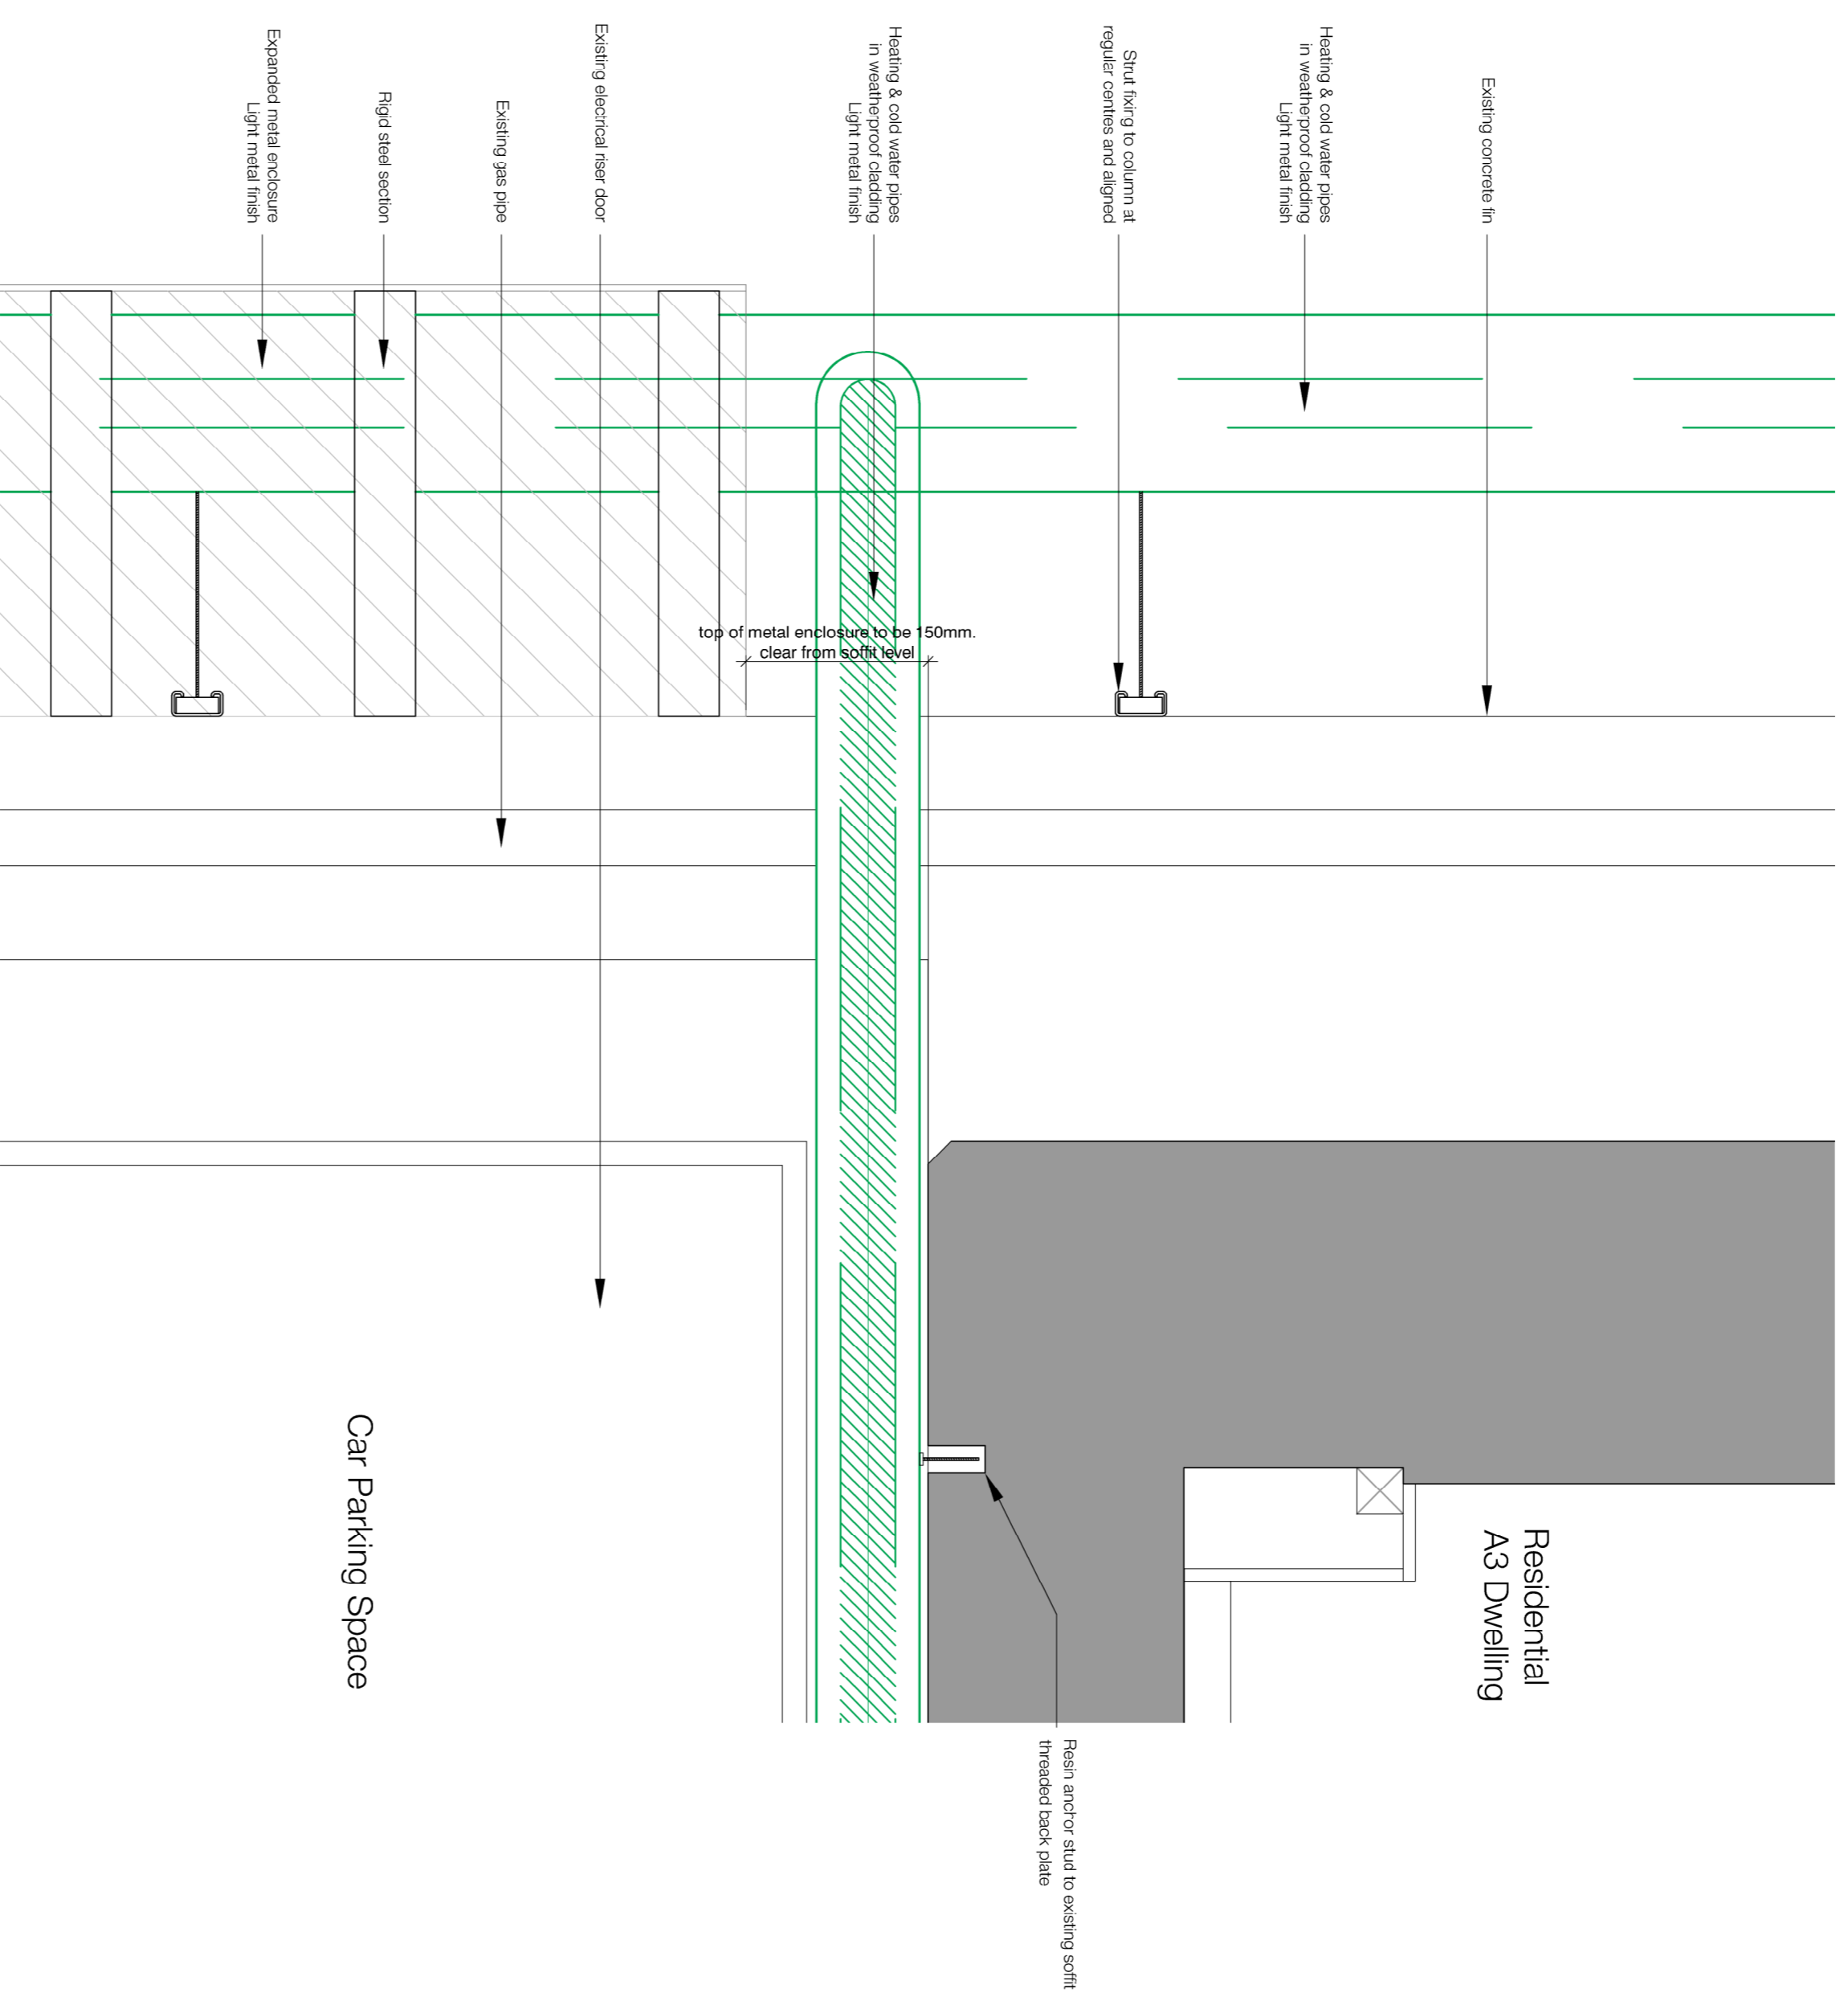

02 Block A Sectional Detail - Ground Floor Level
1:5

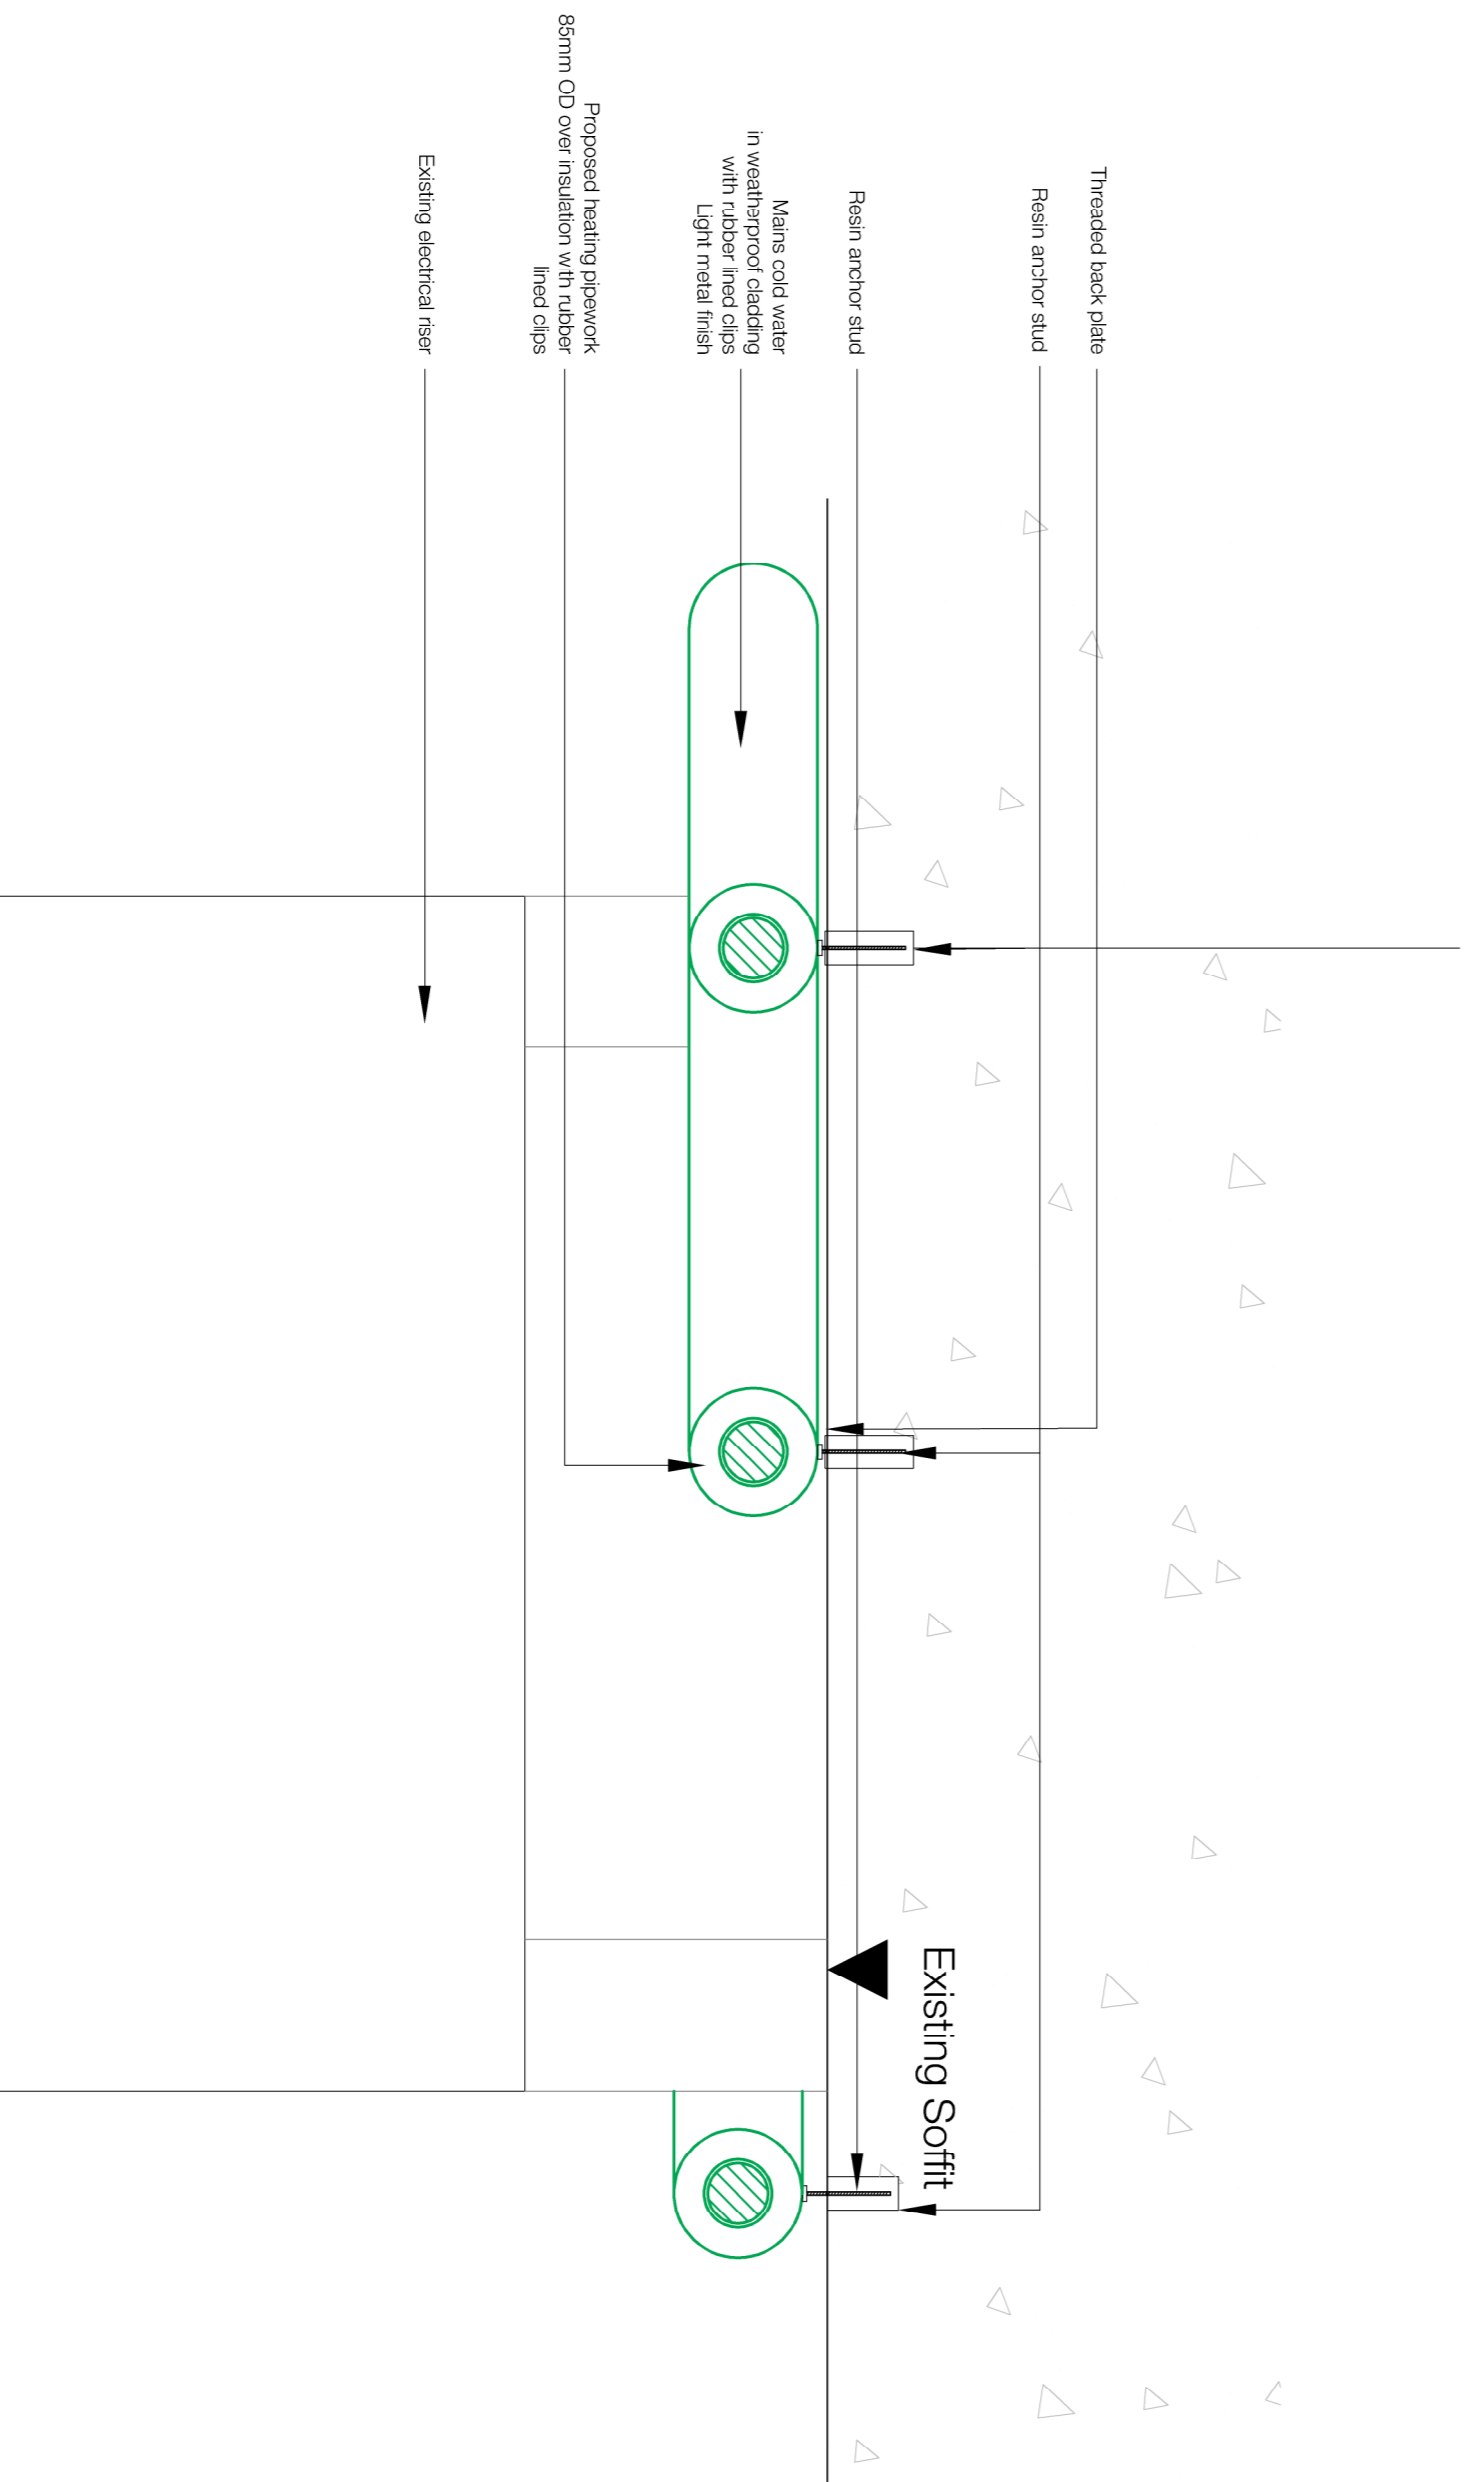

03 Block A - Car Park Soffit Detail
1:5 Section Looking North



Project name
P2 17 11 23 - Planning & Listed Building Consent
KS
Rev. 01/04/22 - For comment
KS
Rev. Date Description Initials

Alexandra Rd Estate
Heating Infrastructure

Drawing number
3467 LB 331001
Rev
P2

Block A - Typical Car Park
Fixing Details

Purpose of issue
PLANNING
Date
17 11 23

Scale
1:5 @ A1
Drawn
KS
Checked
PM

Client
Camden CC

lewithberstein.co.uk
London
7th Floor
24 The Quadrant
London N7 7PA
+44 (0)20 7275 7676
Manchester
5th Floor
24 The Quadrant
Manchester M3 4LZ
+44 (0)16 1669 6740