




PLAN OF TEMPORARY ARRANGEMENT

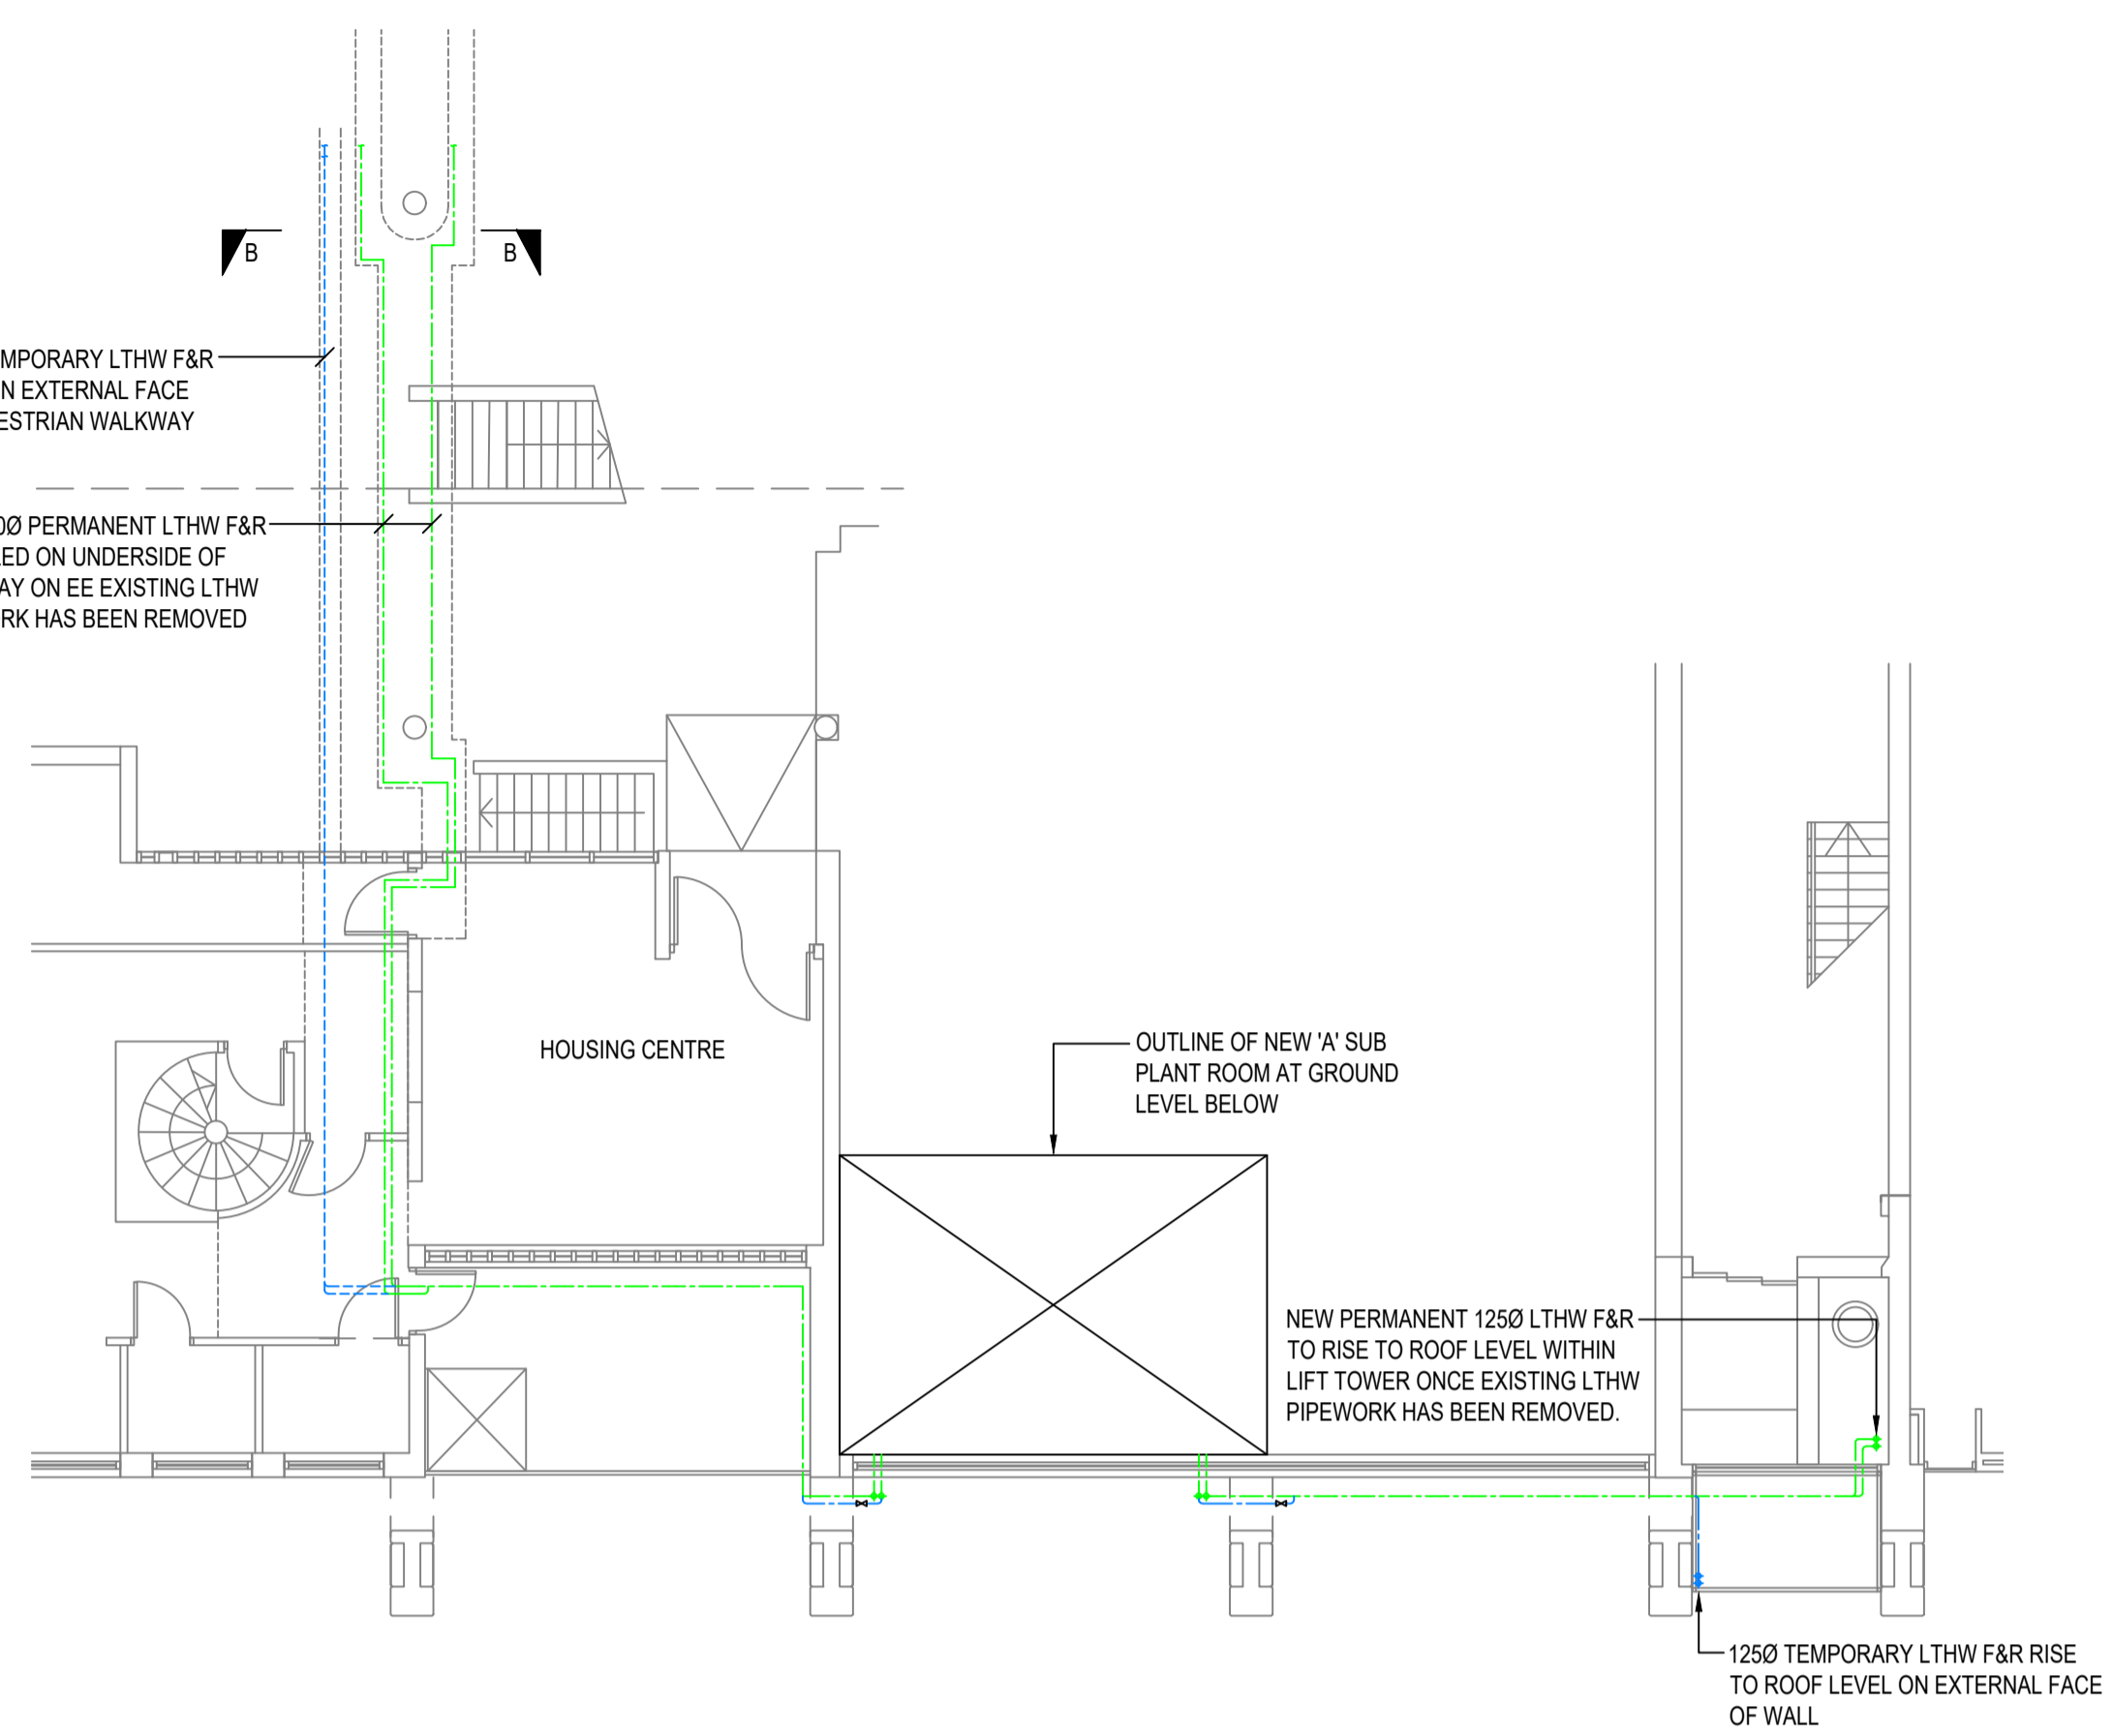

PLAN OF PERMANENT ARRANGEMENT

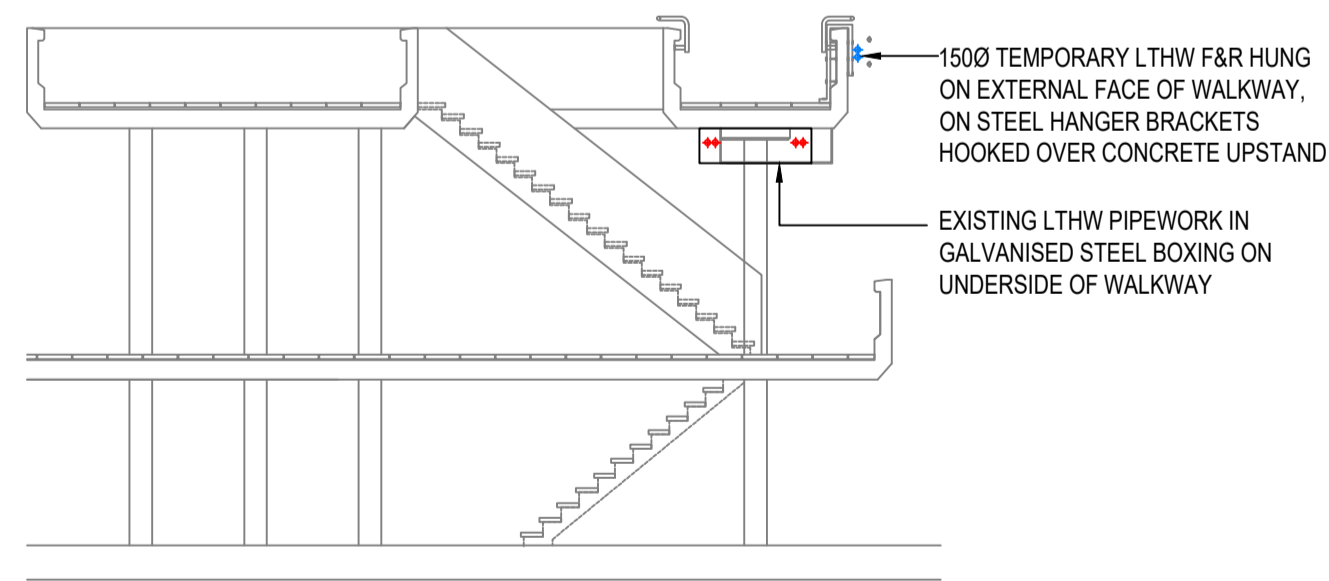

SECTION A-A

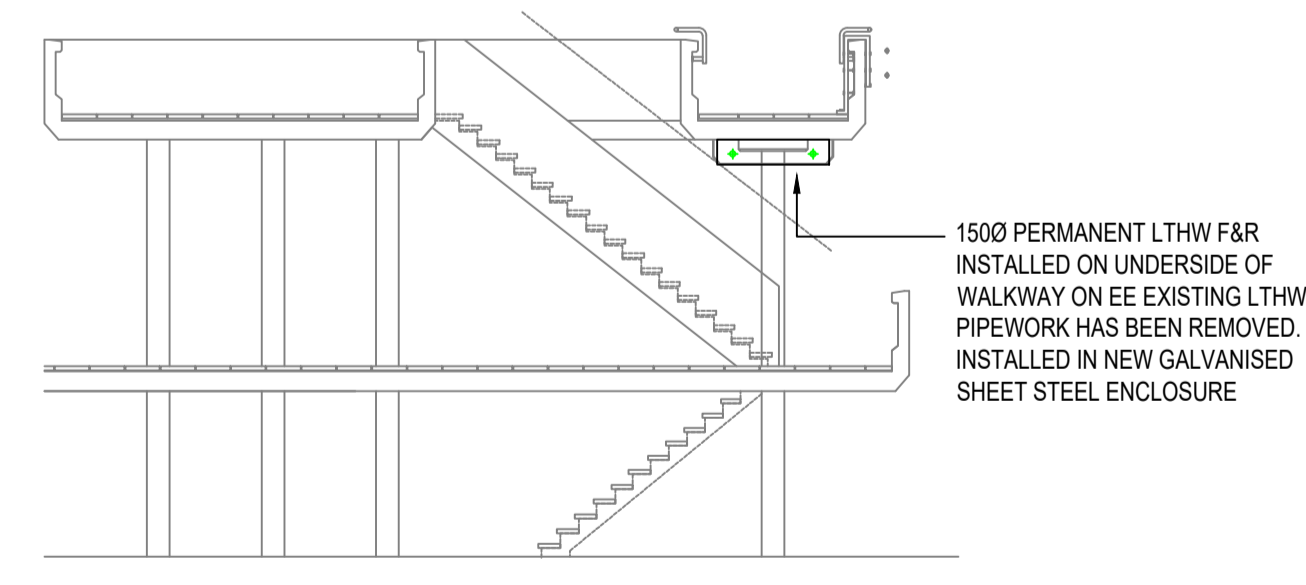

SECTION B-B

LEGEND

<span style="color: red;">—</span>	EXISTING
<span style="color: blue;">—</span>	TEMPORARY
<span style="color: green;">—</span>	PERMANENT

PLANNING DRAWING

Client



ARGYLE STREET  
LONDON  
WC1H 8NJ

**BYA** BUTLER & YOUNG ASSOCIATES

Mechanical and Electrical Consulting Engineers  
1st Floor, 54-62 Station Road East, Oxted, Surrey RH8 0PG  
Telephone 01883 717172 Fax 01883 717174  
Website [www.bya.co.uk](http://www.bya.co.uk) Email [enquiries@bya.co.uk](mailto:enquiries@bya.co.uk)

Project  
ALEXANDRA ROAD ESTATE  
(ROWLEY WAY)

Drawing Title  
BLOCK A PIPEWORK ROUTE  
TO SUB PLANT 'A'

Scales 1:50	Xref. 1	Drwg Sheet A1
Drawn NS	Checked DM	Date NOV 23
BYA Ref. 3547	Drawing Number: 3547-RW-M-506	REV.
BYA Cad Ref. 3547-RW-M-506		