


NOTES:
1. FOR STANDARD DRAWING NOTES &
LEGEND PLEASE REFER TO DRAWING
NO: 3547-RW-M-600

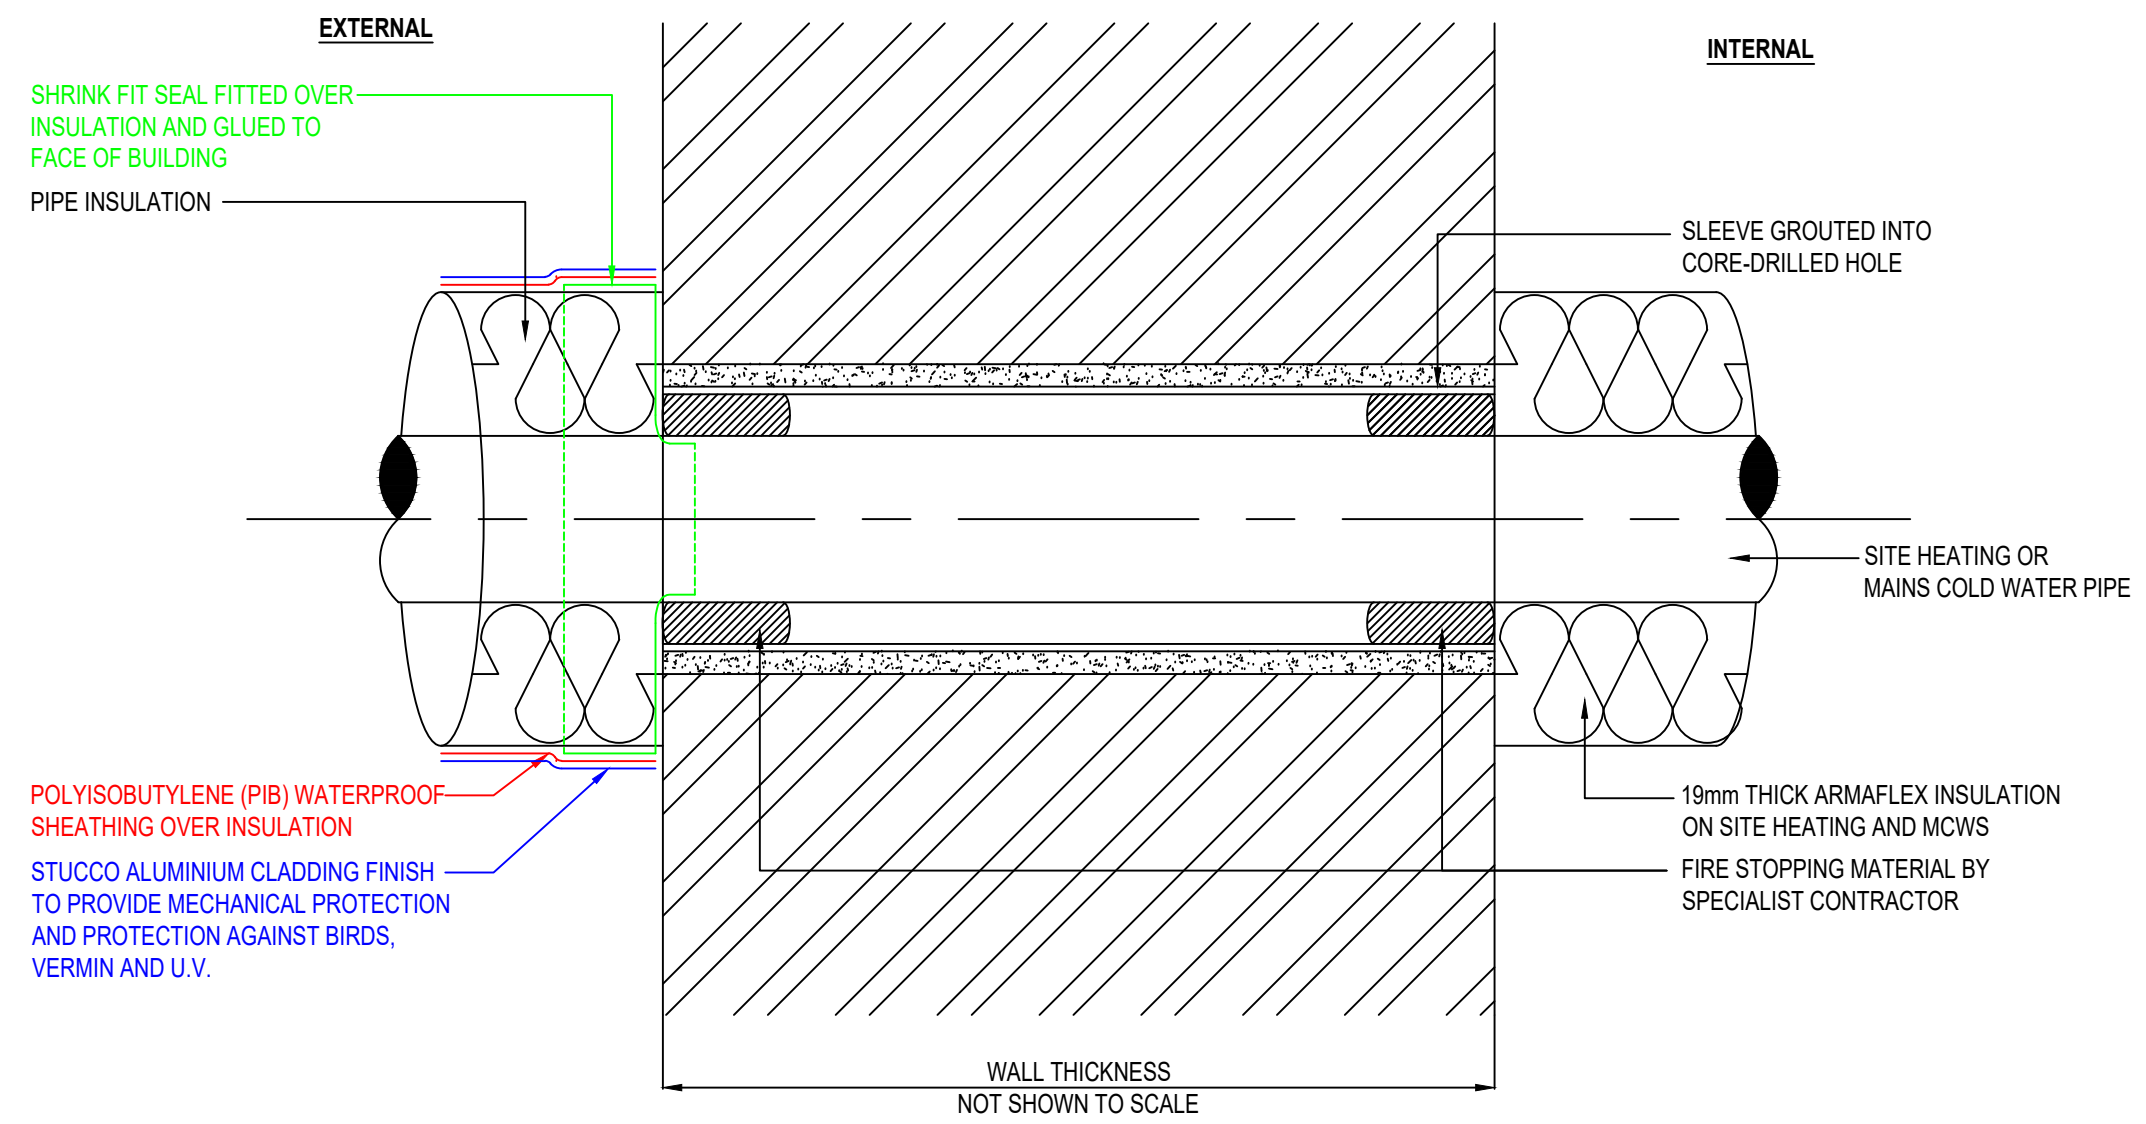

PLANNING DRAWING

Client
 **Camden**
 ARGYLE STREET
 LONDON
 WC1H 8NJ

BYA BUTLER & YOUNG ASSOCIATES
 Mechanical and Electrical Consulting Engineers
 1st Floor, 54-62 Station Road East, Oxted, Surrey RH8 0PG
 Telephone 01883 717172 Fax 01883 717174
 Website www.bya.co.uk Email enquiries@bya.co.uk

Project
 ALEXANDRA ROAD ESTATE
 (ROWLEY WAY)

Drawing Title
 MECHANICAL SERVICES
 PIPE SLEEVING DETAIL INTO BUILDINGS

Scales 1:1	Xref: -	Drwg Sheet A3
Drawn NS	Checked DM	Date NOV 23
BYA Ref: 3547	Drawing Number: 3547-RW-M-602	REV: