



ELEVATION ON RADIATOR CONNECTION
SCALE 1:5

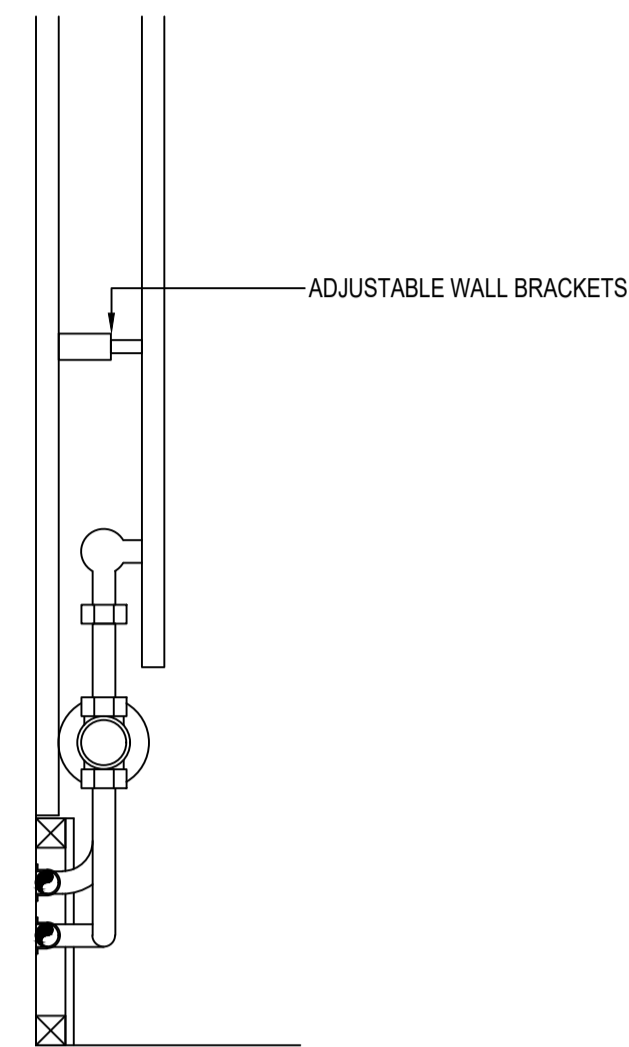

SIDE ELEVATION ON RADIATOR CONNECTION
SCALE 1:5

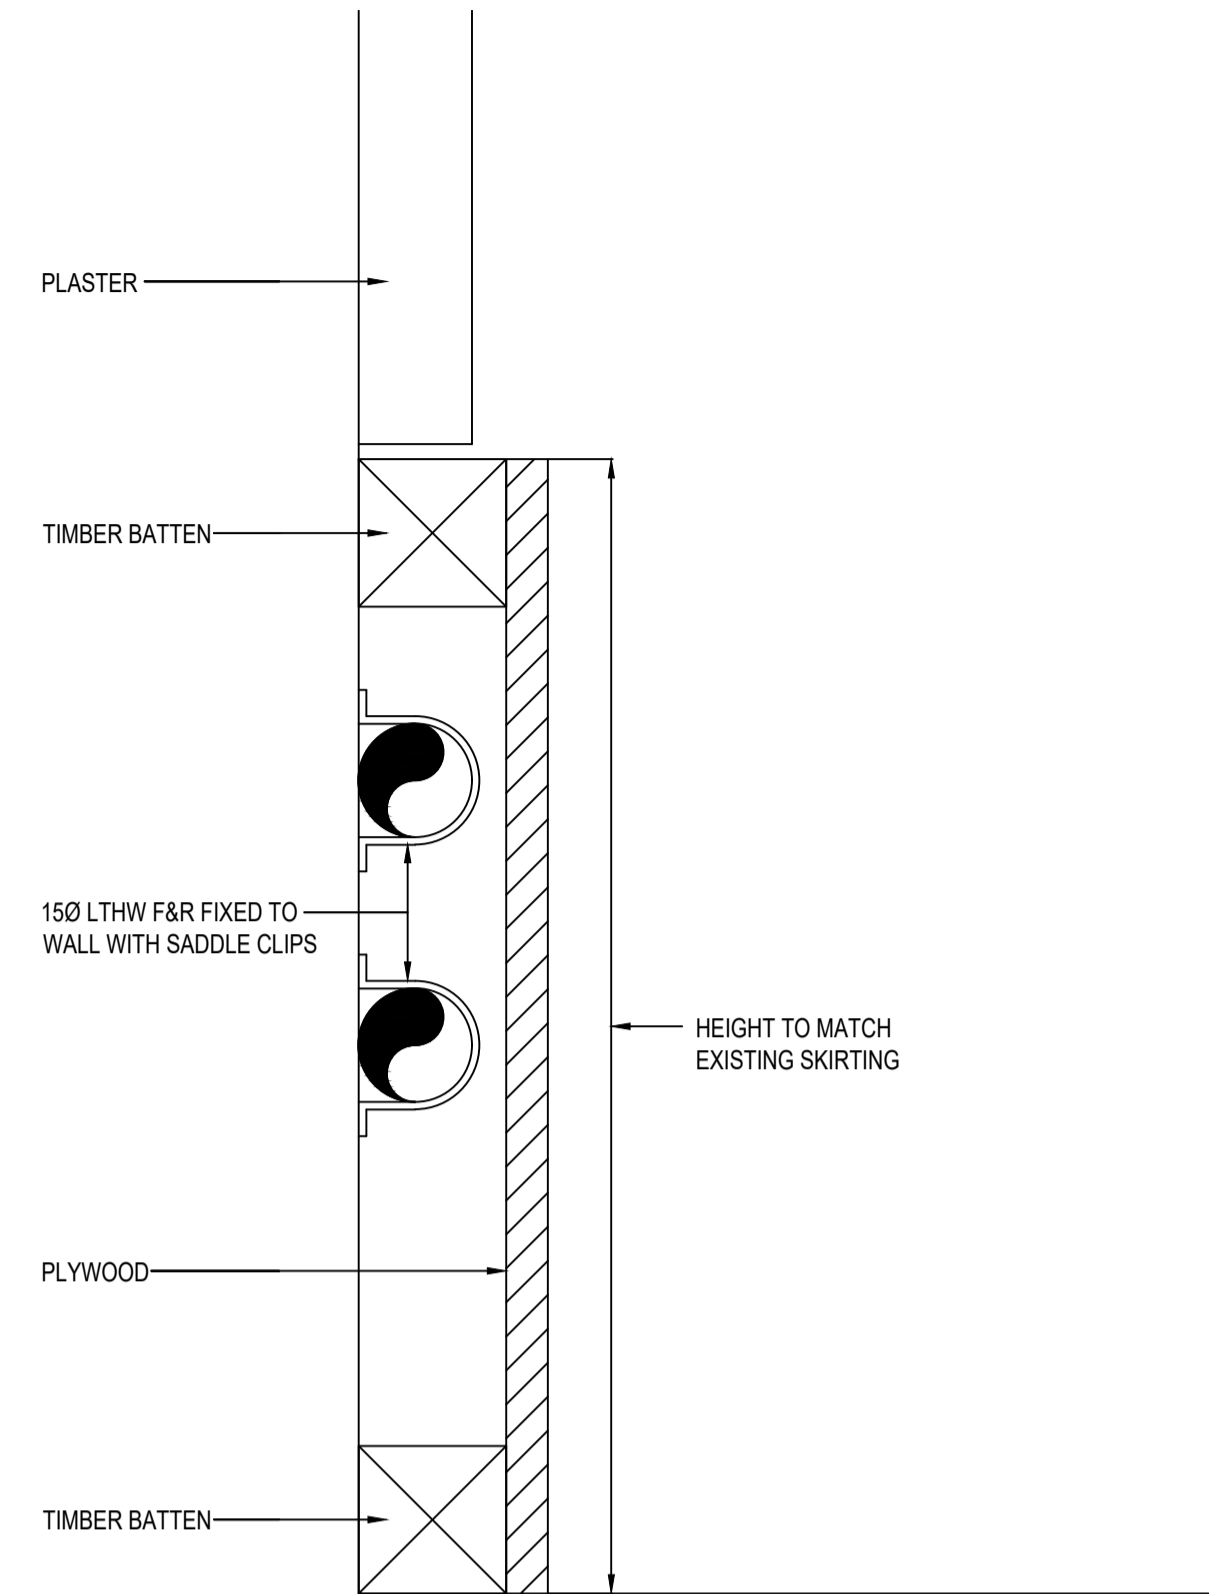

TIMBER SKIRTING DETAIL
SCALE 1:1
REFER TO LEVITT BERNSTEIN DETAILS, WHICH TAKE PRECEDENCE

NOTES:
1. FOR STANDARD DRAWING NOTES & LEGEND PLEASE REFER TO DRAWING NO: 3547-RW-M-600)

PLANNING DRAWING



ARGYLE STREET
LONDON
WC1H 8NJ



Mechanical and Electrical Consulting Engineers
1st Floor, 54-62 Station Road East, Oxted, Surrey RH8 0PG
Telephone 01883 717172 Fax 01883 717174
Website www.bya.co.uk Email enquiries@bya.co.uk

Project
ALEXANDRA ROAD ESTATE

Drawing Title
MECHANICAL SERVICES
DETAIL SHEET

Scales AS SHOWN	Xref. NS	Drwg Sheet A1
Drawn NS	Checked	Date NOV 23
BYA Ref. 3547	Drawing Number: 3547-RW-M-605	REV.