


# Location Plan

Site Address: Easting: 526056 Northing: 183913

Date Produced: 02-Jan-2025

Scale: 1:2500 @A4

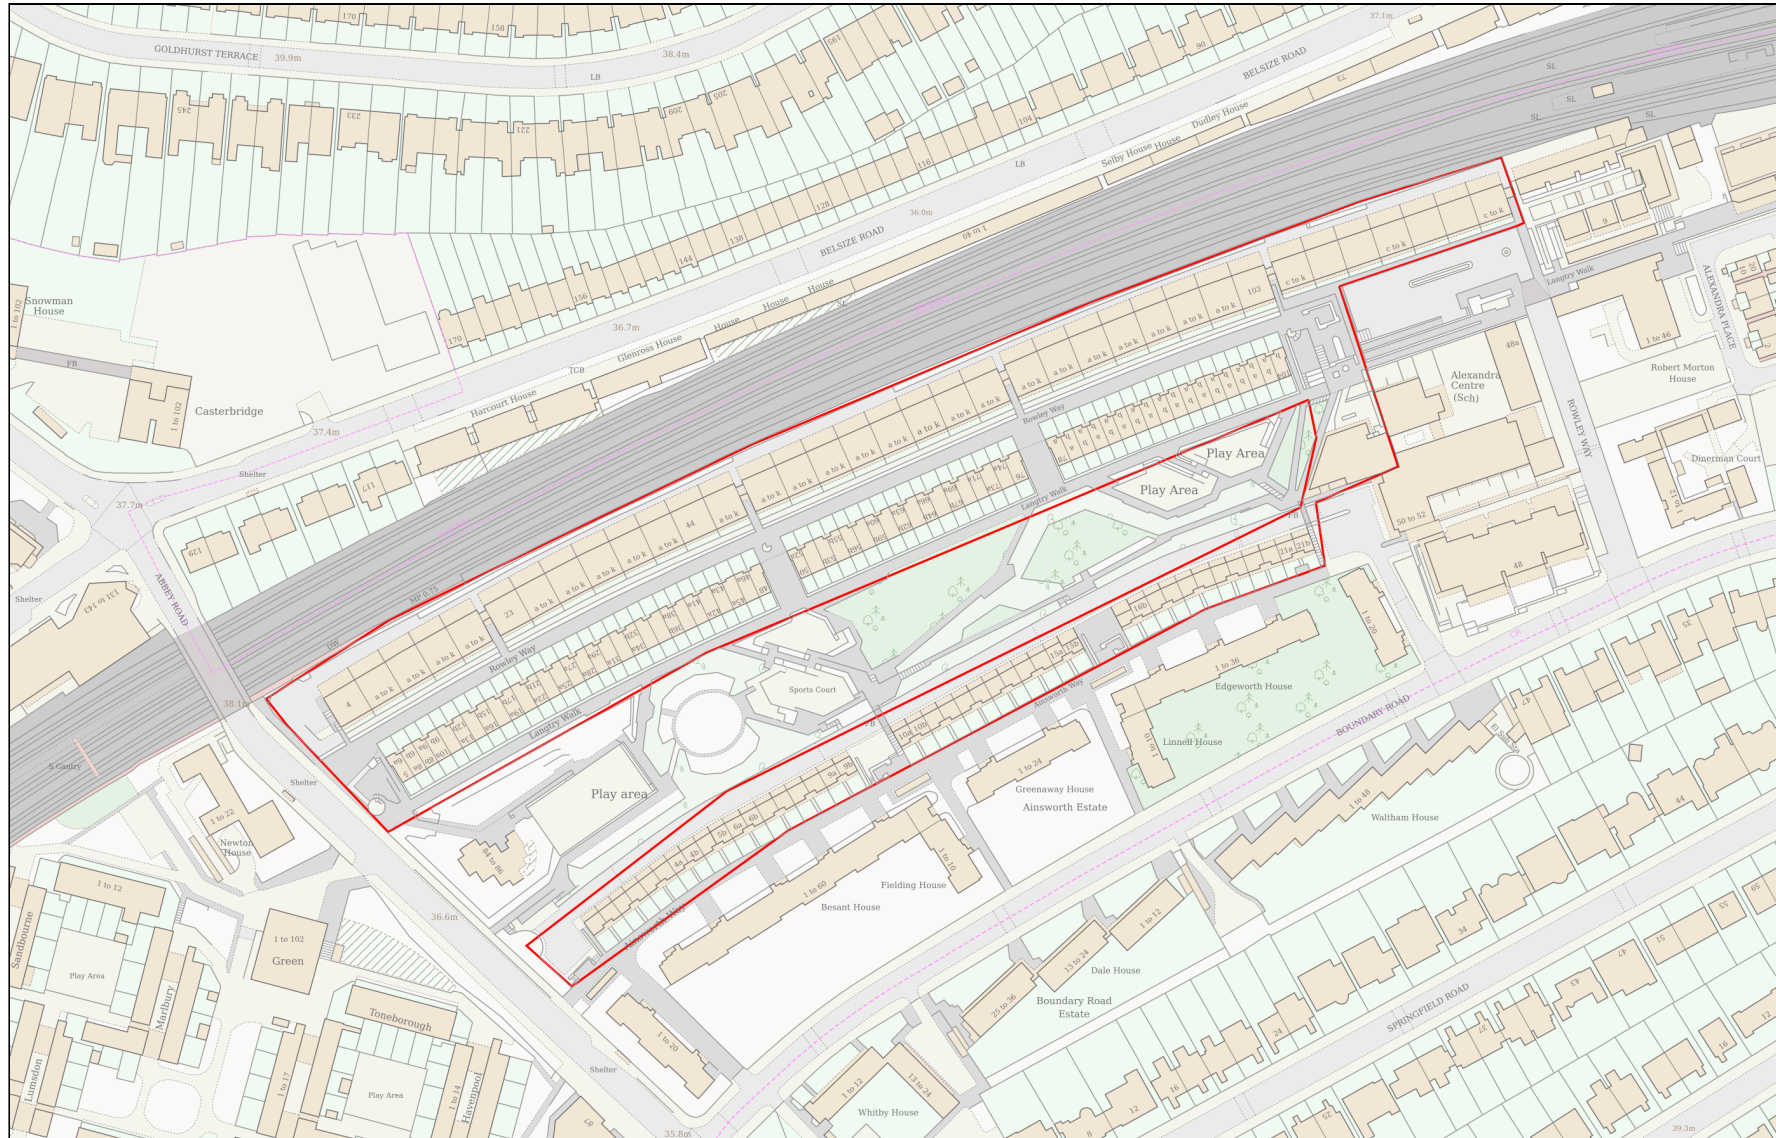

Planning Portal Reference: PP-12660311v2

