




01 C4 - IW - 01
1.25

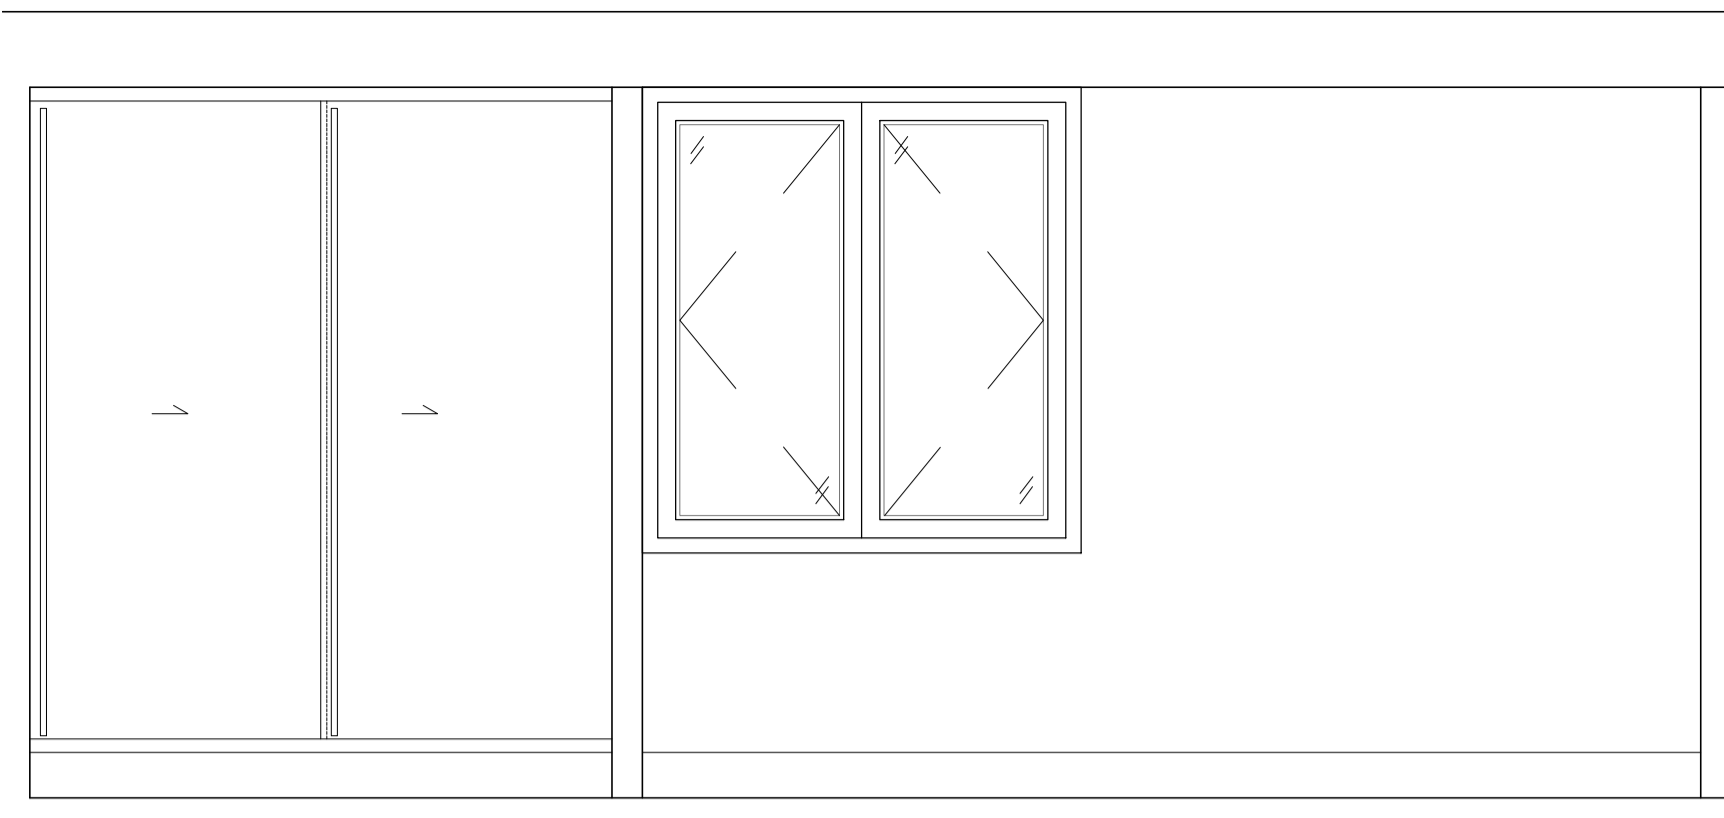


02 C4 - IW - 02
1.25

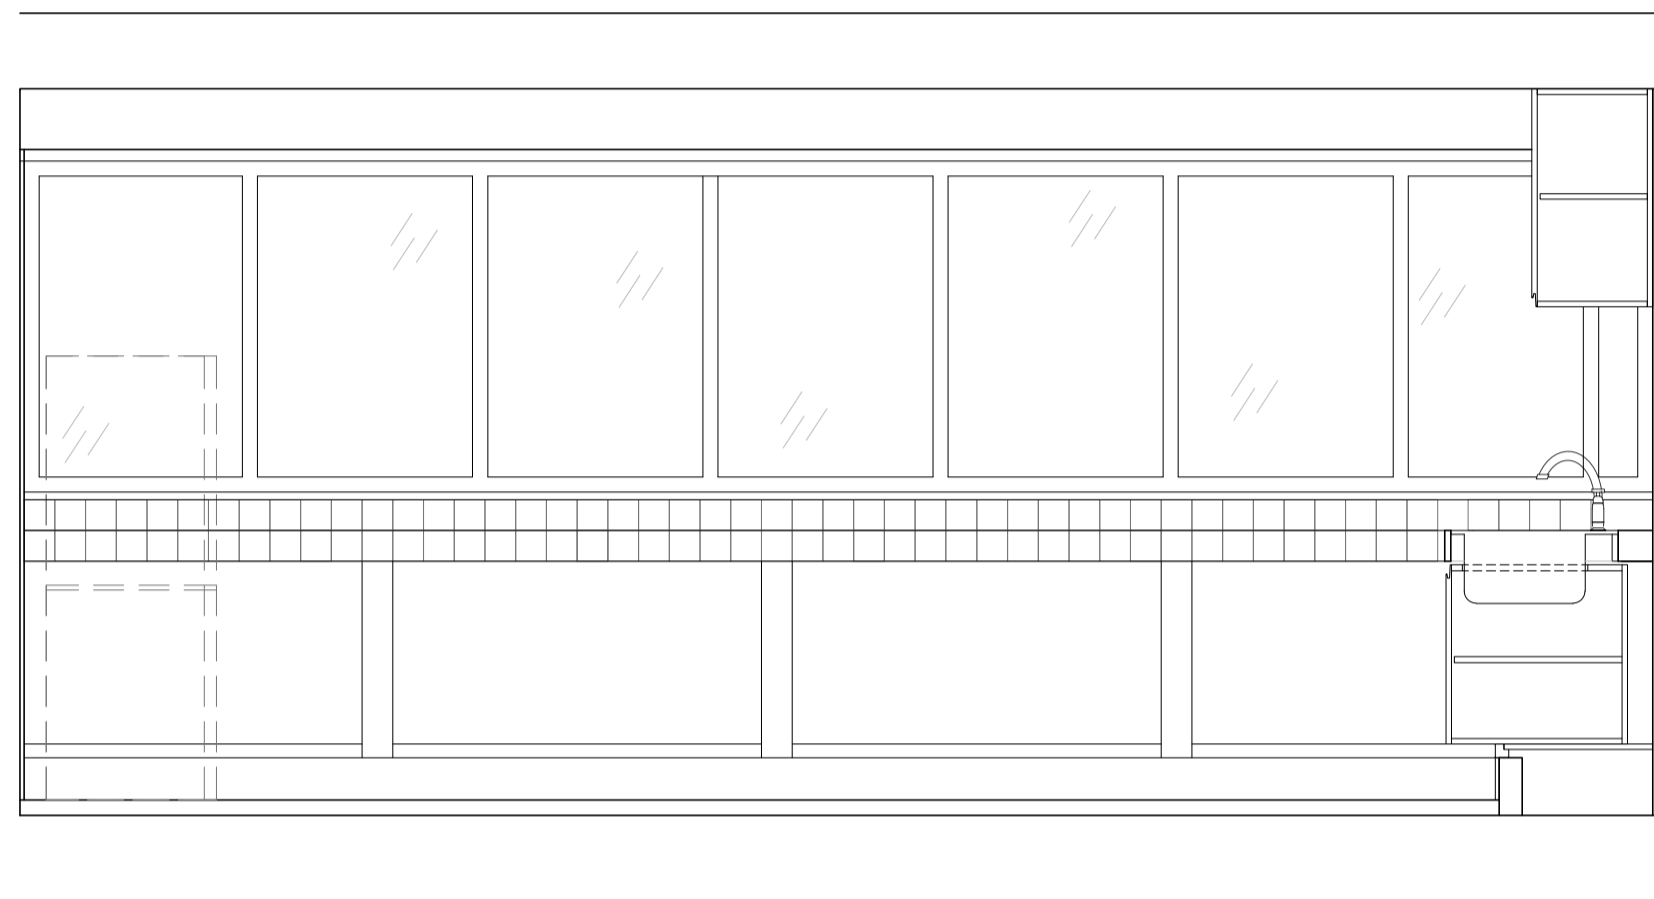


03 C4 - IW - 04
1.25

 


04 C4 - IW - 04
1.25

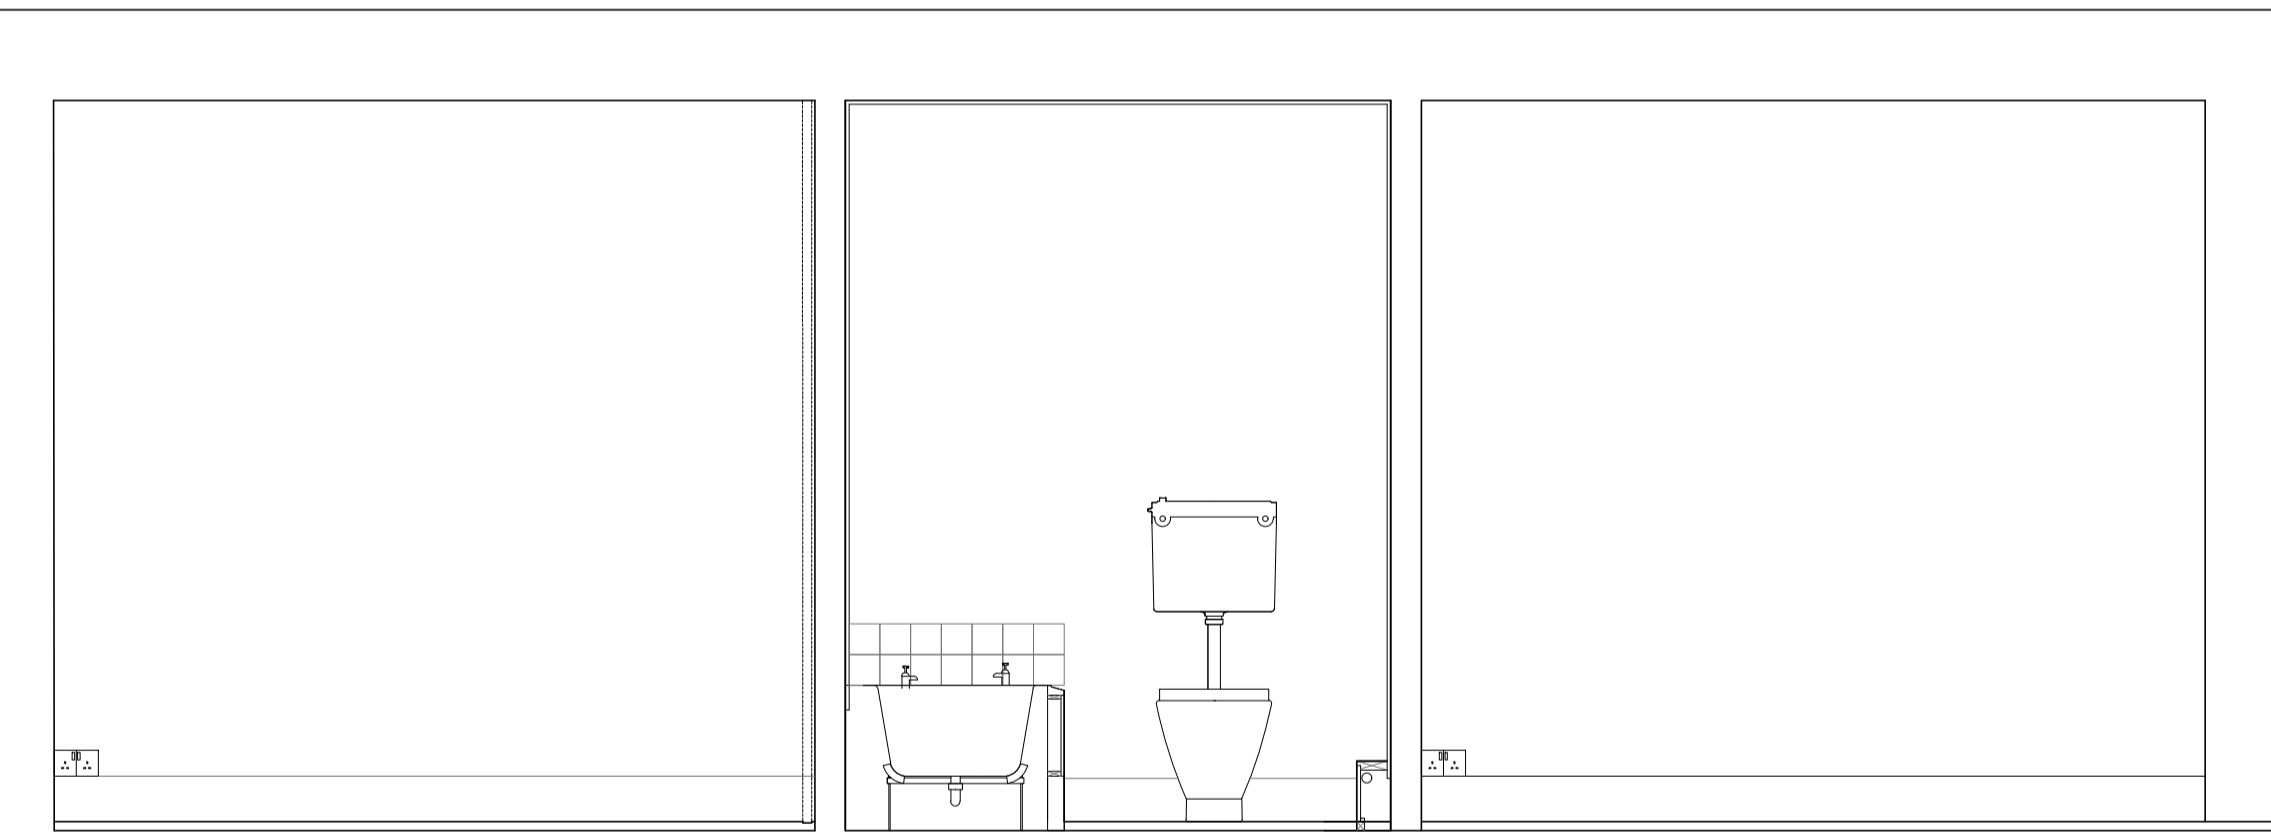


05 C4 - IW - 05
1.25

 


06 C4 - IW - 06
1.25

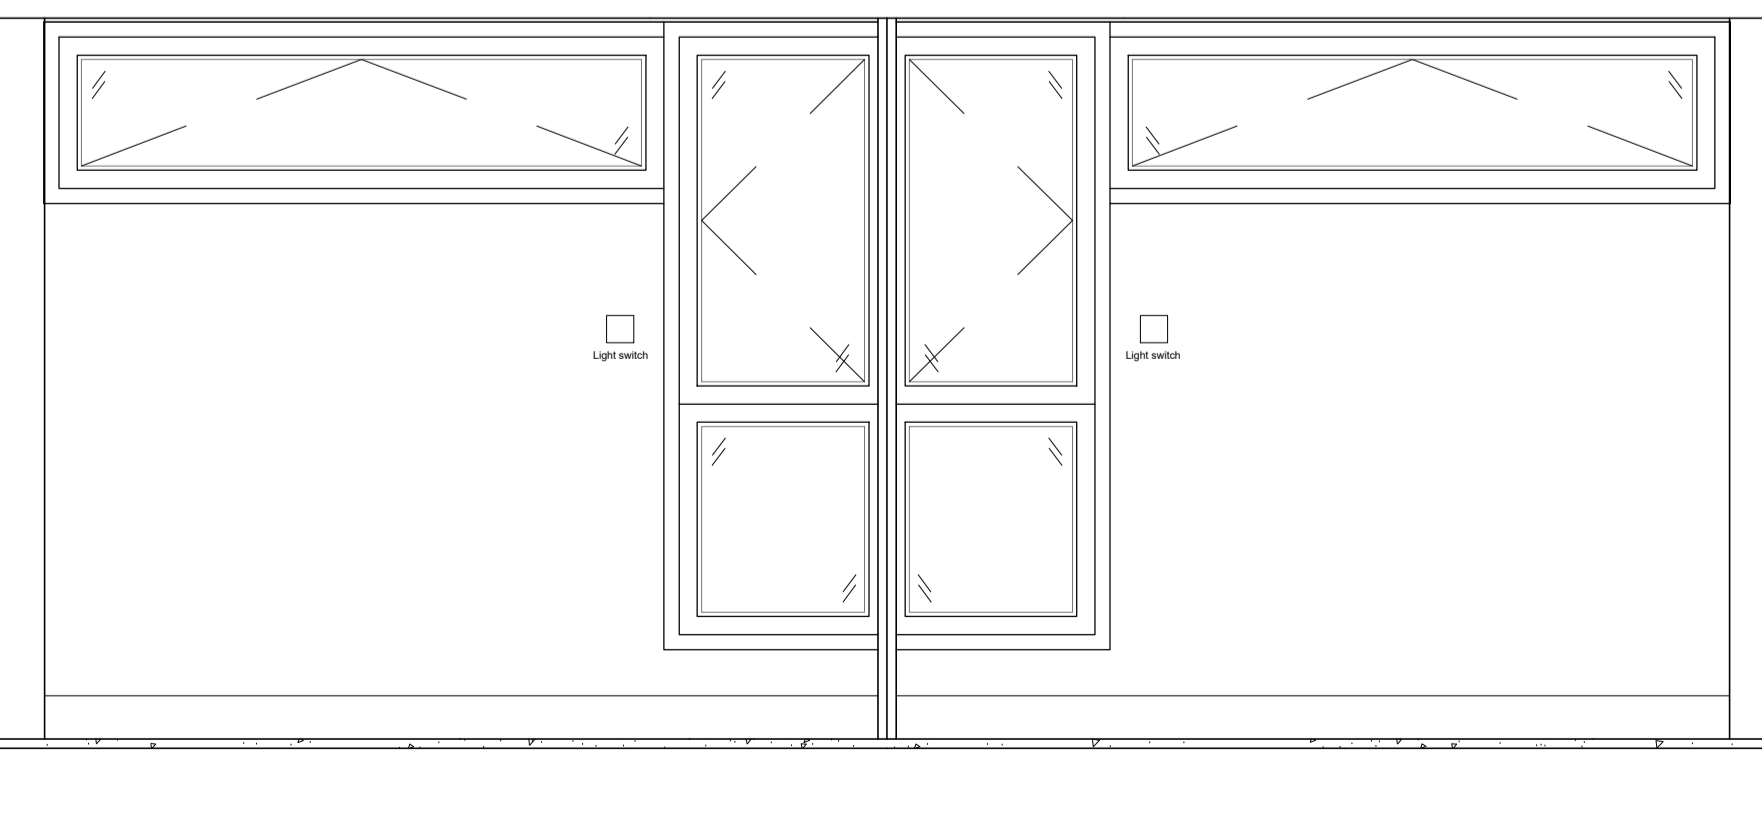

07 C4 - IW - 11
1.25

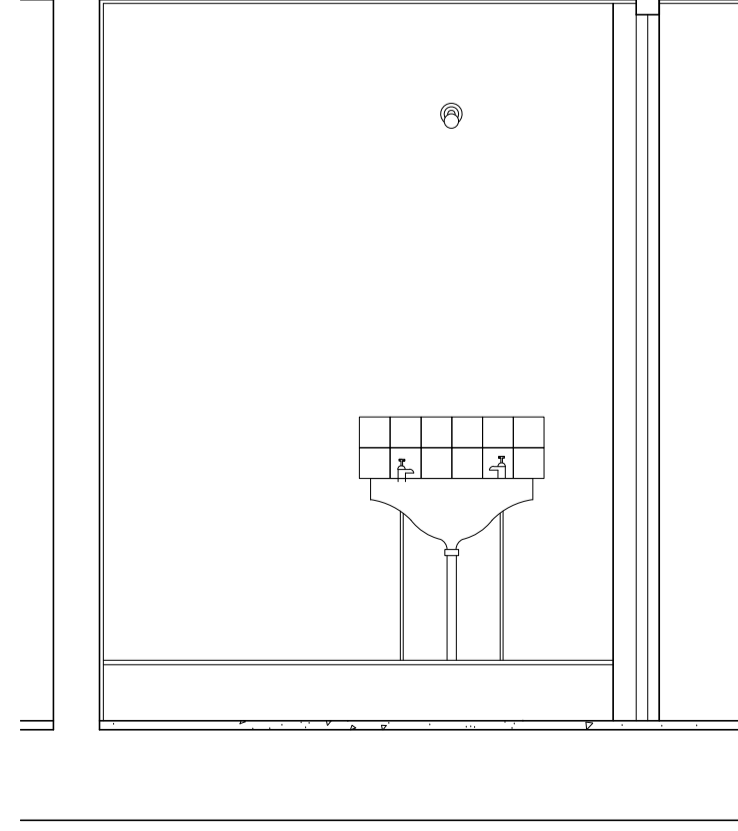


08 C4 - IW - 08
1.25

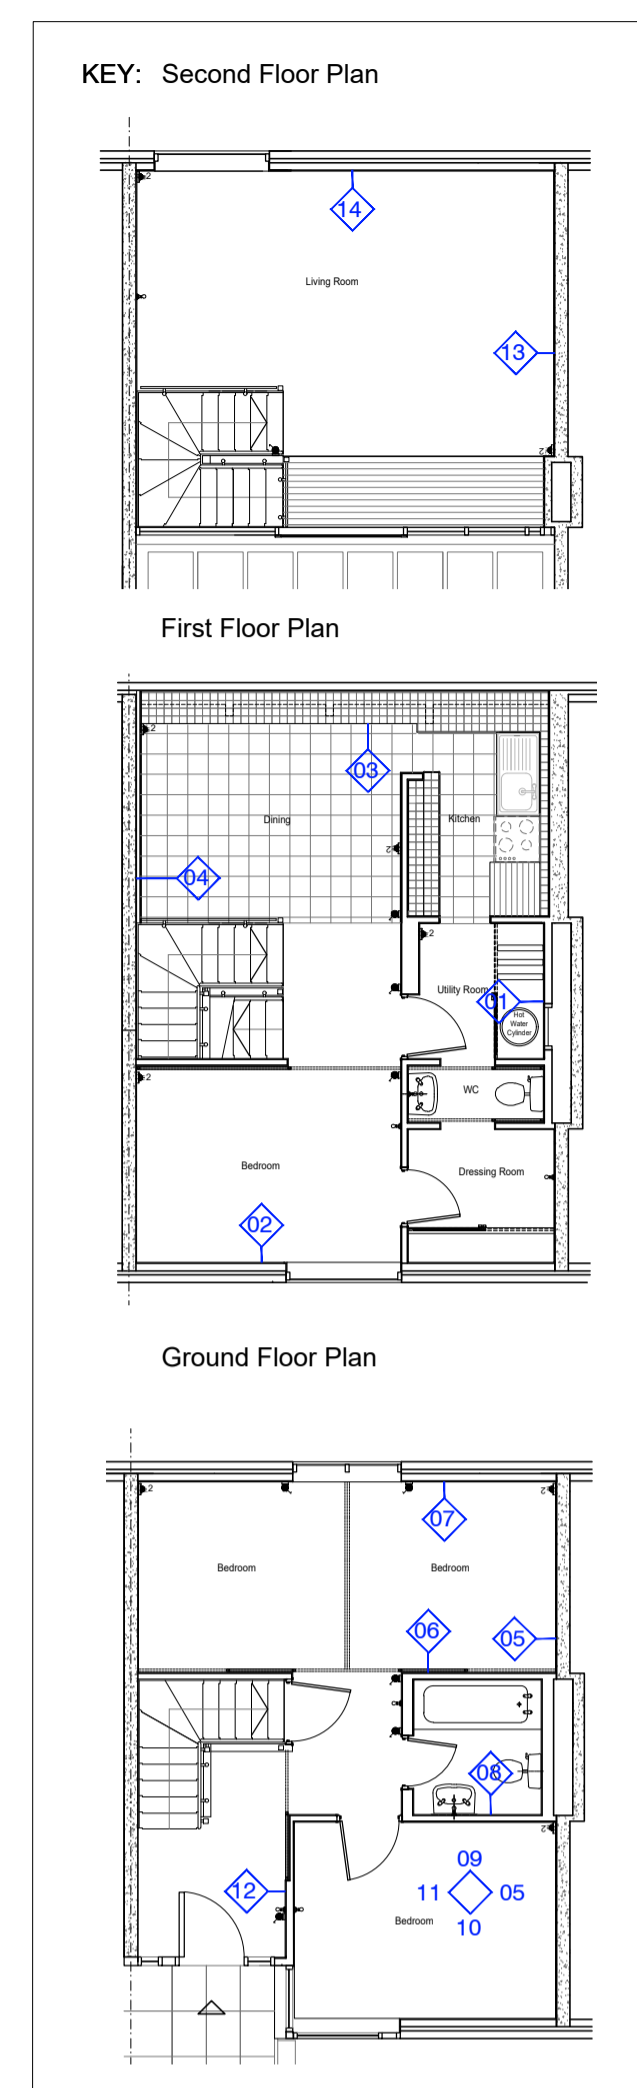

Notes

1. Do not scale this drawing.
2. All dimensions must be checked on site and any discrepancies verified with the architect.
3. Unless shown otherwise, all dimensions are to structural surfaces.
4. Drawing to be read with all other issued information. Any discrepancies to be brought to the attention of the architect.
5. This drawing is the copyright of Levitt Bernstein and may not be copied, altered or reproduced in any form, or passed to a third party without license or written consent.

This is not a construction drawing, it is unsuitable for the purpose of construction and must on no account be used as such.

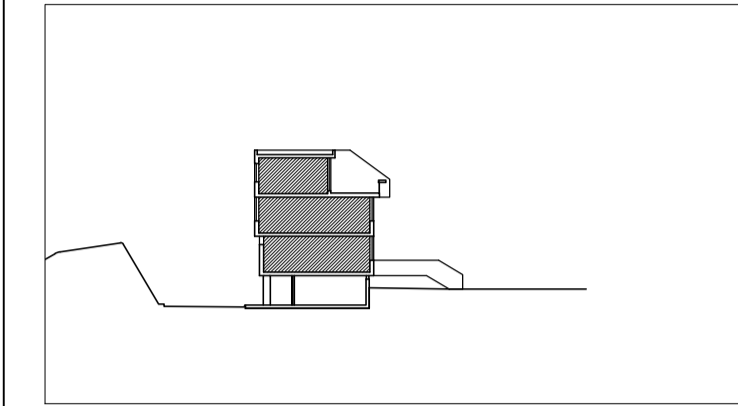

Block C Section Key

P2 17.11.23 - Planning & Listed Building Consent KS
P1 07.04.22 - For comment KS

Rev	Date	Description	Initials

Project name

Alexandra Rd Estate
Emitter & Heating Thermal Improvements

Drawing number 3467_LB_106006 Rev P2

Dwelling Type C4
Internal Elevations

Purpose of issue PLANNING Date 17.11.23

Scale 1:25 @ A1 Drawn KS

Client Camden CC Checked PM

levittbernstein.co.uk

London
Thane Studios
24 Thane Villas
London N7 7PA
+44 (0)20 7275 7676

Manchester
Eastgate
2 Castle Street
Manchester M3 4LZ
+44 (0)16 1669 8740