




**09 C4 - IW - 09**  
1.25

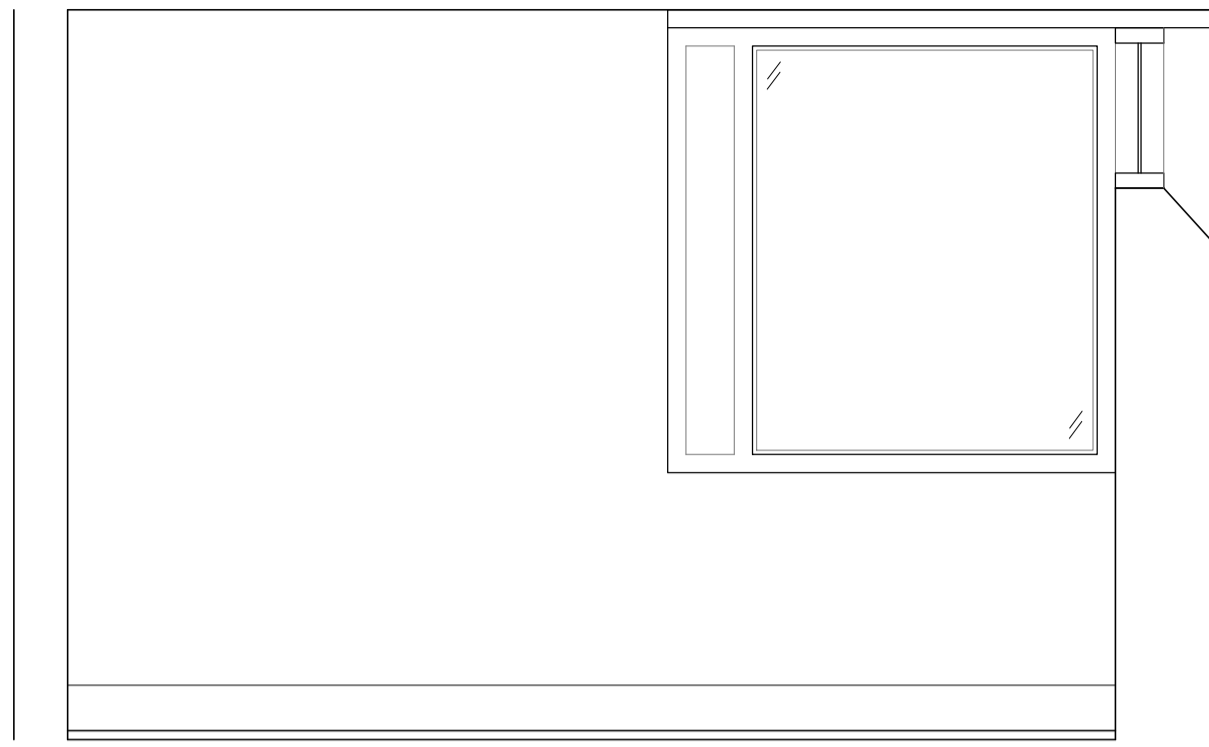


**10 C4 - IW - 10**  
1.25

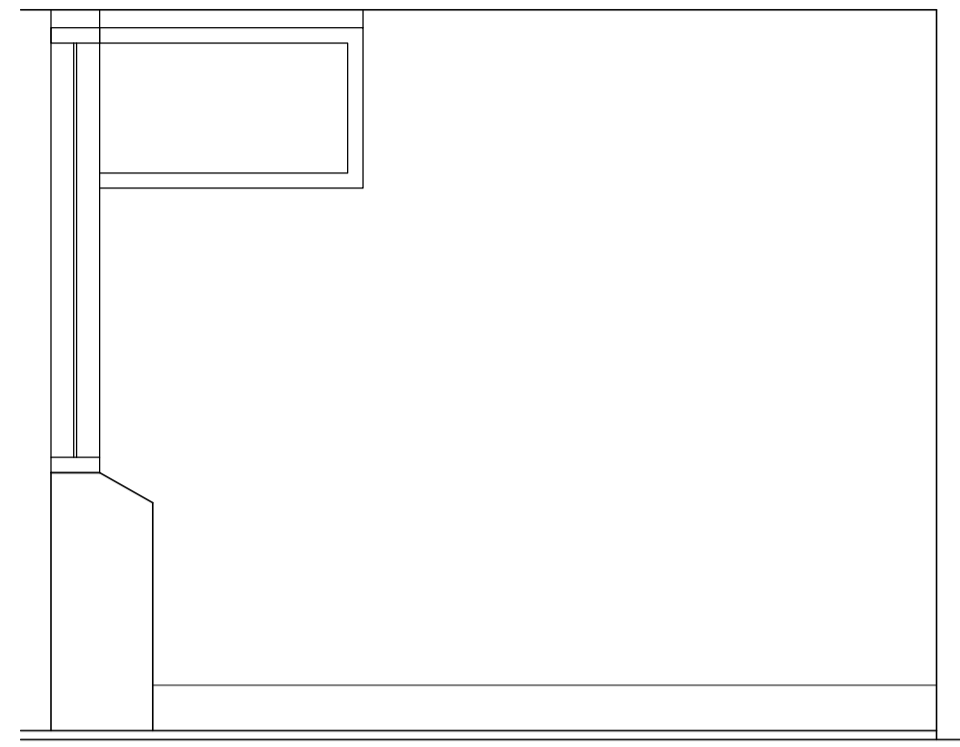


**11 C4 - IW - 11**  
1.25

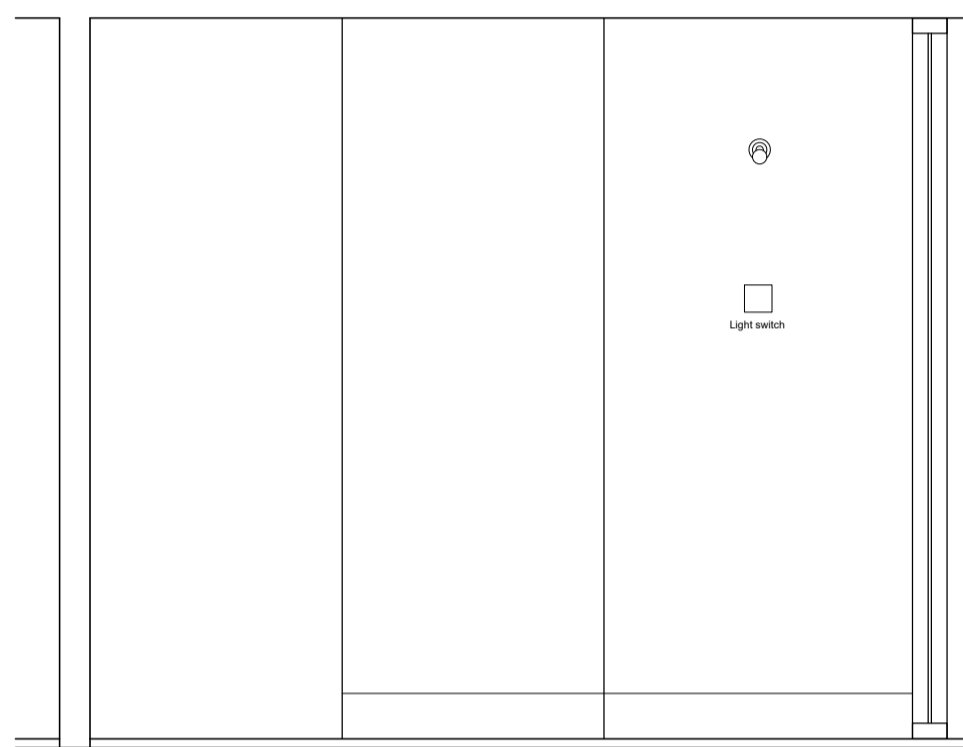


**12 C4 - IW - 12**  
1.25

 

**13 C4 - IW - 13**

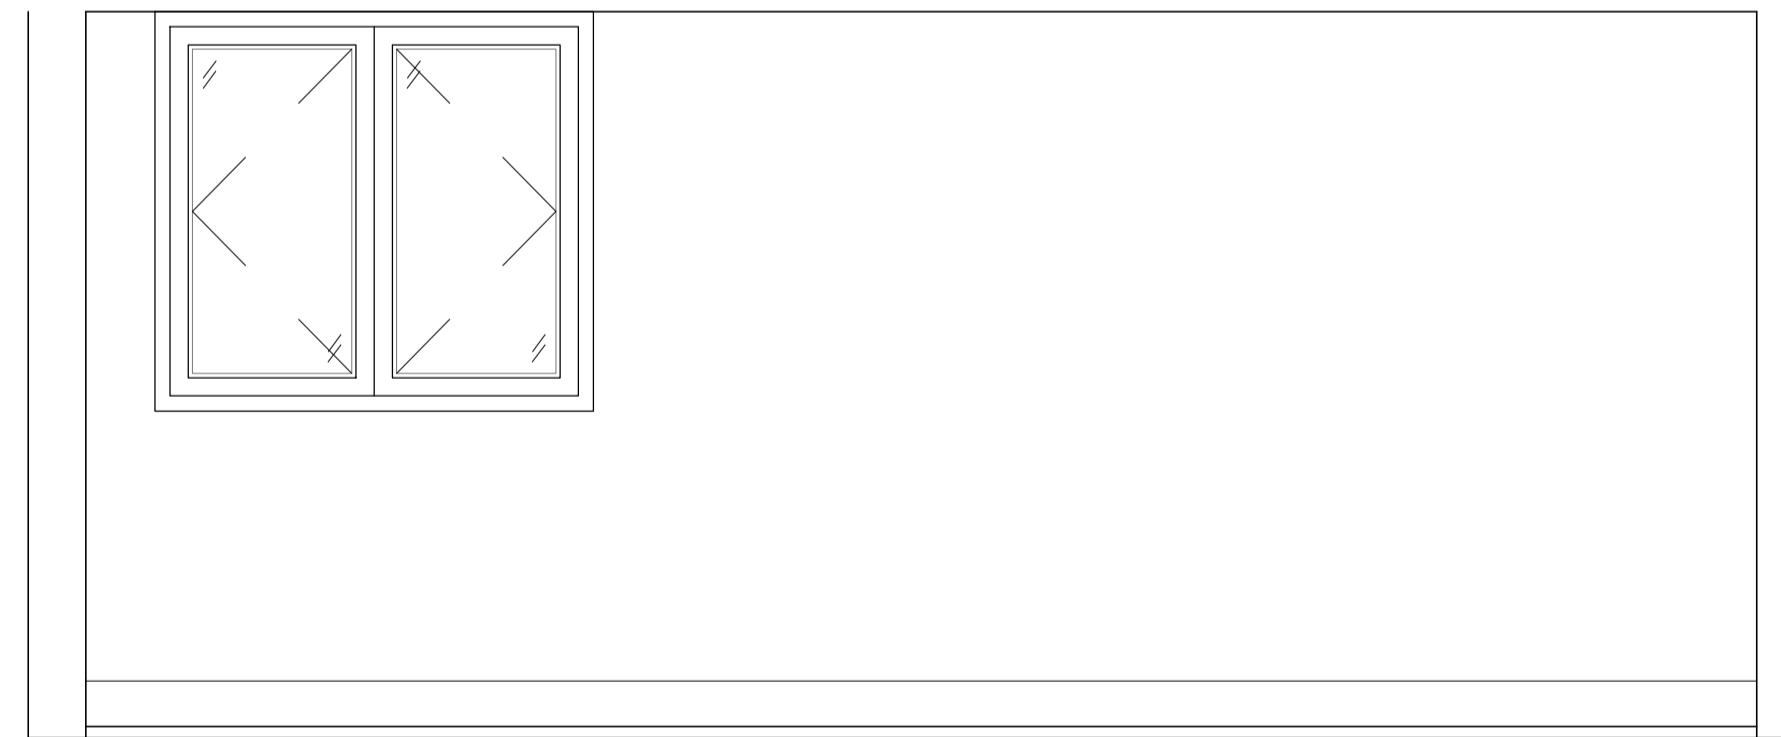


**14 C4 - IW - 14**

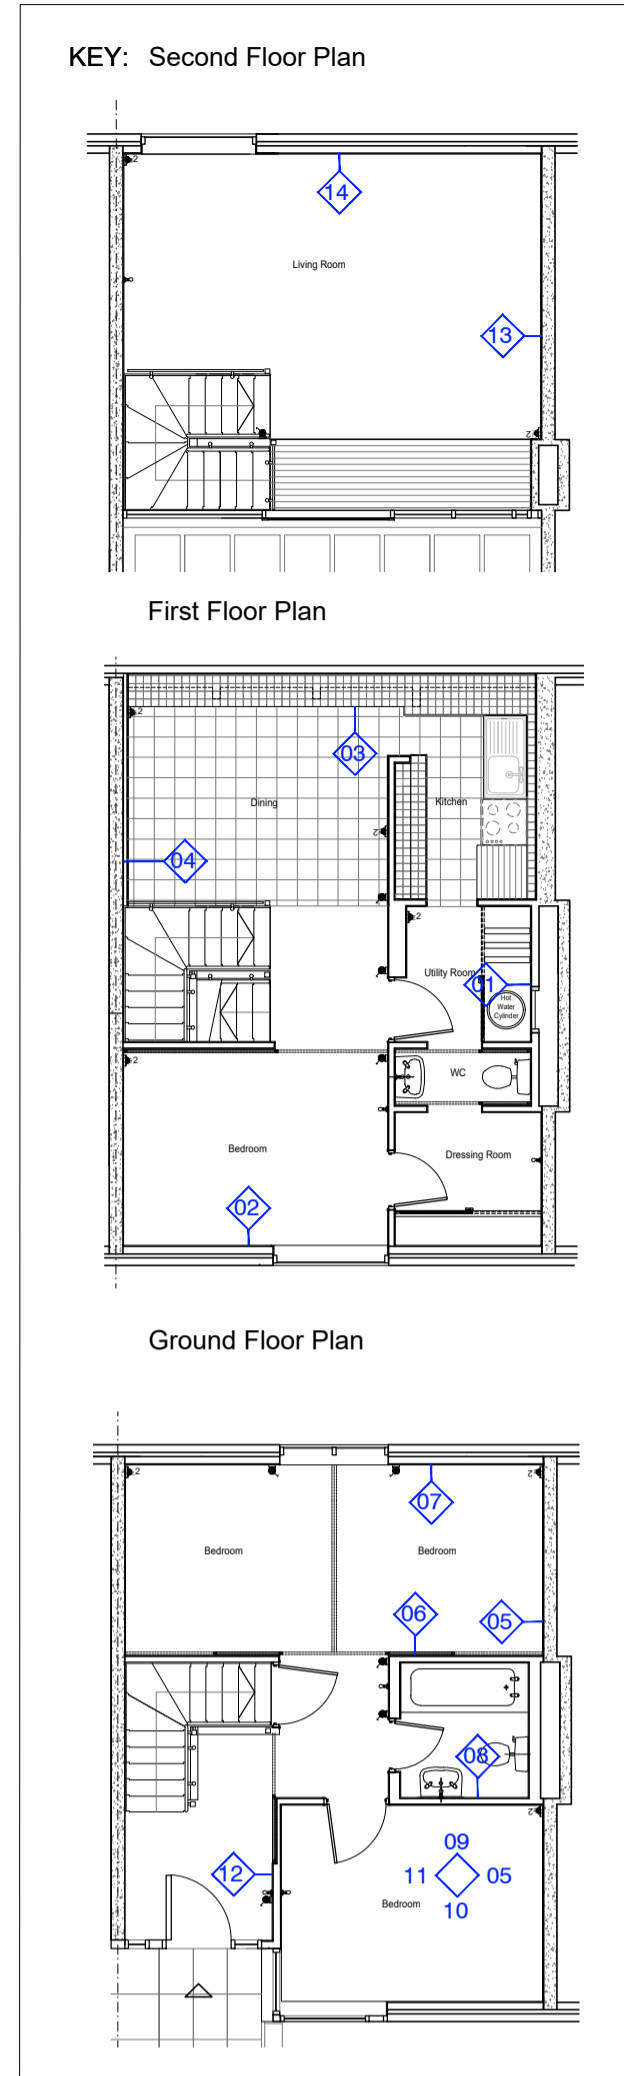

**Notes**

1. Do not scale this drawing.
2. All dimensions must be checked on site and any discrepancies verified with the architect.
3. Unless shown otherwise, all dimensions are to structural surfaces.
4. Drawing to be read with all other issued information. Any discrepancies to be brought to the attention of the architect.
5. This drawing is the copyright of Levitt Bernstein and may not be copied, altered or reproduced in any form, or passed to a third party without license or written consent.

This is not a construction drawing, it is unsuitable for the purpose of construction and must on no account be used as such.

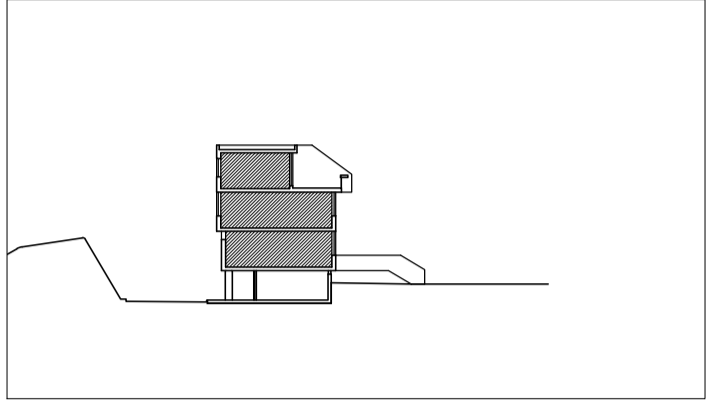

Block C Section Key

P2 17.11.23 - Planning & Listed Building Consent KS  
P1 07.04.22 - For comment KS

Rev	Date	Description	Initials

Project name

**Alexandra Rd Estate**

**Emitter & Heating Thermal Improvements**

Drawing number	Rev

3467\_LB\_106007 P2

Drawing

**Dwelling Type C4  
Internal Elevations**

Purpose of issue	Date
PLANNING	17.11.23

Scale	Drawn
1:25 @ A1	KS

Client	Checked
Camden CC	PM

levittbernstein.co.uk

**London**  
Thane Studios  
24 Thane Villas  
London N7 7PA  
+44 (0)20 7275 7676

**Manchester**  
Eastgate  
2 Castle Street  
Manchester M3 4LZ  
+44 (0)16 1669 8740