



01 C4 - IW - 01
1.25

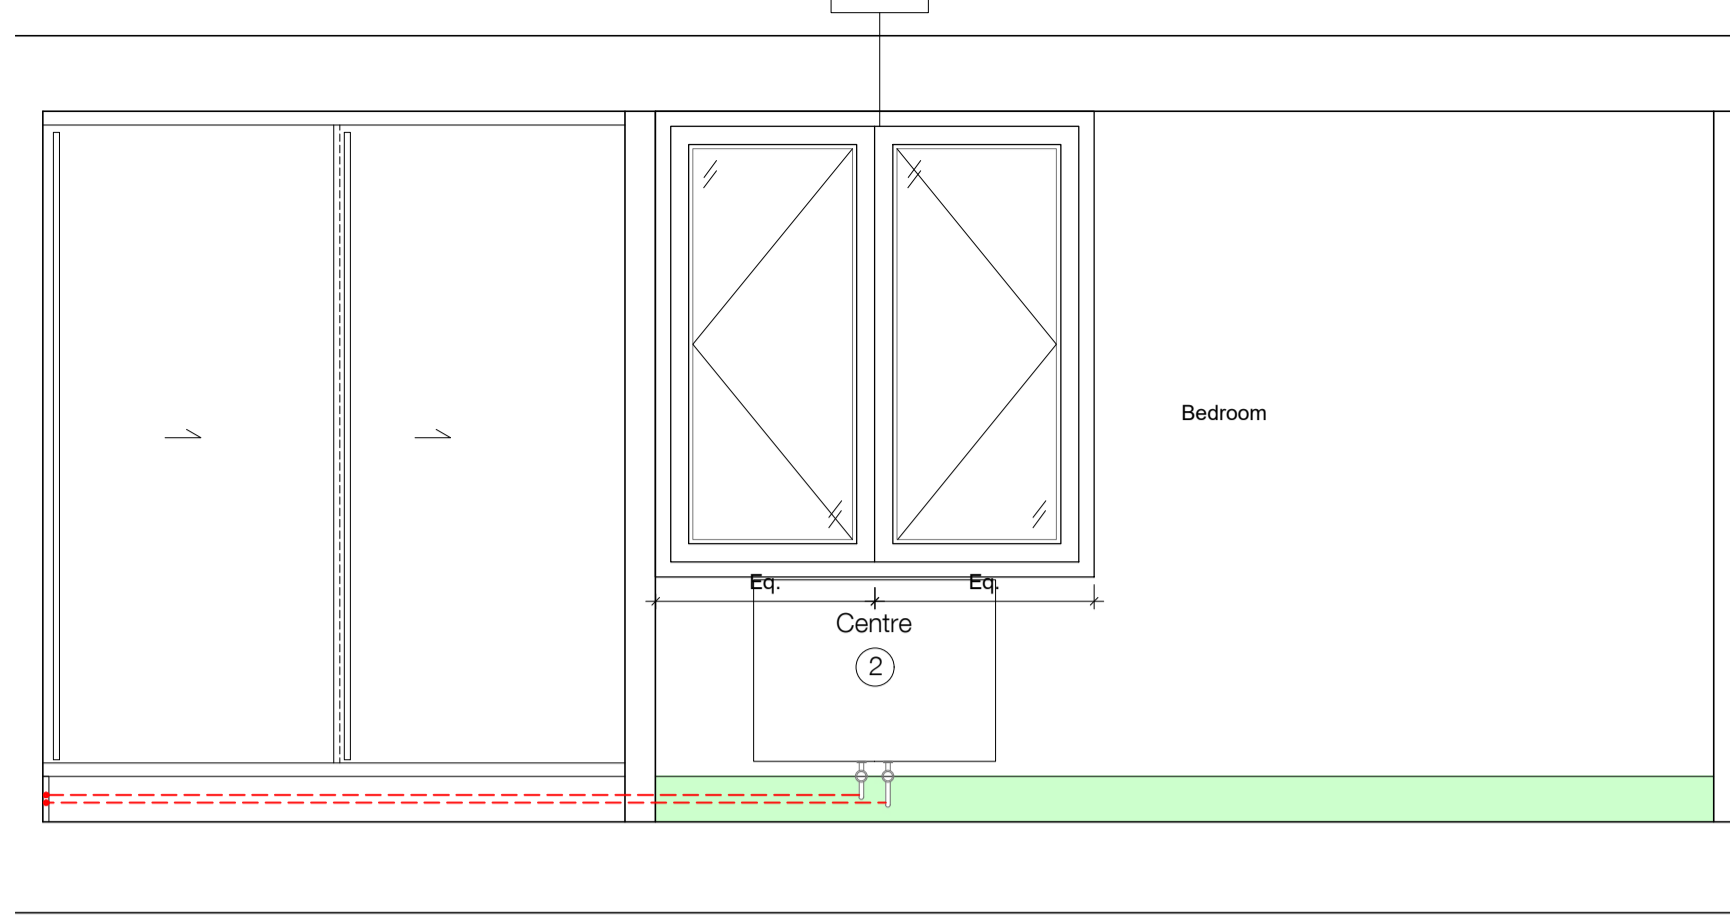


02 C4 - IW - 02
1.25

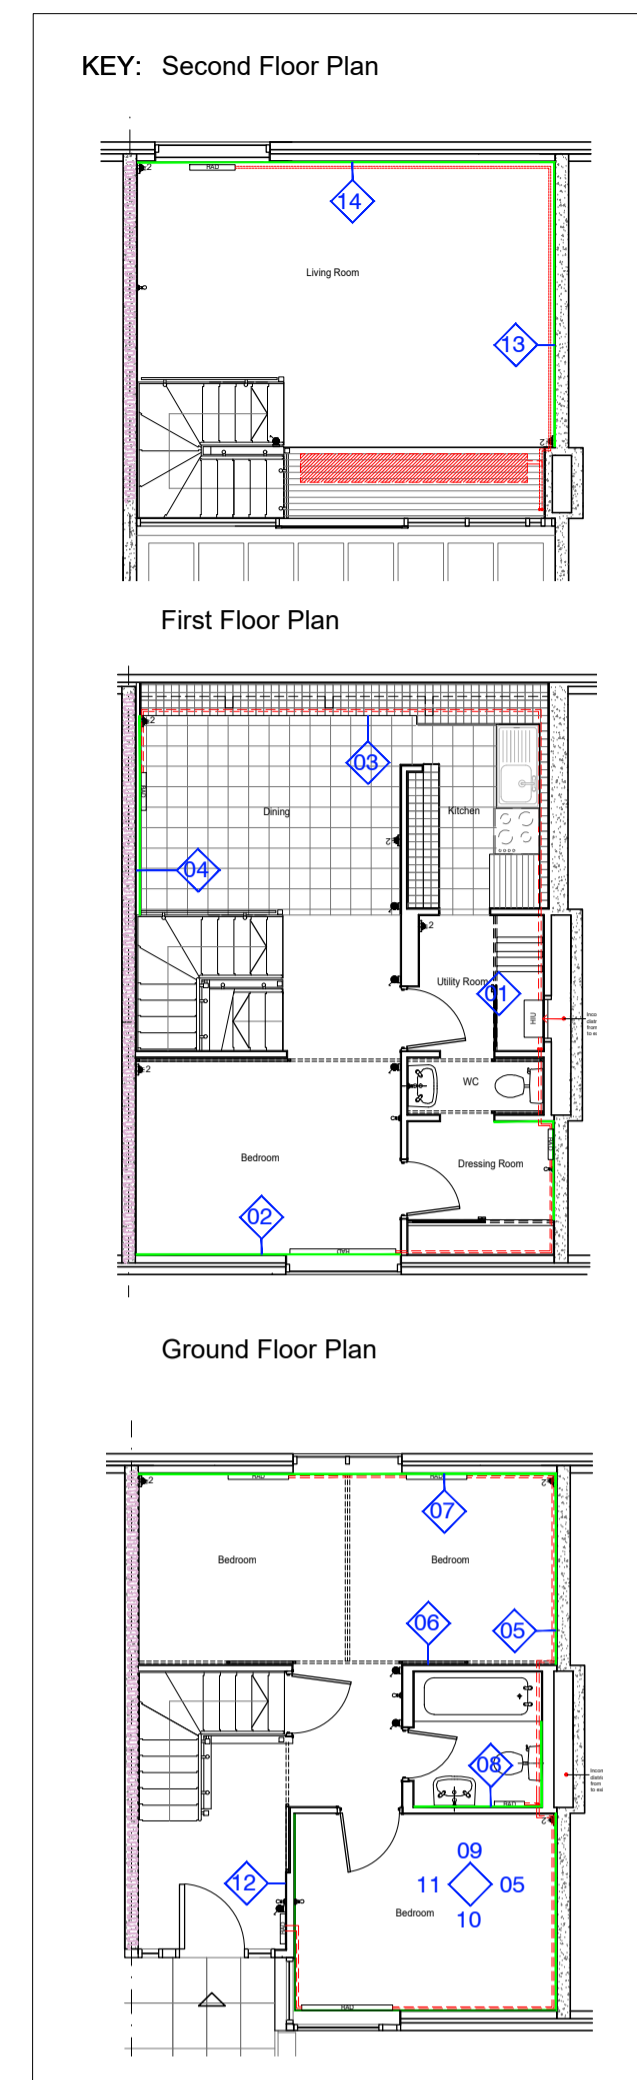

Notes

1. Do not scale this drawing.
2. All dimensions must be checked on site and any discrepancies verified with the architect.
3. Unless shown otherwise, all dimensions are to structural surfaces.
4. Drawing to be read with all other issued information. Any discrepancies to be brought to the attention of the architect.
5. This drawing is the copyright of Levitt Bernstein and may not be copied, altered or reproduced in any form, or passed to a third party without license or written consent.


This is not a construction drawing, it is unsuitable for the purpose of construction and must on no account be used as such.

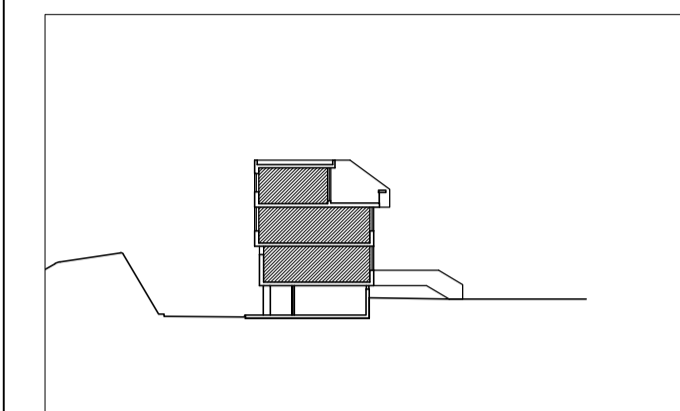


Block C Section Key

Key


- 1 Stelrad Planar K2 / Zehnder Vertical Radiator
 - 2 Stelrad Planar K1 / Zehnder Horizontal Radiator
 - 3 Electrical Sockets moved above skirting to allow new pipes to run at skirting level or to accommodate trench heater
 - 4 Trench Heater
 - 5 Heating Interface Unit
 - 6 Heated party wall. No fixings should be made into these walls without prior electro-magnetic survey to locate embedded heating coils
- Heating Pipe Routes
- Skirting boards to be replaced
- Zone for radiator - resident to agree final location in each dwelling
- Zone for HIU and distribution pipes Refer to Engineers drawing for more information
- Incoming feed from district heating

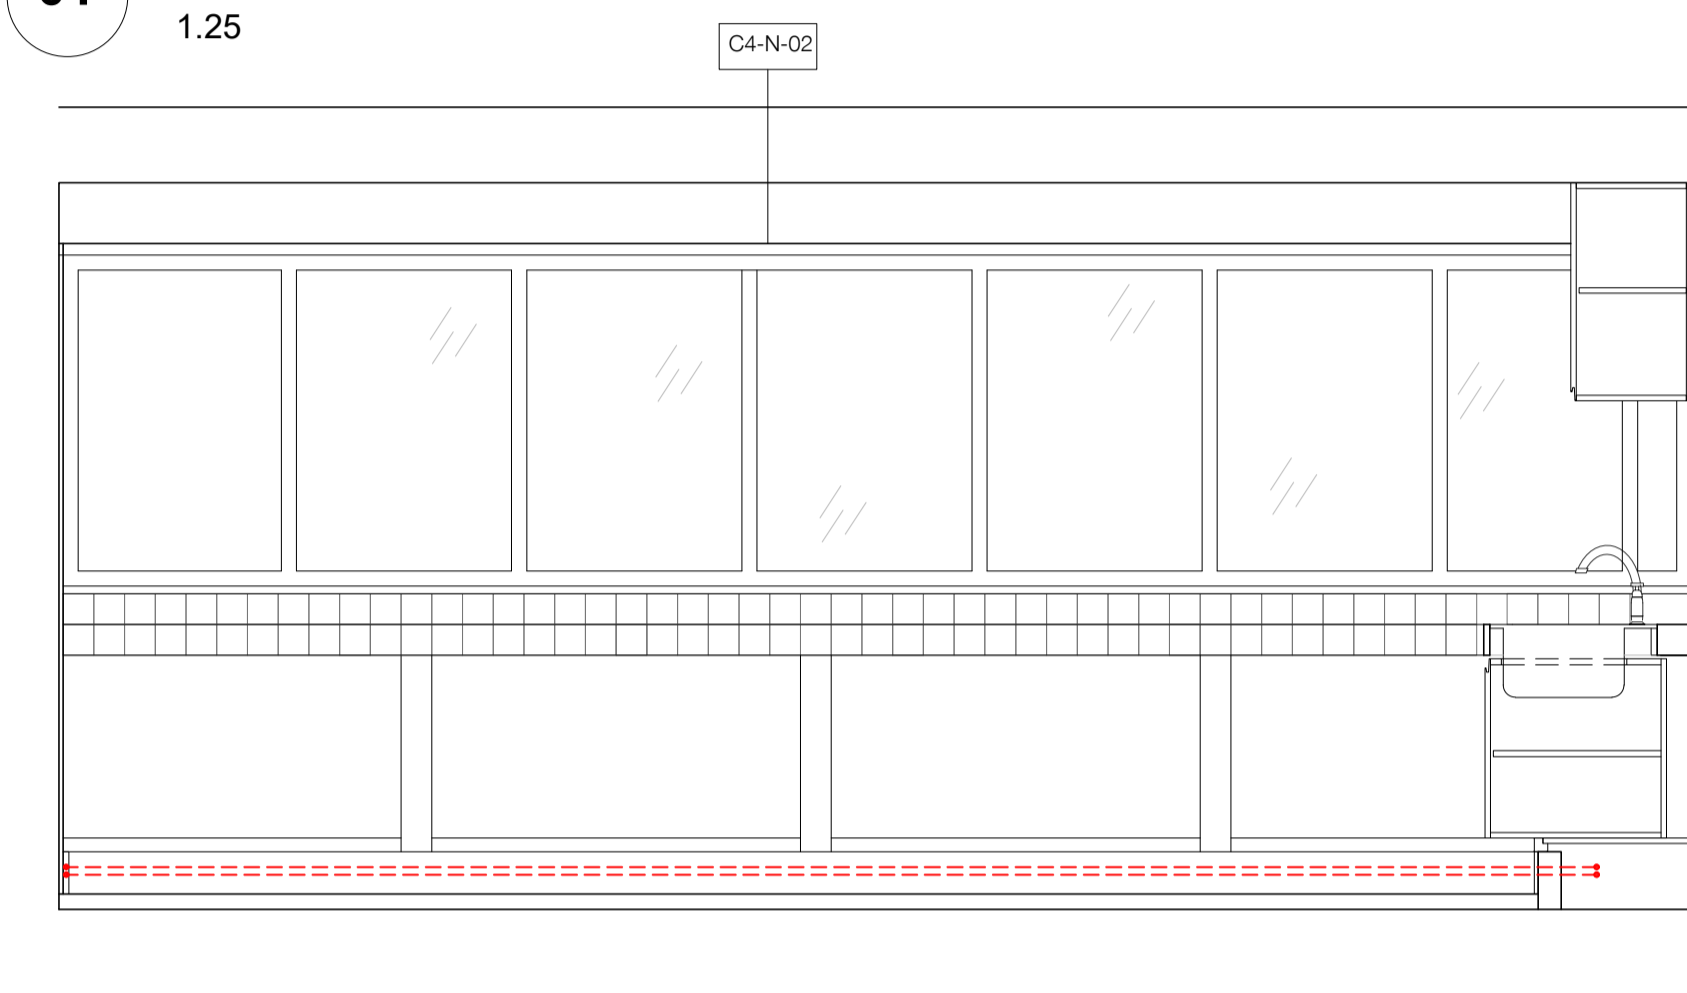


03 C4 - IW - 04
1.25

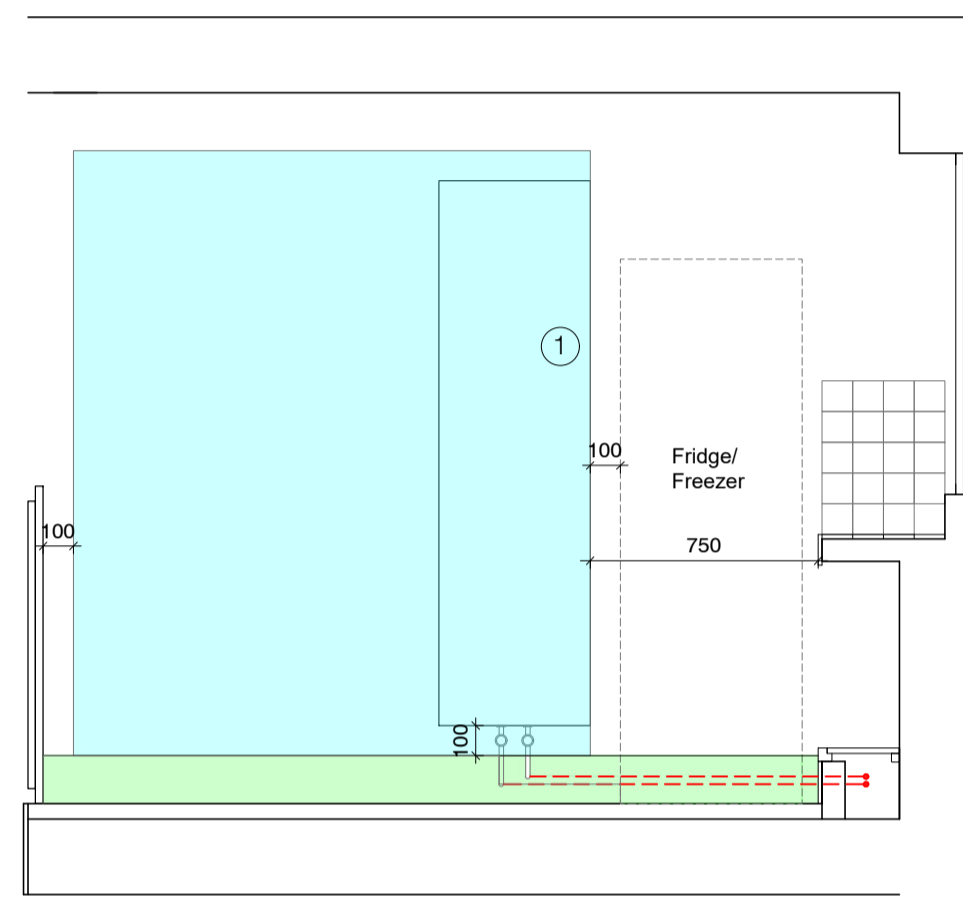


04 C4 - IW - 04
1.25

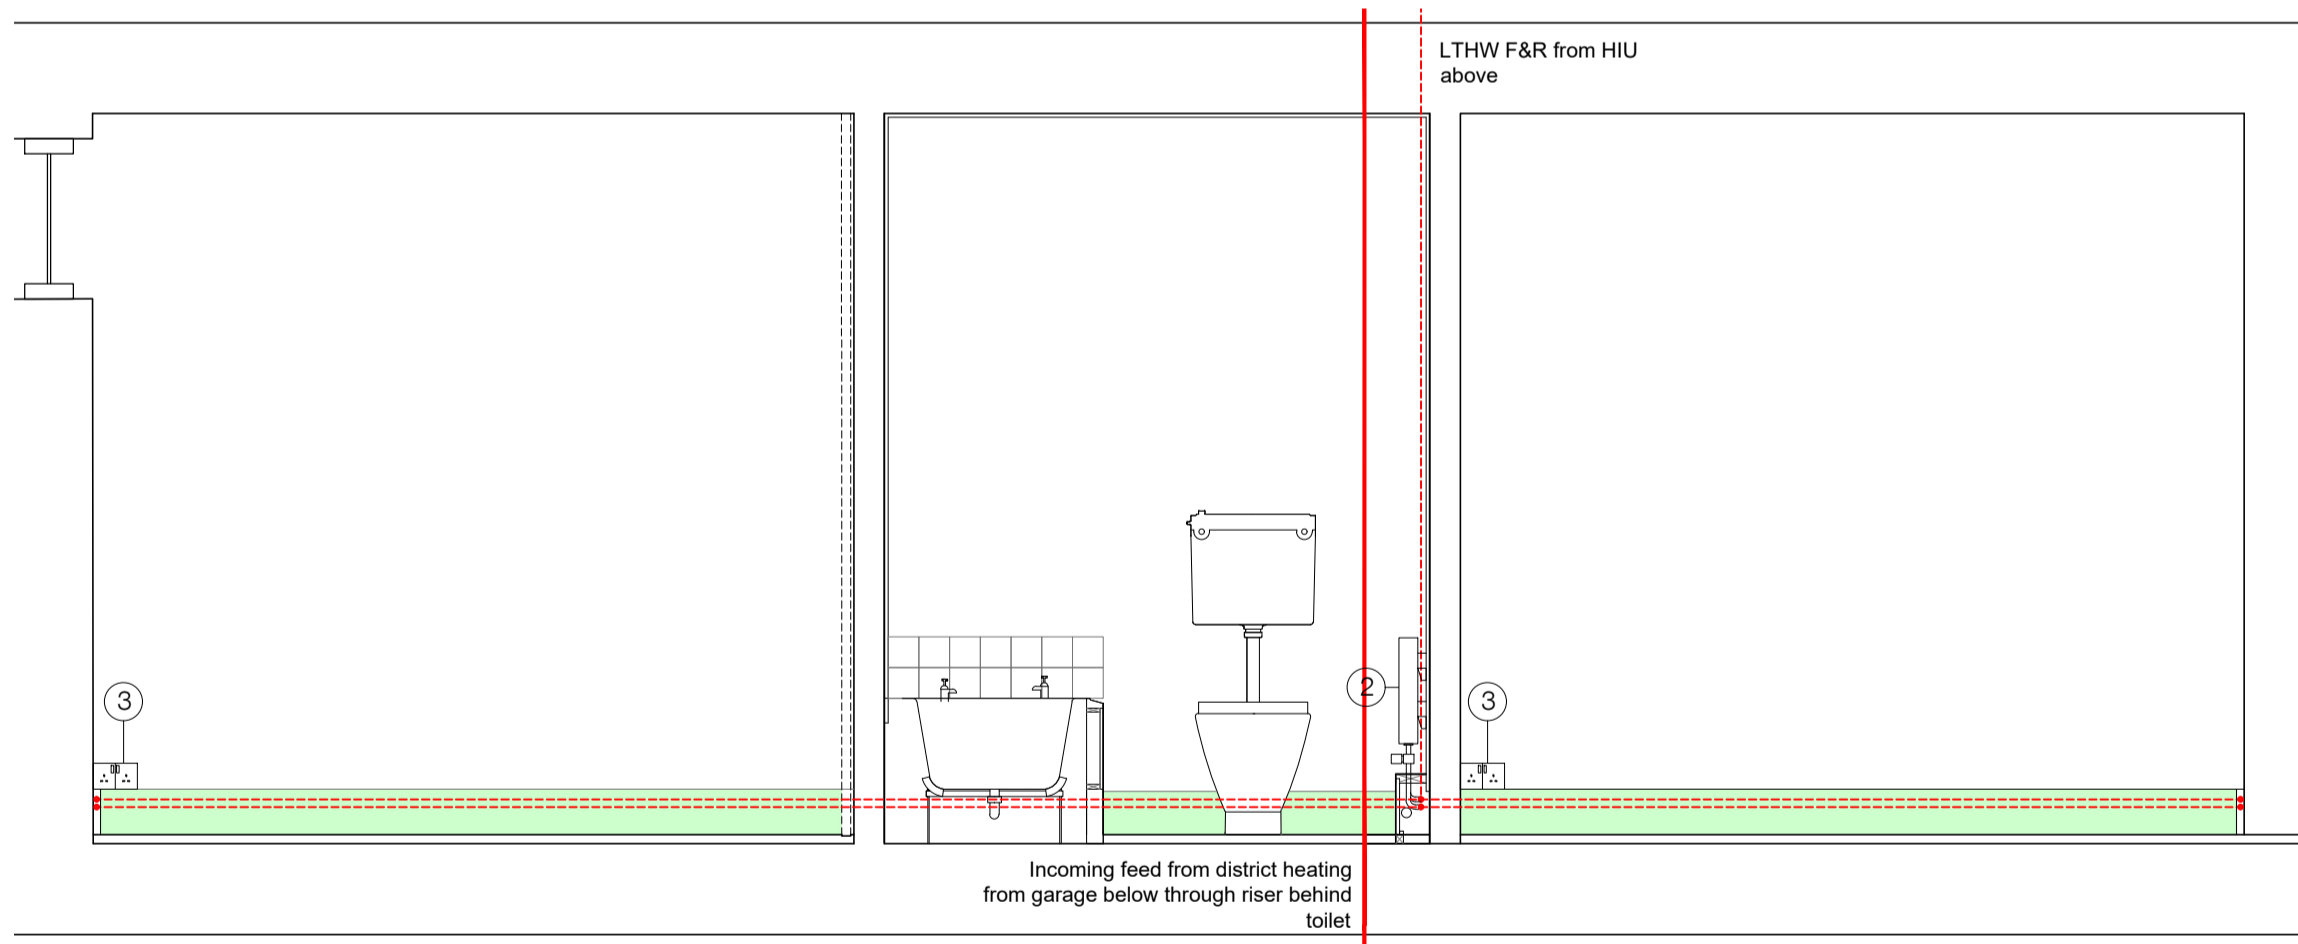


05 C4 - IW - 05
1.25

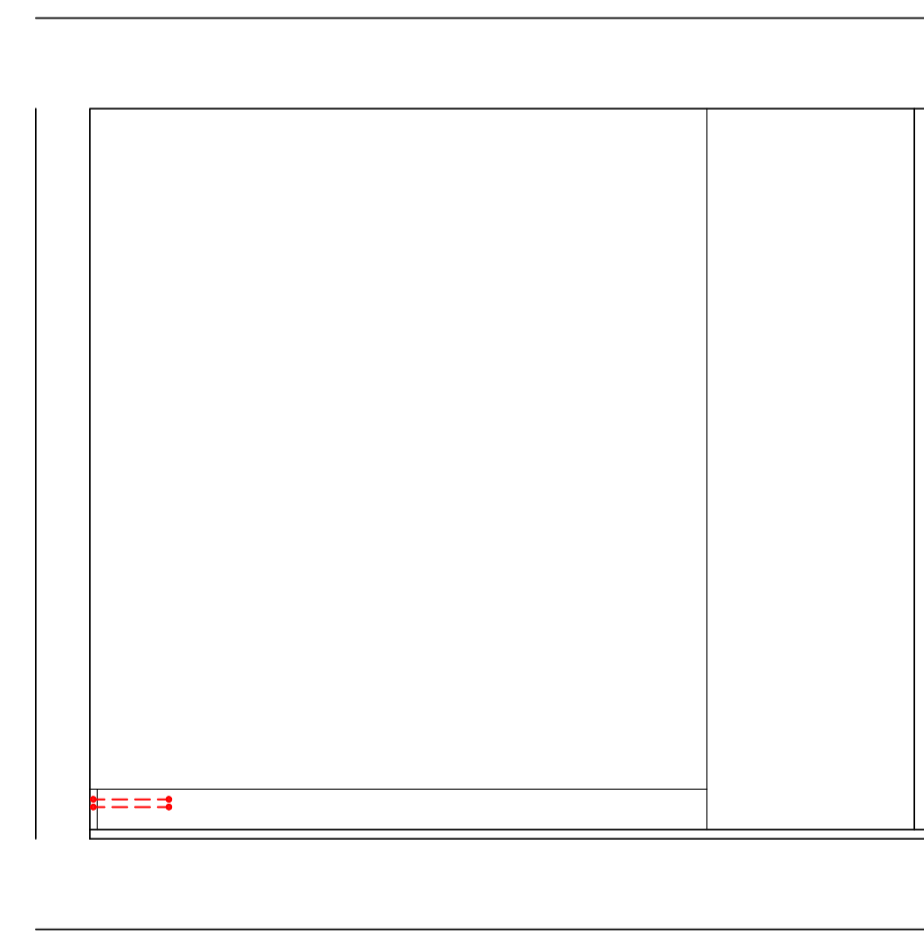

06 C4 - IW - 06
1.25

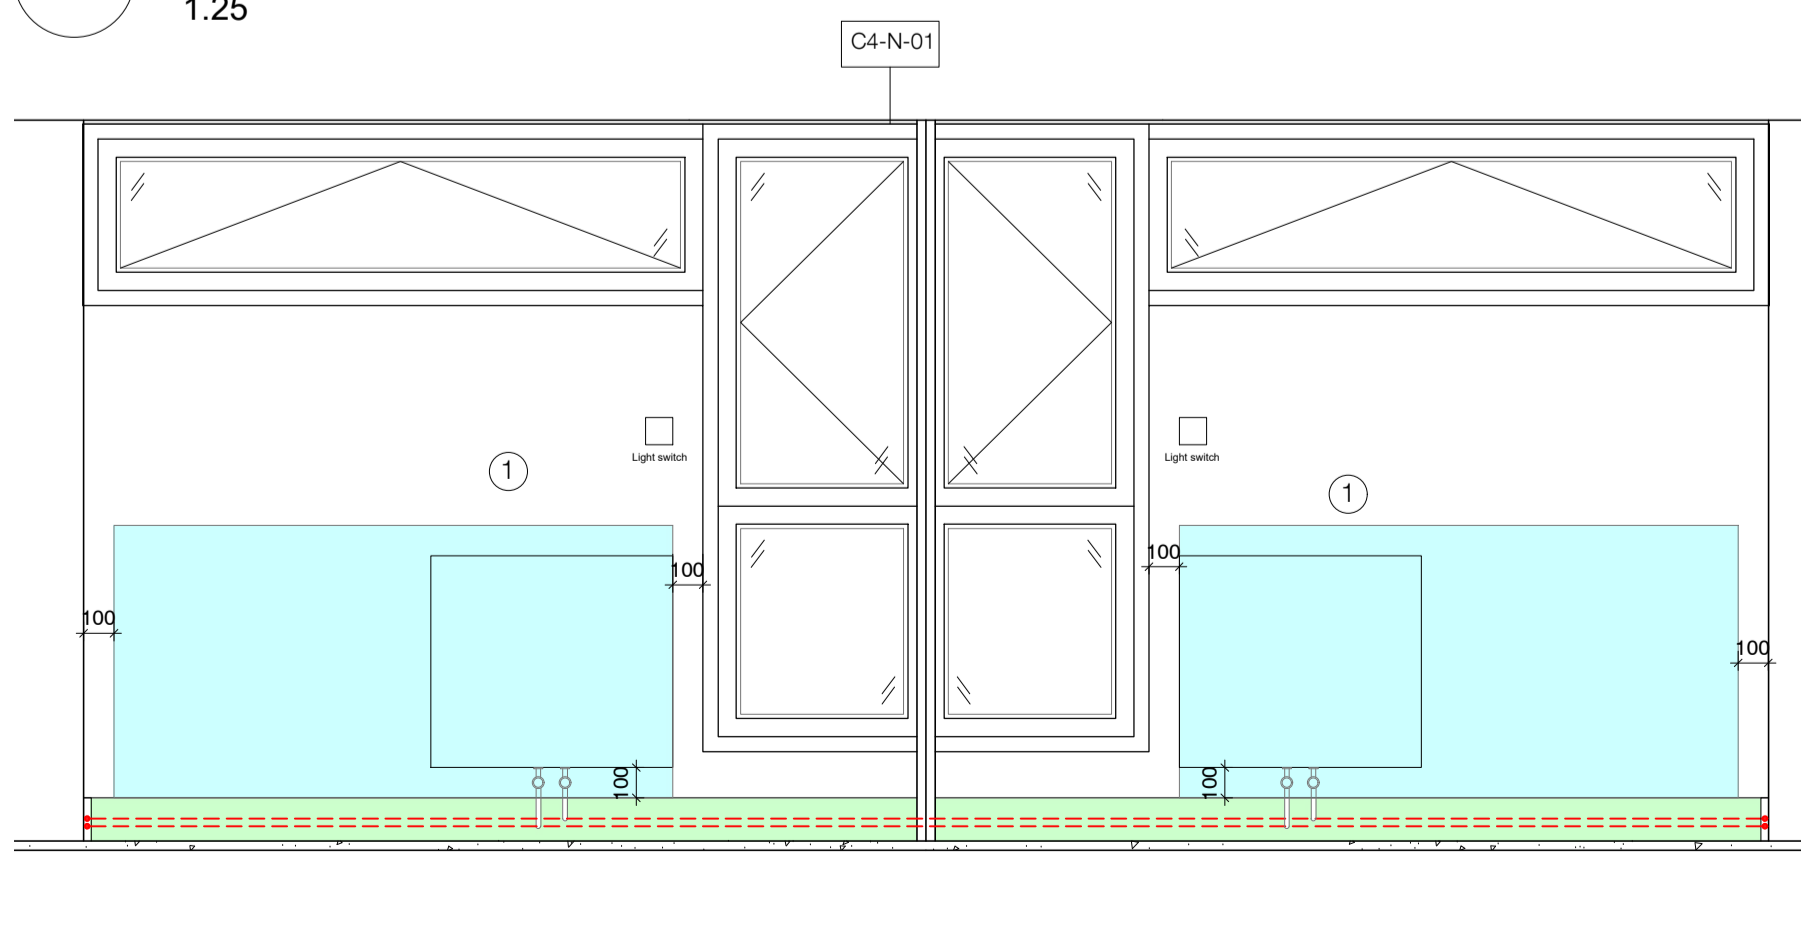

07 C4 - IW - 11
1.25

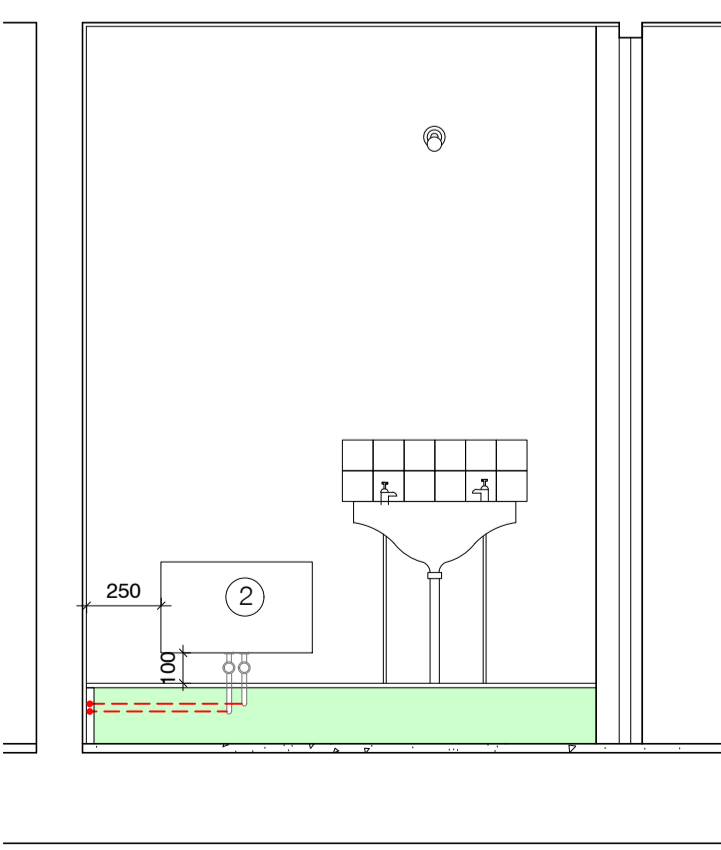

08 C4 - IW - 08
1.25

P2 17.11.23 - Planning & Listed Building Consent KS
P1 07.04.22 - For comment KS

Rev	Date	Description	Initials

Project name

Alexandra Rd Estate
Emitter & Heating Thermal Improvements

Drawing number Rev

3467_LB_336006 P2

Drawing

Dwelling Type C4
Proposed - Internal Elevations

Purpose of issue Date
PLANNING 17.11.23

Scale Drawn
1:25 @ A1

Client Checked
Camden CC PM

levittbernstein.co.uk

London
Thane Studios
2-4 Thane Villas
London N7 7PA
+44 (0)20 7275 7676

Manchester
Eastgate
2 Castle Street
Manchester M3 4LZ
+44 (0)16 1669 8740