




01 Stelrad Planar K2 Radiator Elevation
1.5

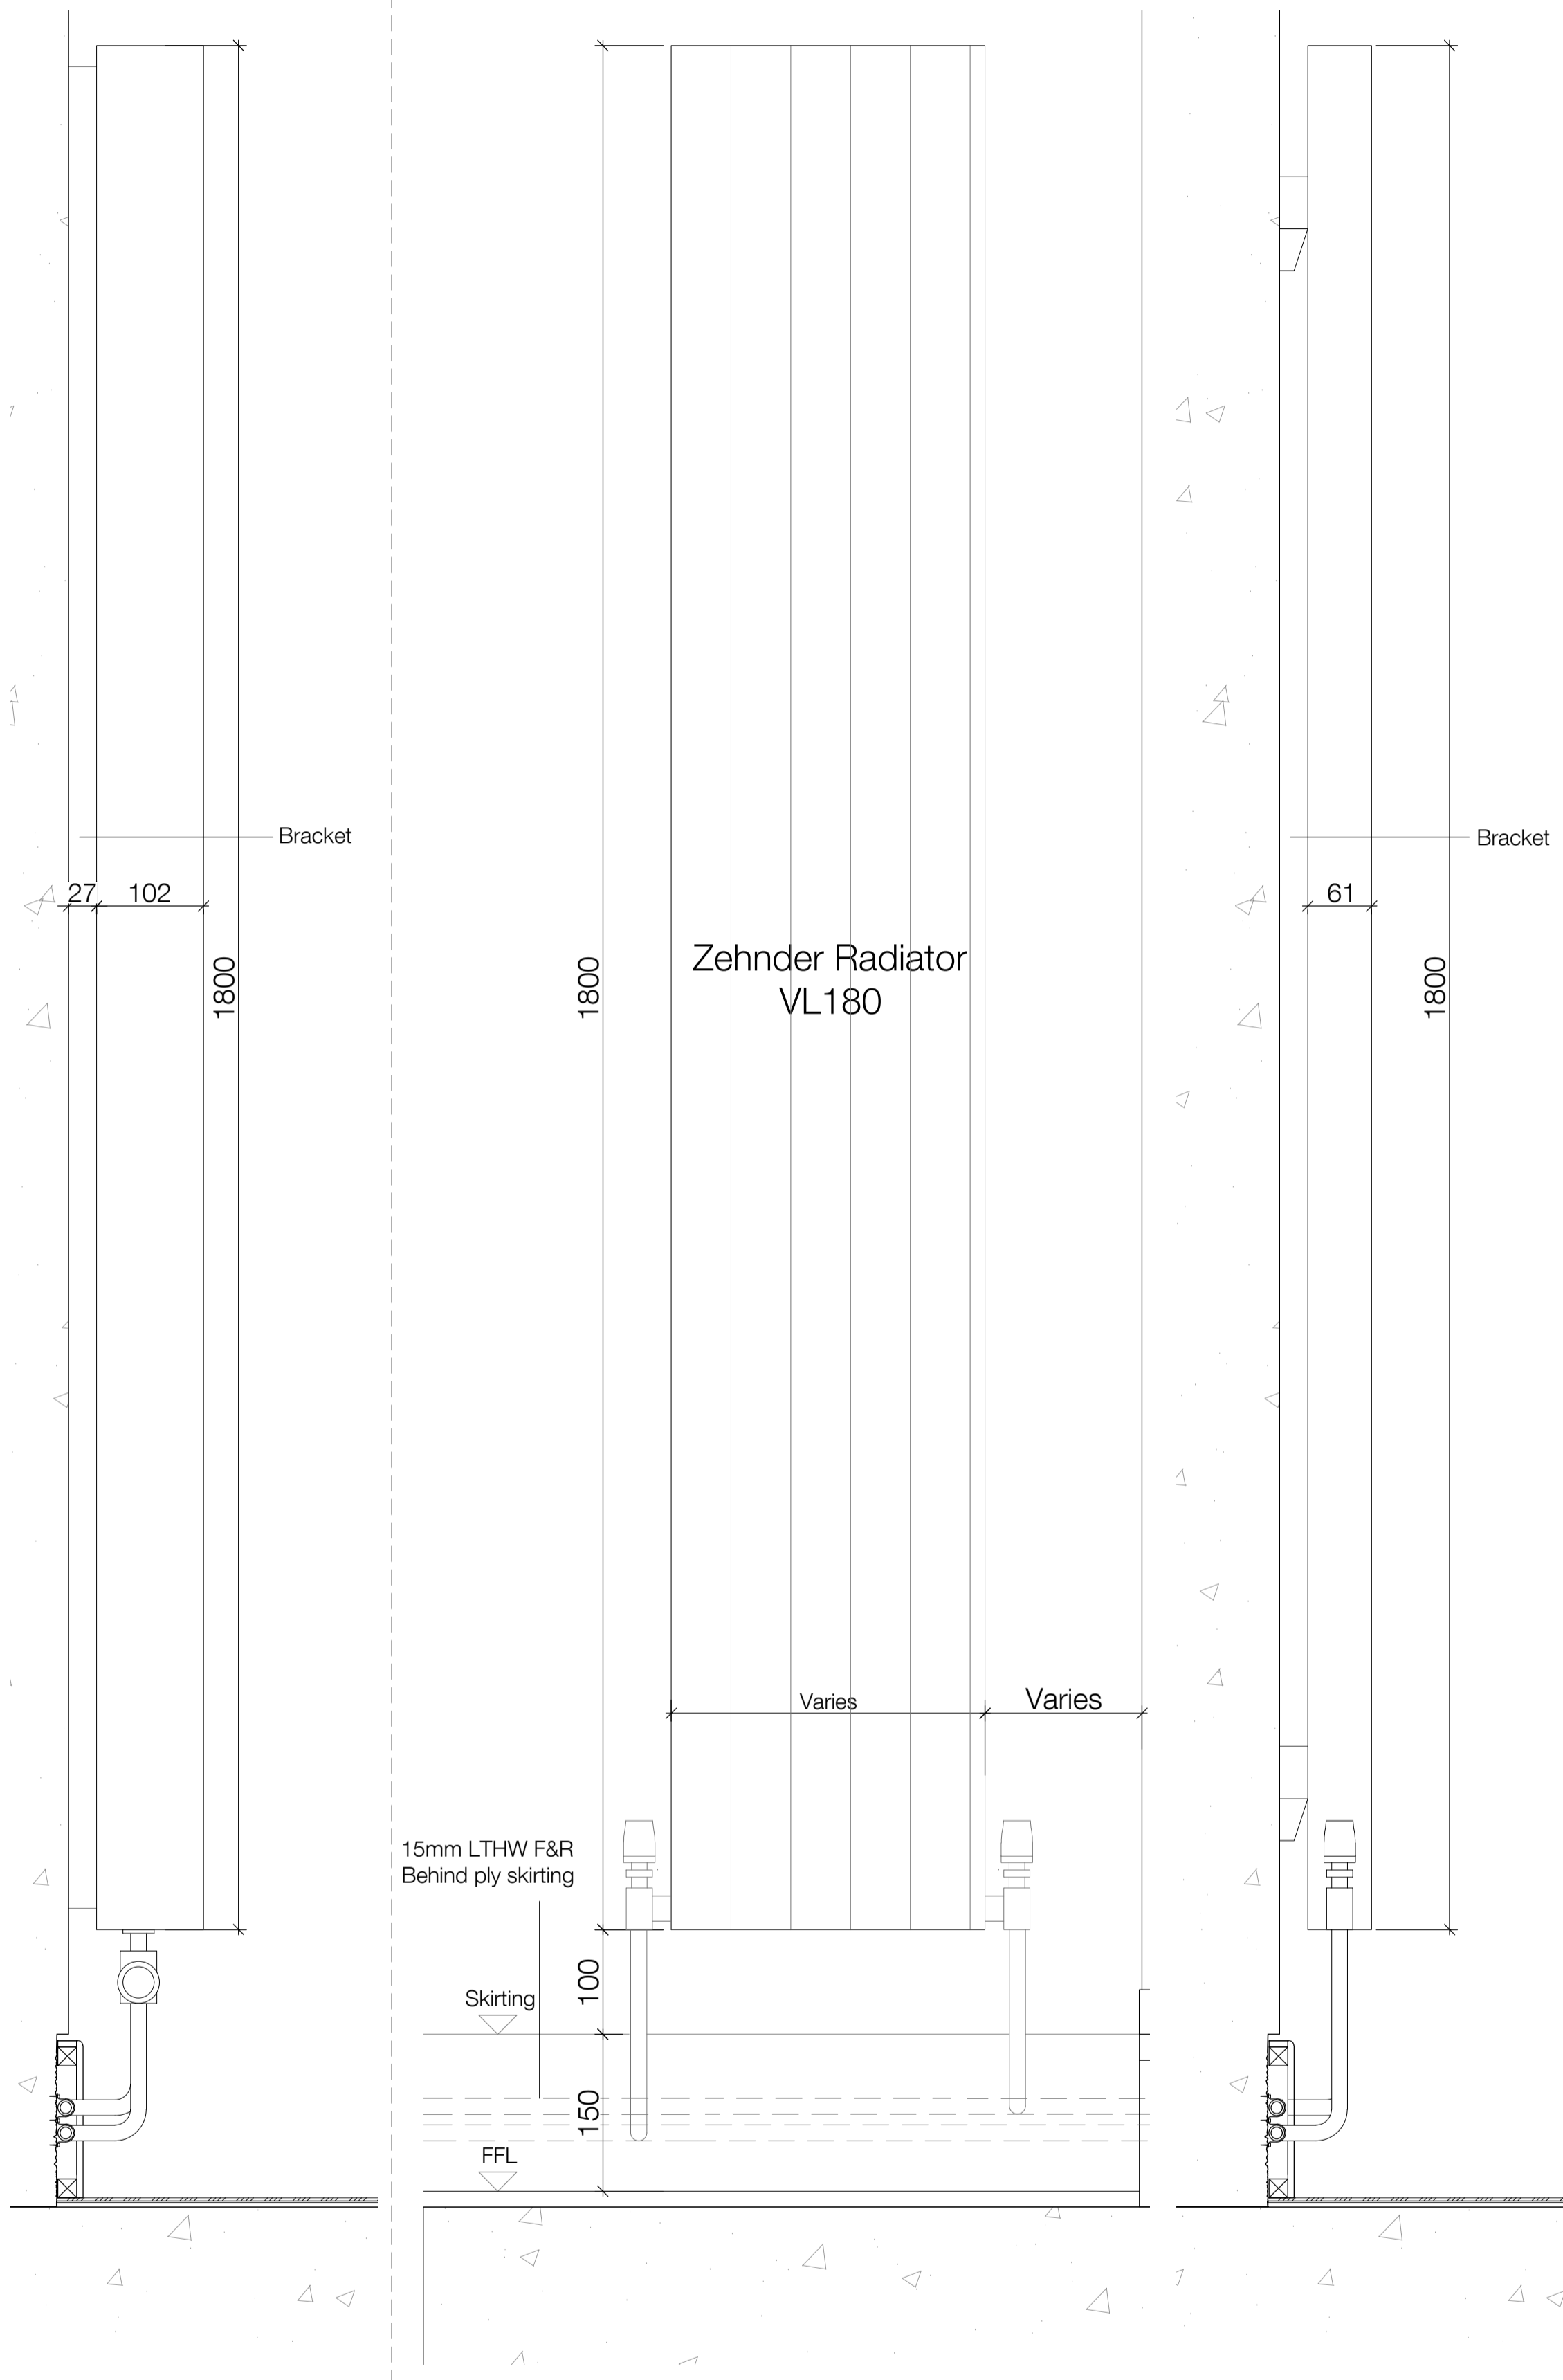


02 Stelrad Planar K1 Radiator Section
1.5

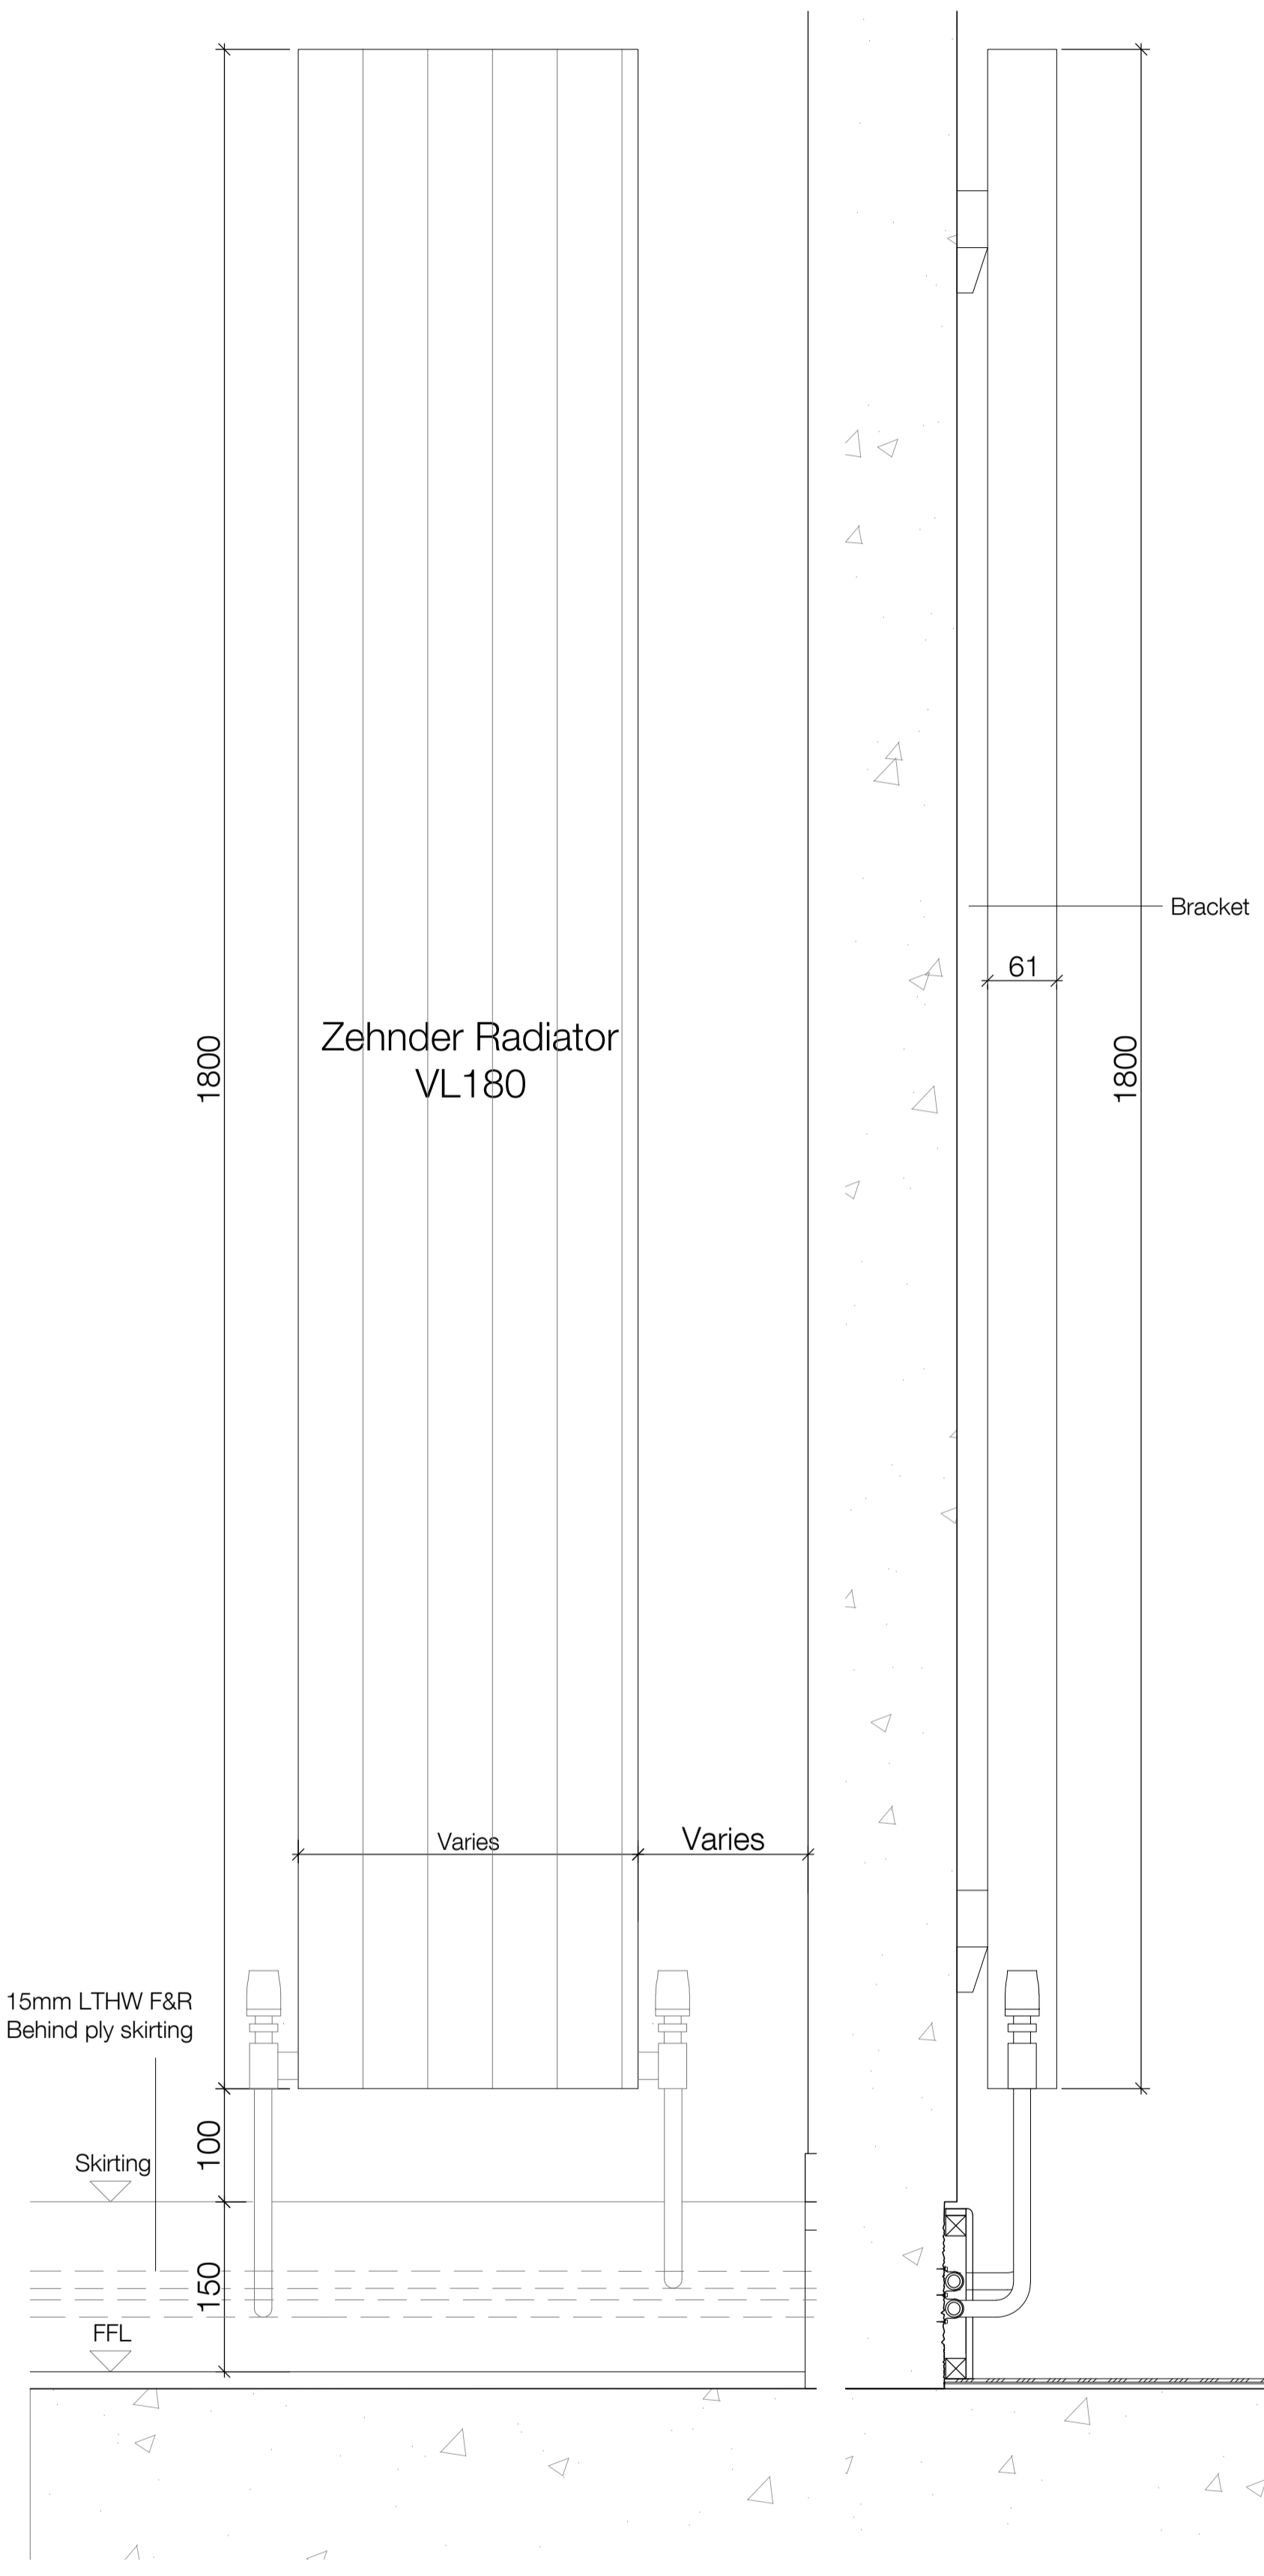


03 Zehnder VL180 Radiator Elevation
1.5

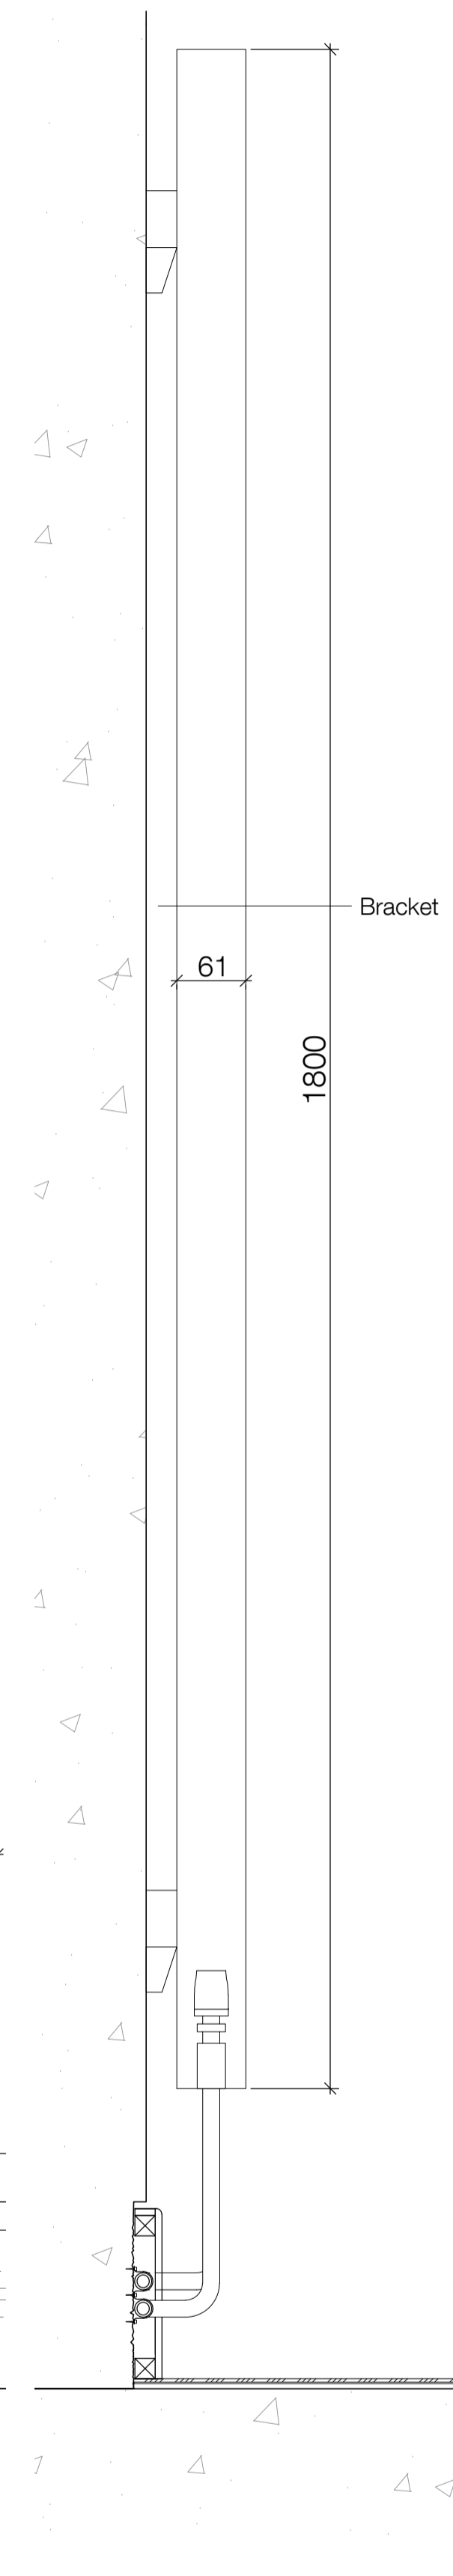


04 Zehnder VL180 Radiator Section
1.5

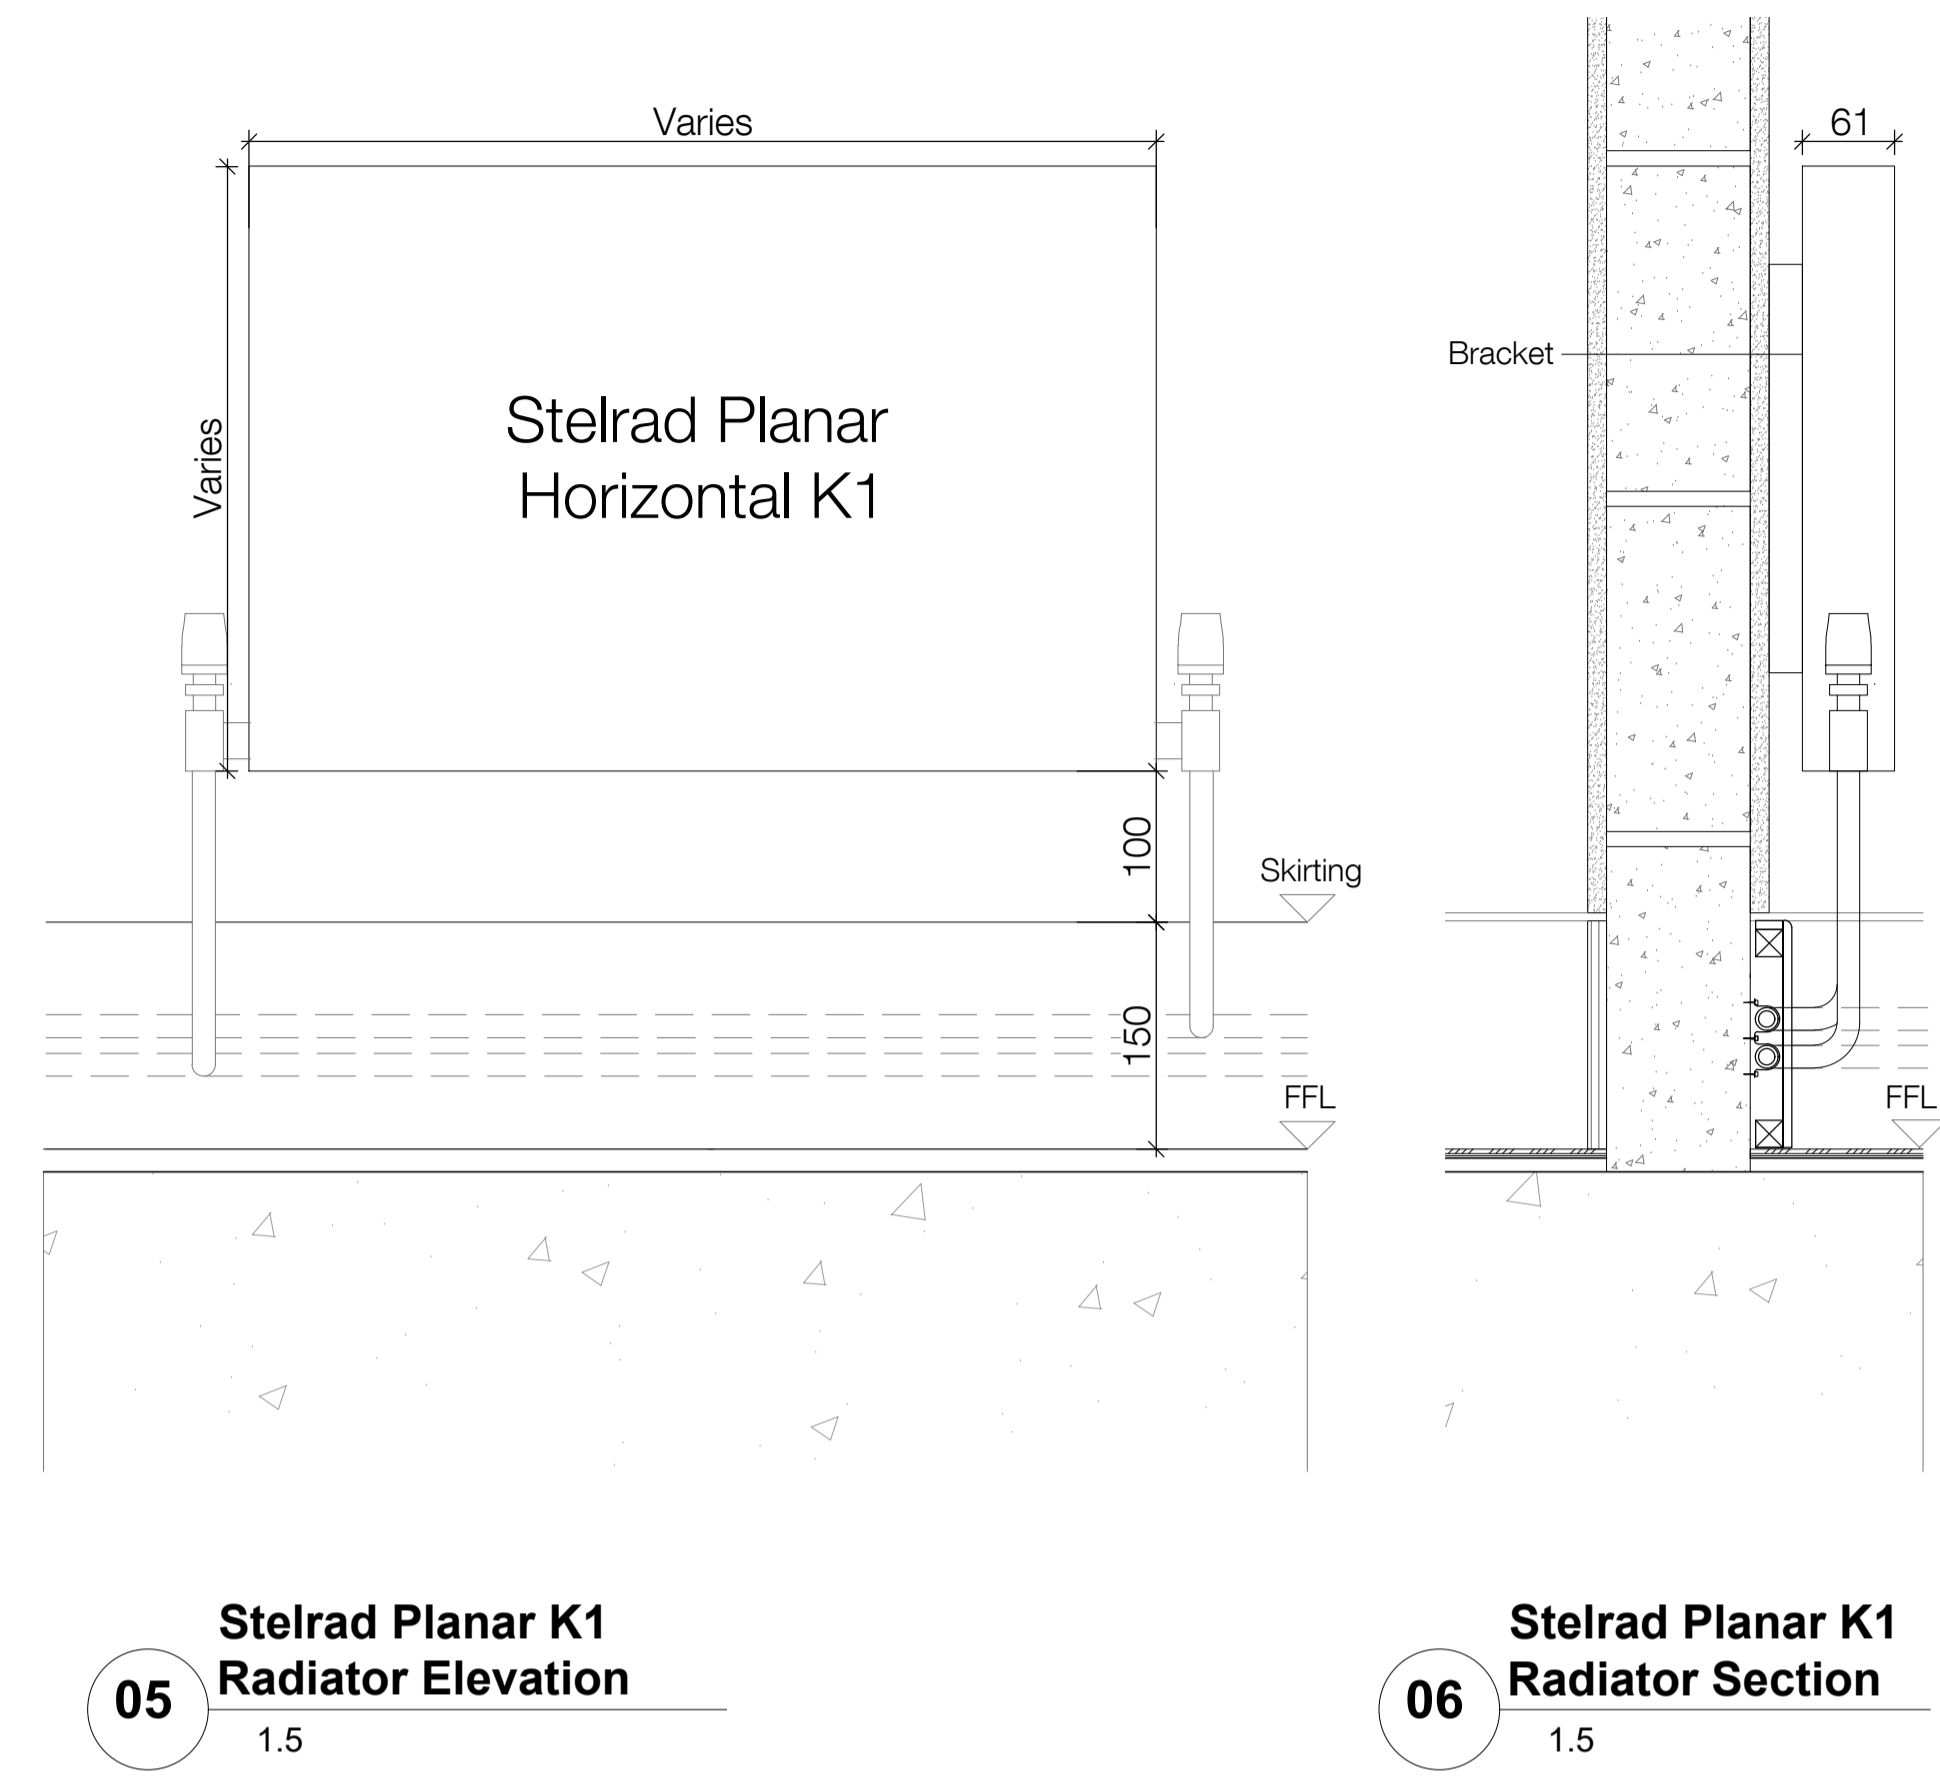


05 Stelrad Planar K1 Radiator Elevation
1.5

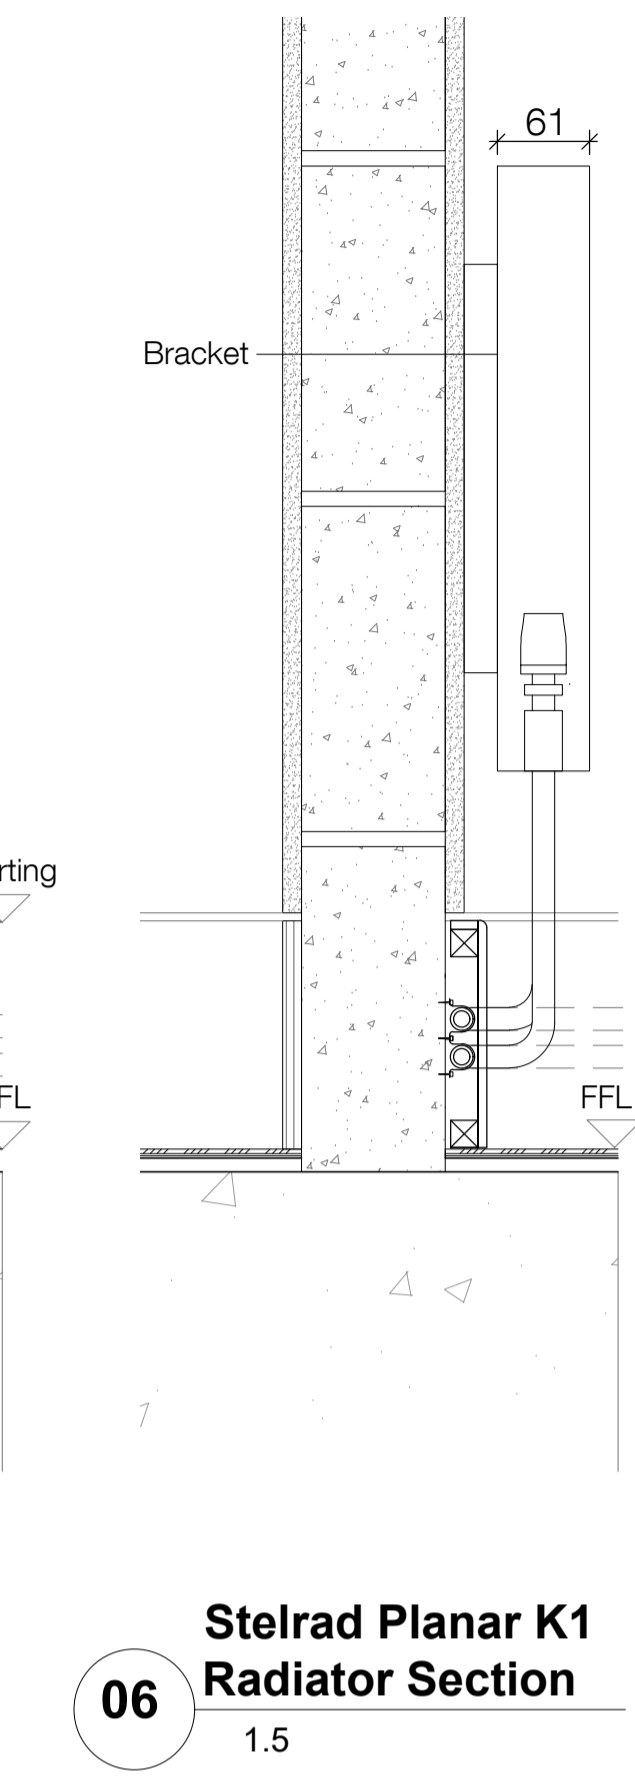

06 Stelrad Planar K1 Radiator Section
1.5

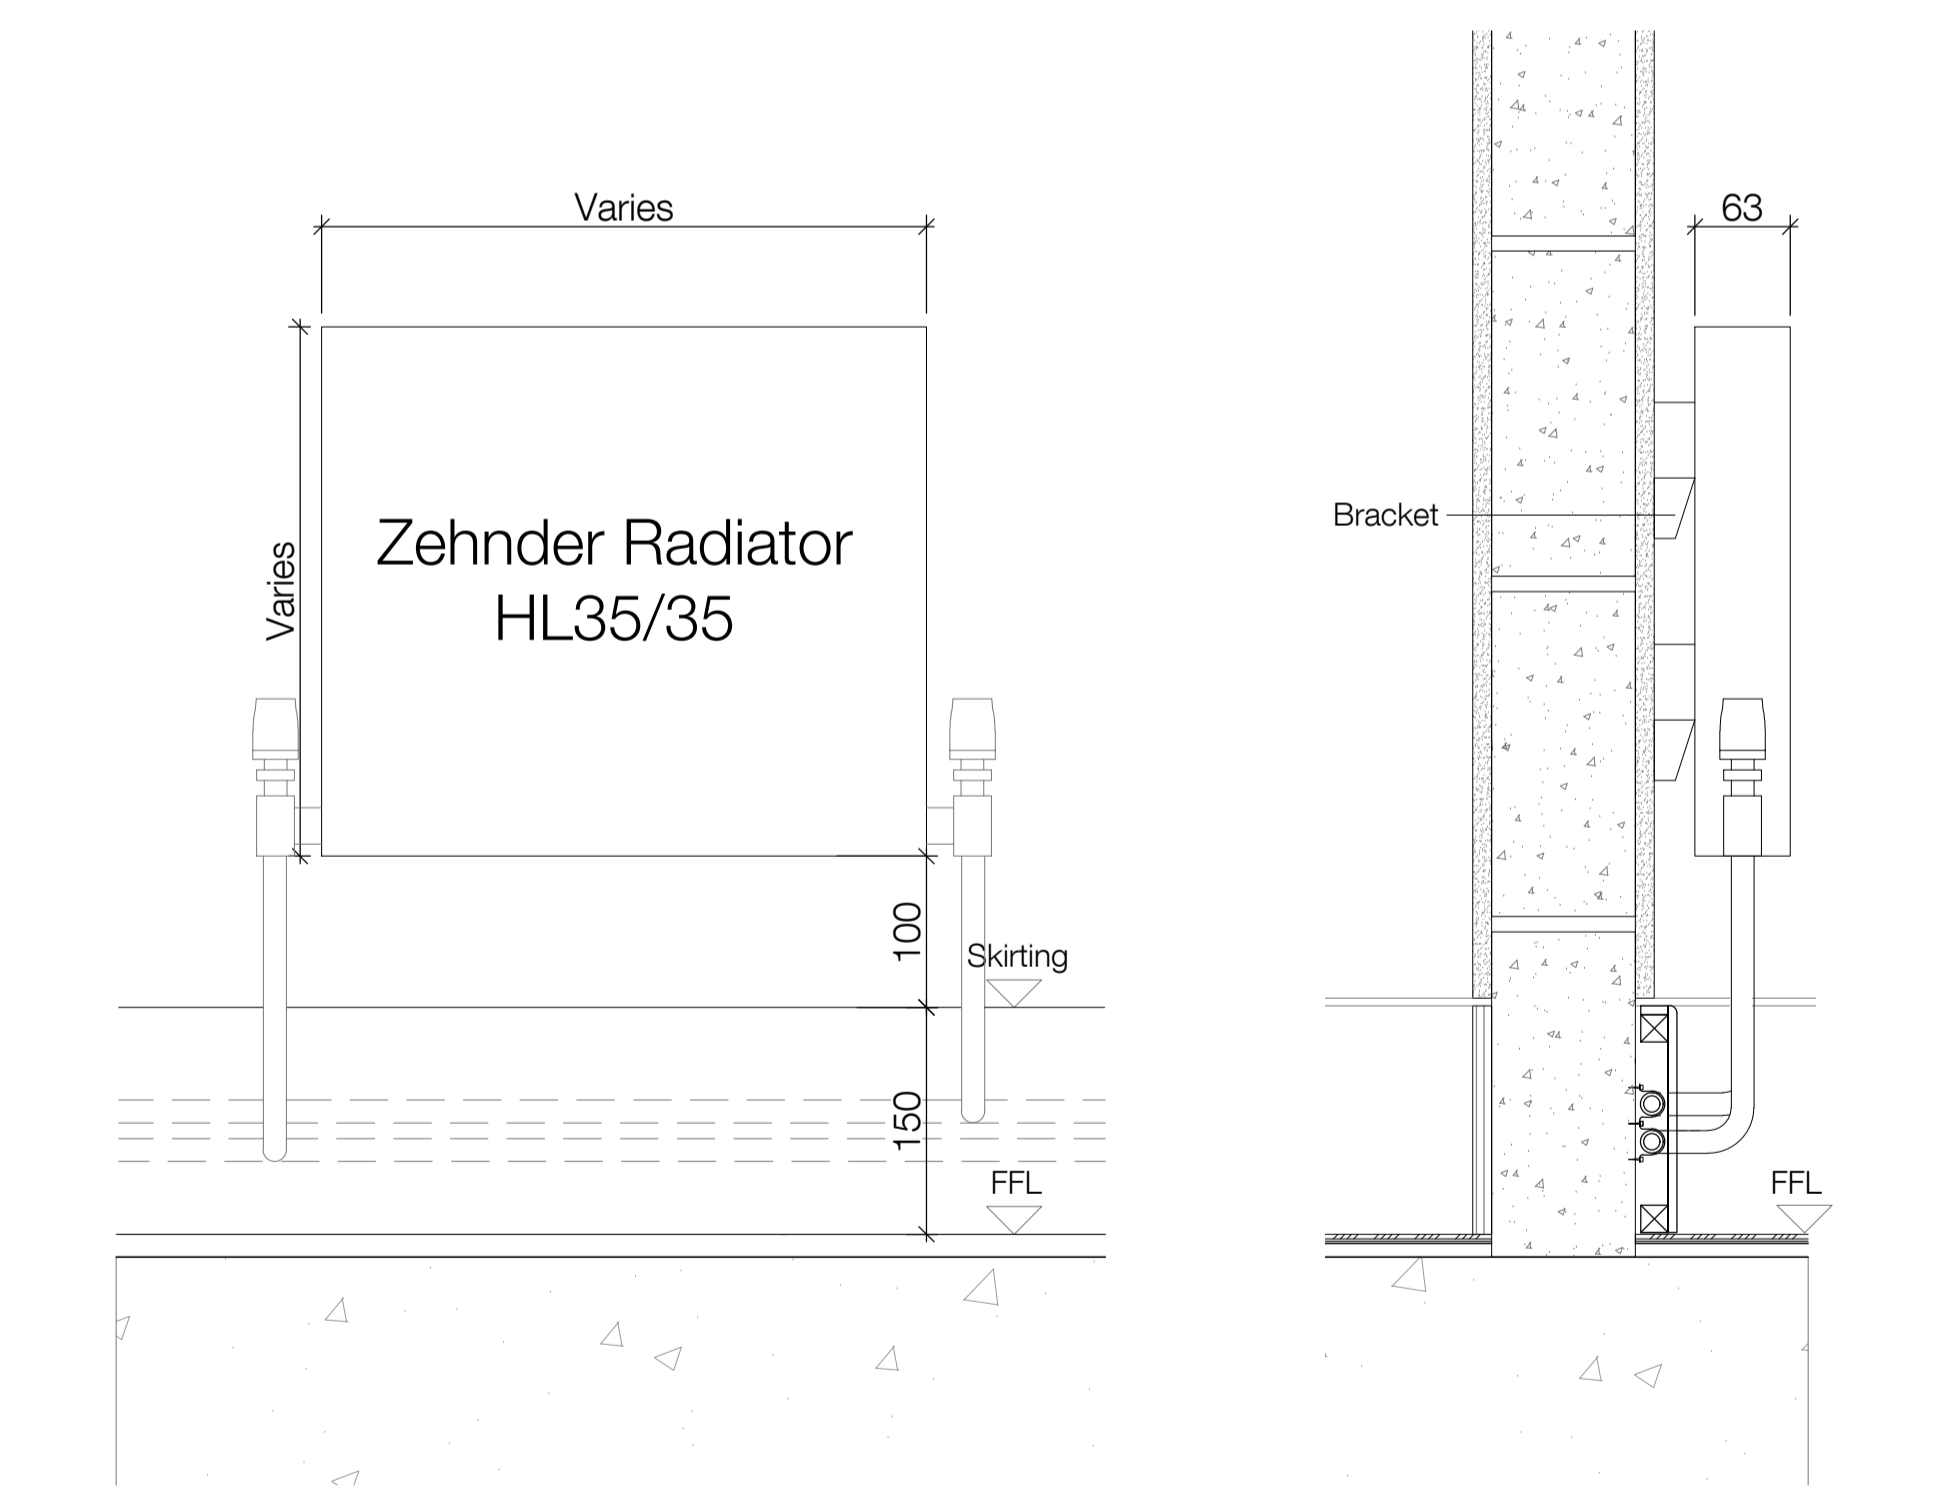

07 Zehnder HL35/35 Radiator Elevation
1.5

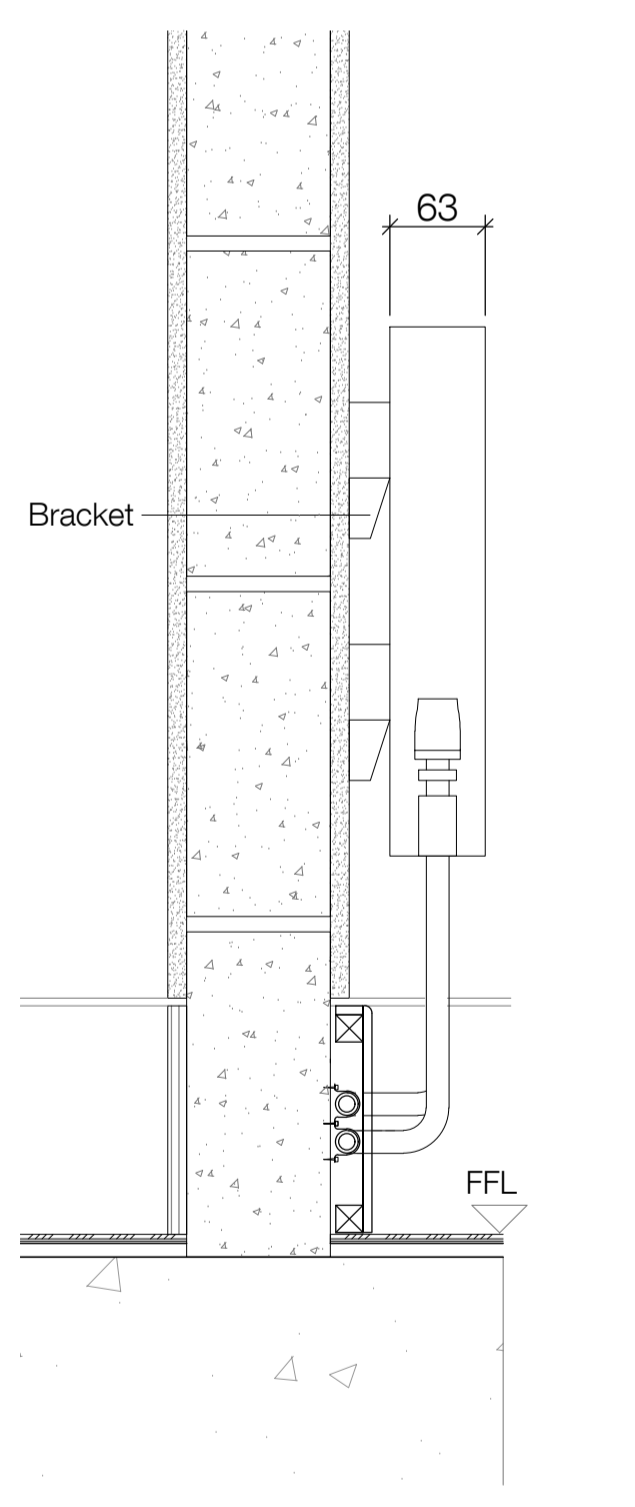

08 Zehnder HL35/35 Radiator Section
1.5

Notes

1. Do not scale this drawing.
2. All dimensions must be checked on site and any discrepancies verified with the architect.
3. Unless shown otherwise, all dimensions are to structural surfaces.
4. Drawing to be read with all other issued information. Any discrepancies to be brought to the attention of the architect.
5. This drawing is the copyright of Levitt Bernstein and may not be copied, altered or reproduced in any form, or passed to a third party without license or written consent.

This is not a construction drawing, it is unsuitable for the purpose of construction and must on no account be used as such.

P2 17.11.23 - Planning & Listed Building Consent KS
P1 07.04.22 - For comment KS

Rev	Date	Description	Initials

Project name

Alexandra Rd Estate
Emitter & Heating Thermal Improvements

Drawing number	Rev
3467_LB_336010	P2

Drawing

Radiator - Setting out

Purpose of issue	Date
PLANNING	17.11.23

Scale	Drawn
1:5 @ A1	KS

Client	Checked
Camden CC	PM

levittbernstein.co.uk

London	Manchester
Thane Studios 2-4 Thane Villas London N7 7PA +44 (0)20 7275 7676	Eastgate 2 Castle Street Manchester M3 4LZ +44 (0)16 1669 8740