



**01 Junction Detail 3 - Plan**  
1.5

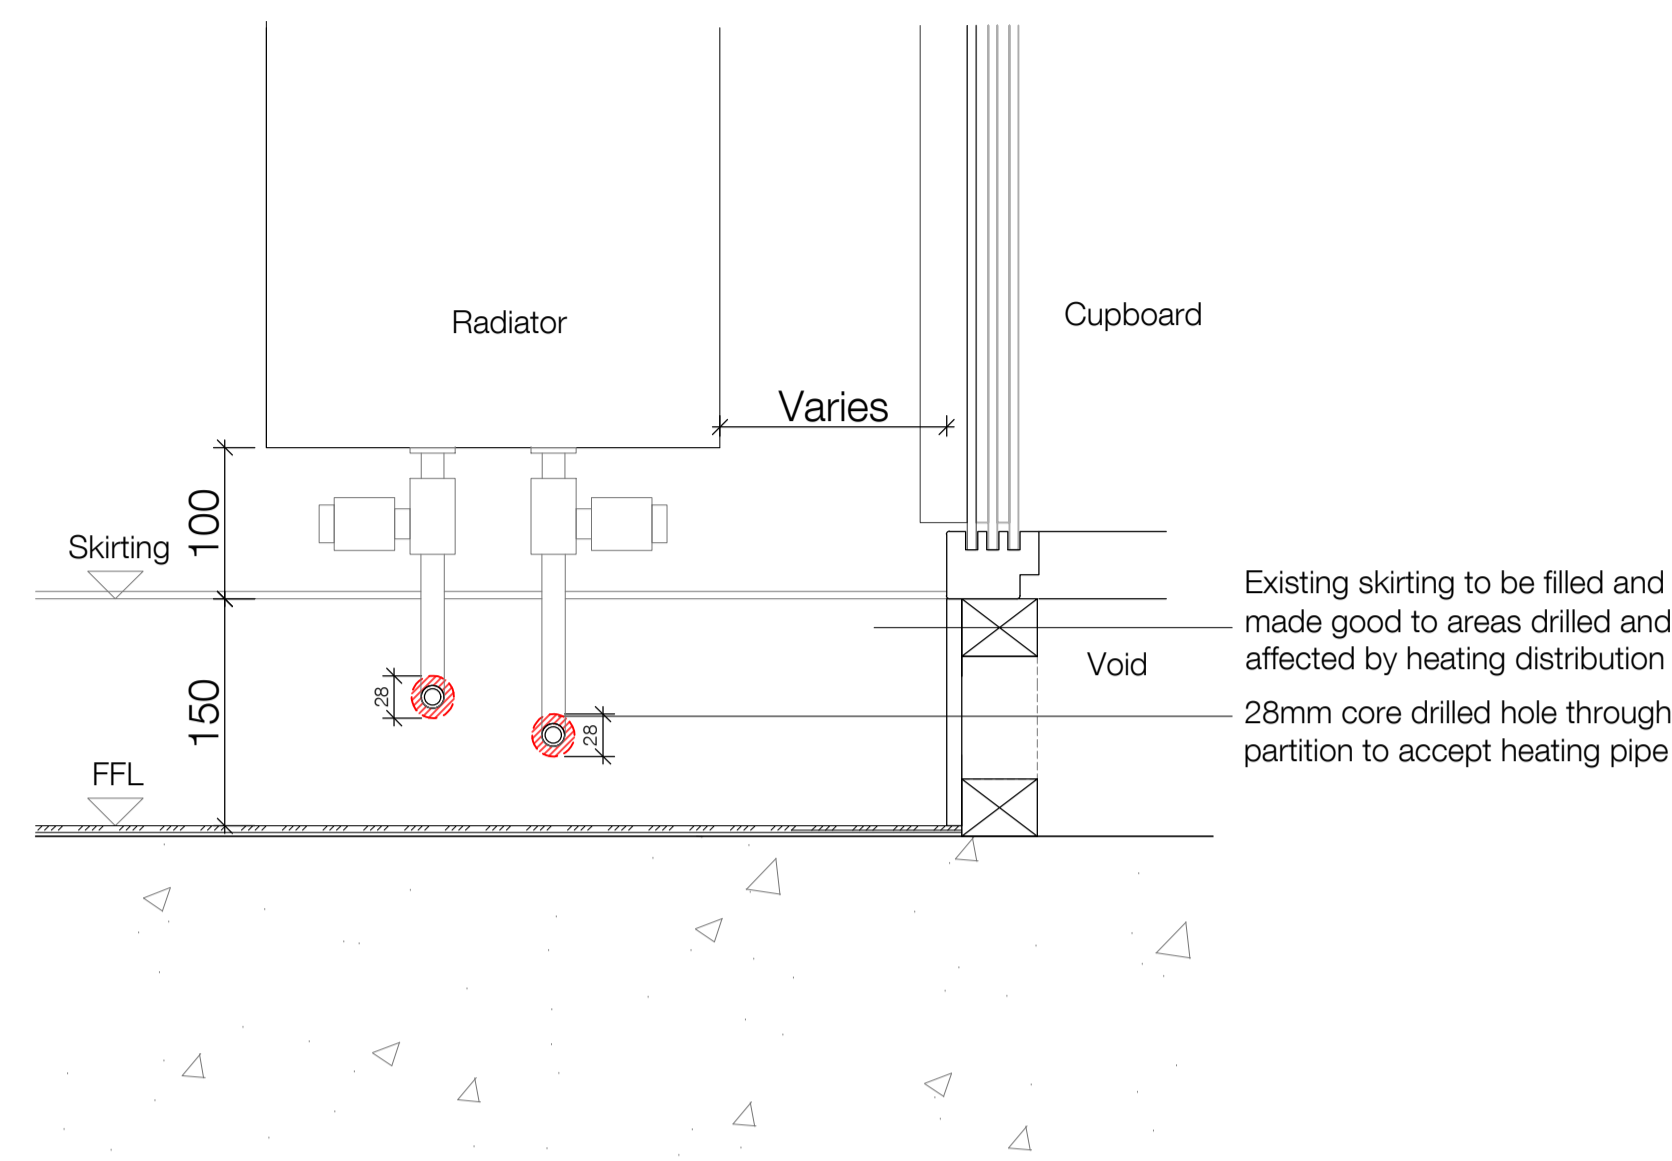


**02 Junction Detail 3 - Elevation**  
1.5

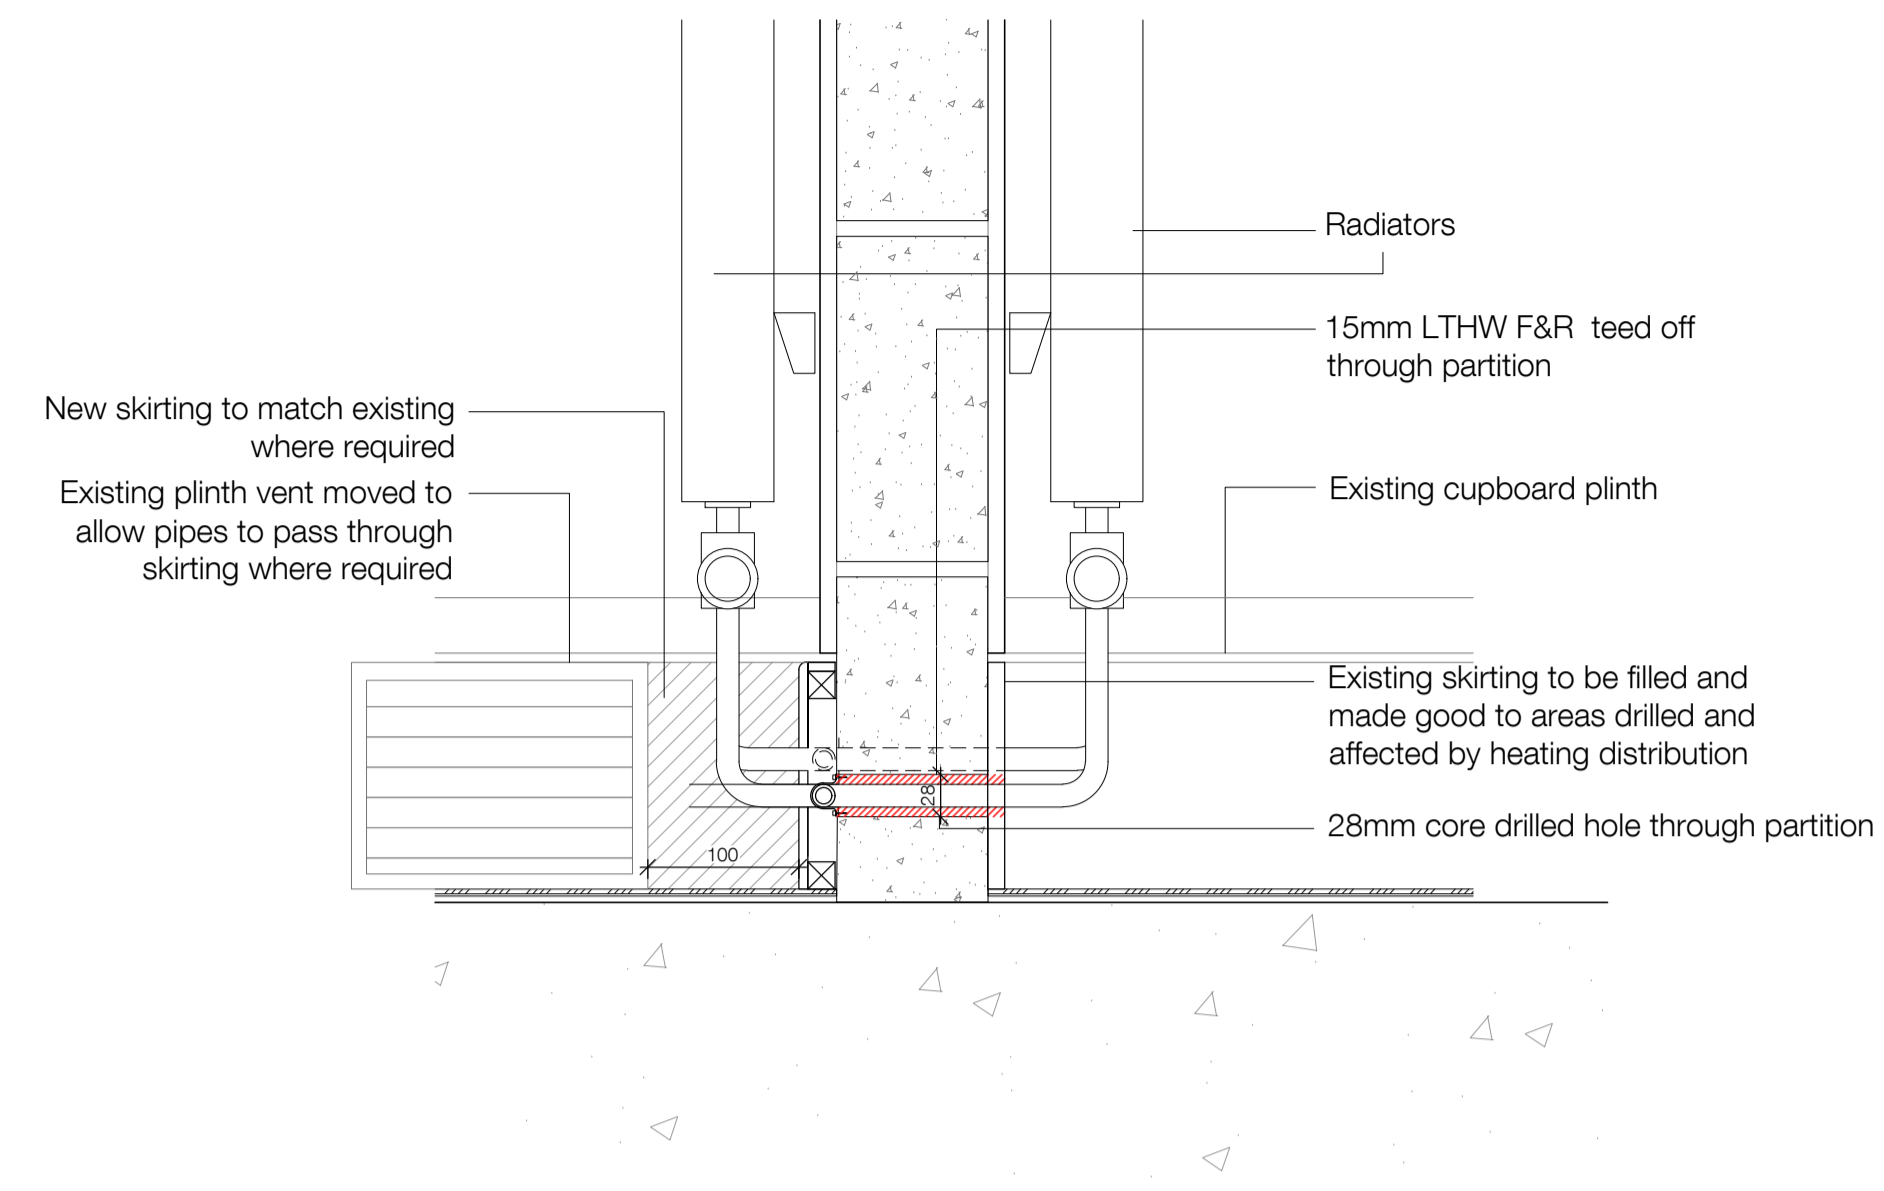


**03 Junction Detail 3 - Section through blockwork partition**  
1.5

**Notes**  
 1. Do not scale this drawing.  
 2. All dimensions must be checked on site and any discrepancies verified with the architect.  
 3. Unless shown otherwise, all dimensions are to structural surfaces.  
 4. Drawing to be read with all other issued information. Any discrepancies to be brought to the attention of the architect.  
 5. This drawing is the copyright of Levitt Bernstein and may not be copied, altered or reproduced in any form, or passed to a third party without license or written consent.  
 This is not a construction drawing, it is unsuitable for the purpose of construction and must on no account be used as such.


**KEY:**  
 Areas core drilled to accept new pipes

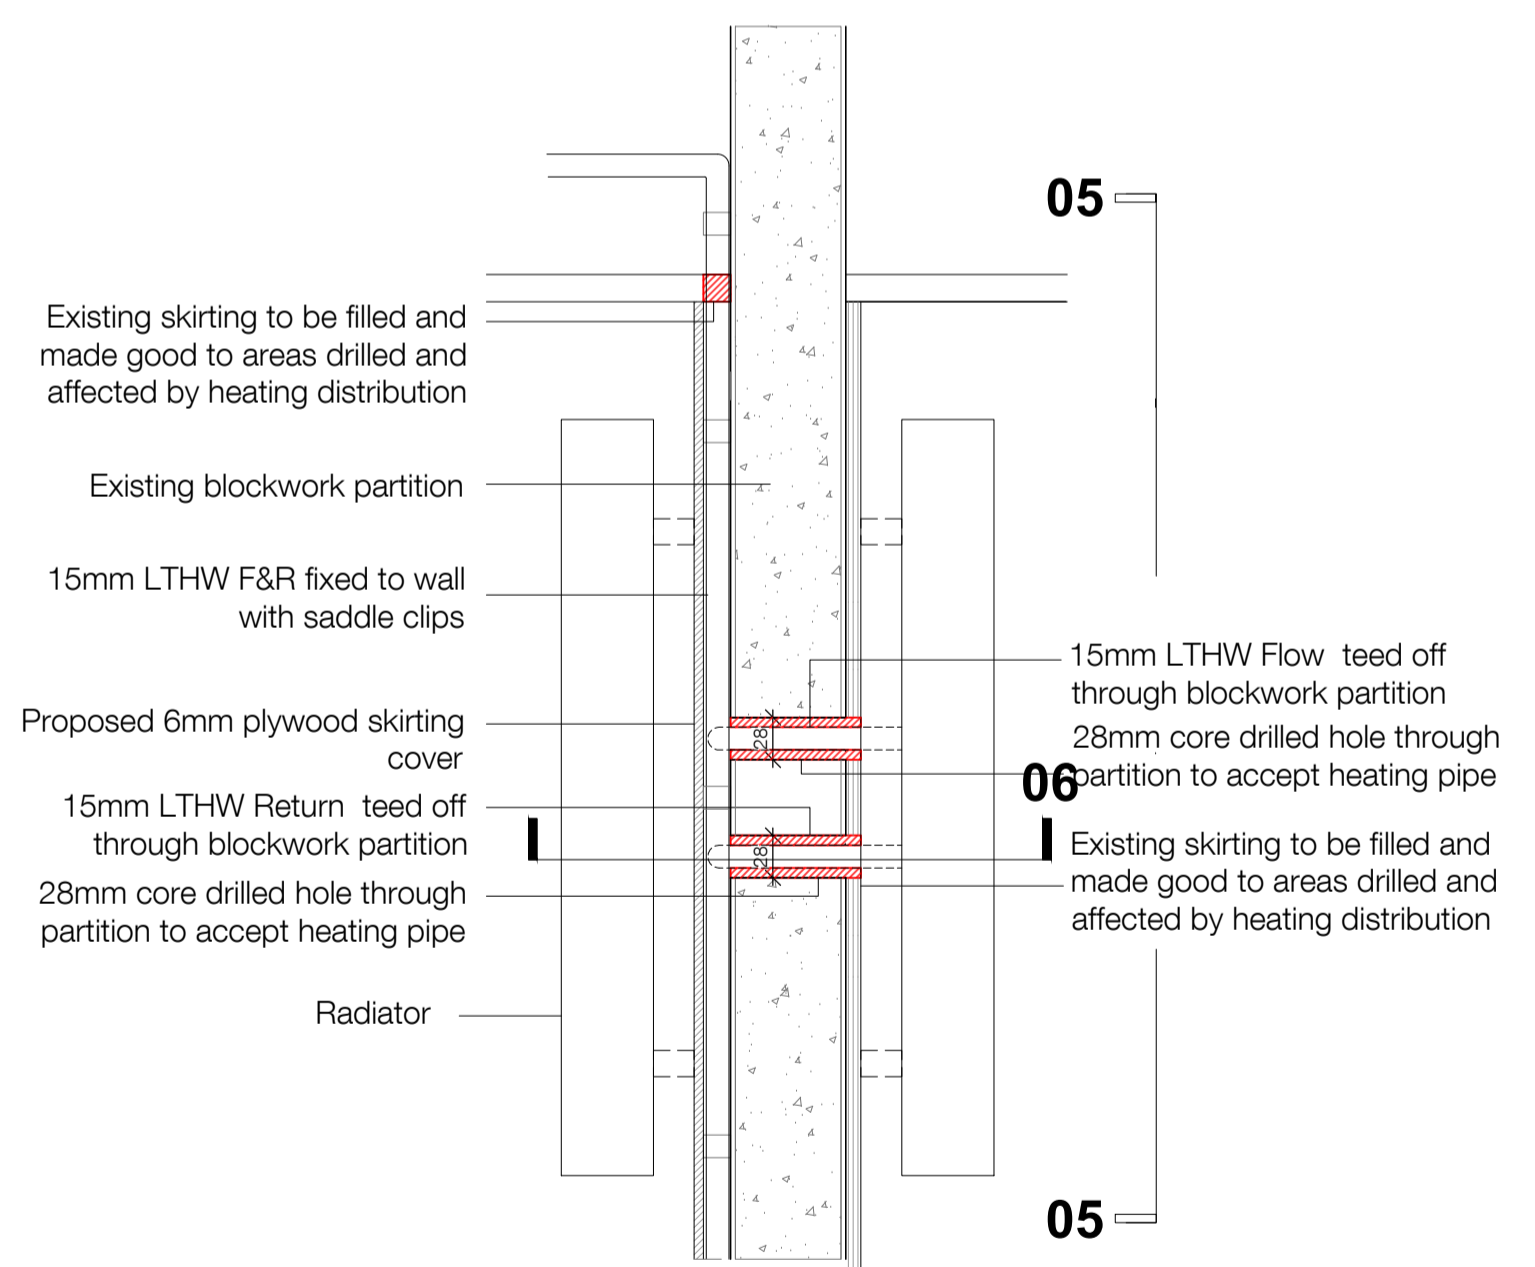

**04 Junction Detail 4 - Plan**  
1.5

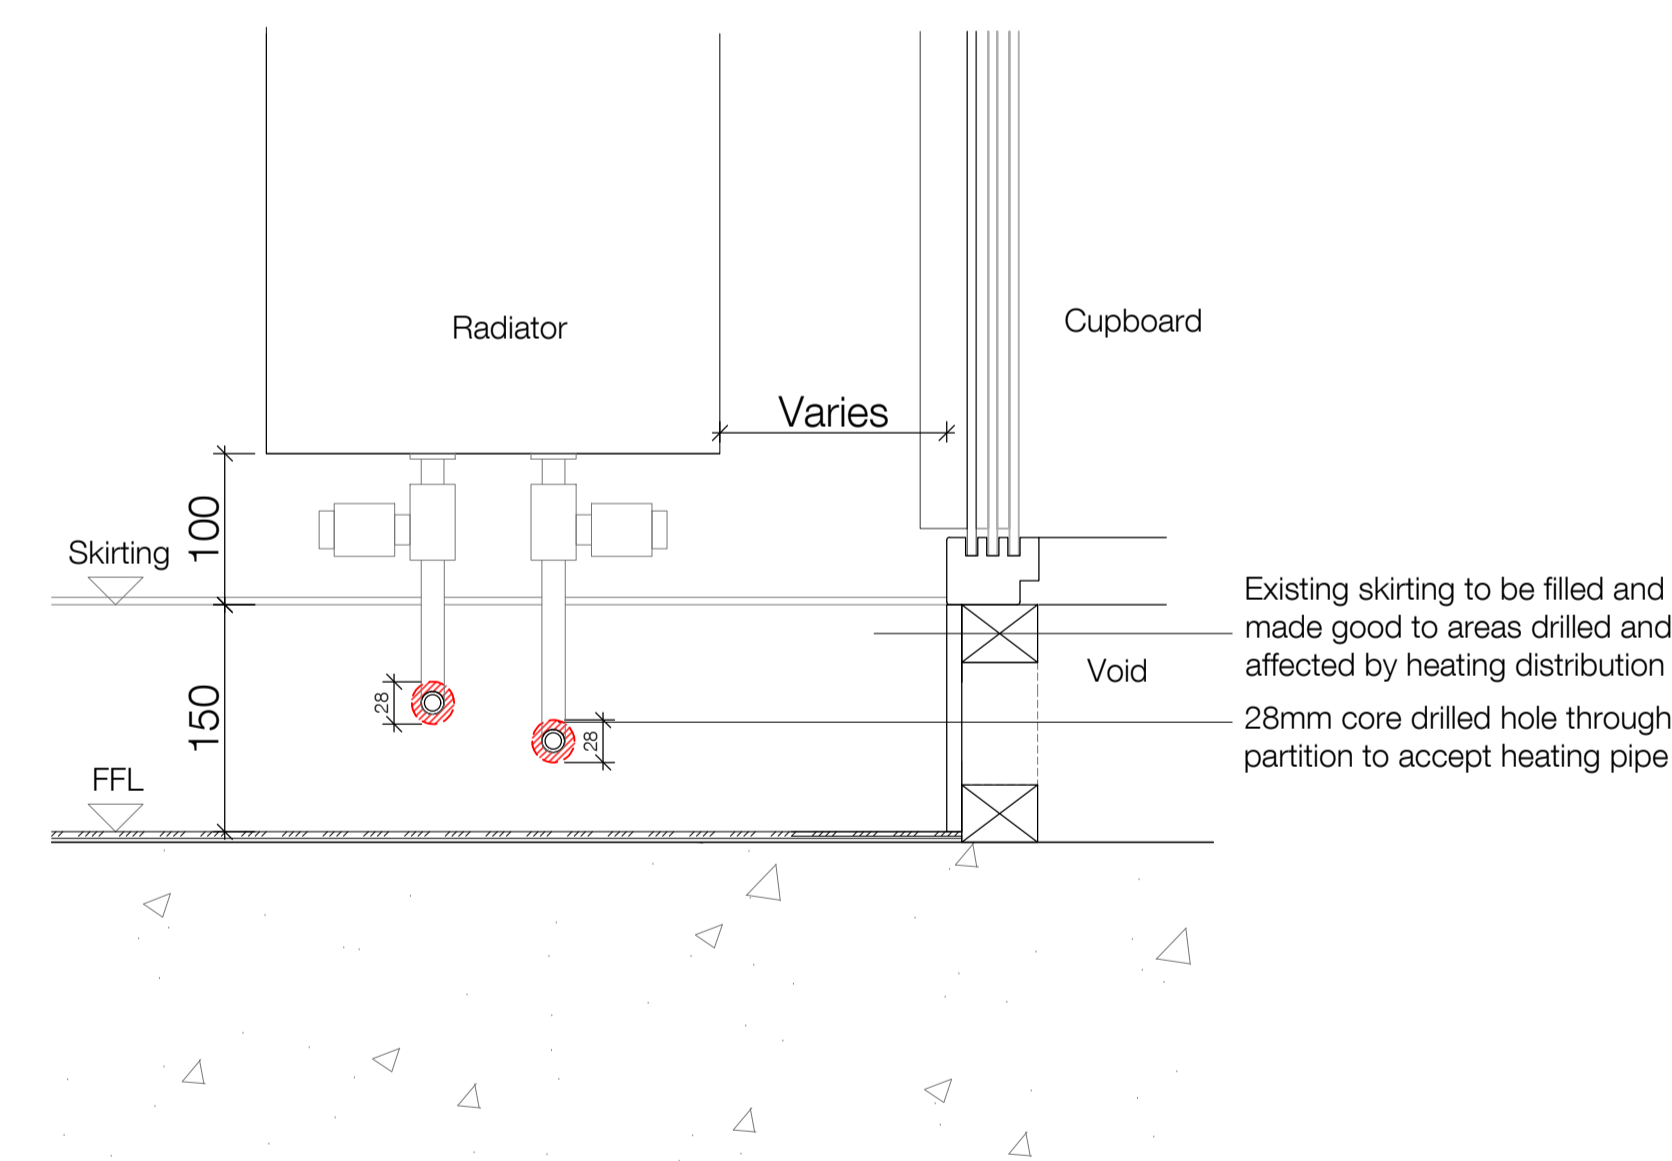

**05 Junction Detail 4 - Elevation**  
1.5

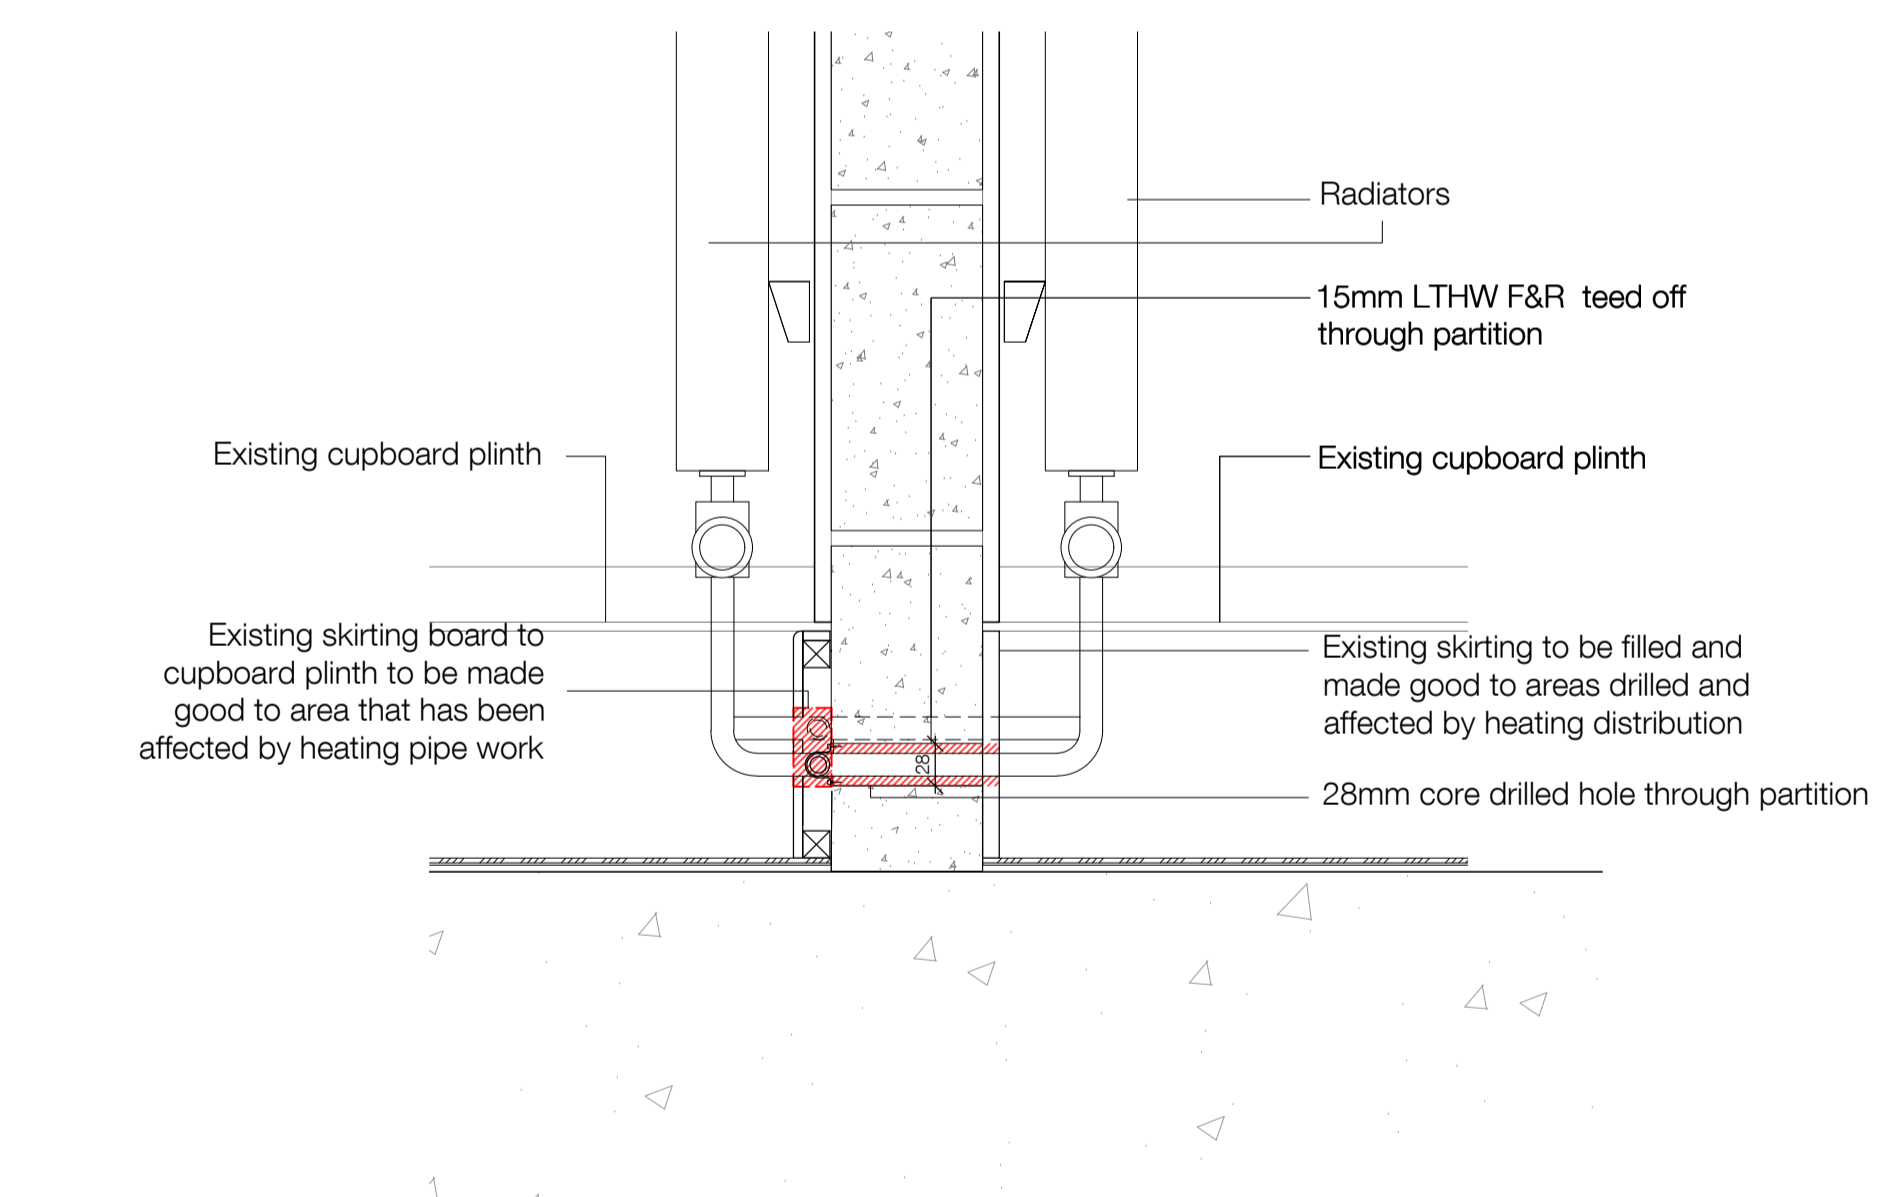

**06 Junction Detail 4 - Section through blockwork partition**  
1.5

P2 17.11.23 - Planning & Listed Building Consent	KS
P1 07.04.22 - For comment	KS
Rev Date	Description
	Initials

**Alexandra Rd Estate**  
 Emitter & Heating Thermal Improvements

Drawing number	Rev
3467_LB_336014	P2

Skirting - Junction Details	
Purpose of issue	Date
PLANNING	17.11.23
Scale	Drawn
1:5 @ A1	KS
Client	Checked
Camden CC	PM

levittbernstein.co.uk  
**London**  
 Thane Studios  
 2-4 Thane Villas  
 London N7 7PA  
 +44 (0)20 7275 7676  
**Manchester**  
 Eastgate  
 2 Castle Street  
 Manchester M3 4LZ  
 +44 (0)16 1669 8740