


REFER TO CGY00-PLA-ZZZ-ZZ-DR-LS-00206

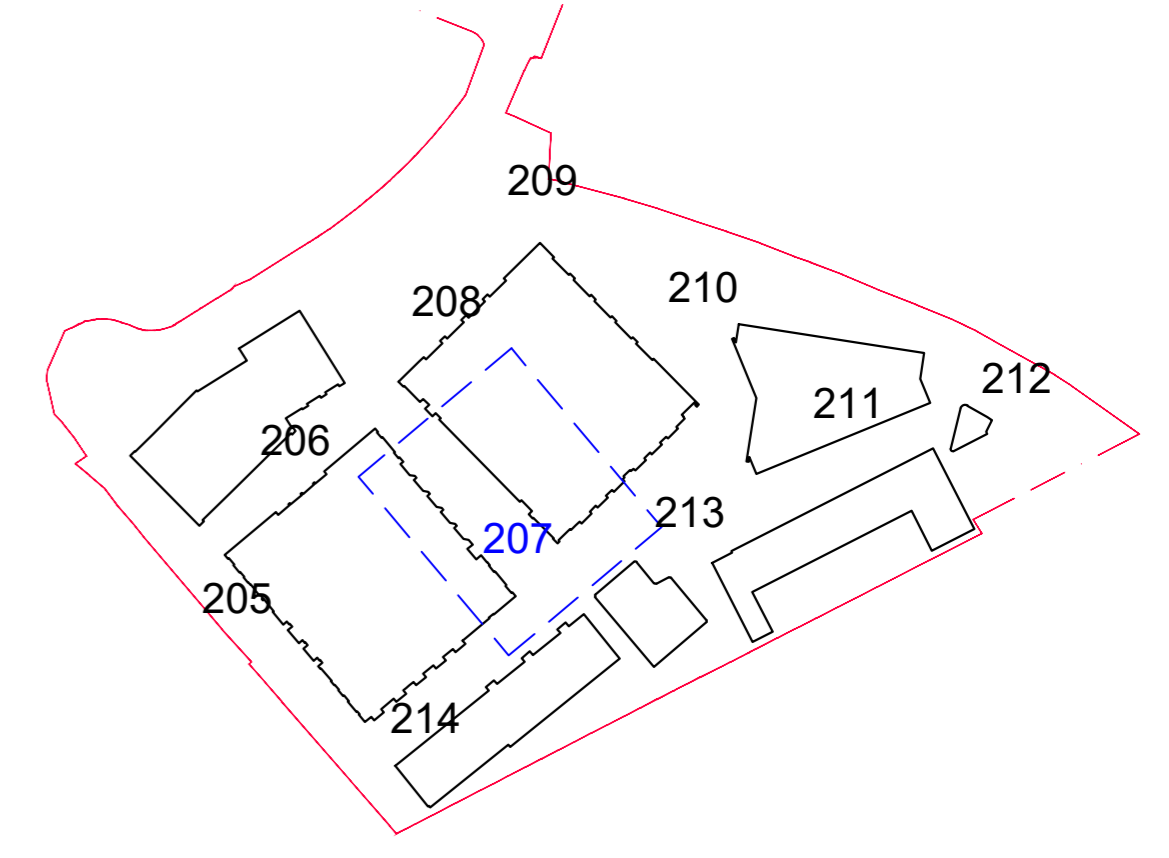

207 Navigation map Scale: 1:2000

- Mix 9
- No.9 Luzula nivea
- No.13 Luzula sylvatica
- No.13 Polystichum munitum
- No.13 Ruscus aculeatus

- Mix 2
- No.14 Dryopteris filix-mas
- No.8 Hydrangea 'Preziosa'
- No.1 Ilex aquifolium
- No.11 Osmunda regalis
- No.14 Polystichum setiferum
- No.6 Skimmia japonica 'Rubella'

- Mix 10
- No.8 Asplenium scolopendrium
- No.8 Athyrium niponicum pictum
- No.8 Bergenia 'Silberlicht'
- No.8 Dryopteris erythrosora
- No.10 Helleborus orientalis
- No.10 Iris foetidissima
- No.8 Liriope muscari
- No.12 Silene latifolia

- Mix 10
- No.7 Asplenium scolopendrium
- No.7 Athyrium niponicum pictum
- No.7 Bergenia 'Silberlicht'
- No.7 Dryopteris erythrosora
- No.9 Helleborus orientalis
- No.9 Iris foetidissima
- No.7 Liriope muscari
- No.11 Silene latifolia

- Mix 11
- No.17 Anemone nemorosa
- No.17 Helleborus niger
- No.17 Helleborus orientalis
- No.17 Lysimachia nummularia
- No.13 Polydium vulgare
- No.17 Pulmonaria longifolia

- Mix 10
- No.11 Asplenium scolopendrium
- No.11 Athyrium niponicum pictum
- No.11 Bergenia 'Silberlicht'
- No.11 Dryopteris erythrosora
- No.14 Helleborus orientalis
- No.14 Iris foetidissima
- No.11 Liriope muscari
- No.17 Silene latifolia

- Mix 11
- No.15 Anemone nemorosa
- No.15 Helleborus niger
- No.15 Helleborus orientalis
- No.15 Lysimachia nummularia
- No.12 Polydium vulgare
- No.15 Pulmonaria longifolia

No.1 Tilia cordata

- Mix 9
- No.13 Luzula nivea
- No.18 Luzula sylvatica
- No.18 Polystichum munitum
- No.18 Ruscus aculeatus

- Mix 11
- No.15 Anemone nemorosa
- No.15 Helleborus niger
- No.15 Helleborus orientalis
- No.15 Lysimachia nummularia
- No.11 Polydium vulgare
- No.14 Pulmonaria longifolia

- Mix 9
- No.18 Luzula nivea
- No.25 Luzula sylvatica
- No.25 Polystichum munitum
- No.25 Ruscus aculeatus

No.1 Prunus 'Kanzan'

- Mix 11
- No.47 Anemone nemorosa
- No.47 Helleborus niger
- No.47 Helleborus orientalis
- No.47 Lysimachia nummularia
- No.36 Polydium vulgare
- No.47 Pulmonaria longifolia

- Mix 11
- No.26 Anemone nemorosa
- No.26 Helleborus niger
- No.26 Helleborus orientalis
- No.26 Lysimachia nummularia
- No.20 Polydium vulgare
- No.25 Pulmonaria longifolia

No.1 Tilia cordata

- Mix 10
- No.13 Asplenium scolopendrium
- No.13 Athyrium niponicum pictum
- No.13 Bergenia 'Silberlicht'
- No.13 Dryopteris erythrosora
- No.16 Helleborus orientalis
- No.16 Iris foetidissima
- No.13 Liriope muscari
- No.20 Silene latifolia

- Mix 6
- No.12 Crocosmia x crocosmiiflora
- No.12 Geranium pratense
- No.15 Holcus lanatus
- No.10 Luzula sylvatica
- No.10 Polemonium caeruleum
- No.10 Stipa arundinacea

- Mix 8
- No.12 Ajuga reptans 'Braunherz'
- No.10 Hakonechloa macra 'Aureola'
- No.12 Helleborus niger
- No.12 Luzula pilosa
- No.12 Lysimachia nummularia
- No.10 Polydium vulgare
- No.12 Vinca major

No.2 Prunus avium

- Mix 7
- No.34 Anthoxanthum odoratum
- No.22 Brunnera macrophylla
- No.28 Iris foetidissima
- No.28 Nepeta 'Six Hills Giant'

- Groundcover play mix
- No.14 Briza media
- No.17 Chamaemelum nobile
- No.17 Lolium perenne
- No.17 Mentha pulegium
- No.17 Origanum vulgare 'Aureum'
- No.17 Poterium sanguisorba sanguisorba
- No.17 Thymus serpyllum

- Mix 8
- No.10 Ajuga reptans 'Braunherz'
- No.8 Hakonechloa macra 'Aureola'
- No.10 Helleborus niger
- No.10 Luzula pilosa
- No.10 Lysimachia nummularia
- No.8 Polydium vulgare
- No.10 Vinca major

- Mix 6
- No.16 Crocosmia x crocosmiiflora
- No.16 Geranium pratense
- No.20 Holcus lanatus
- No.13 Luzula sylvatica
- No.13 Polemonium caeruleum
- No.13 Stipa arundinacea

- No.2 Tilia cordata
- Mix 7
- No.41 Anthoxanthum odoratum
- No.26 Brunnera macrophylla
- No.34 Iris foetidissima
- No.34 Nepeta 'Six Hills Giant'

- Mix 8
- No.23 Ajuga reptans 'Braunherz'
- No.18 Hakonechloa macra 'Aureola'
- No.23 Helleborus niger
- No.23 Luzula pilosa
- No.23 Lysimachia nummularia
- No.18 Polydium vulgare
- No.23 Vinca major

- No.1 Prunus 'Kanzan'
- Groundcover play mix
- No.65 Briza media
- No.80 Chamaemelum nobile
- No.80 Lolium perenne
- No.80 Mentha pulegium
- No.80 Origanum vulgare 'Aureum'
- No.80 Poterium sanguisorba sanguisorba
- No.80 Thymus serpyllum

- Mix 6
- No.16 Crocosmia x crocosmiiflora
- No.16 Geranium pratense
- No.20 Holcus lanatus
- No.13 Luzula sylvatica
- No.13 Polemonium caeruleum
- No.13 Stipa arundinacea

- Mix 8
- No.11 Ajuga reptans 'Braunherz'
- No.9 Hakonechloa macra 'Aureola'
- No.11 Helleborus niger
- No.11 Luzula pilosa
- No.11 Lysimachia nummularia
- No.9 Polydium vulgare
- No.11 Vinca major

Hedging No.11 Taxus baccata

Hedging No.20 Taxus baccata

Hedging No.20 Taxus baccata

- Mix 7
- No.28 Anthoxanthum odoratum
- No.18 Brunnera macrophylla
- No.23 Iris foetidissima
- No.23 Nepeta 'Six Hills Giant'

Hedging No.32 Taxus baccata

No.1 Acer campestre

No.3 Pinus mugo 'Mops'

- Mix 7
- No.15 Anthoxanthum odoratum
- No.10 Brunnera macrophylla
- No.12 Iris foetidissima
- No.12 Nepeta 'Six Hills Giant'

- Mix 8
- No.3 Ajuga reptans 'Braunherz'
- No.3 Hakonechloa macra 'Aureola'
- No.3 Helleborus niger
- No.3 Luzula pilosa
- No.3 Lysimachia nummularia
- No.3 Polydium vulgare
- No.3 Vinca major




- Mix 8
- No.14 Ajuga reptans 'Braunherz'
- No.11 Hakonechloa macra 'Aureola'
- No.14 Helleborus niger
- No.14 Luzula pilosa
- No.14 Lysimachia nummularia
- No.11 Polydium vulgare
- No.14 Vinca major

- Mix 6
- No.11 Crocosmia x crocosmiiflora
- No.11 Geranium pratense
- No.13 Holcus lanatus
- No.9 Luzula sylvatica
- No.9 Polemonium caeruleum
- No.9 Stipa arundinacea

REFER TO CGY00-PLA-ZZZ-ZZ-DR-LS-00213

REFER TO CGY00-PLA-ZZZ-ZZ-DR-LS-00214

207 Round House Way/ Winding Vaults Way Scale: 1:100

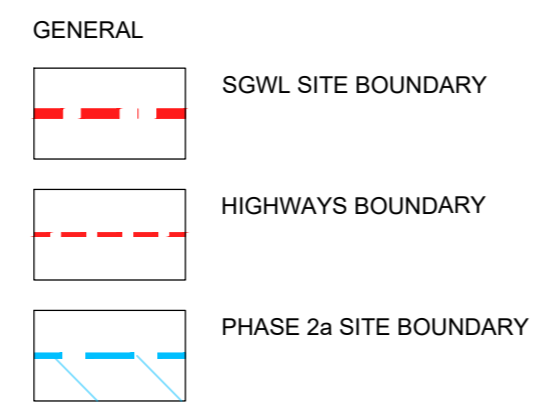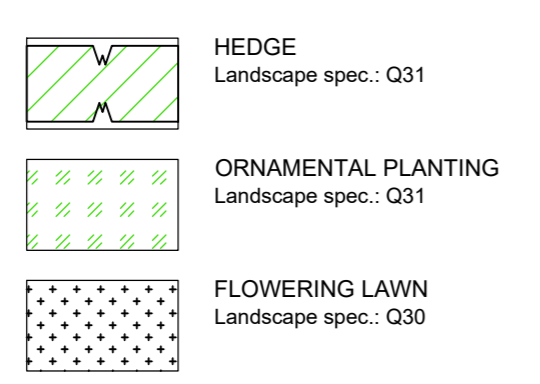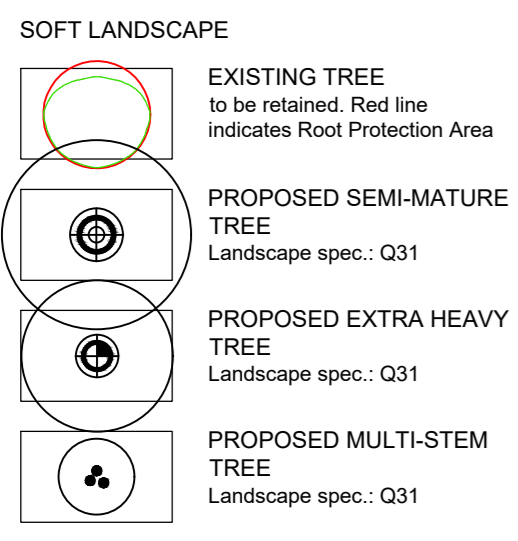


Note: For planting schedule, see PLACE drawing GY00-PLA-ZZZ-ZZ-DR-LS-00215.

DO NOT SCALE FROM DRAWING

Table with 4 columns: Rev, Description, date, by checked. Rows include T00, C00, and C01.

Table with 4 columns: Rev, Description, date, by checked. Rows include T00, C00, and C01.

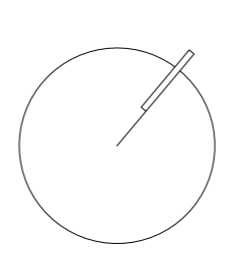

St. George North London, St. George House, 76 Crown Road, Twickenham, TW1 3EU

Project Title: Camden Goods Yard, Drawing Title: Softworks plan - Ground floor (3 of 15), Project Stage: Stage 4

PLACE Design + Planning logo and contact information, including address, phone, and drawing details.