



1 Block F (Level 1)
Scale: 1:100

2 Block F (Level 7)
Scale: 1:100

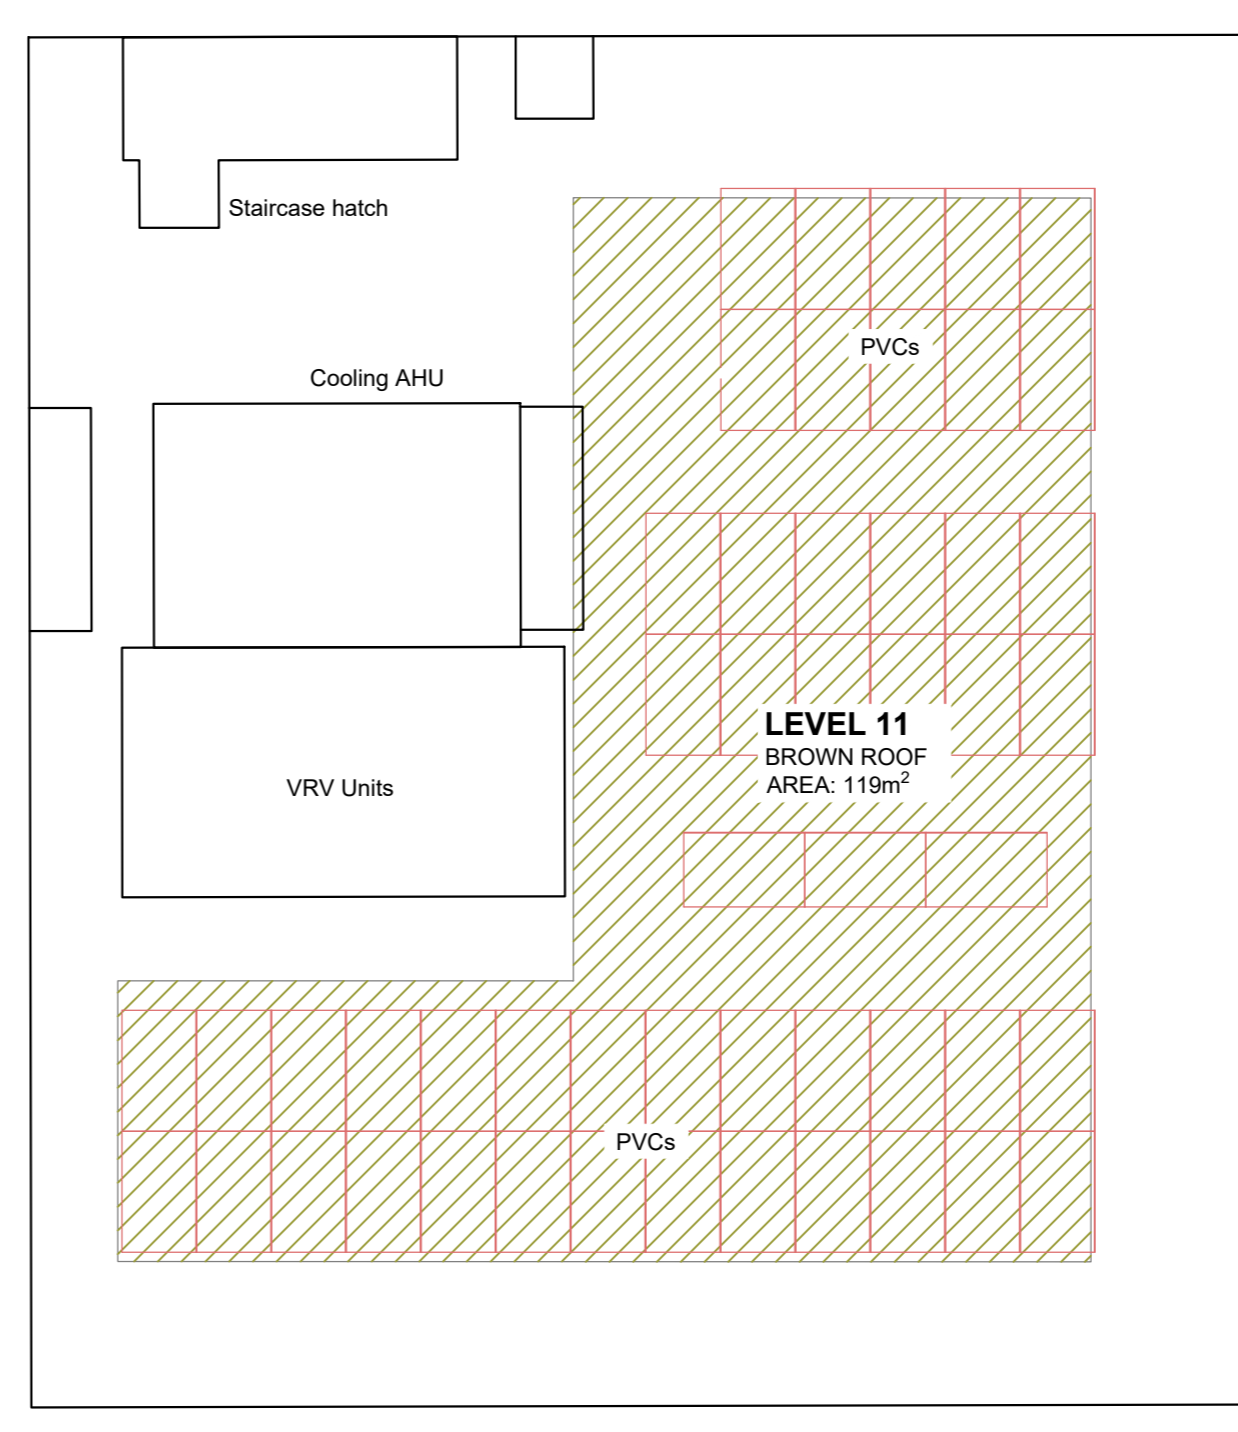

3 Level 11
Scale: 1:100

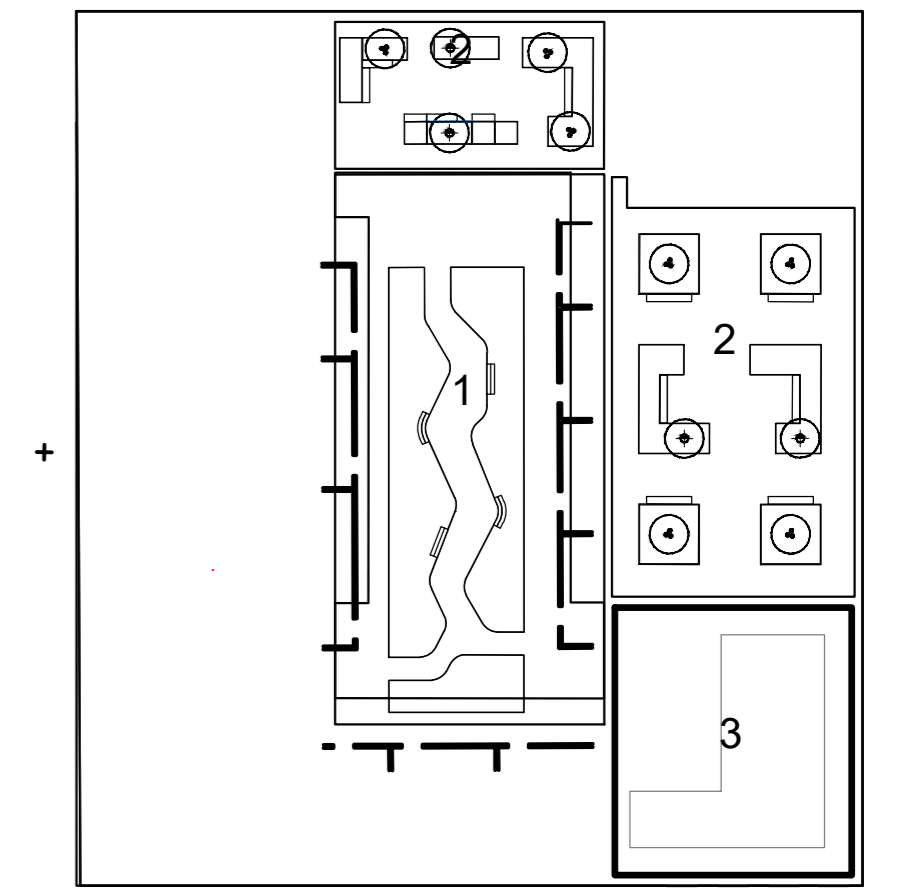

203 Navigation map
Scale: 1:2000

- SOFT LANDSCAPE**
- PROPOSED STANDARD TREE
 - PROPOSED MULTI-STEM TREE
 - PROPOSED FEATURE SHRUB
 - ORNAMENTAL PLANTING
 - GREEN ROOF
Extensive green roof, wildflower blanket.
Landscape spec.: Q37
 - BROWN ROOF
Extensive brown roof, aggregates with plug planting.
Landscape spec.: Q37
- NOTE:**
For full planting schedule, refer to drawing CGY00-PLA-ZZZ-RF-LS-00204.

Drawing Information

Rev.	Description	date	by	checked
C00	First issue.	24/08/22	BF	GH
C01	Minor amendments.	13/12/23	CHC	GH

NOTE:
We have aimed to achieve a fully native planting palette in line with the Client's vision for the scheme. If we have not been able to make suitable native proposals we have chosen appropriate cultivars (over non-native species), and species approved by the Woodland Trust and Wildlife Trust.

Client
St. George North London
St George House
16 The Boulevard
Tropical Ward
London
SW9 2UB

Project Title
Camden Goods Yard
Drawing Title
Softworks plan - Block F Roof terrace
(4 of 5)
Project Stage
Stage 4

PLACE
Design + Planning
Scale: 1:100 at A1 date: 02/11/21
CGY00-PLA-ZZZ-RF-DR-LS-00203
C01