



A1

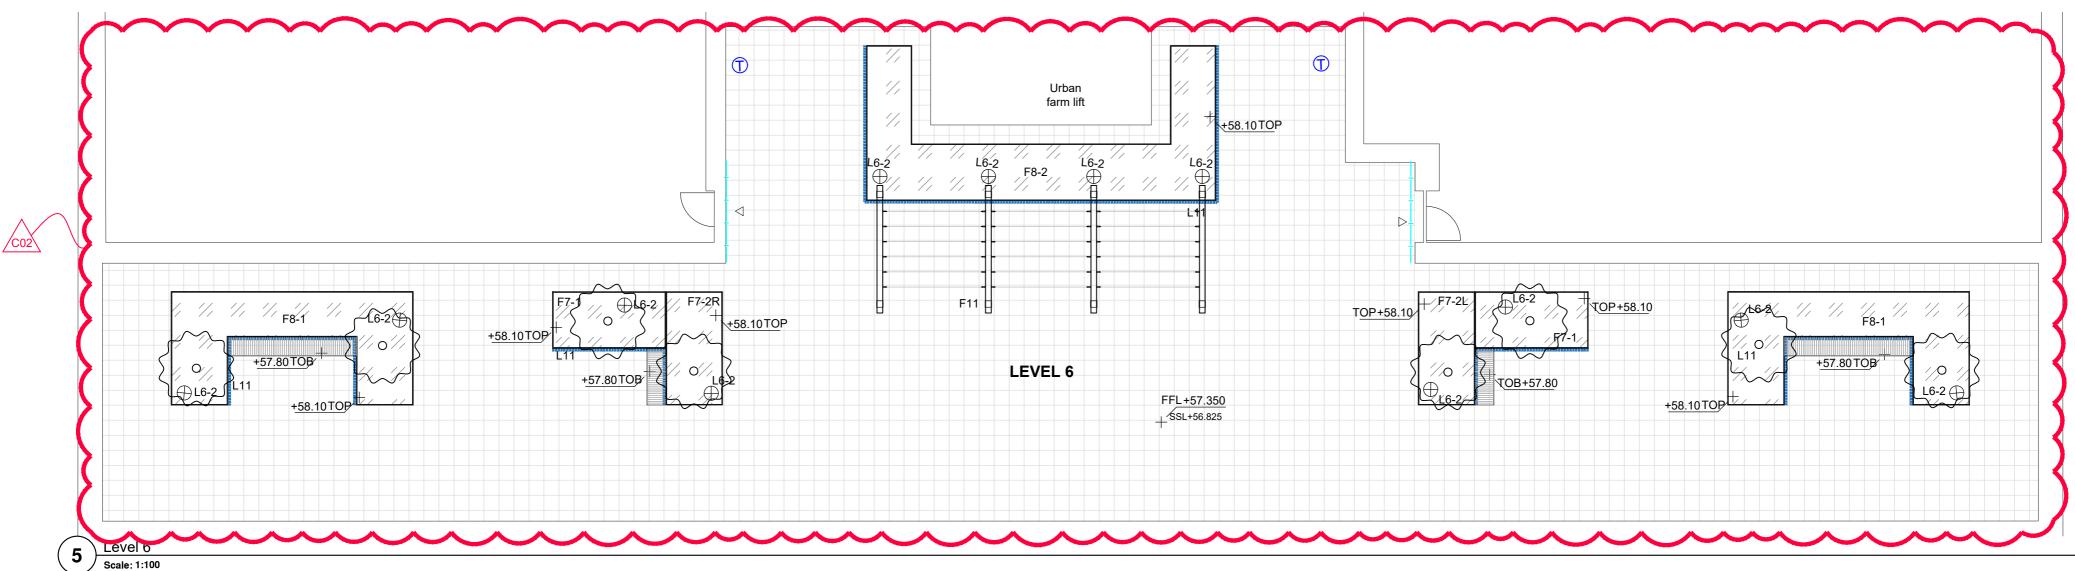

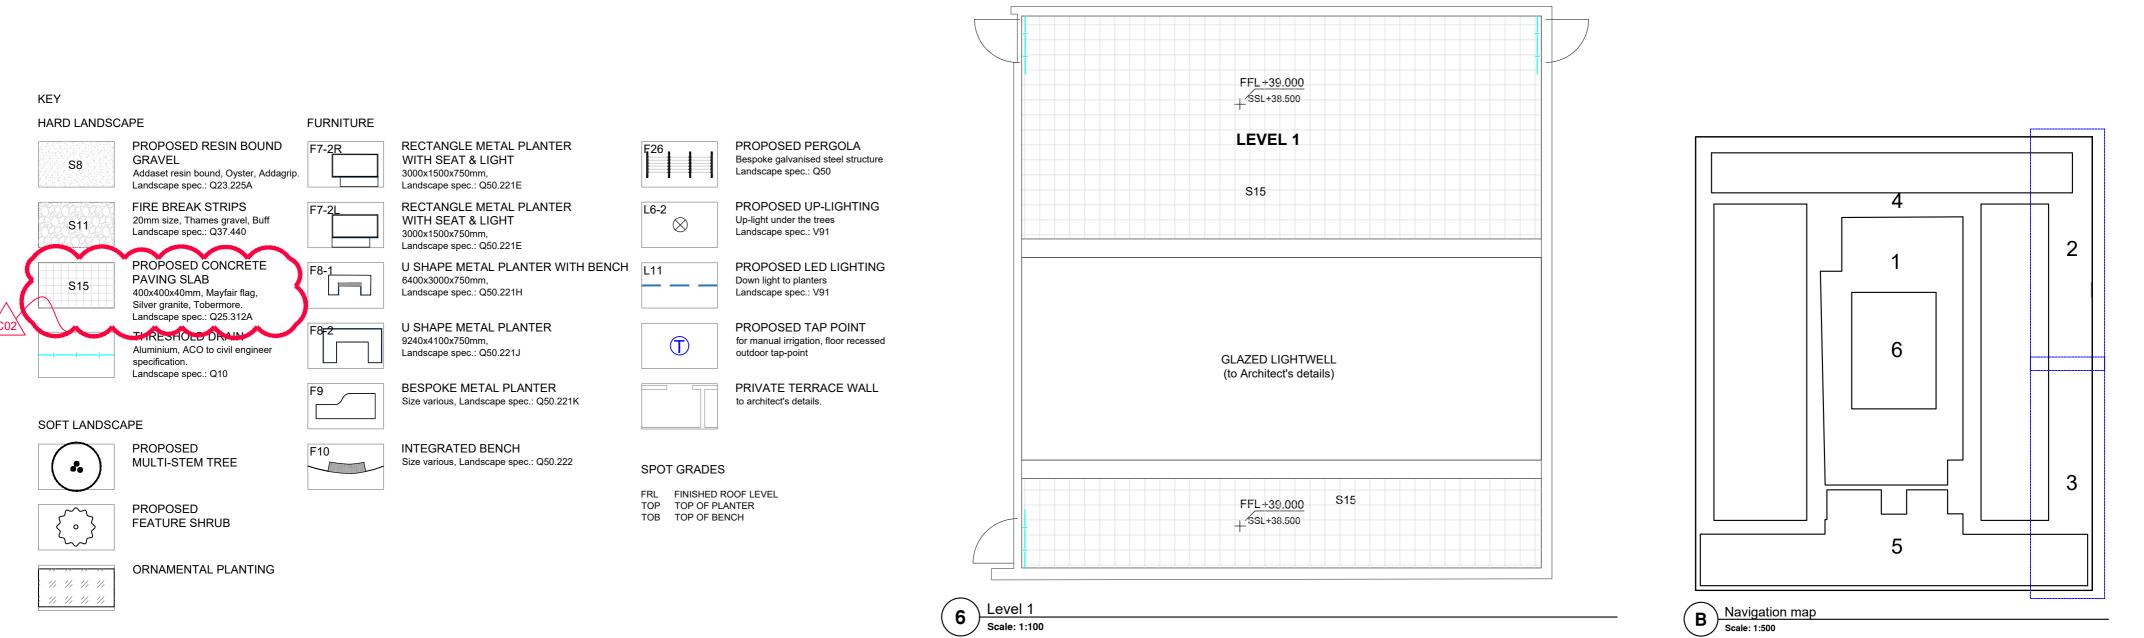

Drawing Information

Copyright of Place Design + Planning Ltd. 2008 | All Rights Reserved | PLEASE NOTE: Figured dimensions take precedent over scale, do not scale from drawings. | Inform Place Design + Planning Ltd of any discrepancies before works commence on site. | All dimensions to be checked on site | DO NOT SCALE FROM DRAWING

SIGNIFICANT HEALTH, SAFETY & ENVIRONMENTAL INFORMATION RELATING TO CDM HEALTH:	No. Revision C00 First issue. C01 Issue for Condition 24.	date by checked 24/08/22 BF GH 15/05/23 CHC GH	 <u>NOTE:</u> Parapet and balustrade details specified by architect. Minimum 1100mm pedestrian restraint 		Project Title Camden Goods Yard	PLACE	Place Design + Planning Ltd 16 West Barnes Lane London, SW20 0BU, UK
 SAFETY: All roof terraces to have edge restraint system around full extent of terraces, to architect specification. Green and brown roofs to have latchway system installed to protect users of roof. To be designed by specialist subcontractor. 	WIP Issue for discussion. C02 Second issue.	12/09/23 CHC GH 08/12/23 CC GH	required on all accessible roof terraces.Roof top farm designed by others.	St George North London St George House 16 The Boulevard Imperial Wharf London SW6 2UB	Landscape GA - Block B Roof Terrace (2 of 5)	Design + Planning ^{scale} 1:100 ^{at} A1 ^{date} 19	+44 208944 1940 +44 2089441117 9/05/21 ^{drw by} CHC ^{ch by} GH
IT IS ASSUMED ALL WORKS WILL BE CARRIED OUT BY A COMPETANT CONTRACTOR WORKING, WHERE APPROPRIATE , TO AN AGREED METHOD STATEMENT			Drainage to Architect and Engineer's details layout.		Project Stage Stage 4	CGY00-PLA-ZZZ-RF-DI	R-LS-00007 C02