



1 Level 2
Scale: 1:100


2 Level 7
Scale: 1:100

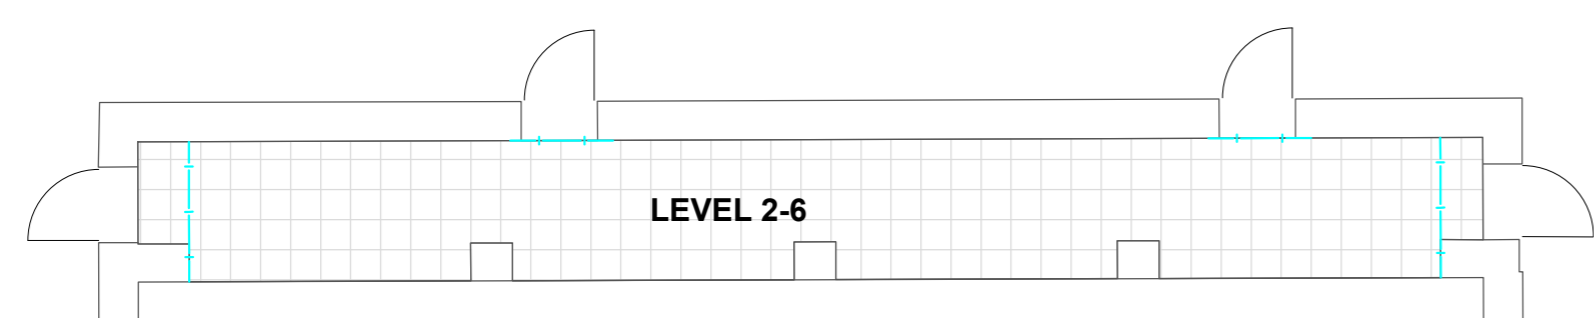


3 Level 2-6
Scale: 1:100

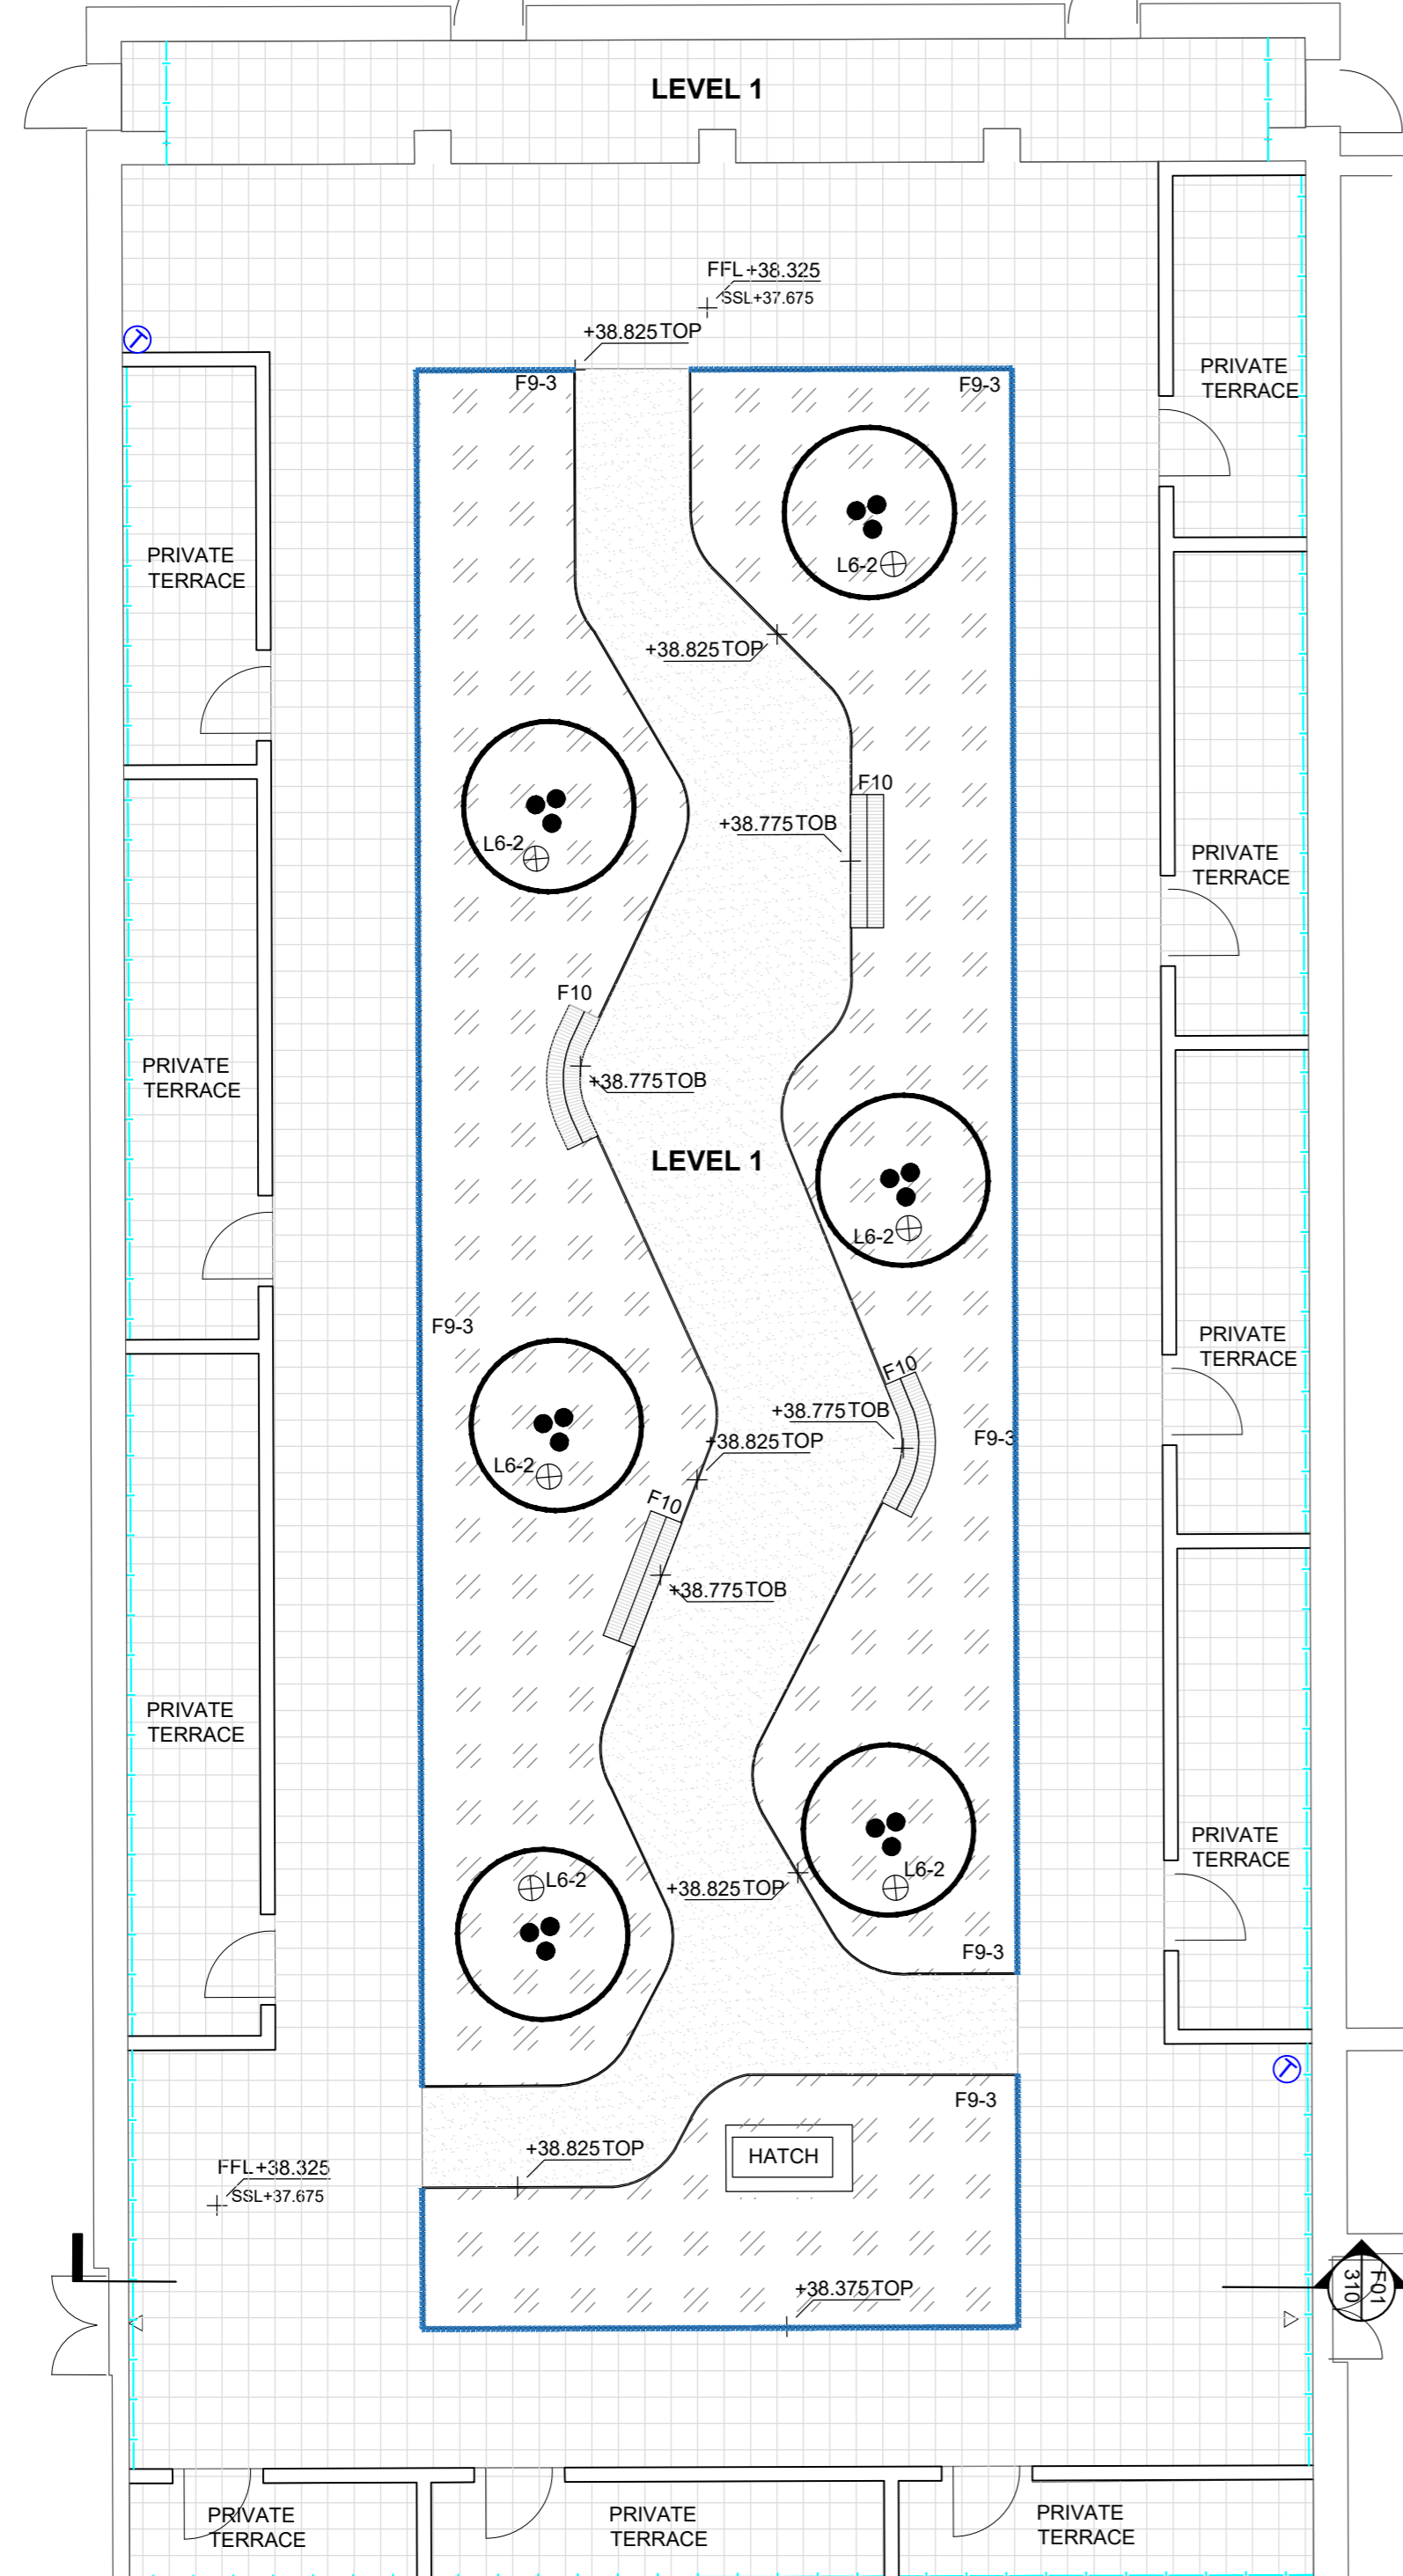

4 Level 1
Scale: 1:100

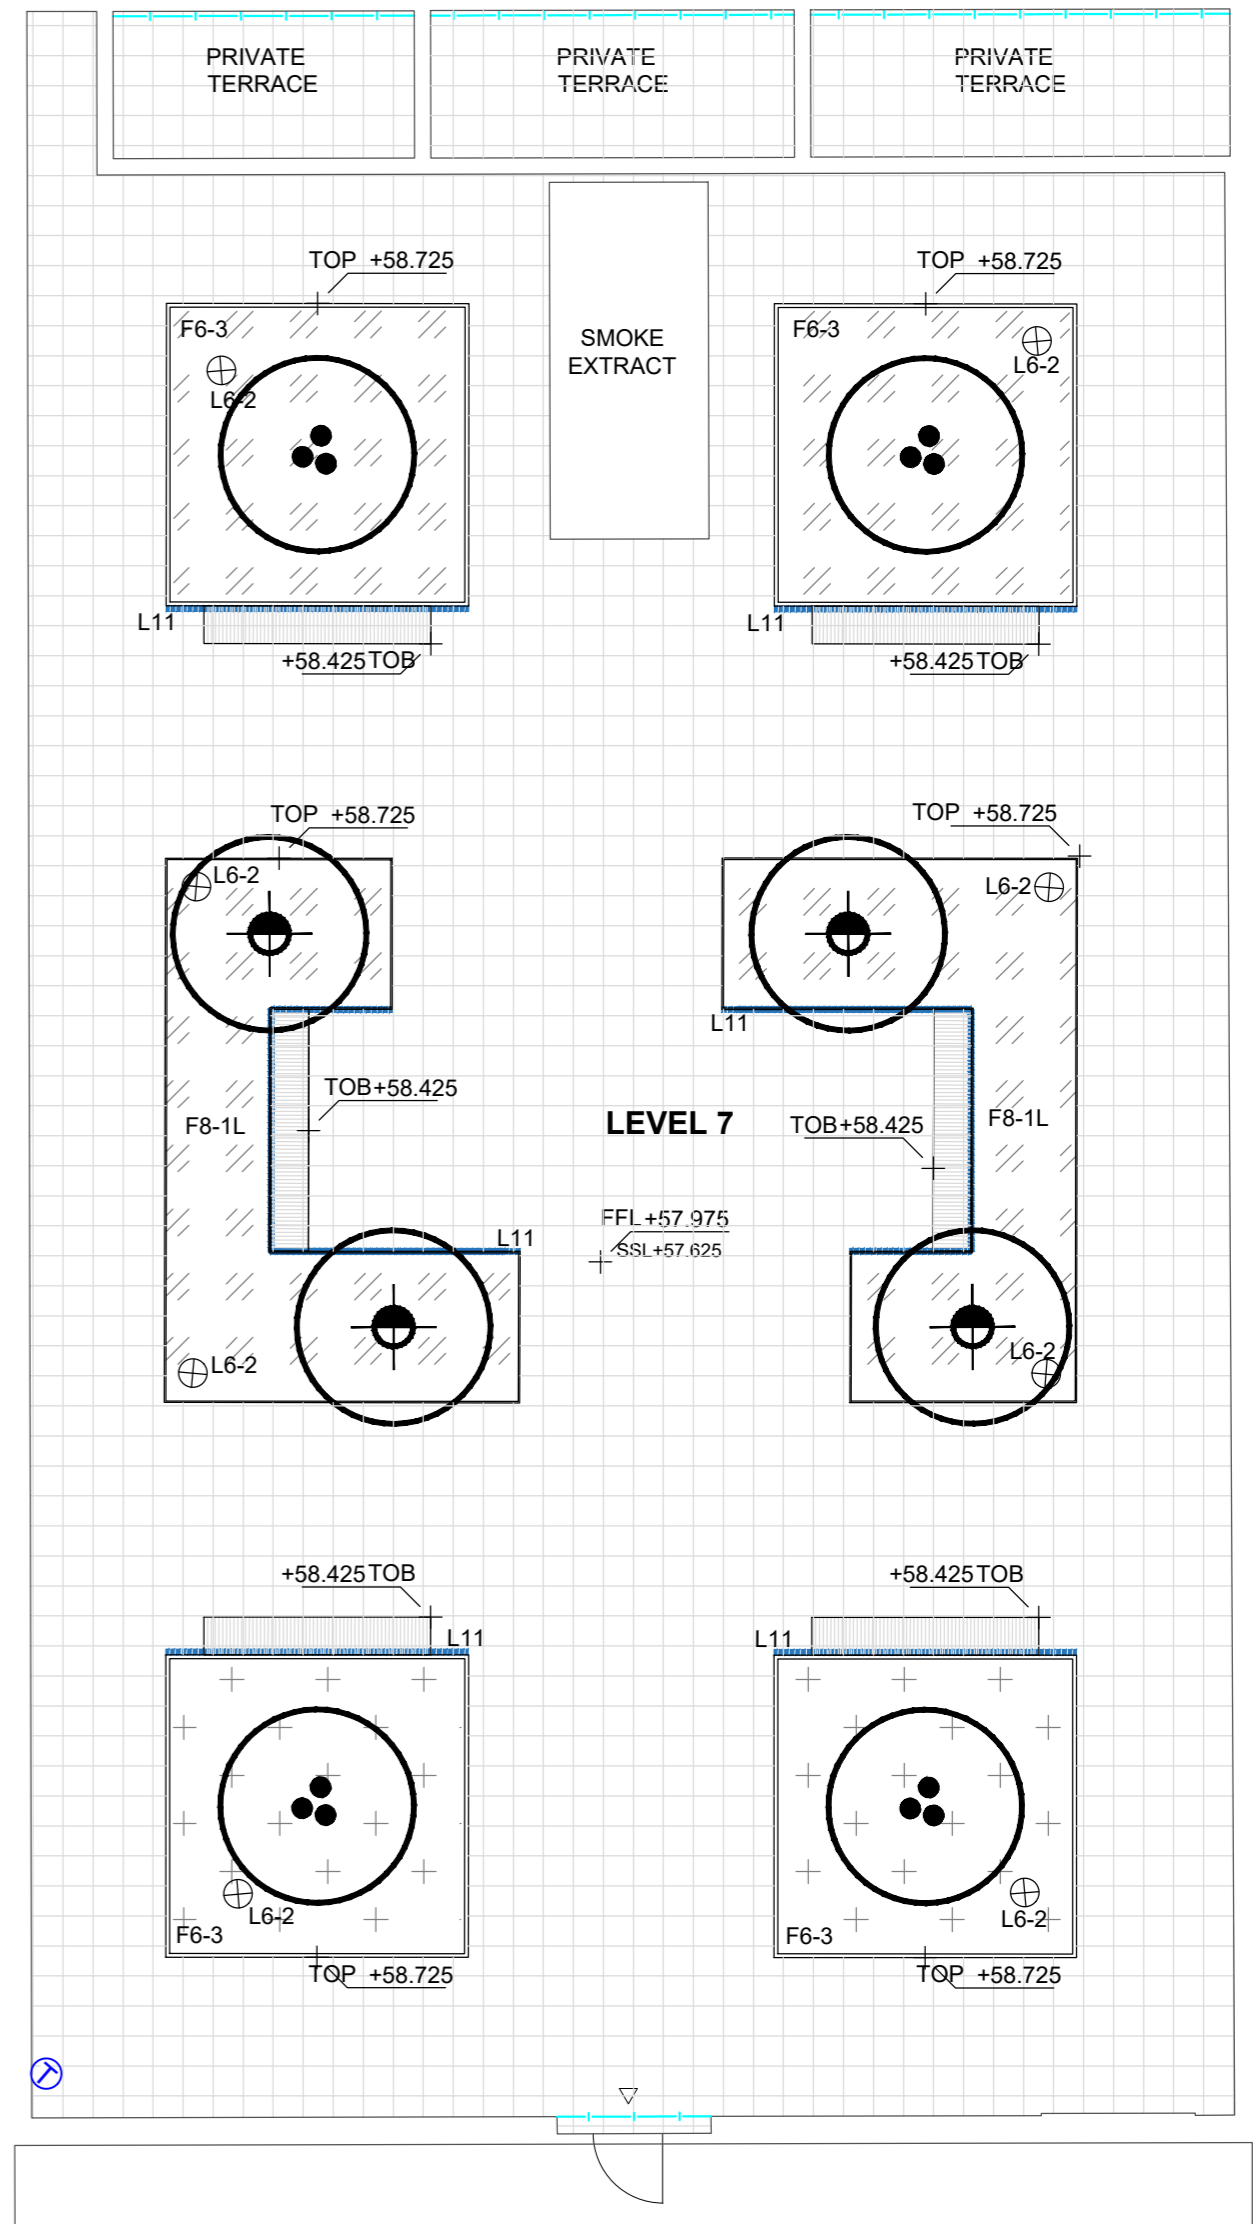


2 Level 7
Scale: 1:100

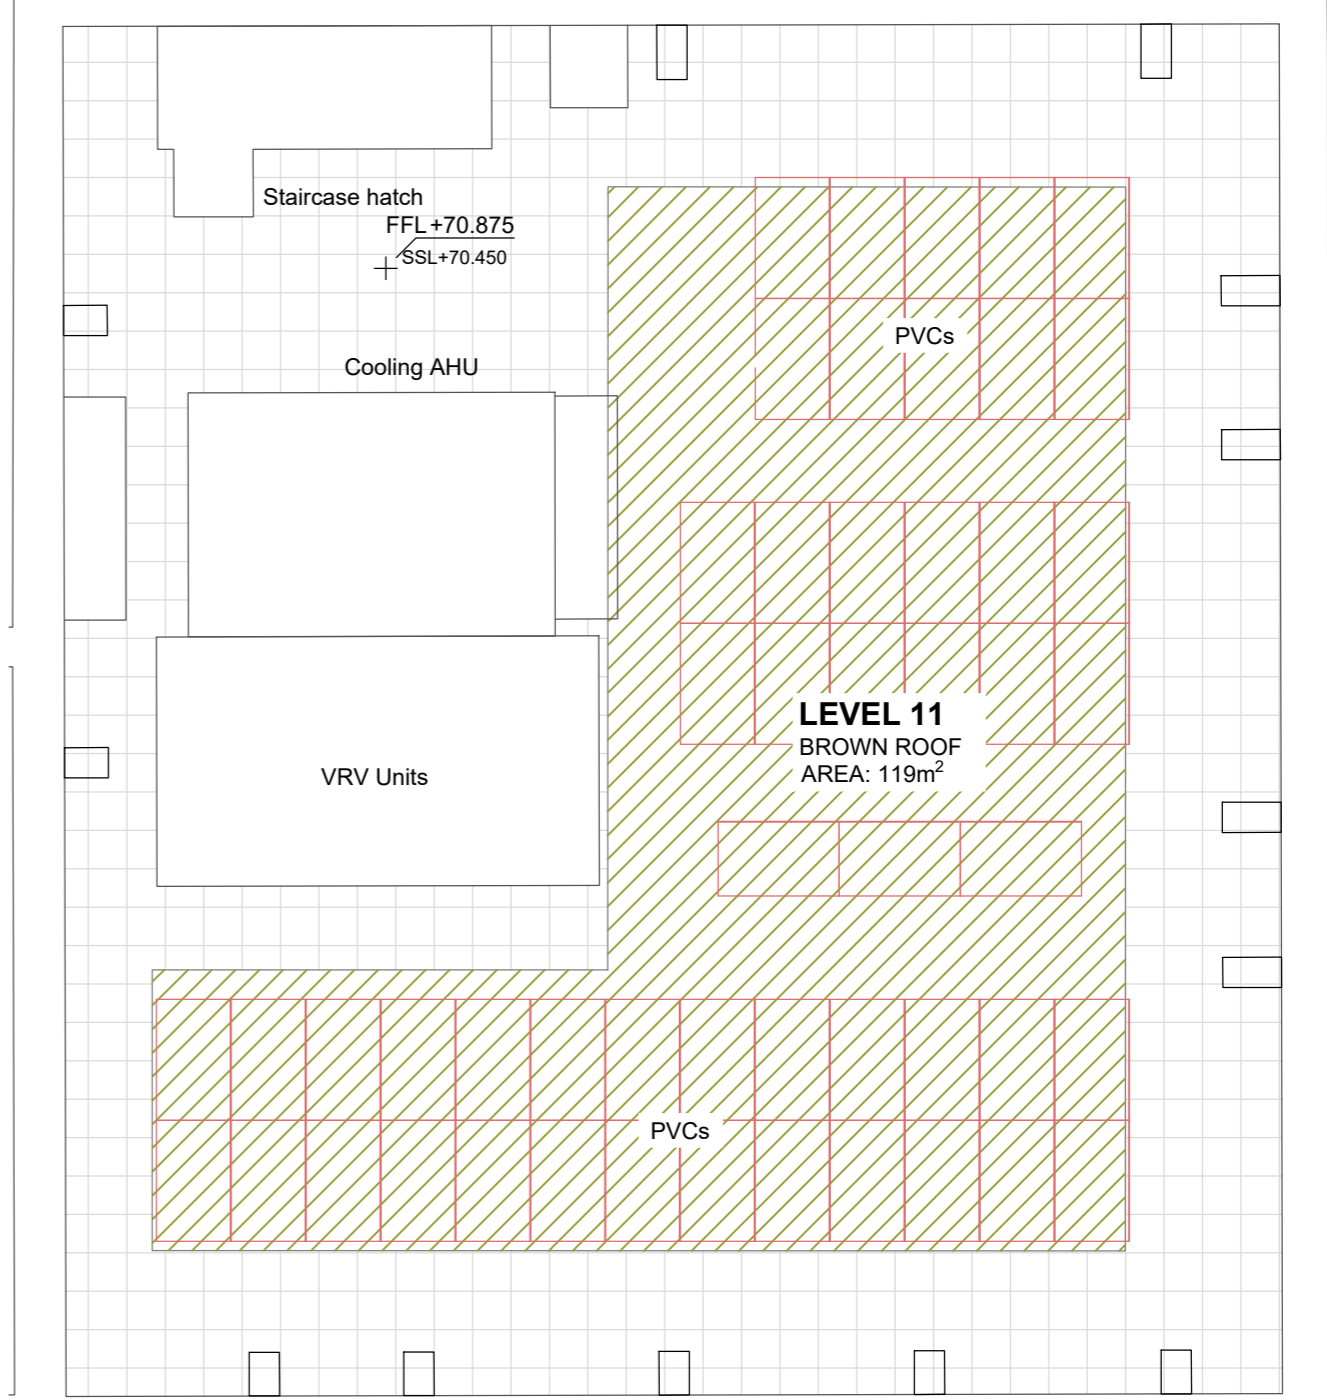

5 Level 11
Scale: 1:100

KEY

HARD LANDSCAPE		FURNITURE		SPOT GRADES	
S8 PROPOSED RESIN BOUND GRAVEL Addaset resin bound, Oyster, Addagrip. Landscape spec.: Q23.225A		F6-1 SQUARE METAL PLANTER 1500x1500x500mm. Landscape spec.: Q50.221A		FRL FINISHED ROOF LEVEL	
S11 FIRE BREAK STRIPS 20mm size, Thames gravel, Buff Landscape spec.: Q37.440		F6-2 SQUARE METAL PLANTER WITH SEAT & LIGHT 1500x1500x500mm. Landscape spec.: Q50.221B		TOP TOP OF PLANTER	
S17 PROPOSED SLAB PAVING 450x450x50mm, Saxxon paving, Charcoal, Marshalls. Landscape spec.: Q25.314A		F6-3 BIG SQUARE METAL PLANTER WITH SEAT & LIGHT 4000x4000x750mm. Landscape spec.: Q50.221C		TOB TOP OF BENCH	
SOFT LANDSCAPE		SPOT GRADES		SPOT GRADES	
	PROPOSED MULTI-STEM TREE	F7-2 RECTANGLE METAL PLANTER WITH SEAT & LIGHT 3000x1500x750mm. Landscape spec.: Q50.221E		F10 INTEGRATED BENCH Size various, Landscape spec.: Q50.2	
	PROPOSED FEATURE SHRUB	F7-4 BIG RECTANGLE METAL PLANTER 4300x1500x750mm. Landscape spec.: Q50.221G		L6-2 PROPOSED UP-LIGHTING Up-light under the trees Landscape spec.: V91	
	ORNAMENTAL PLANTING	F7-5L BIG RECTANGLE METAL PLANTER WITH SEAT & LIGHT 4300x1500x750mm. Landscape spec.: Q50.221M		L11 PROPOSED LED LIGHTING Down light to planters Landscape spec.: V91	
	GROW YOUR OWN AREA Reduced design planting at day one to encourage residents to use beds	F8-1 U SHAPE METAL PLANTER WITH BENCH 6400x3000x750mm. Landscape spec.: Q50.221H			
	GREEN ROOF Extensive green roof, wildflower blanket. Landscape spec.: Q37	F8-1L U SHAPE METAL PLANTER WITH BENCH 7200x3000x750mm. Landscape spec.: Q50.221H			
	RECTANGLE METAL PLANTER WITH SEAT & LIGHT 3000x1500x750mm. Landscape spec.: Q50.221E	F8-2 U SHAPE METAL PLANTER 9240x1100x750mm. Landscape spec.: Q50.221J			
	BIG RECTANGLE METAL PLANTER WITH SEAT & LIGHT 4300x1500x750mm. Landscape spec.: Q50.221G	F9 BESPOKE METAL PLANTER Size various, Landscape spec.: Q50.221K			

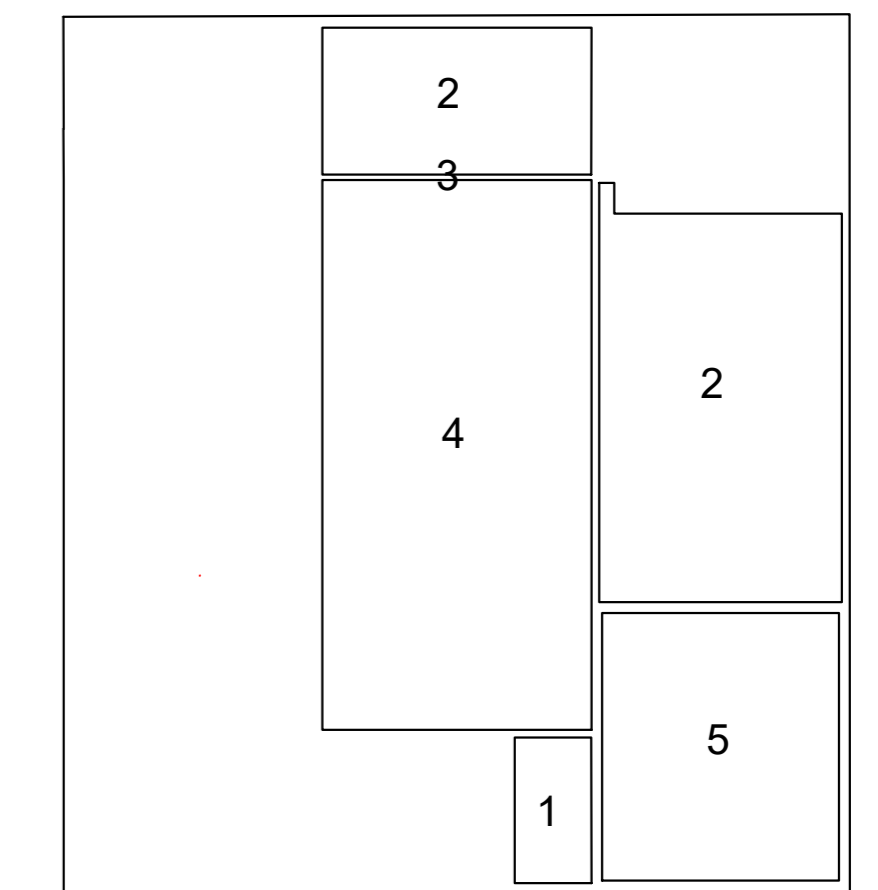

F Navigation map
Scale: 1:500

Drawing Information
Copyright of Place Design + Planning Ltd. 2008 | All Rights Reserved | PLEASE NOTE: Figured dimensions take precedent over scale, do not scale from drawings. | Inform Place Design + Planning Ltd of any discrepancies before works commence on site. | All dimensions to be checked on site | DO NOT SCALE FROM DRAWING

SIGNIFICANT HEALTH, SAFETY & ENVIRONMENTAL INFORMATION RELATING TO CDM HEALTH:

SAFETY:

- All roof terraces to have edge restraint system around full extent of terraces. 1100mm glass balustrade to architect specification.
- Green and brown roofs to have leachway system installed to protect users of roof. To be designed by specialist subcontractor.

IT IS ASSUMED ALL WORKS WILL BE CARRIED OUT BY A COMPETENT CONTRACTOR WORKING, WHERE APPROPRIATE, TO AN AGREED METHOD STATEMENT

No.	Revision	date	by	checked
C00	Final issue.	24/08/22	BF	GH
C01	Issue for Condition 24.	12/12/23	CHC	GH

NOTE:

- Parapet and balustrade details specified by architect. Minimum 1100mm pedestrian restraint required on all accessible roof terraces.
- Drainage and plant layout to Engineer's drawing. Circulation paving TBC.

Client
St. George North London
St George North London
St George House
16 The Boulevard
Imperial Wharf
London
SW6 6UB

Project Title
Camden Goods Yard
Drawing Title
Landscape GA - Block F Roof Terrace (5 of 5)
Project Stage
Stage 4

PLACE
Design + Planning
Place Design + Planning Ltd
16 West Barnes Lane
London, SW20 0BU, UK
+44 208944 1940
+44 208944 1117
scale 1:100 at A1 date 09/07/21
drawn by CHC checked by GH
Project Stage
CGY00-PLA-ZZZ-RF-DR-LS-00010
rev. no.
C01